

Index of Drawings


C	Cover Sheet with Index of Drawings
L1	Landscape Plan
C1	Survey
C2	Existing Conditions
C3	Layout Plan
C4	Vehicle Access Plan
C5	Grading Plan
C6	Utility Plan
C7	Site Details
C8	Site Details
C9	Site Details
A1	Garage Level Plan
A2	First Residential Floor Plan
A3	Second Residential Floor Plan
A4	Third Residential Floor Plan
A5	North and East Elevations
A6	South and West Elevations
A7	Eye Level Sketch

680 Worcester Road,LLC
Wellesley, MA

Developer	680 Worcester Road, LLC c/o J Derenzo Properties 43 Charles Street Needham, MA 02494
Architect	Grazado Velleco Architects, Inc Little Harbor Marblehead, MA
Civil Engineer	Hayes Engineering, Inc 306 Salem Street Wakefield, MA
Landscape Architect	James K. Emmanuel Associates 22 Carlton Road Marblehead, MA
Development Consultant	SEB, LLC 257 Hillside Ave Needham, MA 02494



6.29.18

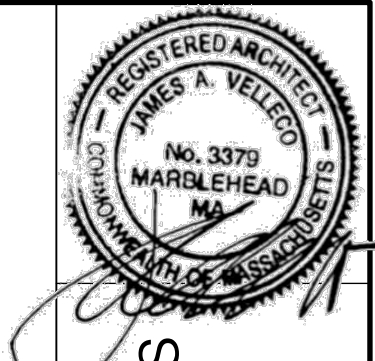

Grazado Velleco Architects
Little Harbor
Marblehead, MA 01945

APPLICANT

680 Worcester Road, LLC
J Derenzo Properties
43 Charles Street
Needham, Ma 02494


ADDRESS

680 Worcester Street
Wellesley, MA

Cover and Index of Drawings

DATE: 6.29.18

C

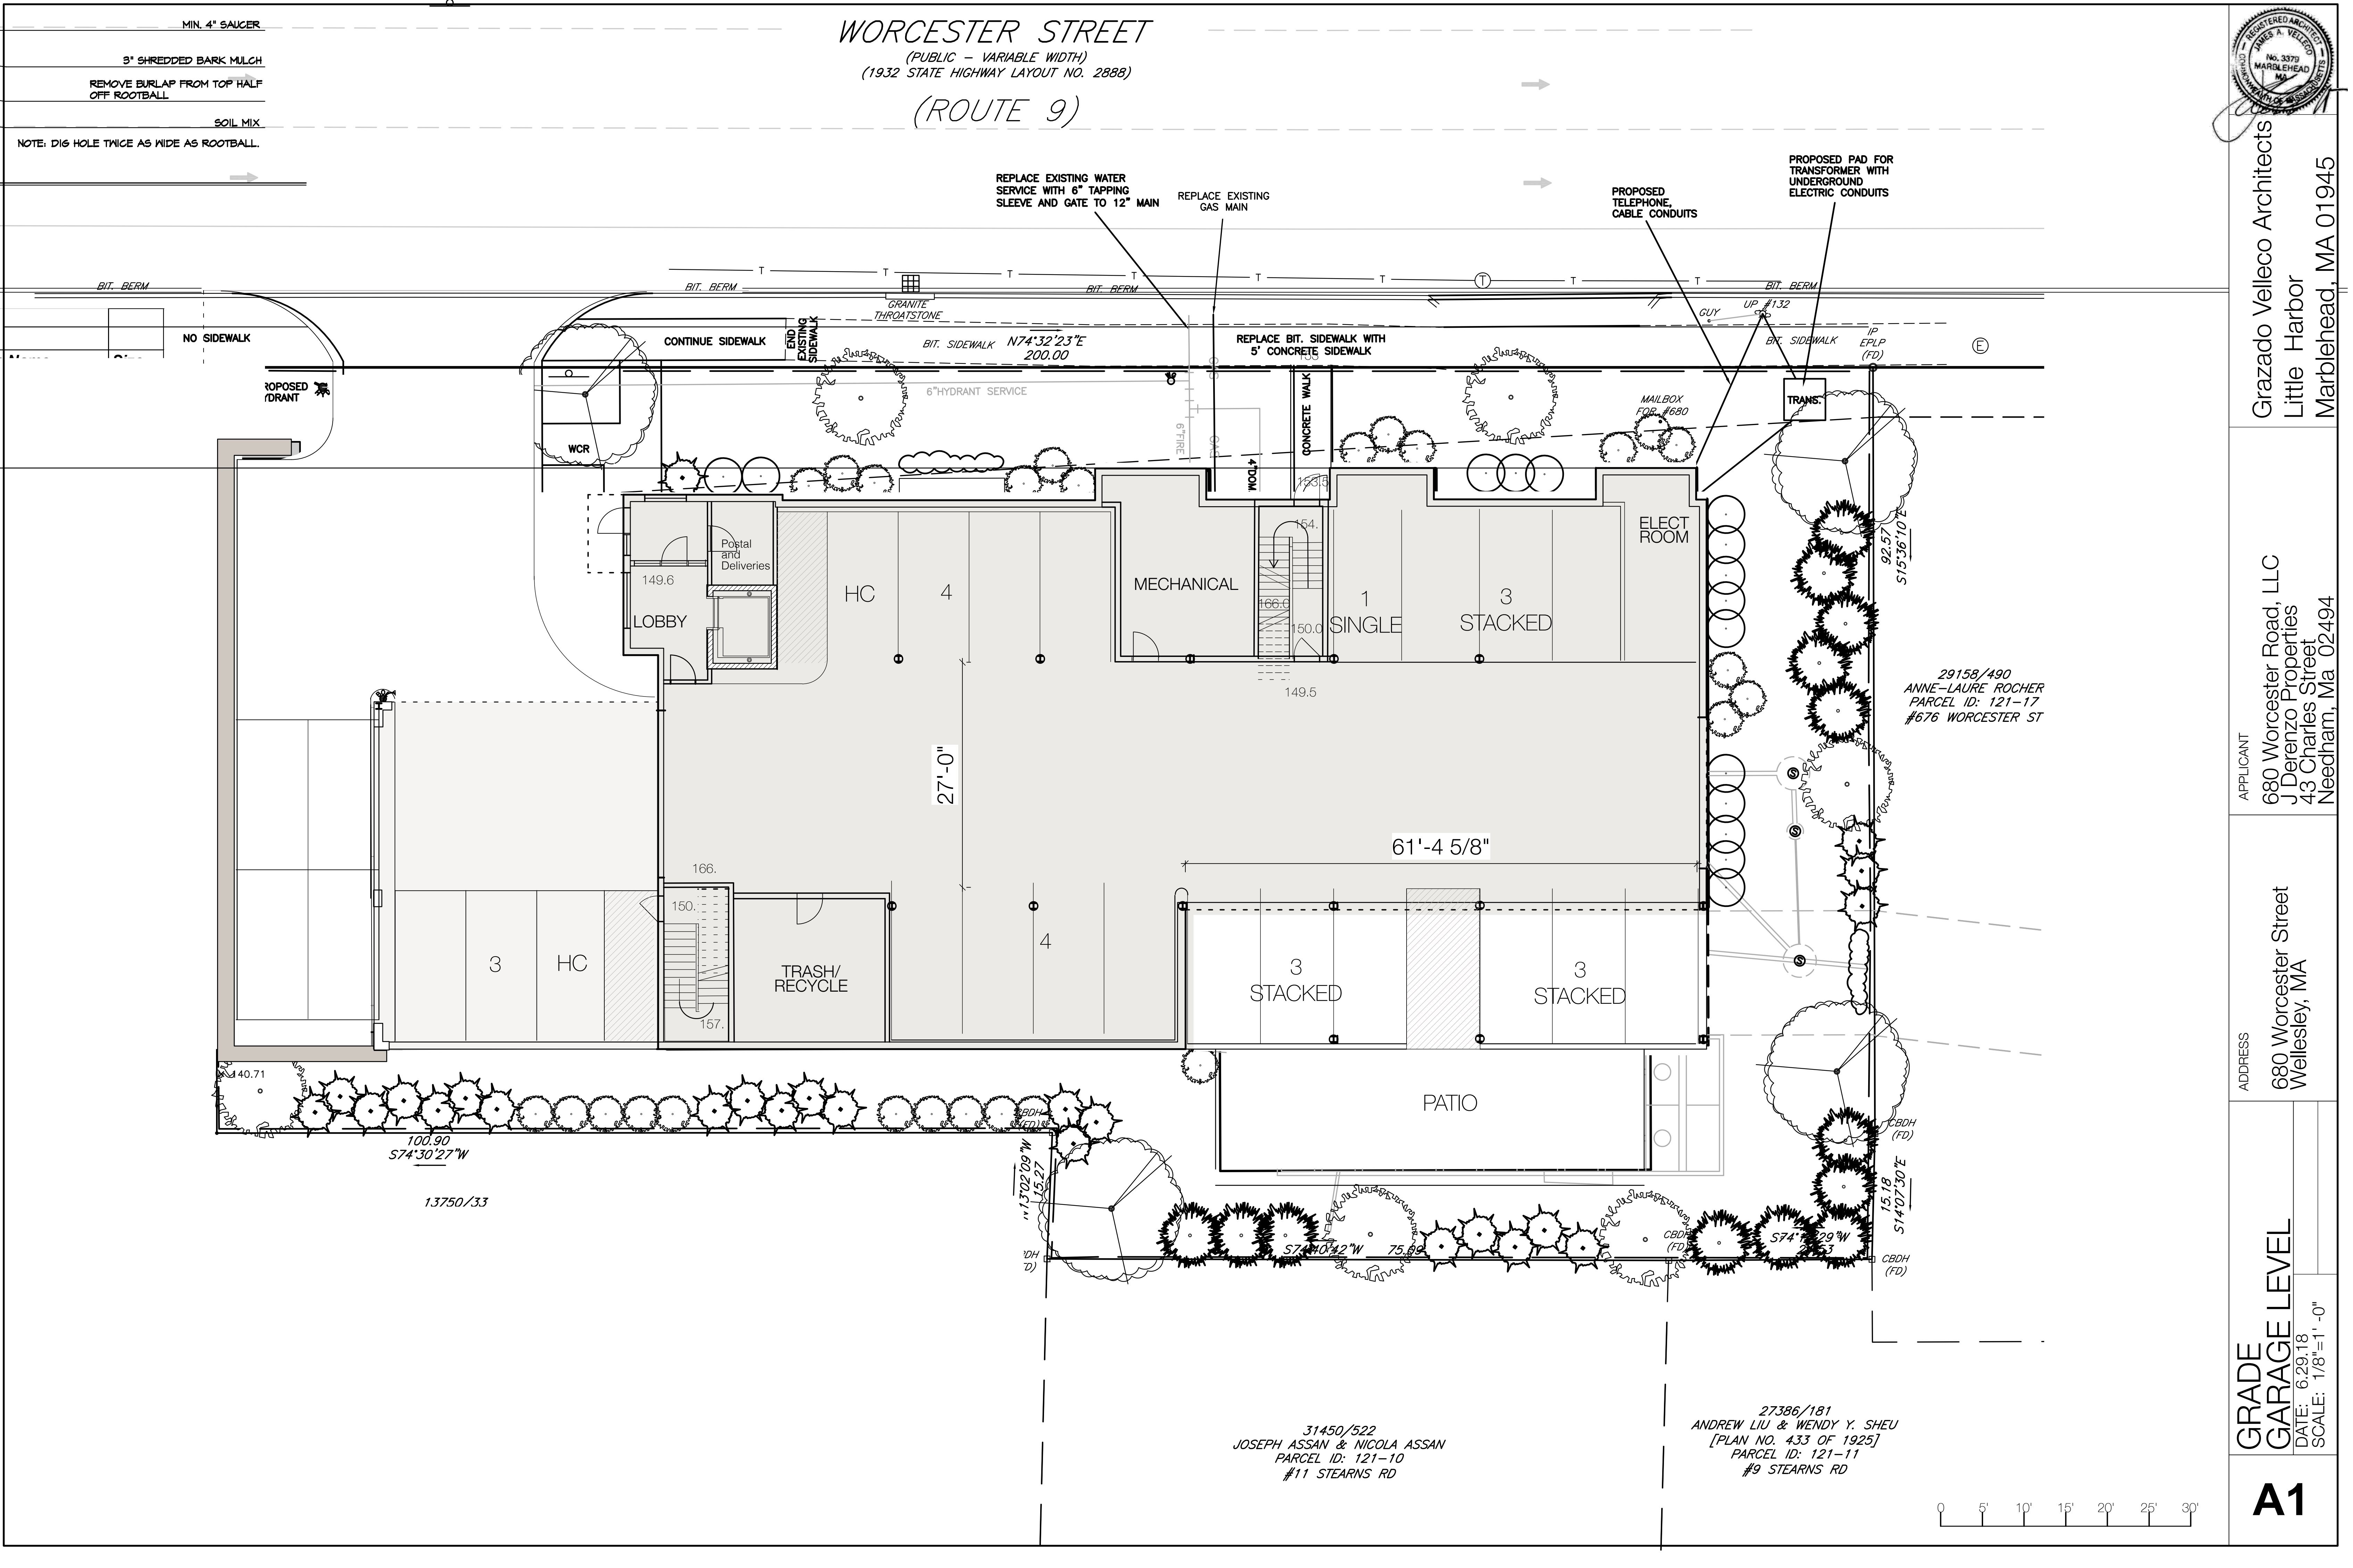

Grazado Velleco Architects
Little Harbor
Marblehead, MA 01945

APPLICANT

680 Worcester Road, LLC
J Derenzo Properties
43 Charles Street
Needham, Ma 02494


ADDRESS


680 Worcester Street
Wellesley, MA

GRADE GARAGE LEVEL

DATE: 6.29.18
SCALE: 1/8"=1' -0"

A1

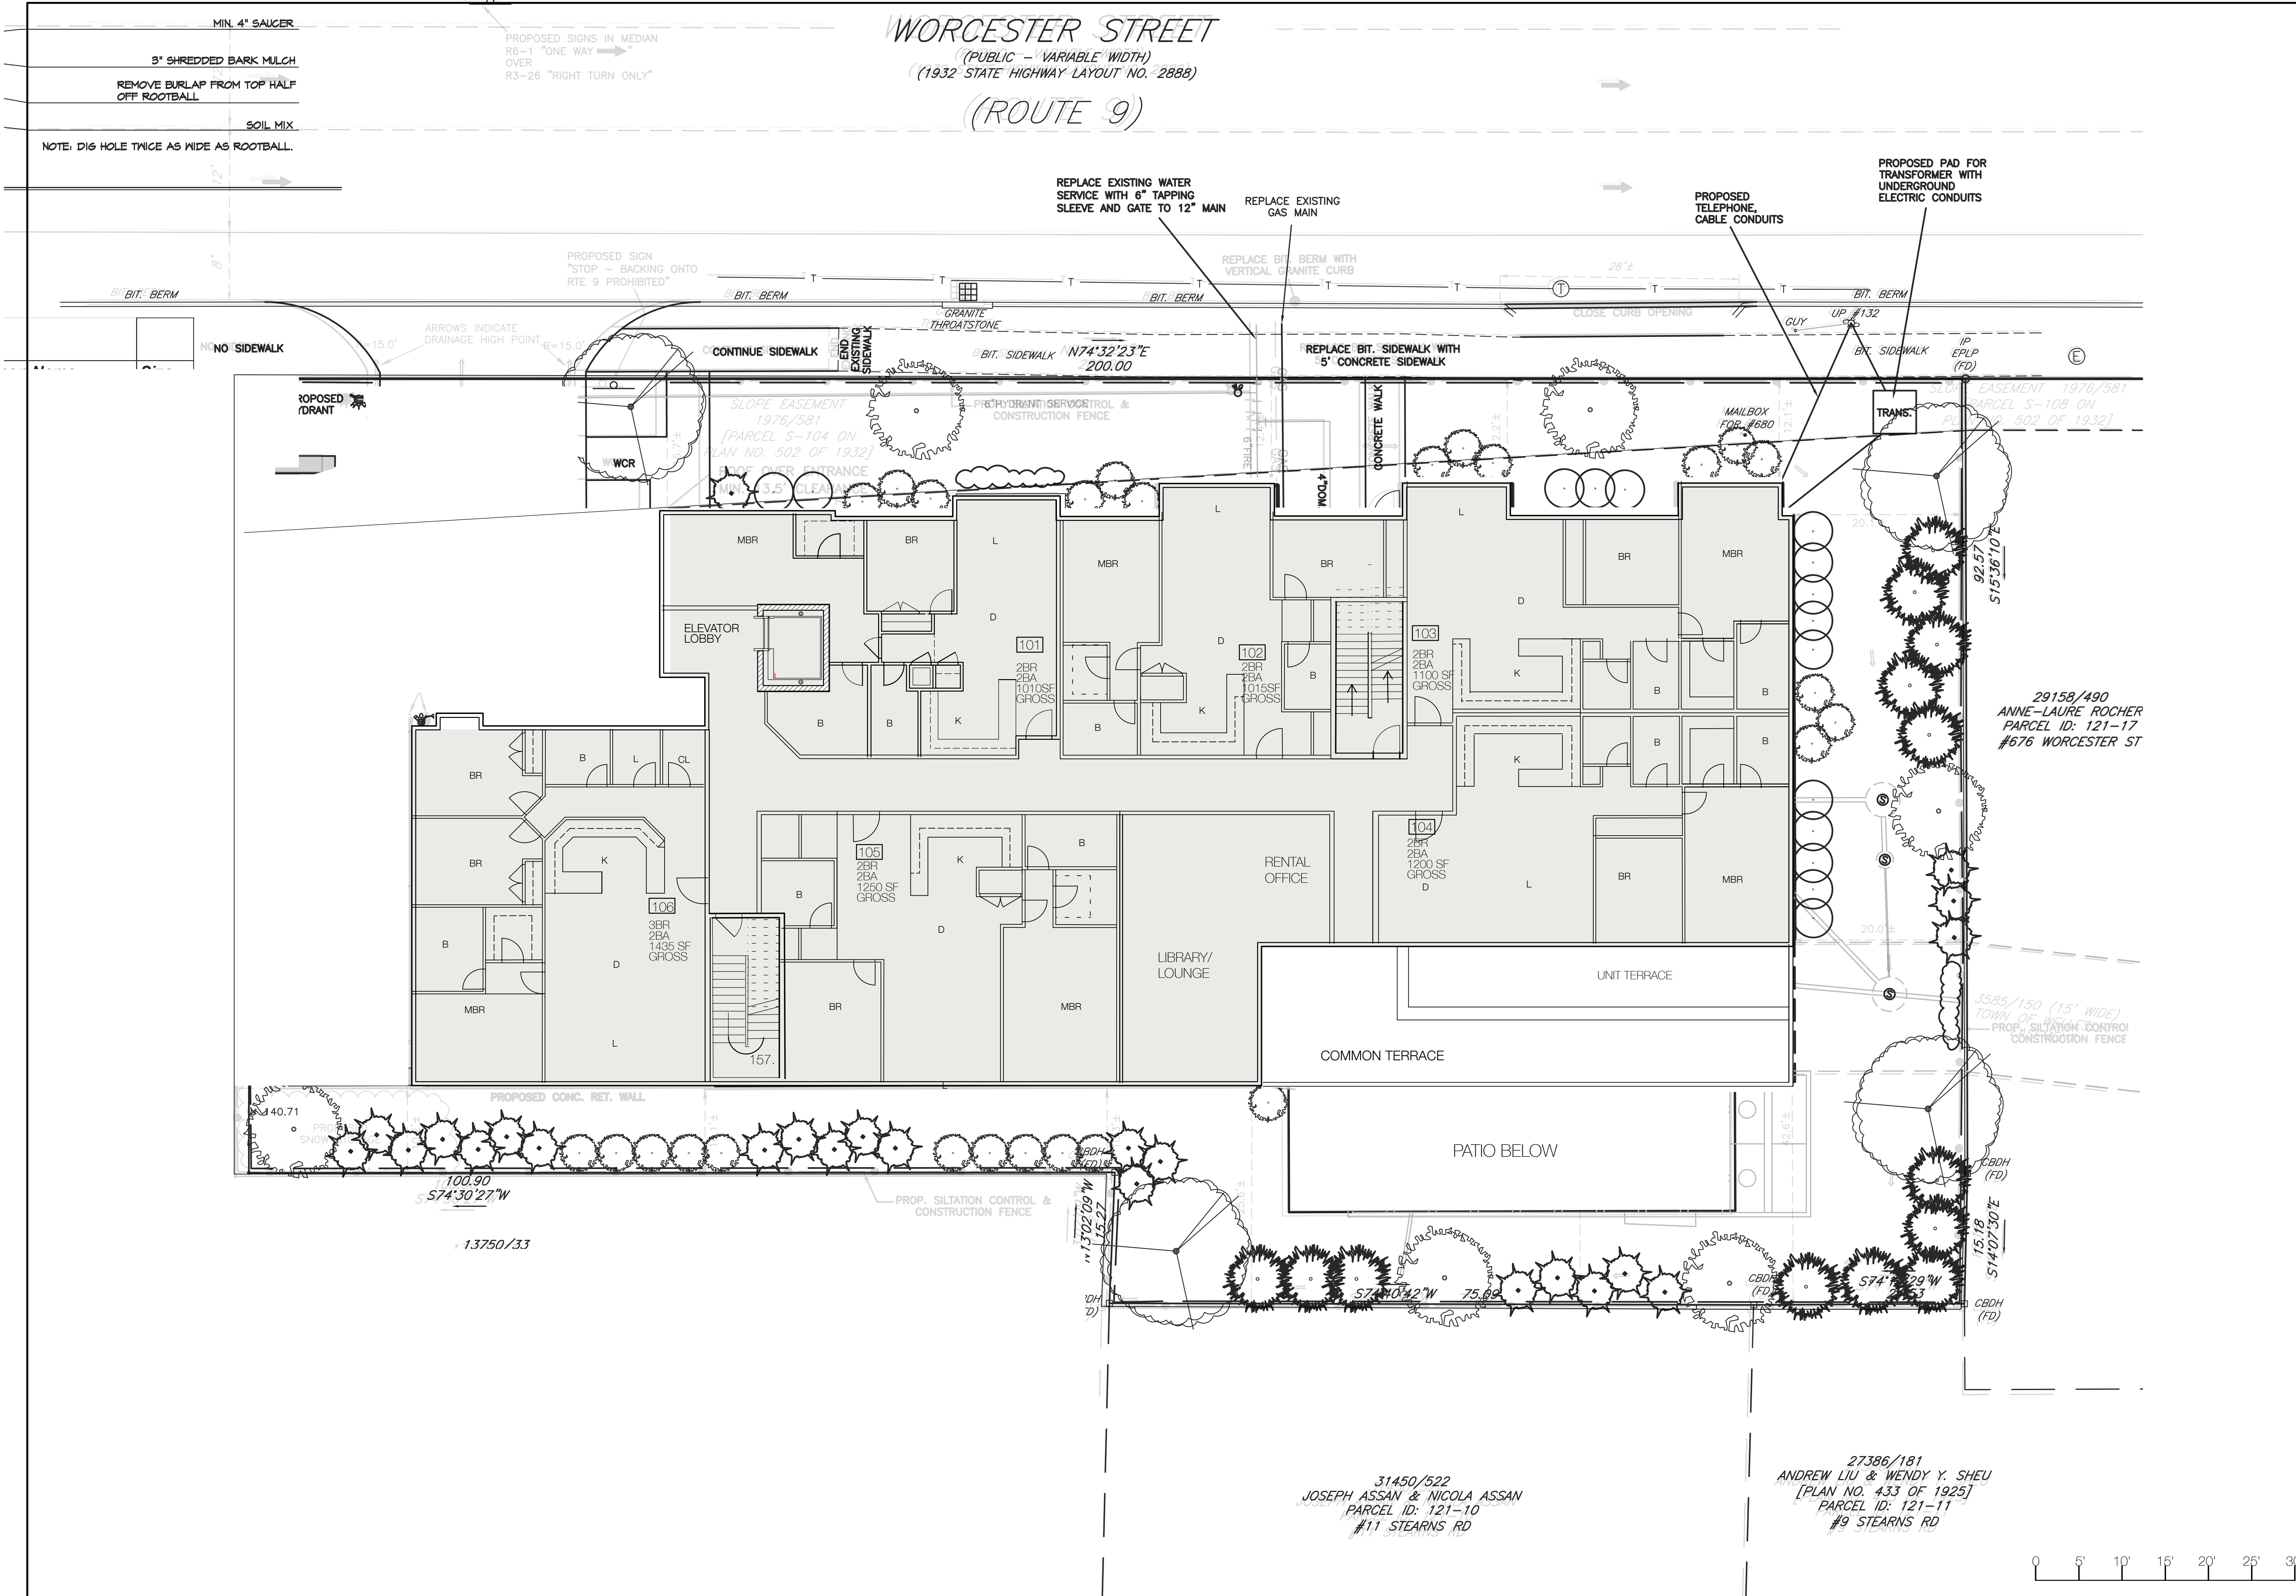

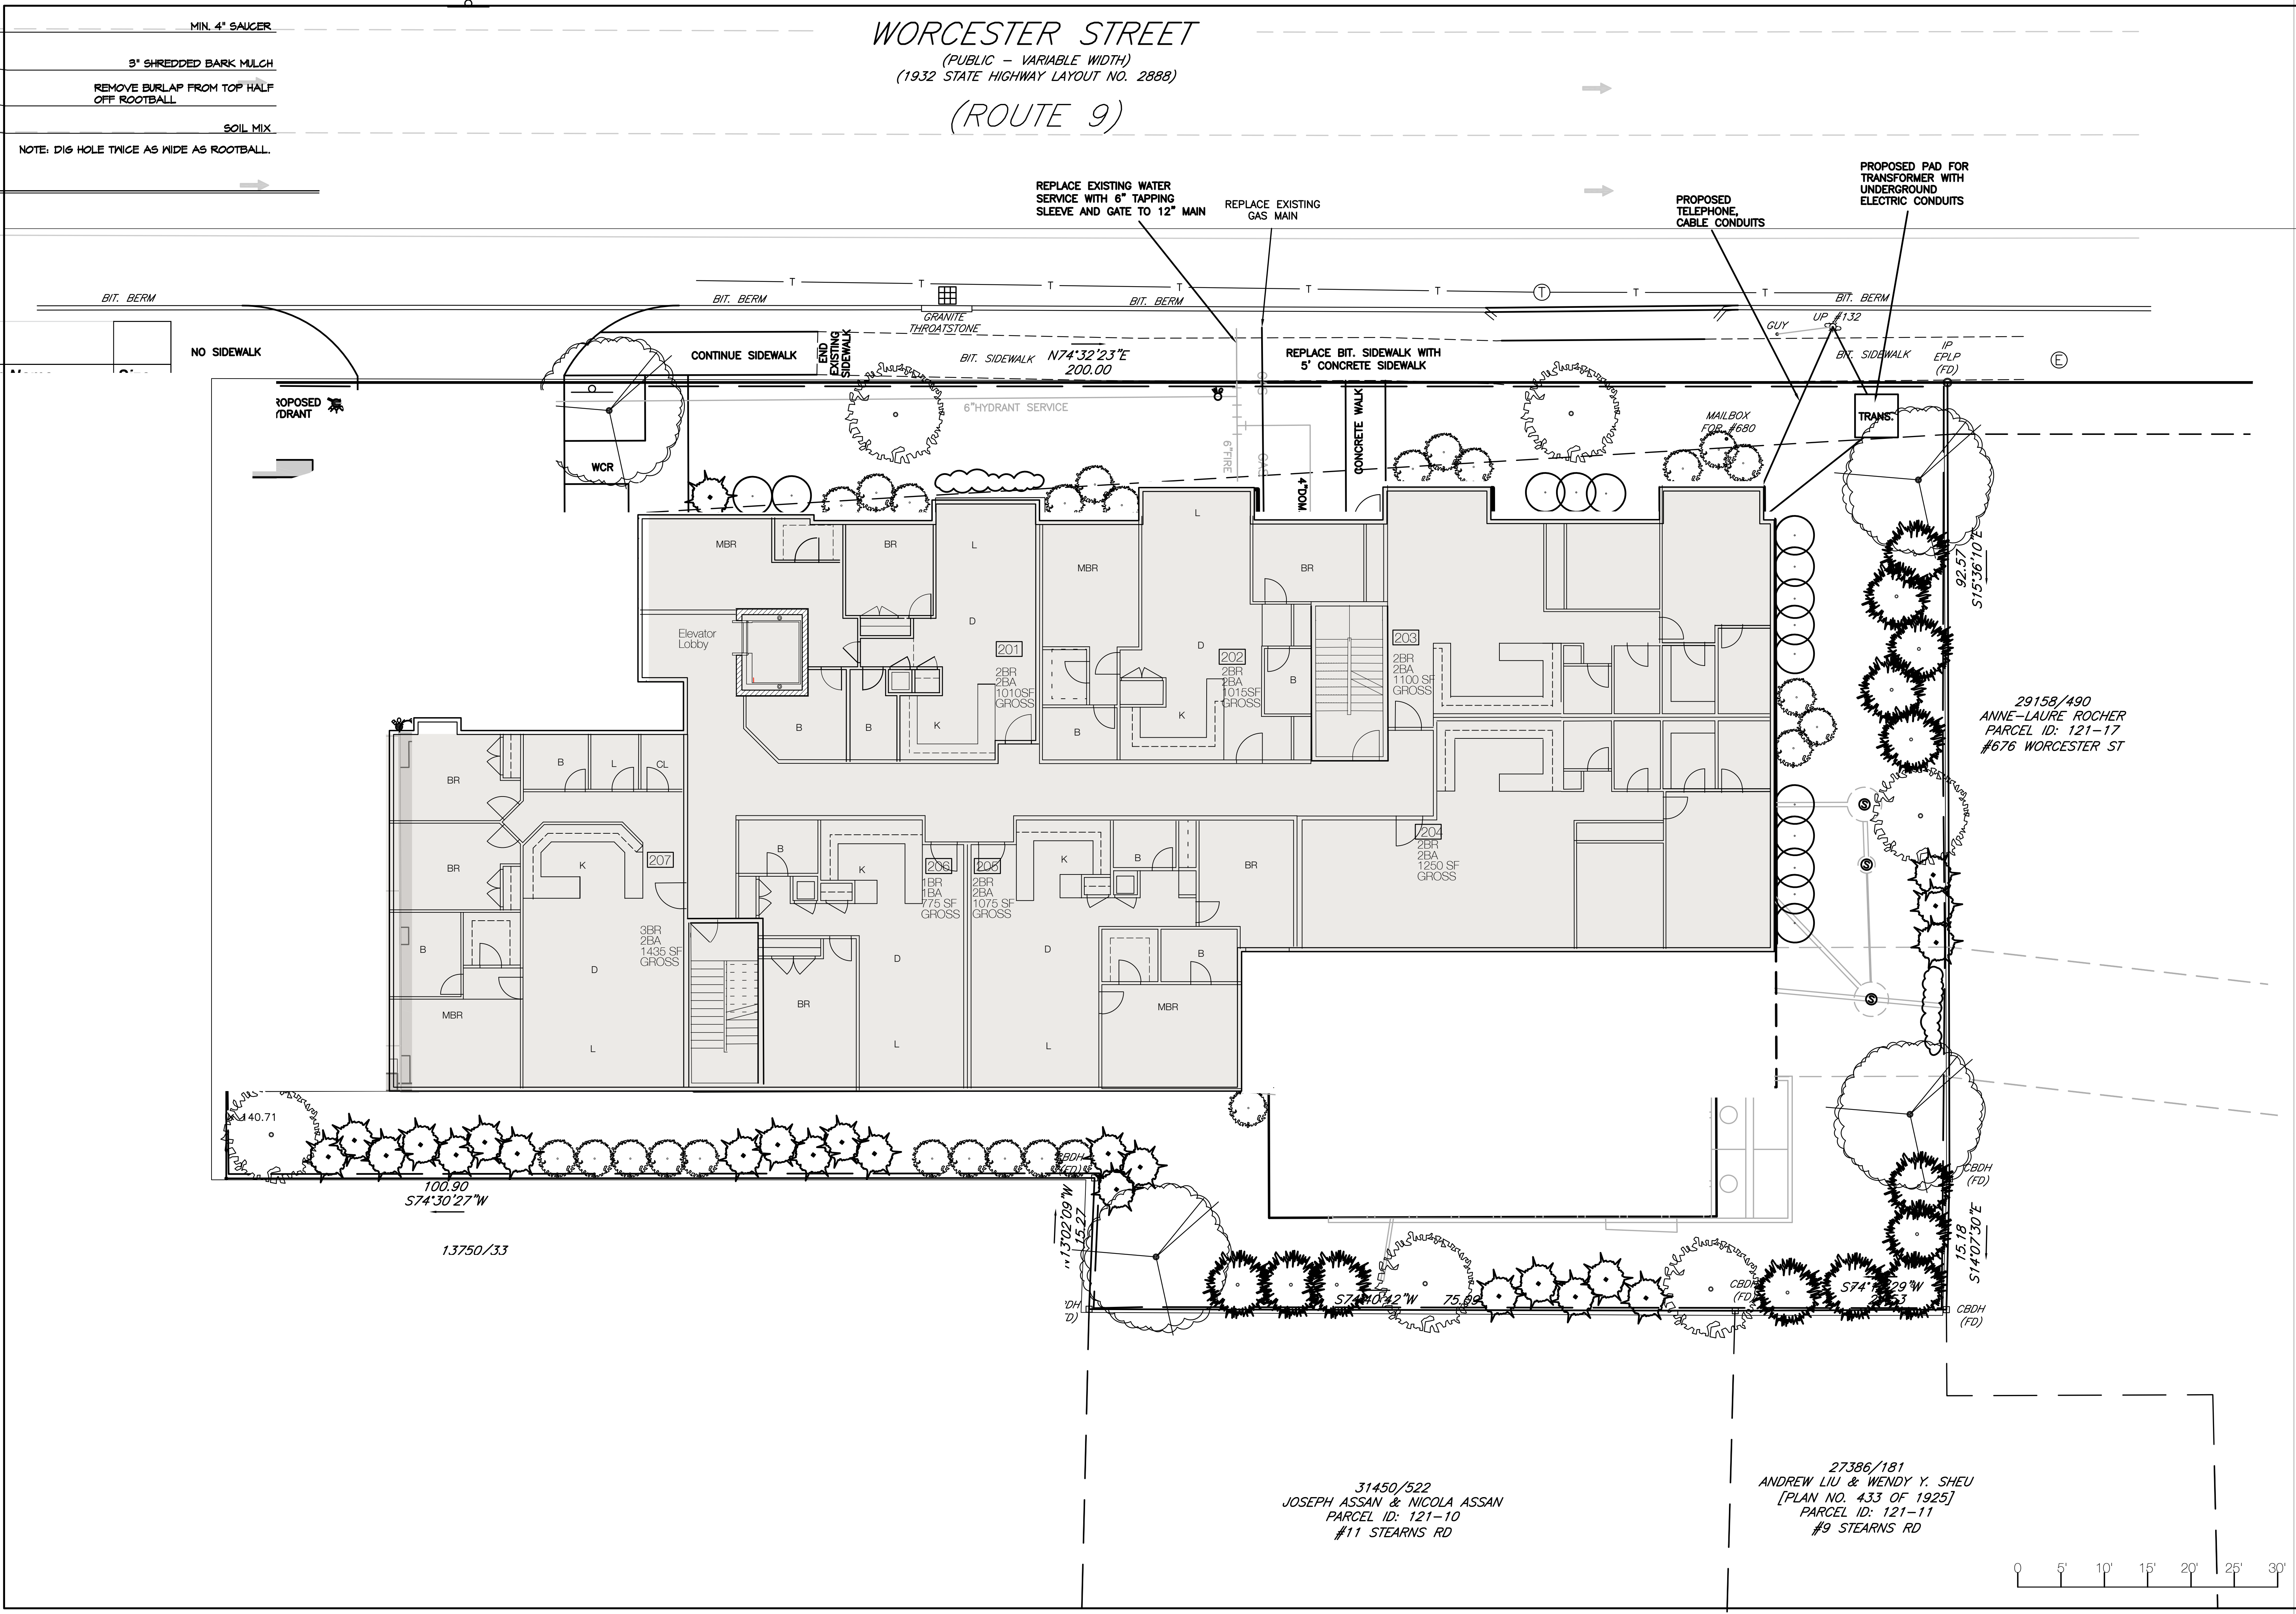

REGISTERED ARCHITECT
JAMES A. VELLECO
No. 3379
MARBLEHEAD
MA

Grazado Velleco Architects
Little Harbor
Marblehead, MA 01945

APPLICANT
680 Worcester Road, LLC
J Derenzo Properties
43 Charles Street
Needham, Ma 02494

ADDRESS
680 Worcester Street
Wellesley, MA

SECOND
RESIDENTIAL LEVEL



DATE: 6.29.18
SCALE: 1/8"=1'-0"

A3

NOTE: DIG HOLE TWICE AS WIDE AS ROOTBALL.

(1932 STATE HIGHWAY LAYOUT NO. 2888)

(ROUTE 9)

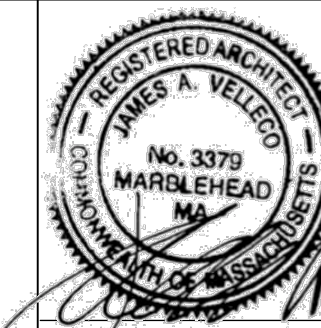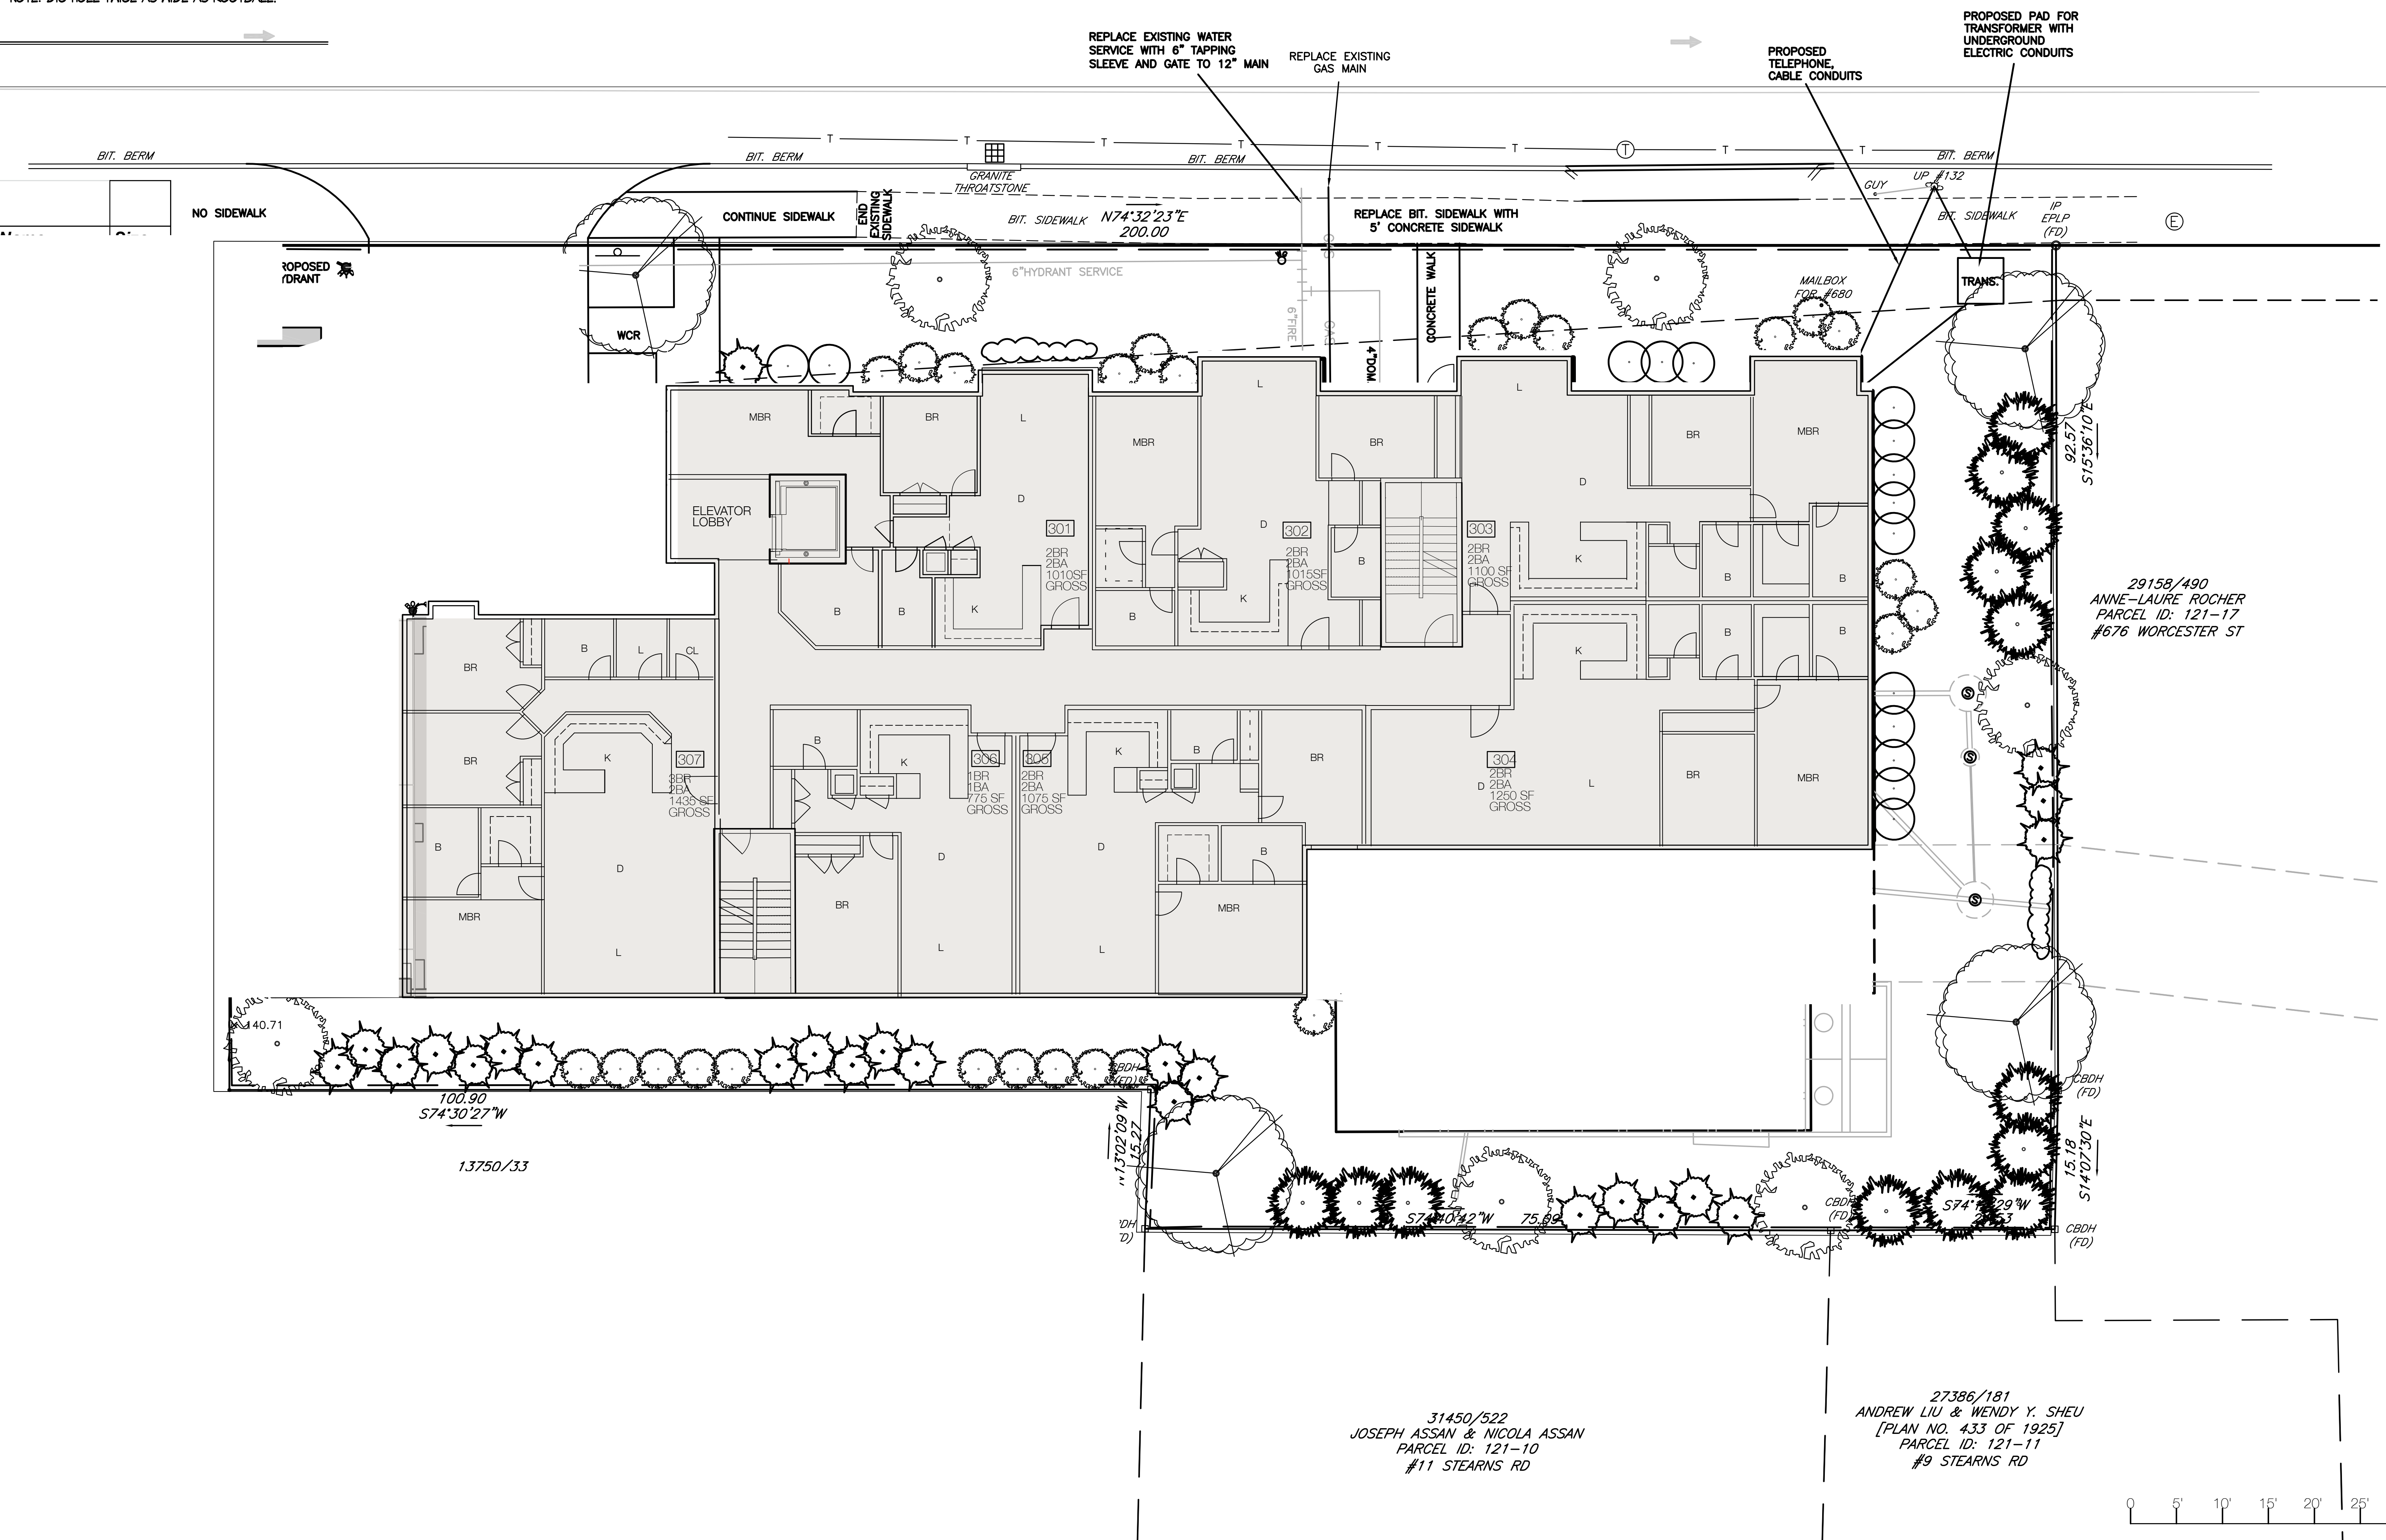

Grazado Velleco Architects
Little Harbor
Marblehead, MA 01945

APPLICANT
680 Worcester Road, LLC
J Derenzo Properties
43 Charles Street
Needham, Ma 02494

ADDRESS
680 Worcester Street
Wellesley, MA

THIRD
RESIDENTIAL LEVEL

A4



Grazado Velleco Architects
Little Harbor
Marblehead, MA 01945

APPLICANT
680 Worcester Road, LLC
J Derenzo Properties
43 Charles Street
Needham, Ma 02494

ADDRESS
680 Worcester Street
Wellesley, MA

North and East
Elevations
DATE: 5.22.17
SCALE: 1/8"=1'-0"
REV 11.14.17


A5




- R Roof
 - 4 Third Residential Floor
 - 3 Second Residential Floor
 - 2 First Residential Floor
 - 1 Garage
- 11'-1"
11'-1"
11'-1"
16'-0"
49'-3"



- R Roof
 - 4 Third Residential Floor
 - 3 Second Residential Floor
 - 2 First Residential Floor
 - 1 Garage
- 11'-1"
11'-1"
11'-1"
16'-0"
49'-3"

 

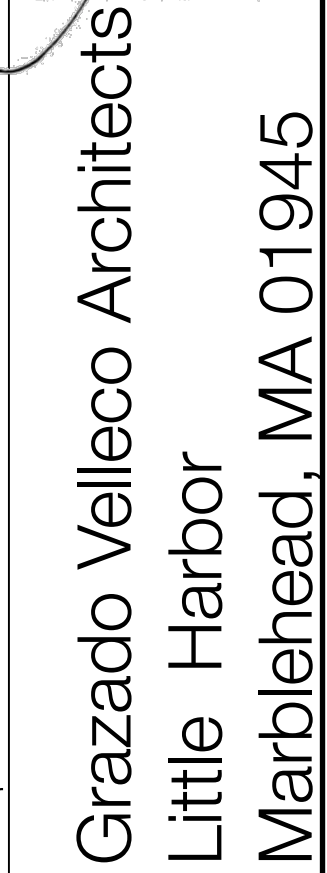

APPLICANT
680 Worcester Road, LLC
J Derenzo Properties
43 Charles Street
Needham, Ma 02494

ADDRESS
680 Worcester Street
Wellesley, MA

South and West
Elevations
DATE: 5.22.17
SCALE: 1/8"=1'-0"
REV 11.

A6



