




Grazado Velleco Architects
 Little Harbor
 Marblehead, MA 01945

APPLICANT
 680 Worcester Road, LLC
 J Derenzo Properties
 43 Charles Street
 Needham, Ma 02494

ADDRESS
 680 Worcester Street
 Wellesley, MA

ELEVATIONS
 RESIDENTIAL LEVEL
 Date 11.14.17
 SCALE: 1/8"=1'-0"
 Rev 5.21.19
 Rev 1.28.19

A7

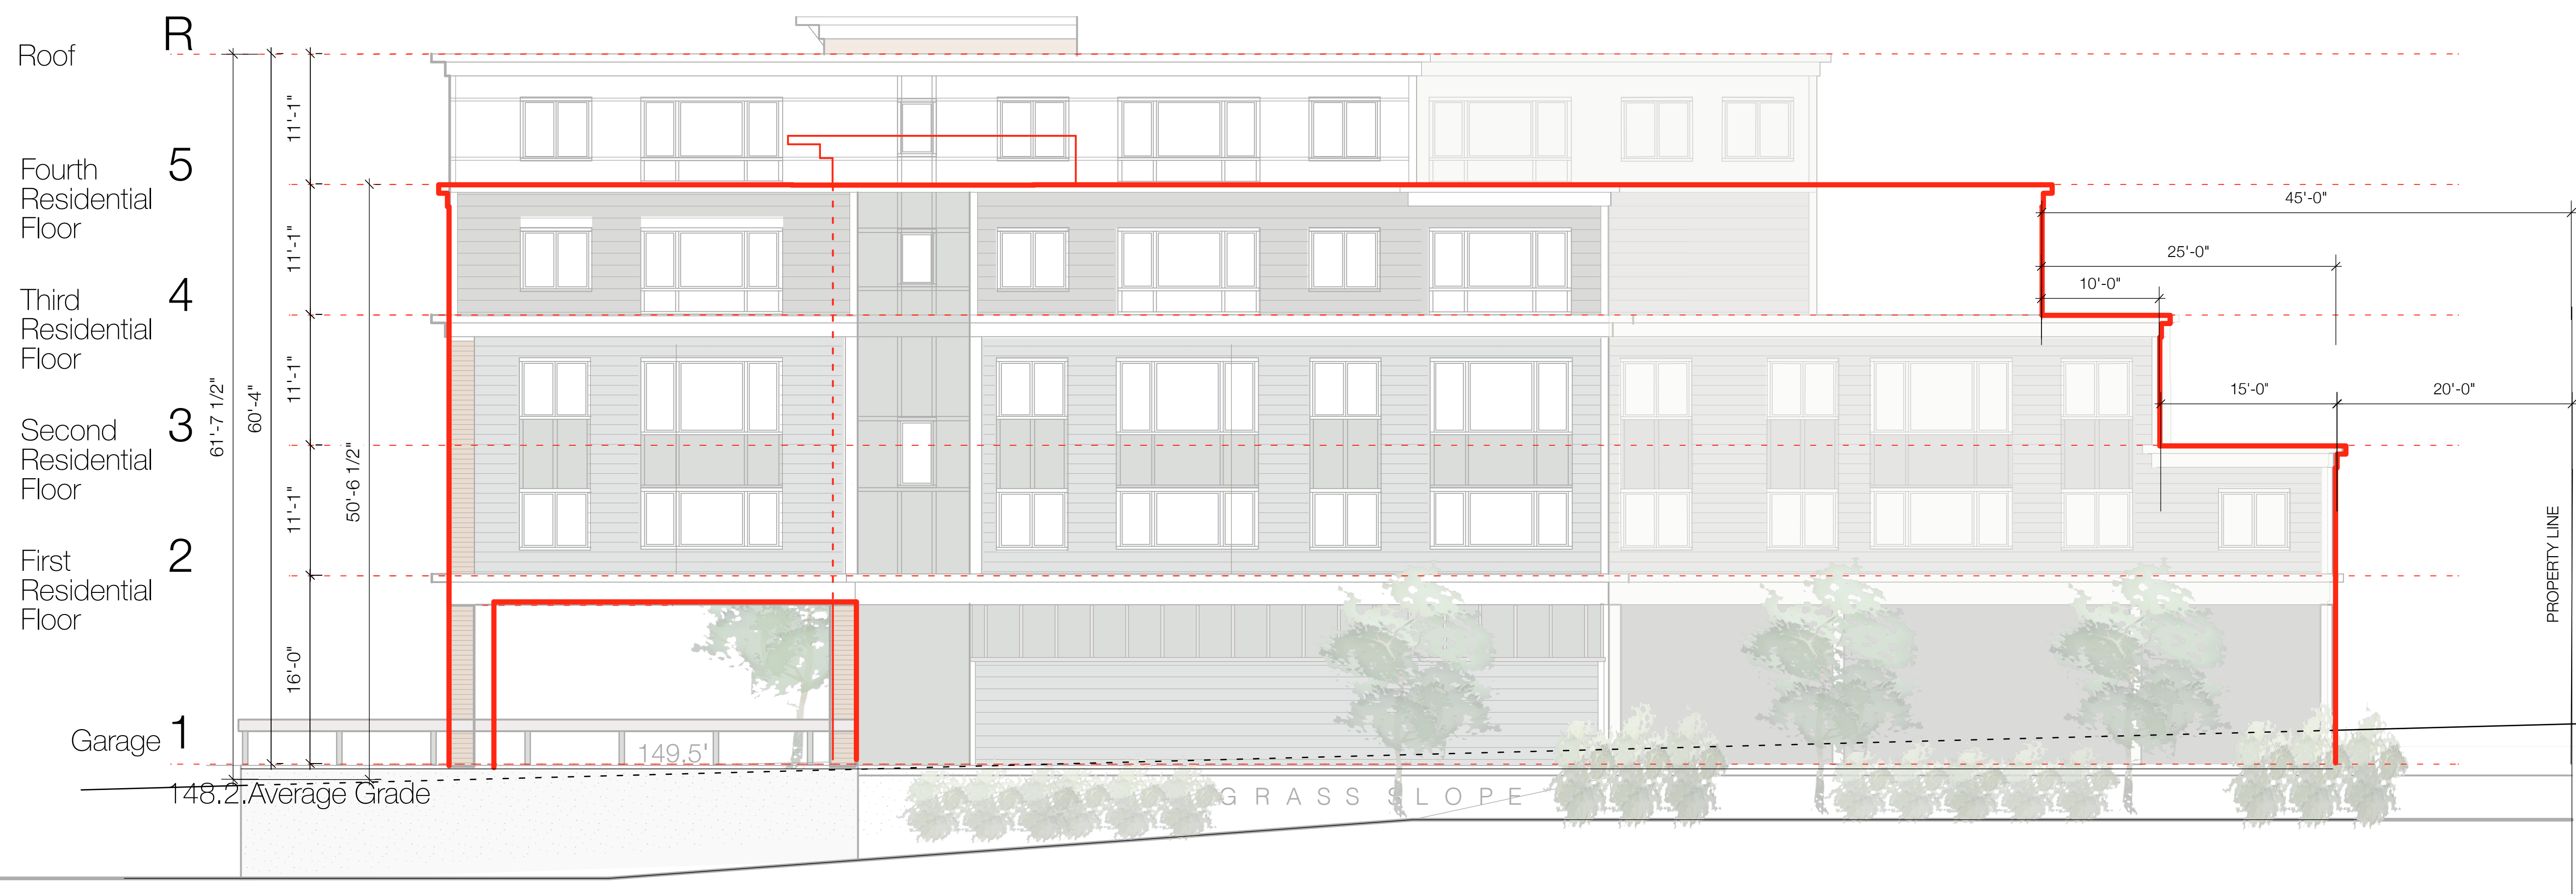

South Elevation



North Elevation

