

WELLESLEY OFFICE PARK

COMPREHENSIVE SIGNAGE PROGRAM

SEPTEMBER 20, 2019

KEY:

- 5 — Sheet Number
- 1 — Drawing Number



NOTE: PROPOSED FUTURE SIGNAGE LOCATIONS.

NOTE: LOCATIONS OF SIGNS SUBJECT TO FINAL DESIGN AND APPROVAL.

CUBE3

architecture | interiors | planning
370 Merrimack St., Suite 337 Lawrence MA 01843
phone: 978.989.9900 www.cube3.com

project name: HANOVER WELLESLEY

project number: 18148.00

drawing scale:

project phase: Comprehensive Signage Program

drawing by: EF

drawing checked by:

drawing date: 19 September 2019


Sign Location Plan

drawing information:
name:
number:

NOTE: ALL DOCUMENTED REPRESENTATION REFLECTS WHAT IS ALLOWABLE, BUT IS SUBJECT TO FINAL DESIGN.




2 Alternate Elevation

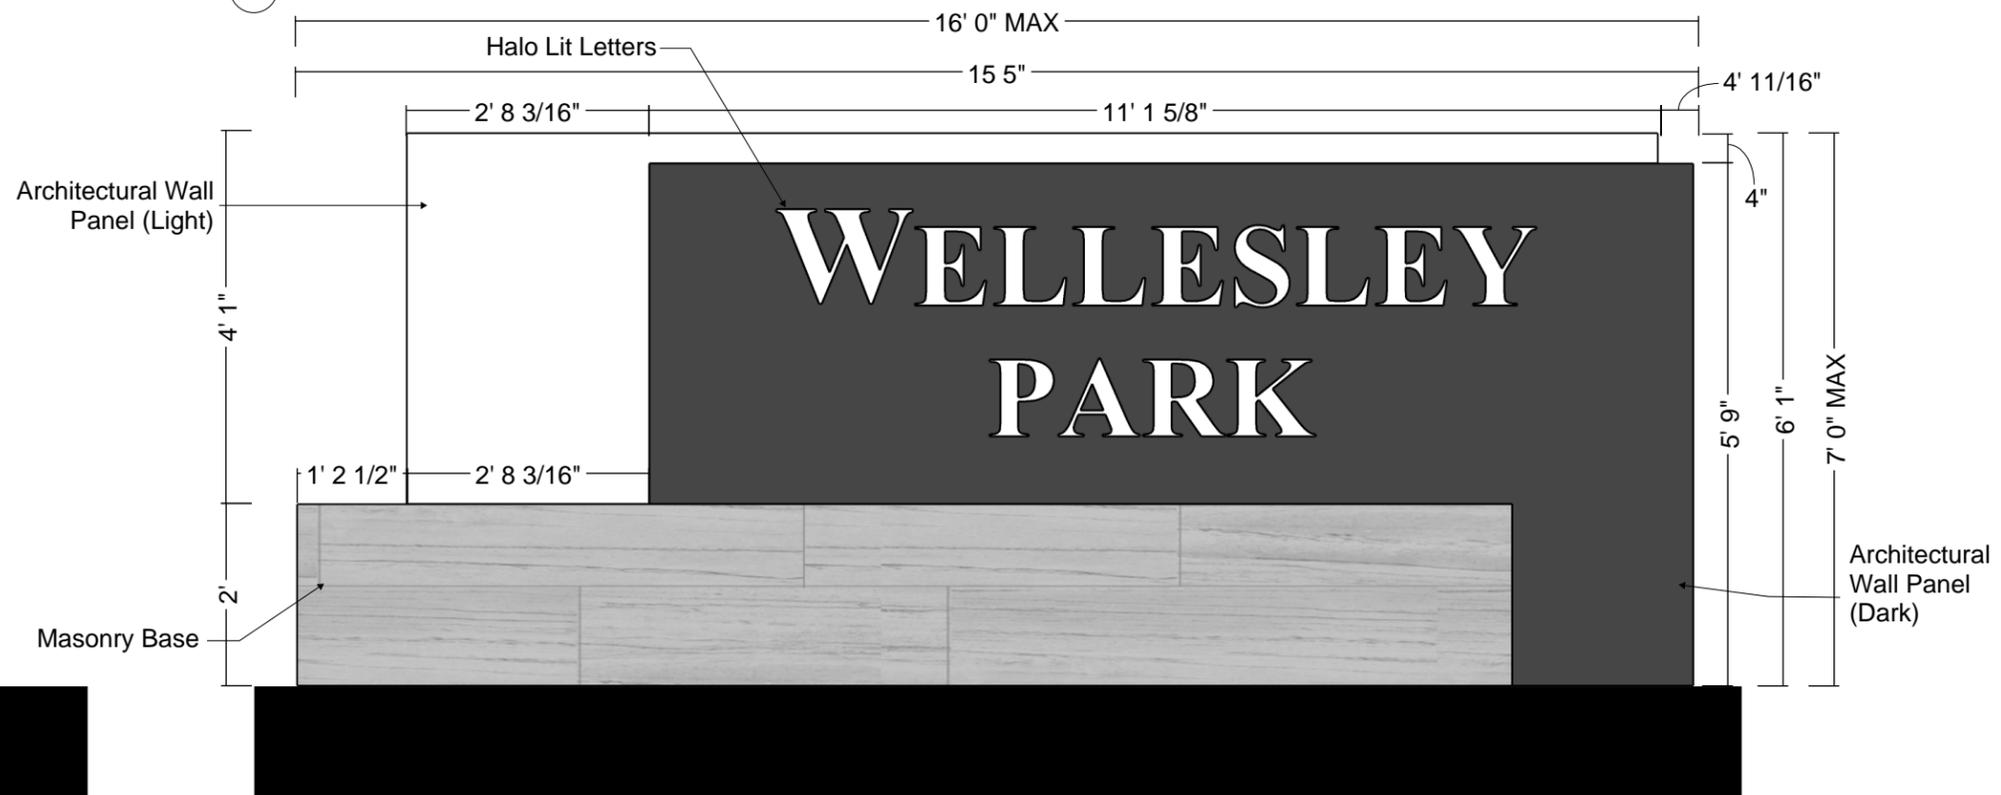

1 Front Elevation

NOTE: SIGN CONTENT IS PROVISIONAL AND SUBJECT TO FINAL APPROVAL BY PROPERTY OWNER.

NOTE: MATERIALS SUBJECT TO SELECTION AND APPROVAL BY PROPERTY OWNER.

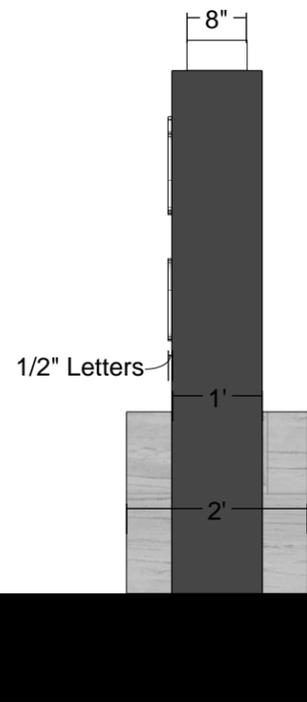

3 Side Elevation

CUBE3

architecture | interiors | planning
370 Merrimack St., Suite 337 Lawrence MA 01843
phone: 978.989.9900 www.cube3.com

project name: HANOVER WELLESLEY

project number: 18148.00

drawing scale:

project phase: Comprehensive Signage Program

drawing by: EF


drawing checked by:

drawing date: 19 September 2019

Project Monument

drawing information: name: number:

NOTE: ALL DOCUMENTED REPRESENTATION REFLECTS WHAT IS ALLOWABLE, BUT IS SUBJECT TO FINAL DESIGN.

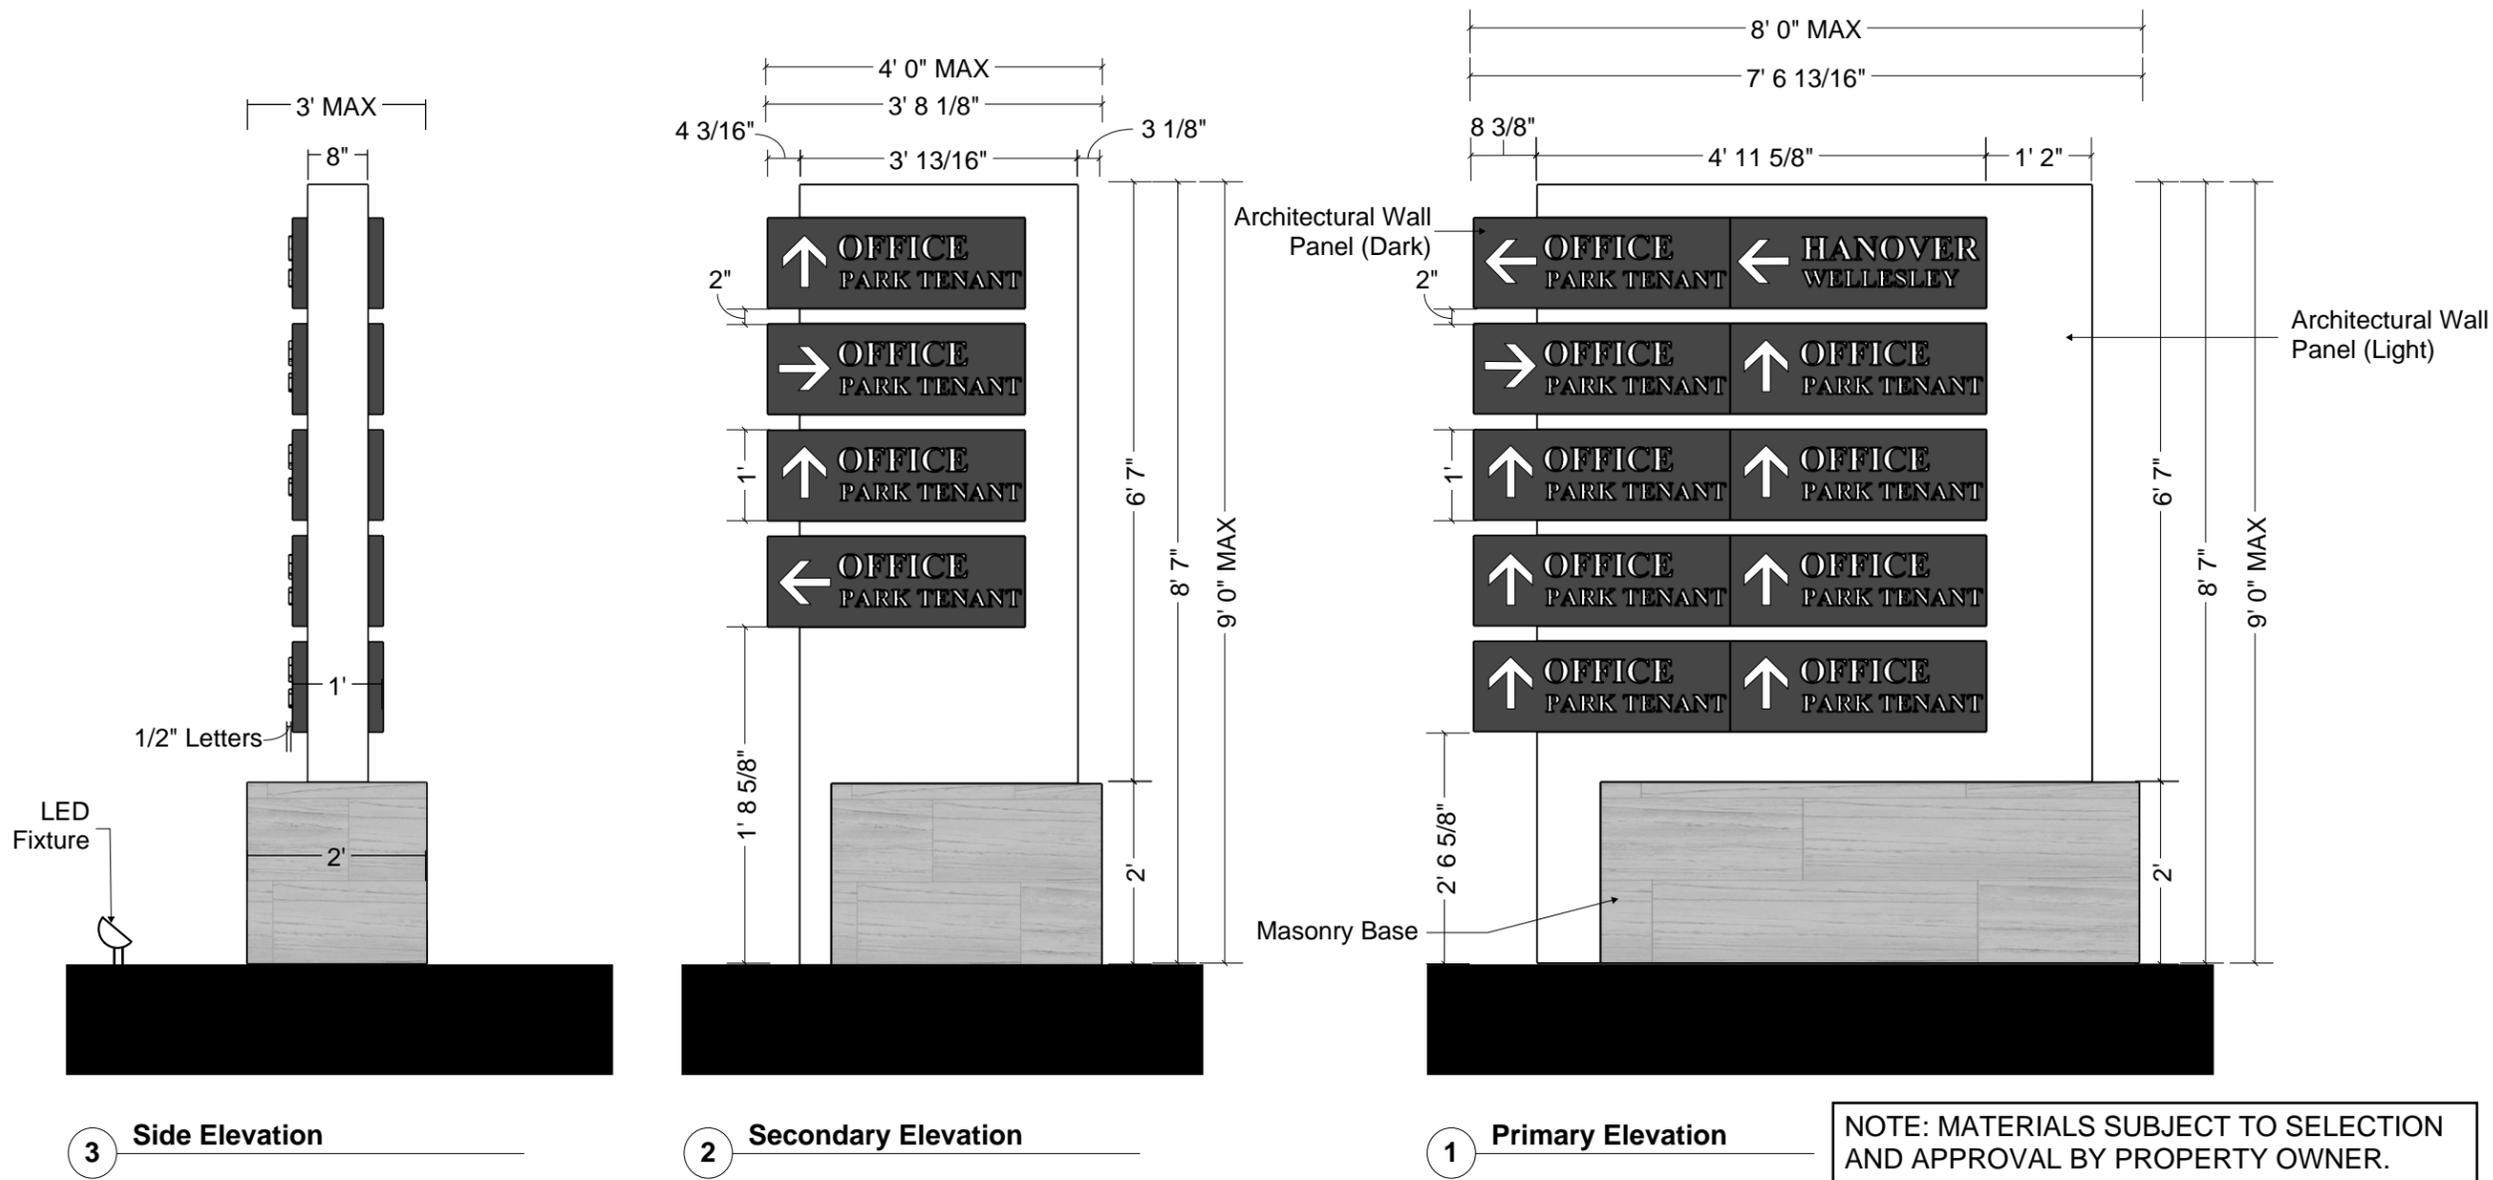


architecture | interiors | planning
 370 Merrimack St., Suite 337 Lawrence MA 01843
 phone: 978.989.9900 www.cube3.com

project name: HANOVER WELLESLEY
 project number: 18148.00
 drawing scale:
 project phase: Comprehensive Signage Program
 drawing by: EF
 drawing checked by:
 drawing date: 19 September 2019


Vehicle Directionals

drawing information: name: number:

NOTE: ALL DOCUMENTED REPRESENTATION REFLECTS WHAT IS ALLOWABLE, BUT IS SUBJECT TO FINAL DESIGN.

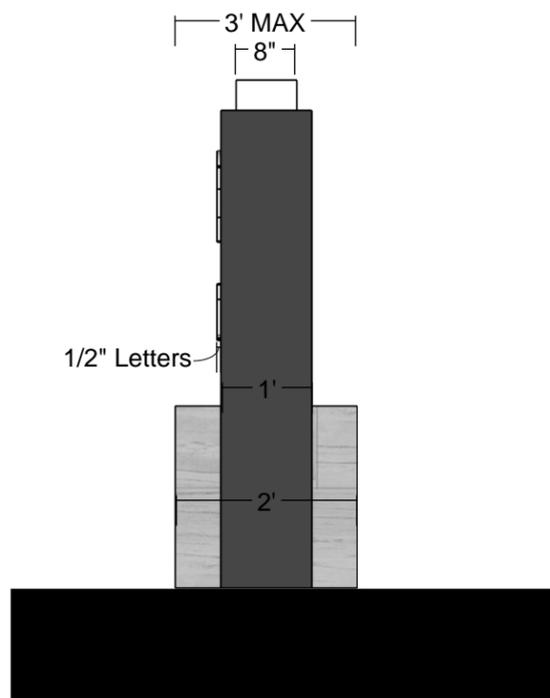

4 Side Elevation

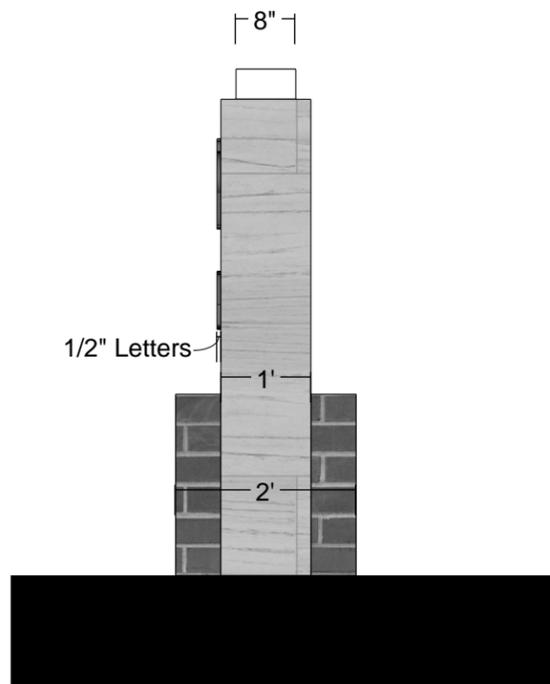


3 Side Elevation



2 Office Park Tenant Elevation

NOTE: MATERIALS SUBJECT TO SELECTION AND APPROVAL BY FUTURE TENANT.

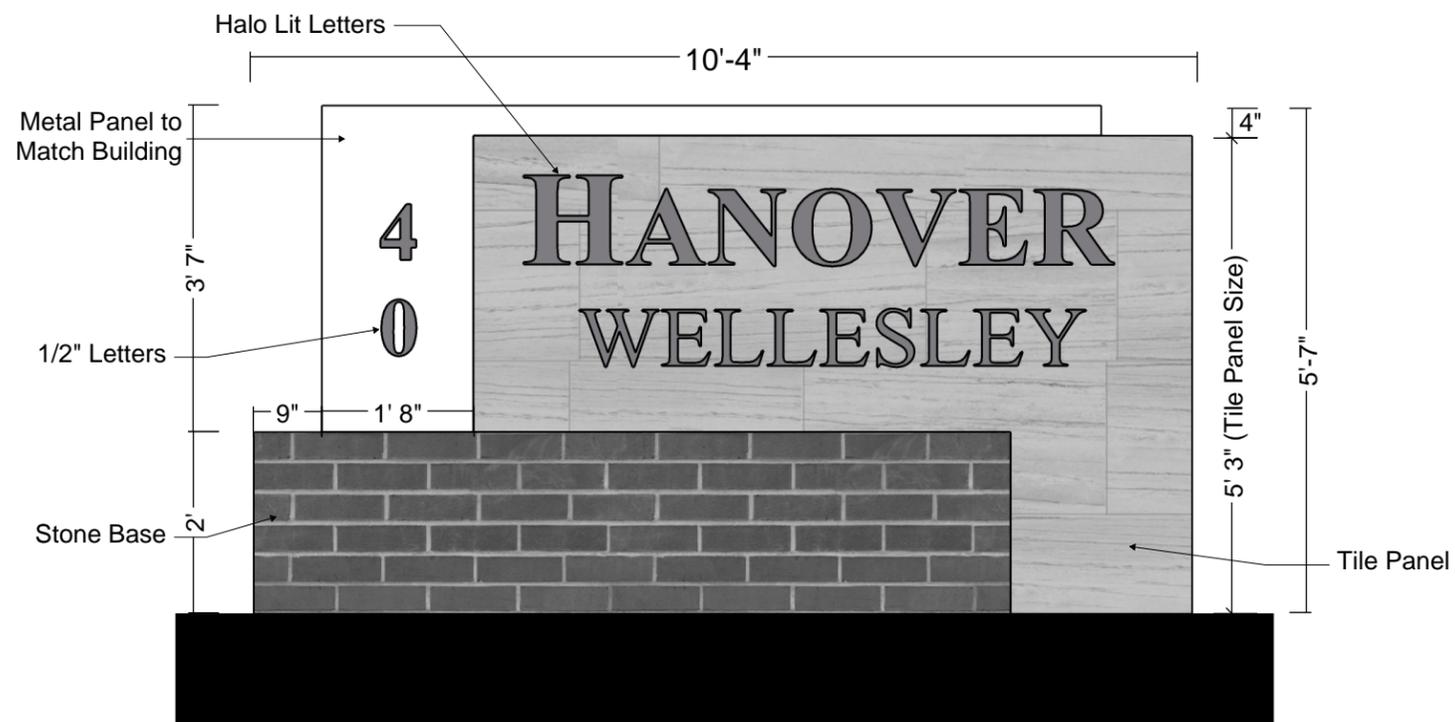

1 Hanover Wellesley Elevation

CUBE3

architecture | interiors | planning
370 Merrimack St., Suite 337 Lawrence MA 01843
phone: 978.989.9900 www.cube3.com

project name: HANOVER WELLESLEY

project number: 18148.00

drawing scale:

project phase:

drawing by: EF


drawing checked by:

drawing date: 19 September 2019


Tenant Monuments

drawing information: name: number:


NOTE: ALL DOCUMENTED REPRESENTATION REFLECTS WHAT IS ALLOWABLE, BUT IS SUBJECT TO FINAL DESIGN.

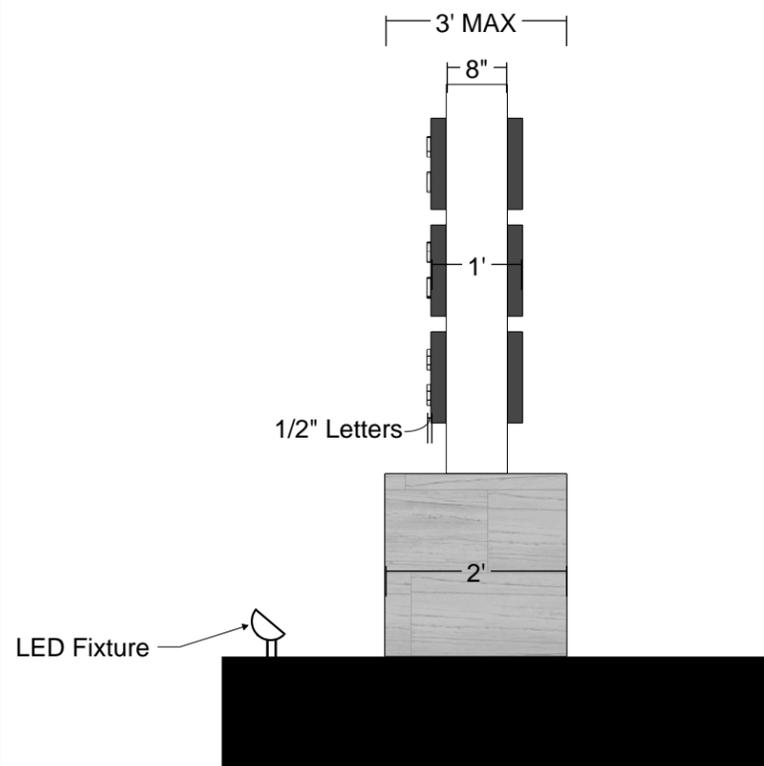

3 Side Elevation

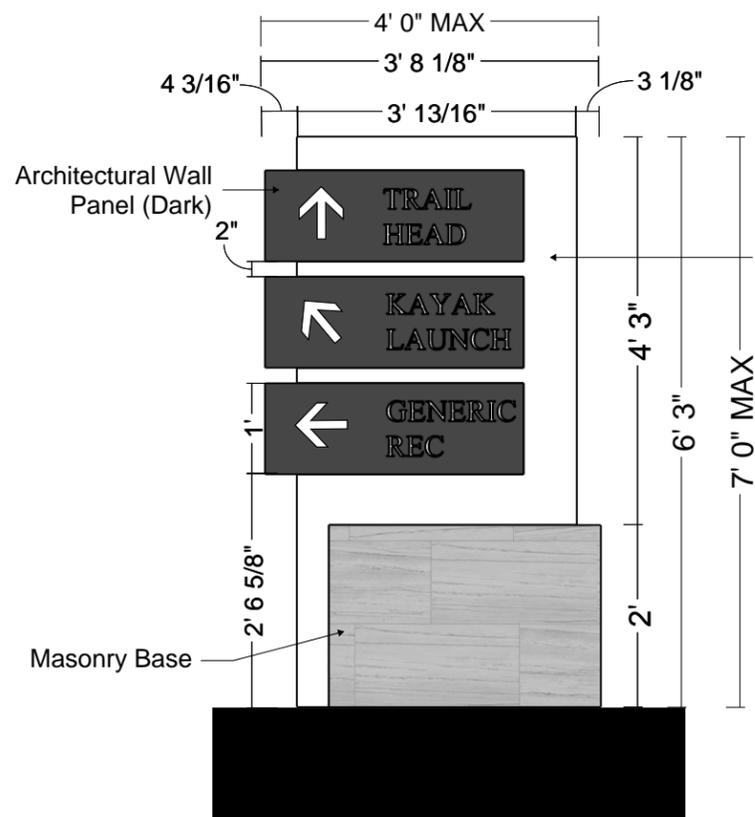

2 Wayfinding Elevation

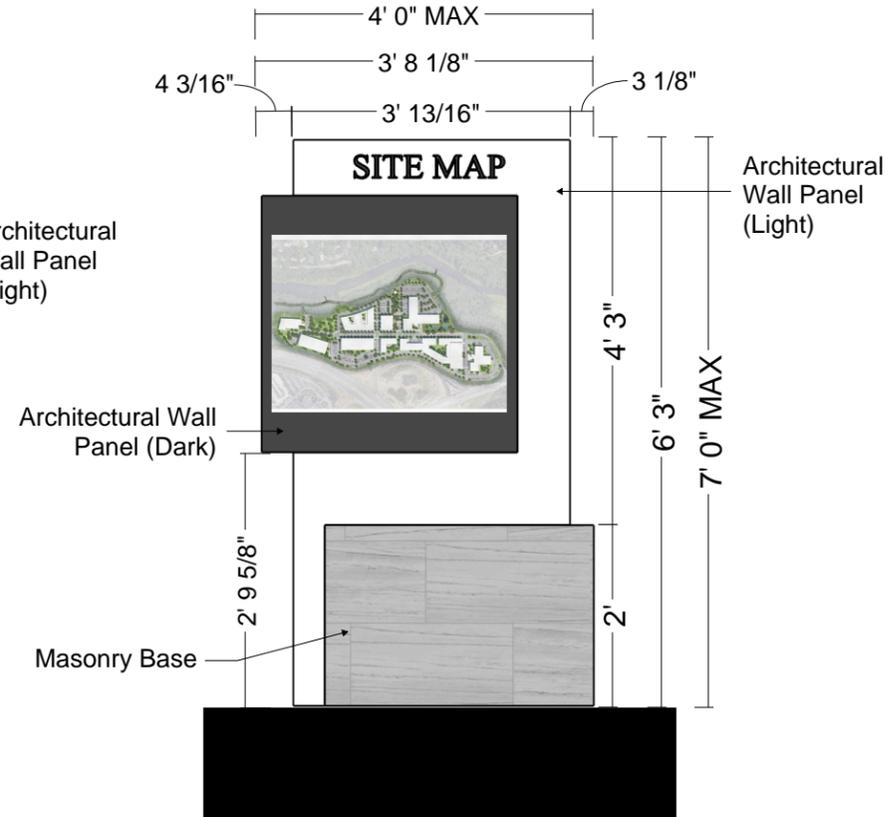

1 Wayfinding Elevation

NOTE: MATERIALS SUBJECT TO SELECTION AND APPROVAL BY PROPERTY OWNER.

CUBE3

architecture | interiors | planning
370 Merrimack St., Suite 337 Lawrence MA 01843
phone: 978.989.9900 www.cube3.com

project name: HANOVER WELLESLEY

project number: 18148.00

drawing scale:

project phase:

drawing by: EF

drawing checked by:

drawing date: 19 September 2019


Typical Trail Signs

drawing information:

name:


number:

NOTE: ALL DOCUMENTED REPRESENTATION REFLECTS WHAT IS ALLOWABLE, BUT IS SUBJECT TO FINAL DESIGN.

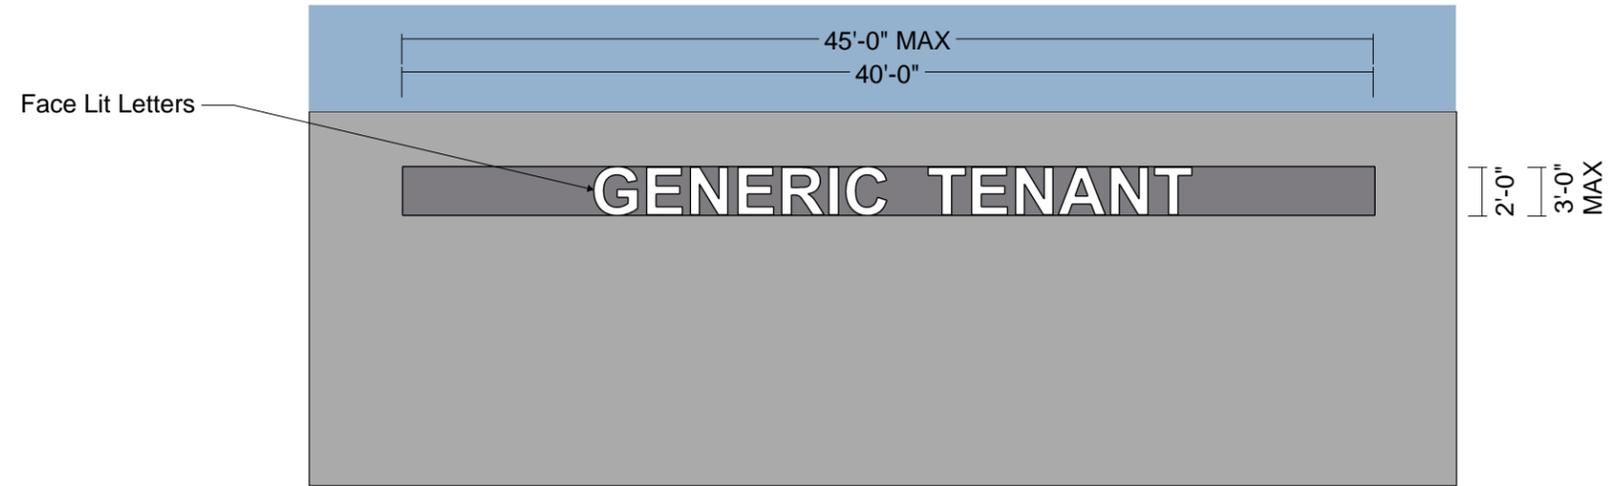

2 Generic Banner Elevation

NOTE: MATERIALS SUBJECT TO SELECTION AND APPROVAL BY FUTURE TENANT.

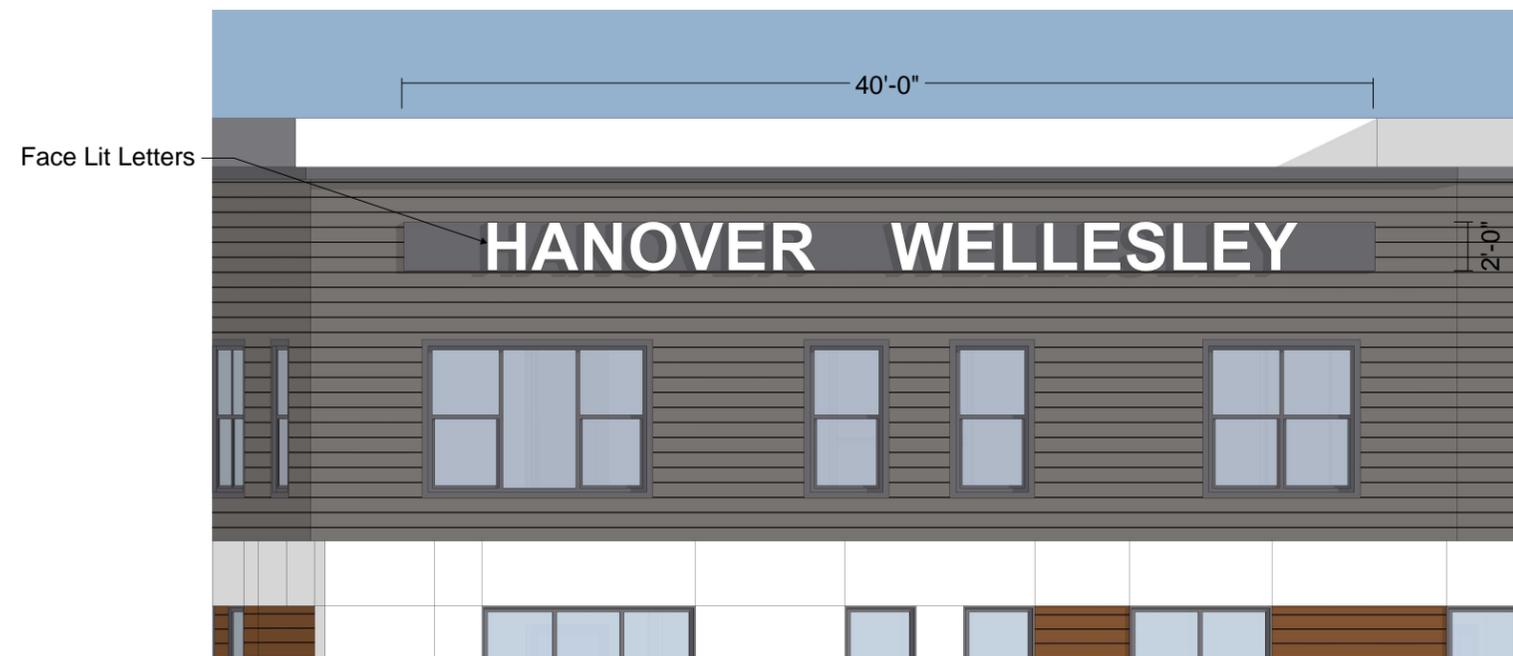

1 Hanover Banner Elevation



architecture | interiors | planning
370 Merrimack St., Suite 337 Lawrence MA 01843
phone: 978.989.9900 www.cube3.com

project name: HANOVER WELLESLEY

project number: 18148.00

drawing scale:

project phase:

drawing by: EF

drawing checked by:

drawing date: 19 September 2019

Facade Signage

drawing information: name: number: