

# SHILMOVER RESIDENCE

31 ELM STREET - WELLESLEY


JACOB LILLEY ARCHITECTS



architects



AERIAL SITE PLAN

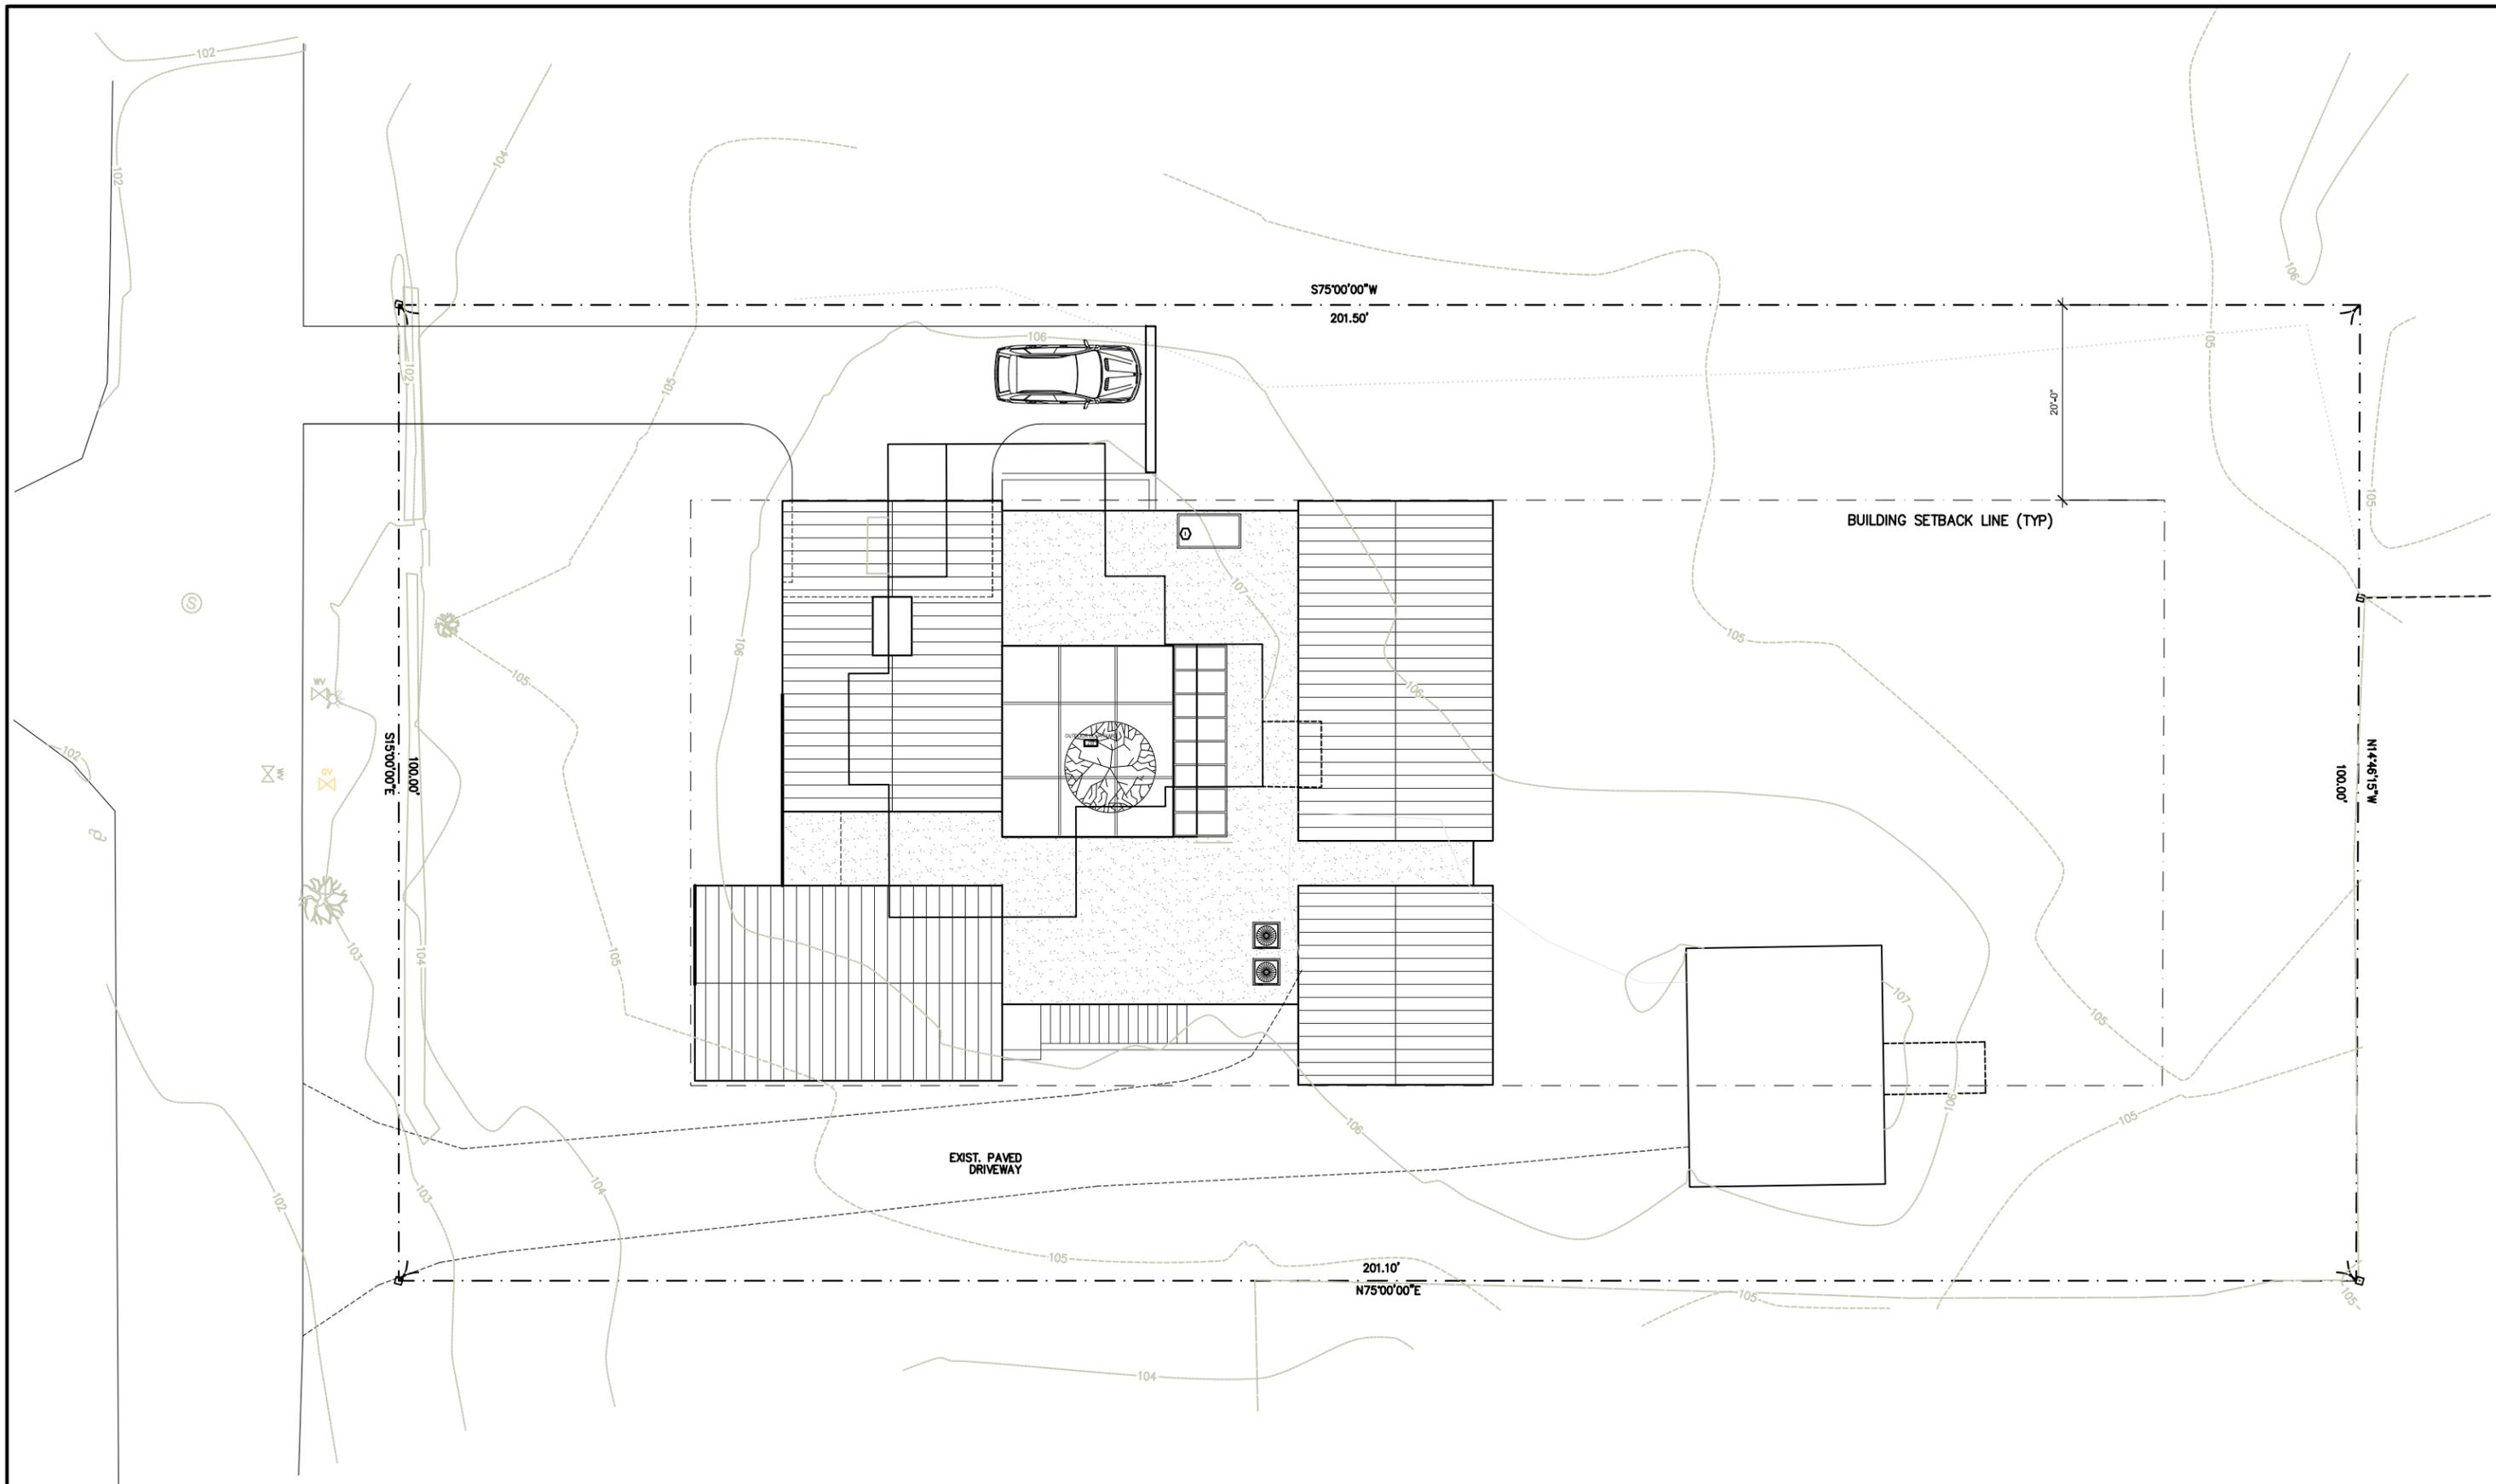

JACOB LILLEY  
ARCHITECTS

SHEET TITLE  
SITE AND ROOF PLAN

PROJECT NAME  
**SHILMOVER RESIDENCE**


SCALE  
NTS

DRAWING NO.  
A 0.1

LOCATION  
31 ELM STREET WELLESLEY, MA

DATE  
02.20.20



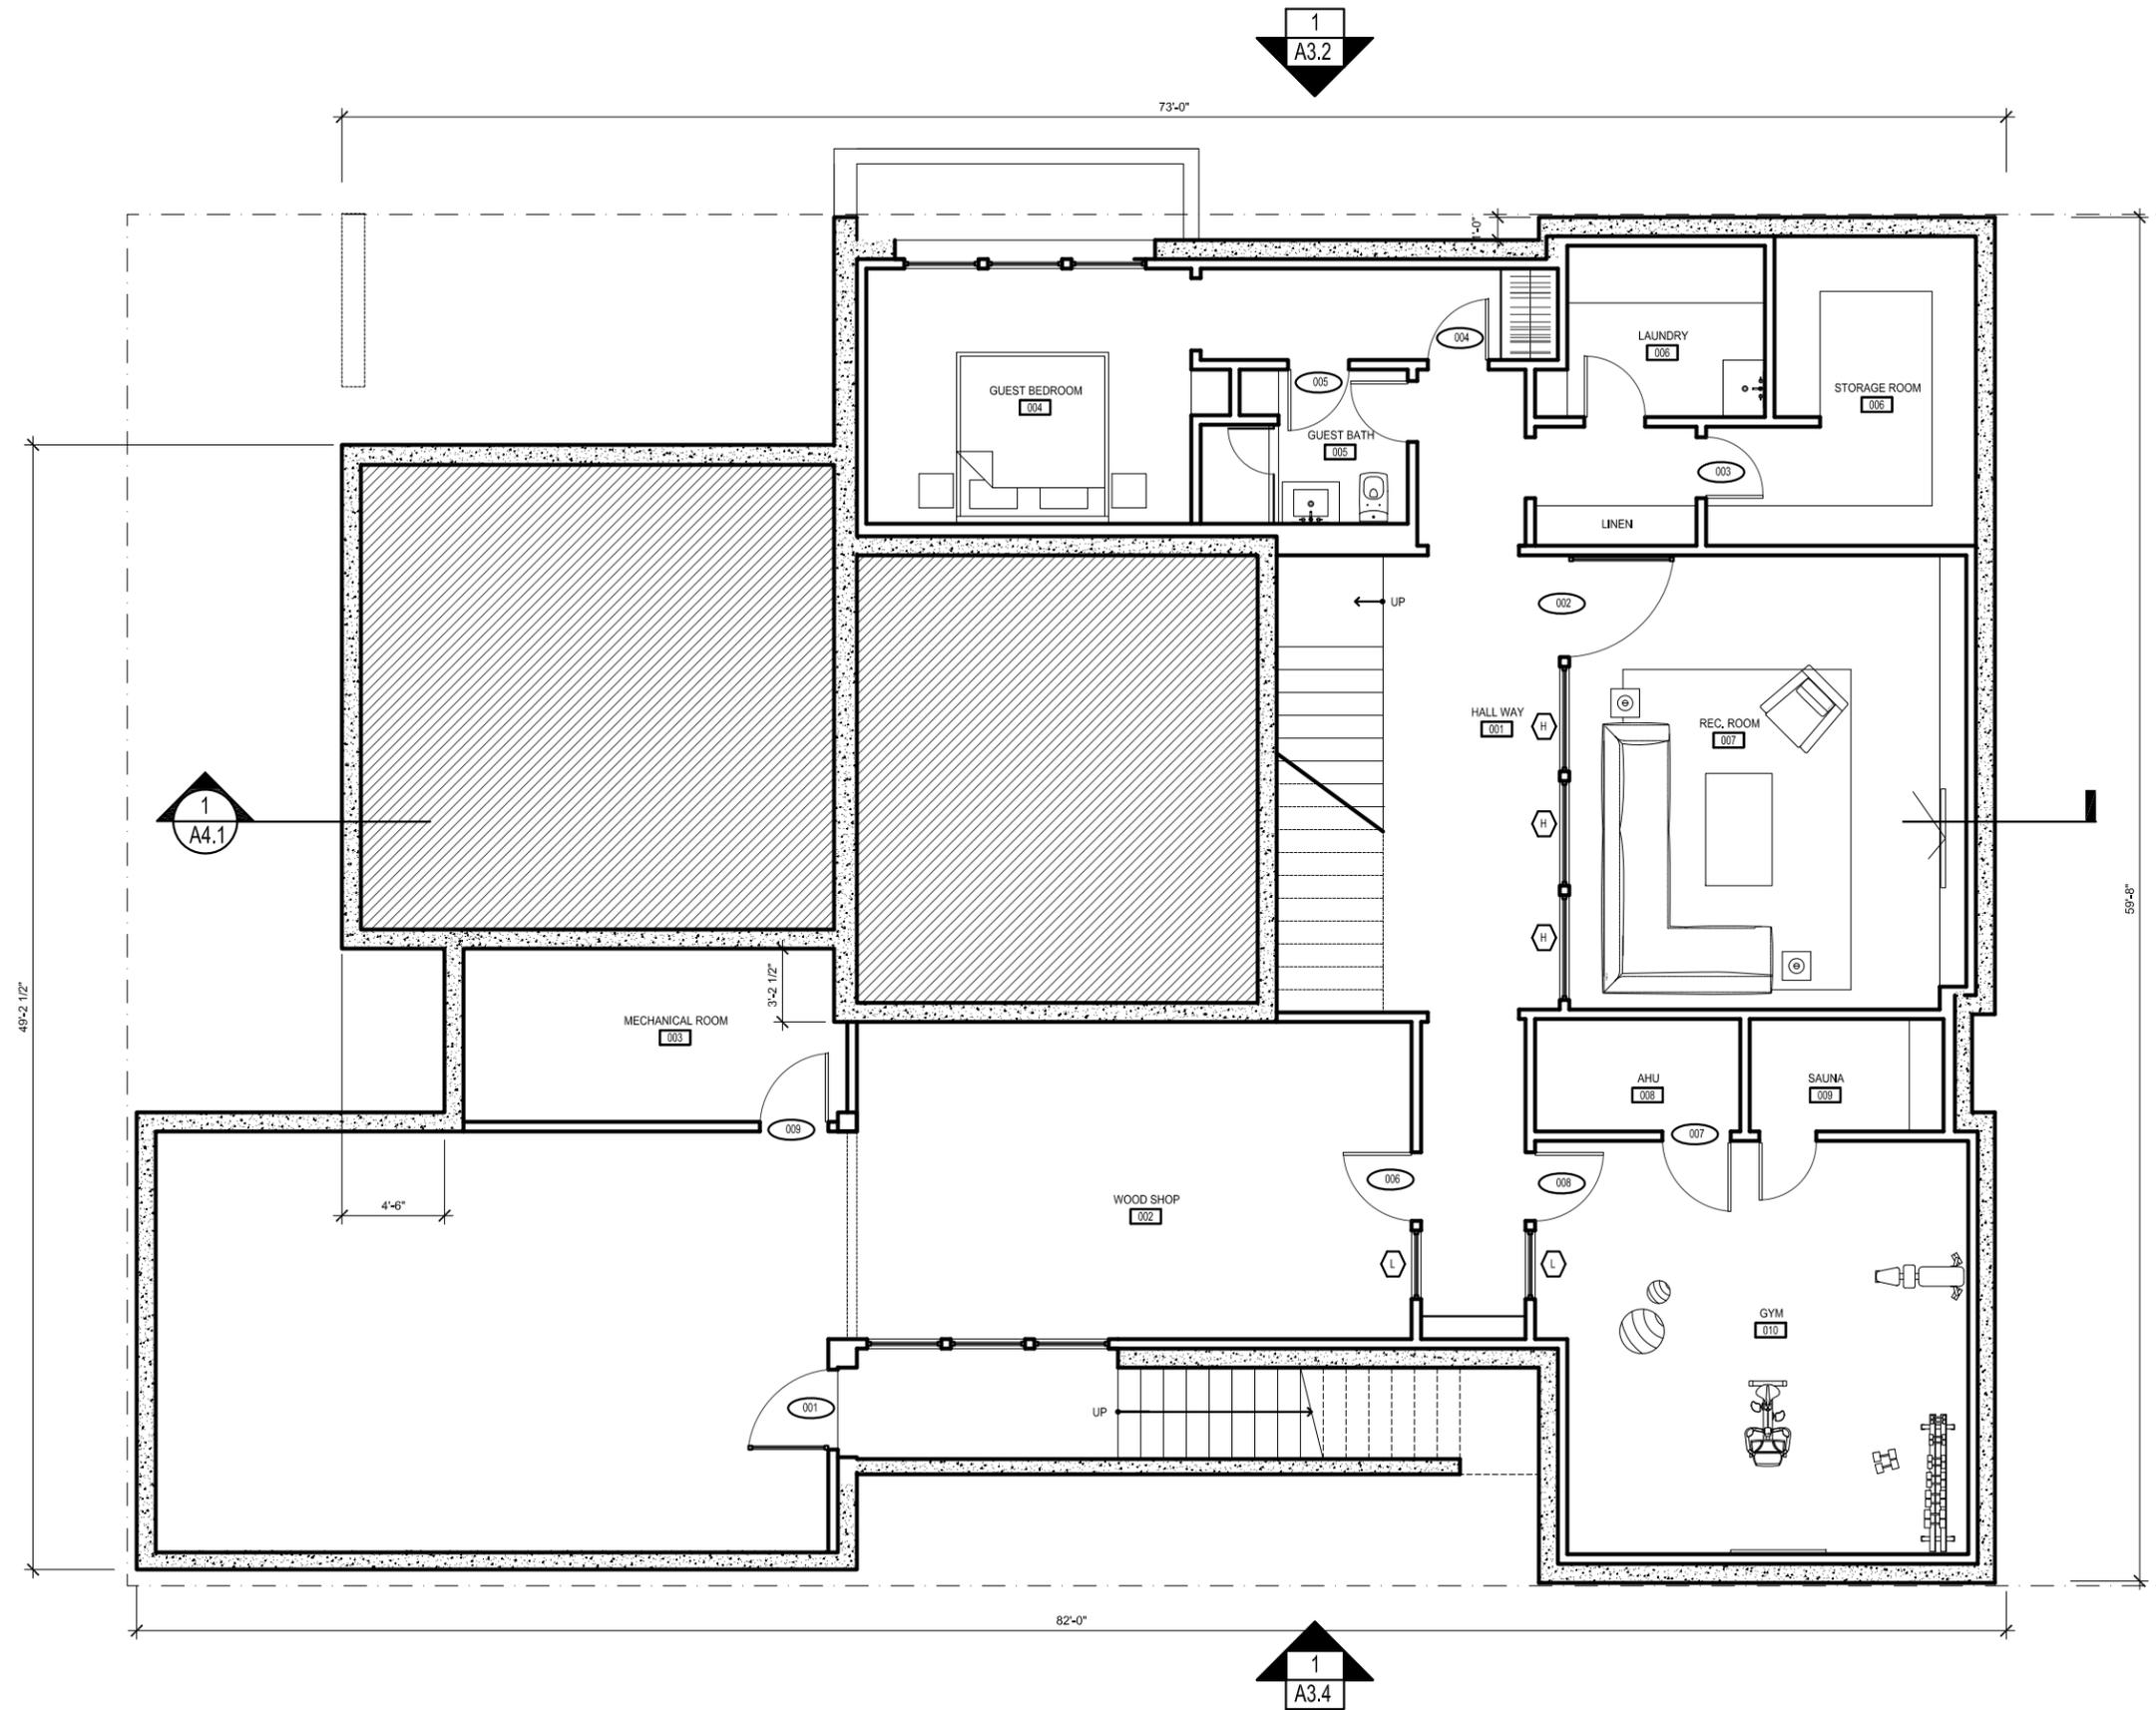

JACOB LILLEY  
ARCHITECTS

SHEET TITLE  
BASEMENT PLAN

PROJECT NAME  
**SHILMOVER RESIDENCE**


SCALE  
NTS

DRAWING NO.  
A 1.0

LOCATION  
31 ELM STREET WELLESLEY, MA

DATE  
02.20.20



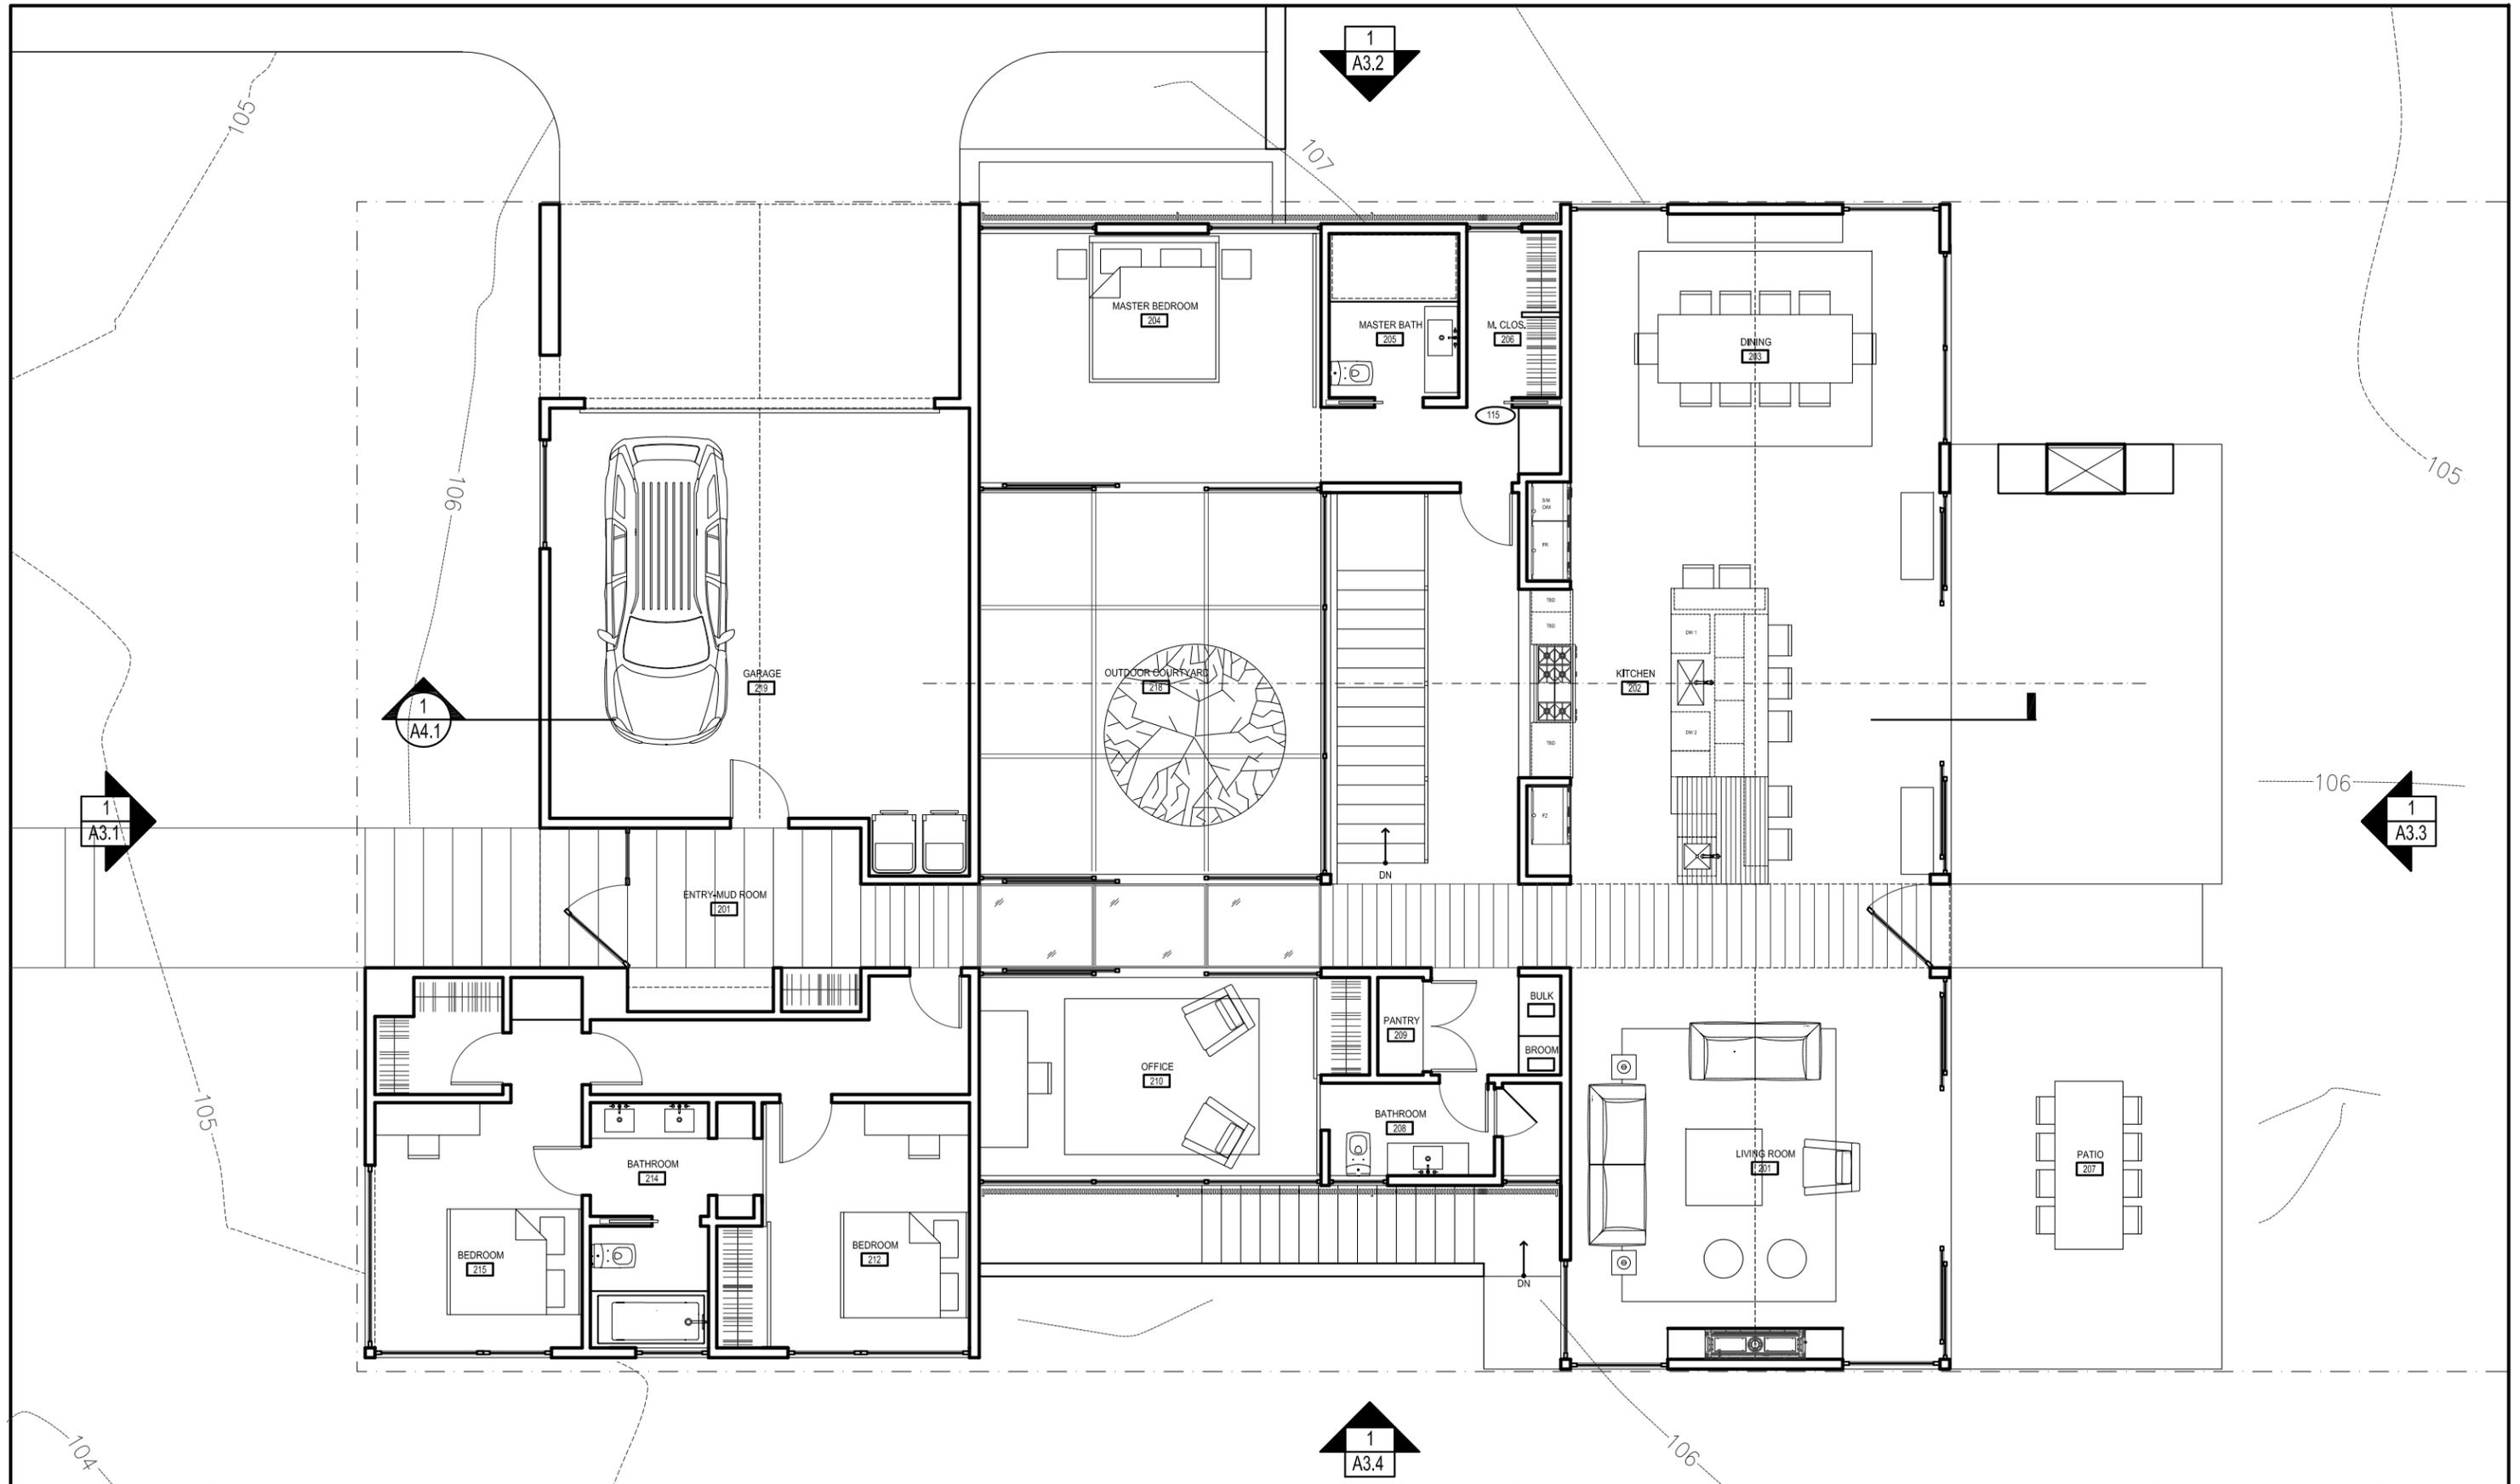

**JACOBLILLEY  
ARCHITECTS**

SHEET TITLE  
**FIRST FLOOR PLAN**


PROJECT NAME  
**SHILMOVER RESIDENCE**

LOCATION  
31 ELM STREET WELLESLEY, MA

SCALE  
NTS

DATE  
02.20.20

DRAWING NO.  
A 1.1

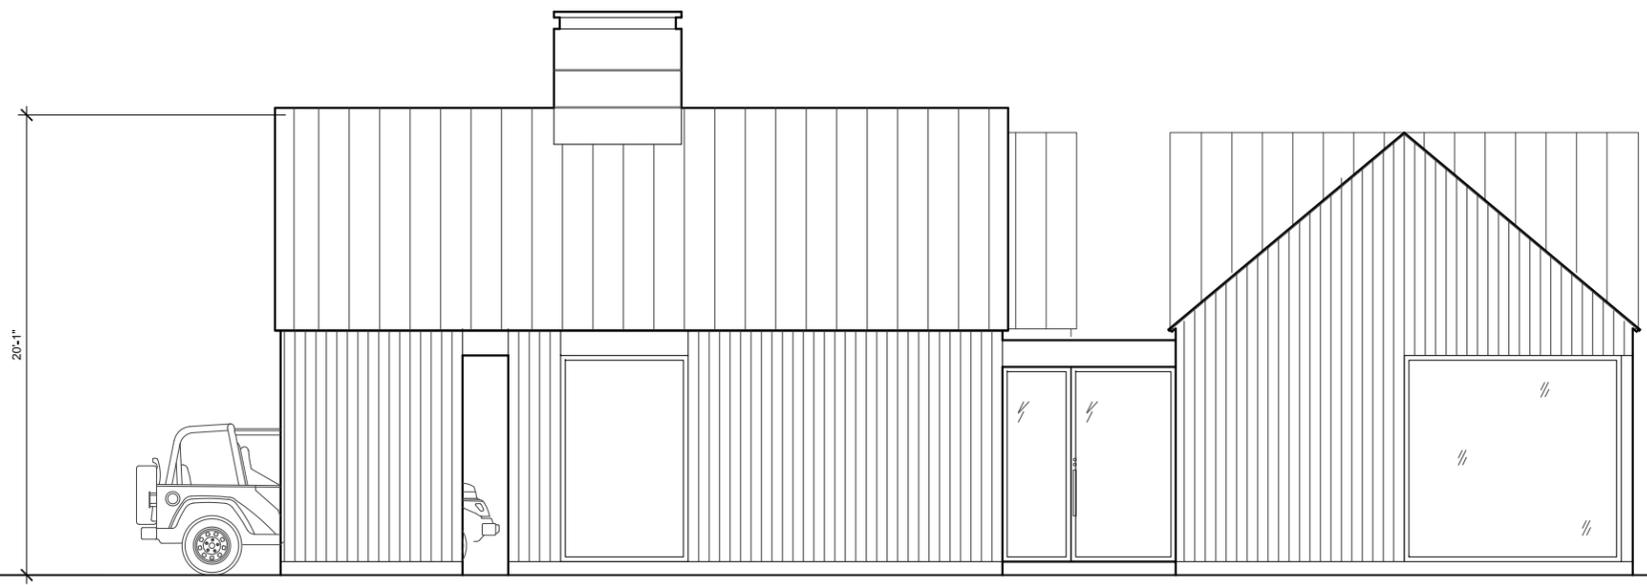

JACOB LILLEY  
ARCHITECTS

SHEET TITLE  
EXTERIOR ELEVATION (FACING WEST)


PROJECT NAME  
**SHILMOOVER RESIDENCE**

SCALE  
NTS

DRAWING NO.  
A3.1

LOCATION  
31 ELM STREET WELLESLEY, MA

DATE  
02.20.20

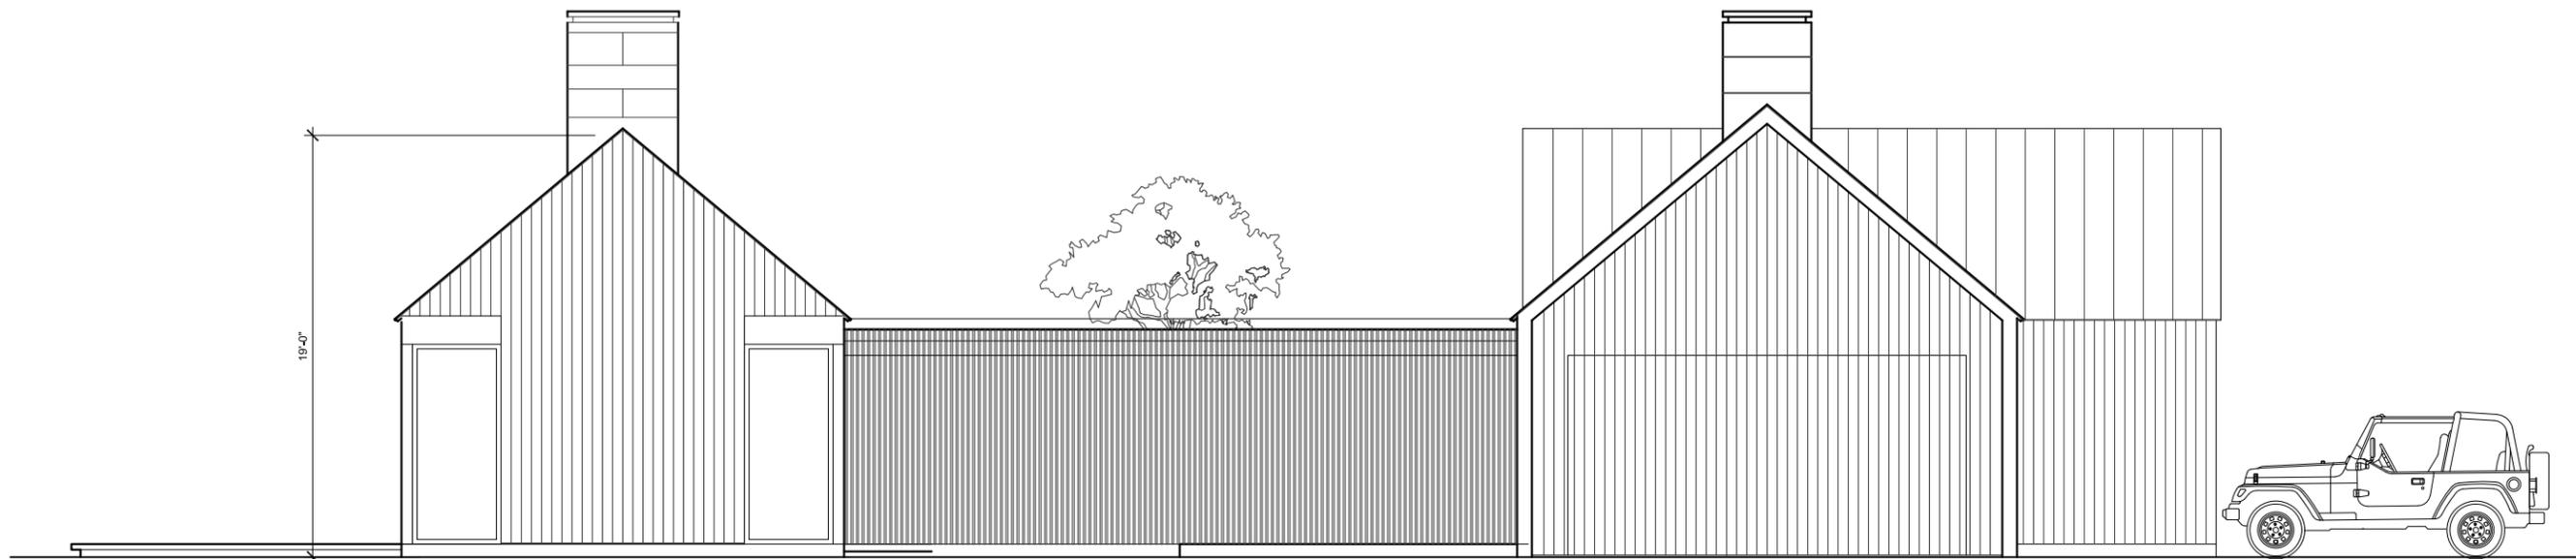

JACOB LILLEY  
ARCHITECTS

SHEET TITLE  
EXTERIOR ELEVATION (FACING NORTH)


PROJECT NAME  
**SHILMOVER RESIDENCE**

SCALE  
NTS

DRAWING NO.  
A 3 . 2

LOCATION  
31 ELM STREET WELLESLEY, MA

DATE  
02.20.20

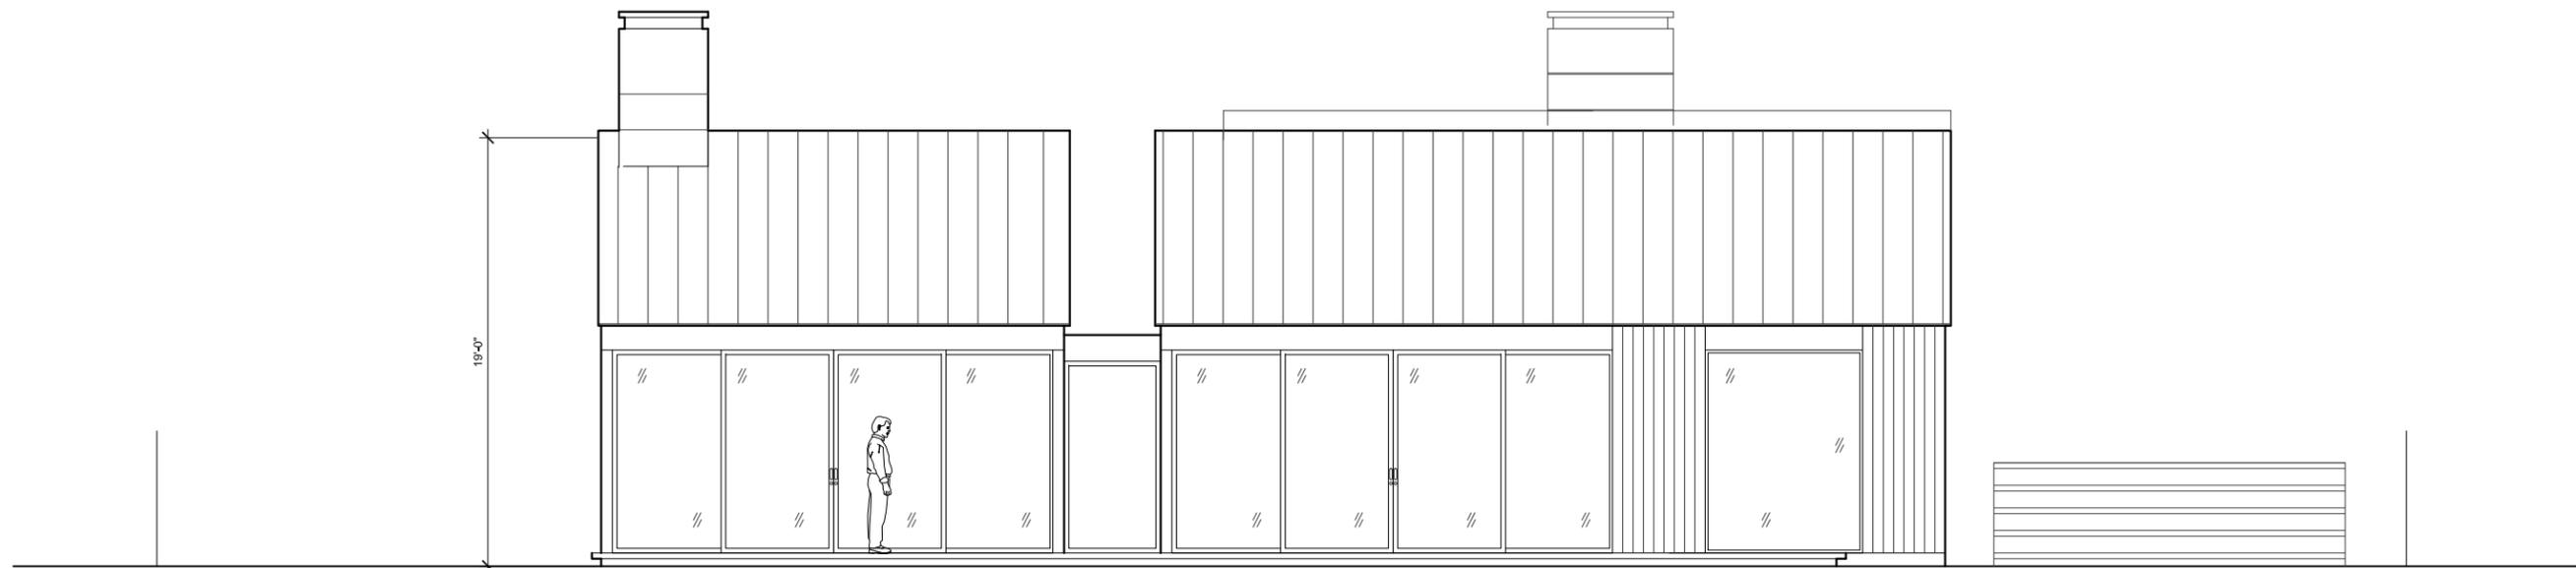

JACOB LILLEY  
ARCHITECTS

SHEET TITLE  
EXTERIOR ELEVATION (FACING EAST)


PROJECT NAME  
**SHILMOVER RESIDENCE**

SCALE  
NTS

DRAWING NO.  
A 3.3

LOCATION  
31 ELM STREET WELLESLEY, MA

DATE  
02.20.20

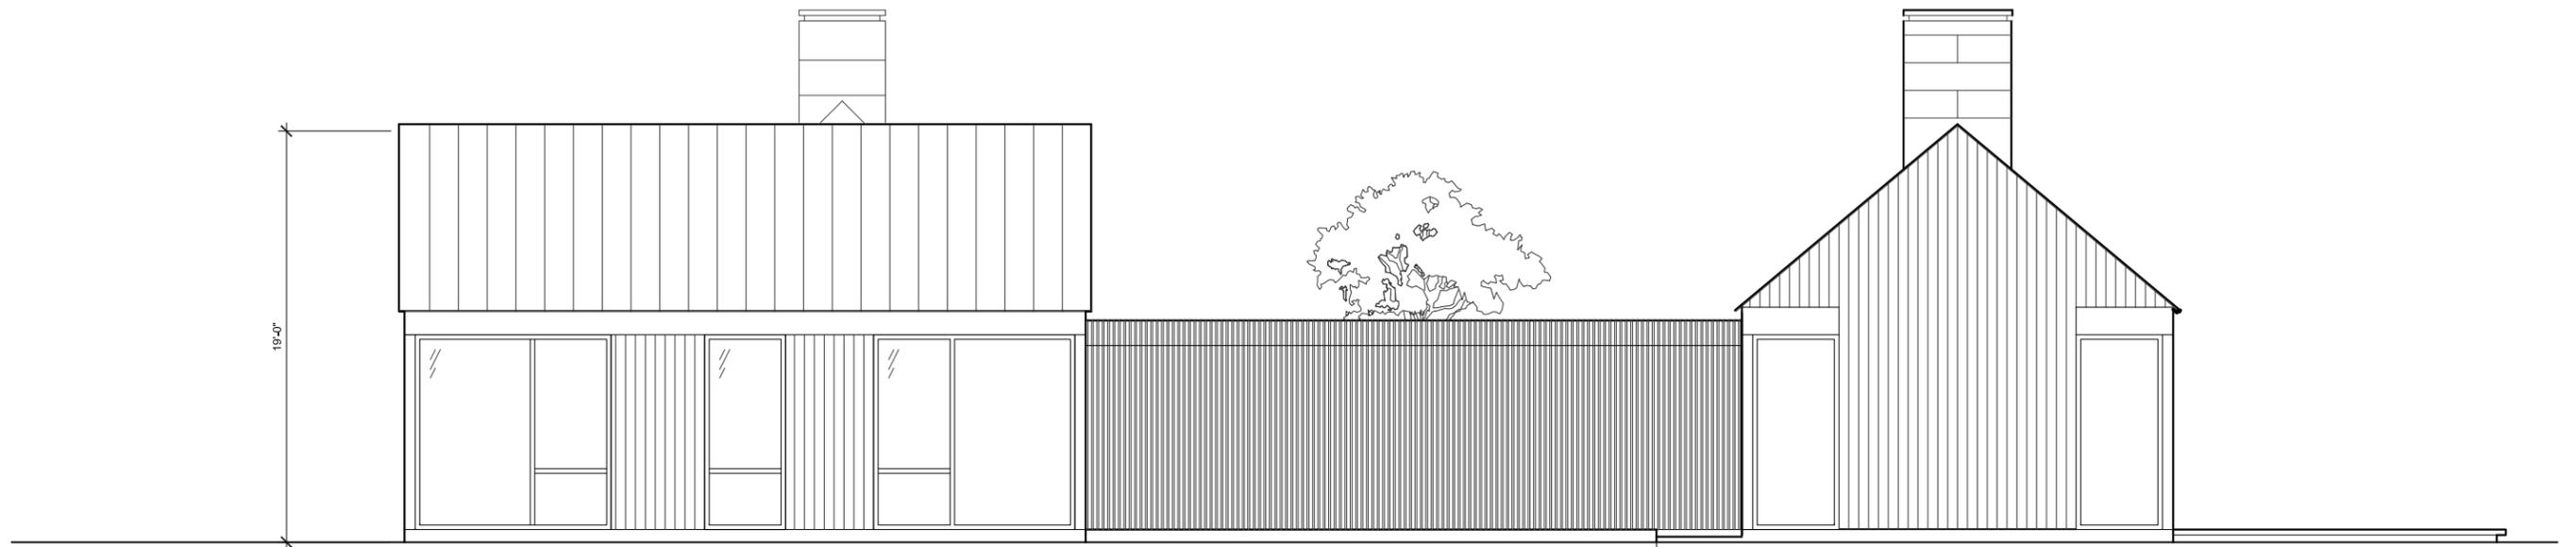

JACOB LILLEY  
ARCHITECTS

SHEET TITLE  
EXTERIOR ELEVATION (FACING SOUTH)


PROJECT NAME  
**SHILMOOVER RESIDENCE**

SCALE  
NTS

DRAWING NO.  
A 3 . 4

LOCATION  
31 ELM STREET WELLESLEY, MA

DATE  
02.20.20

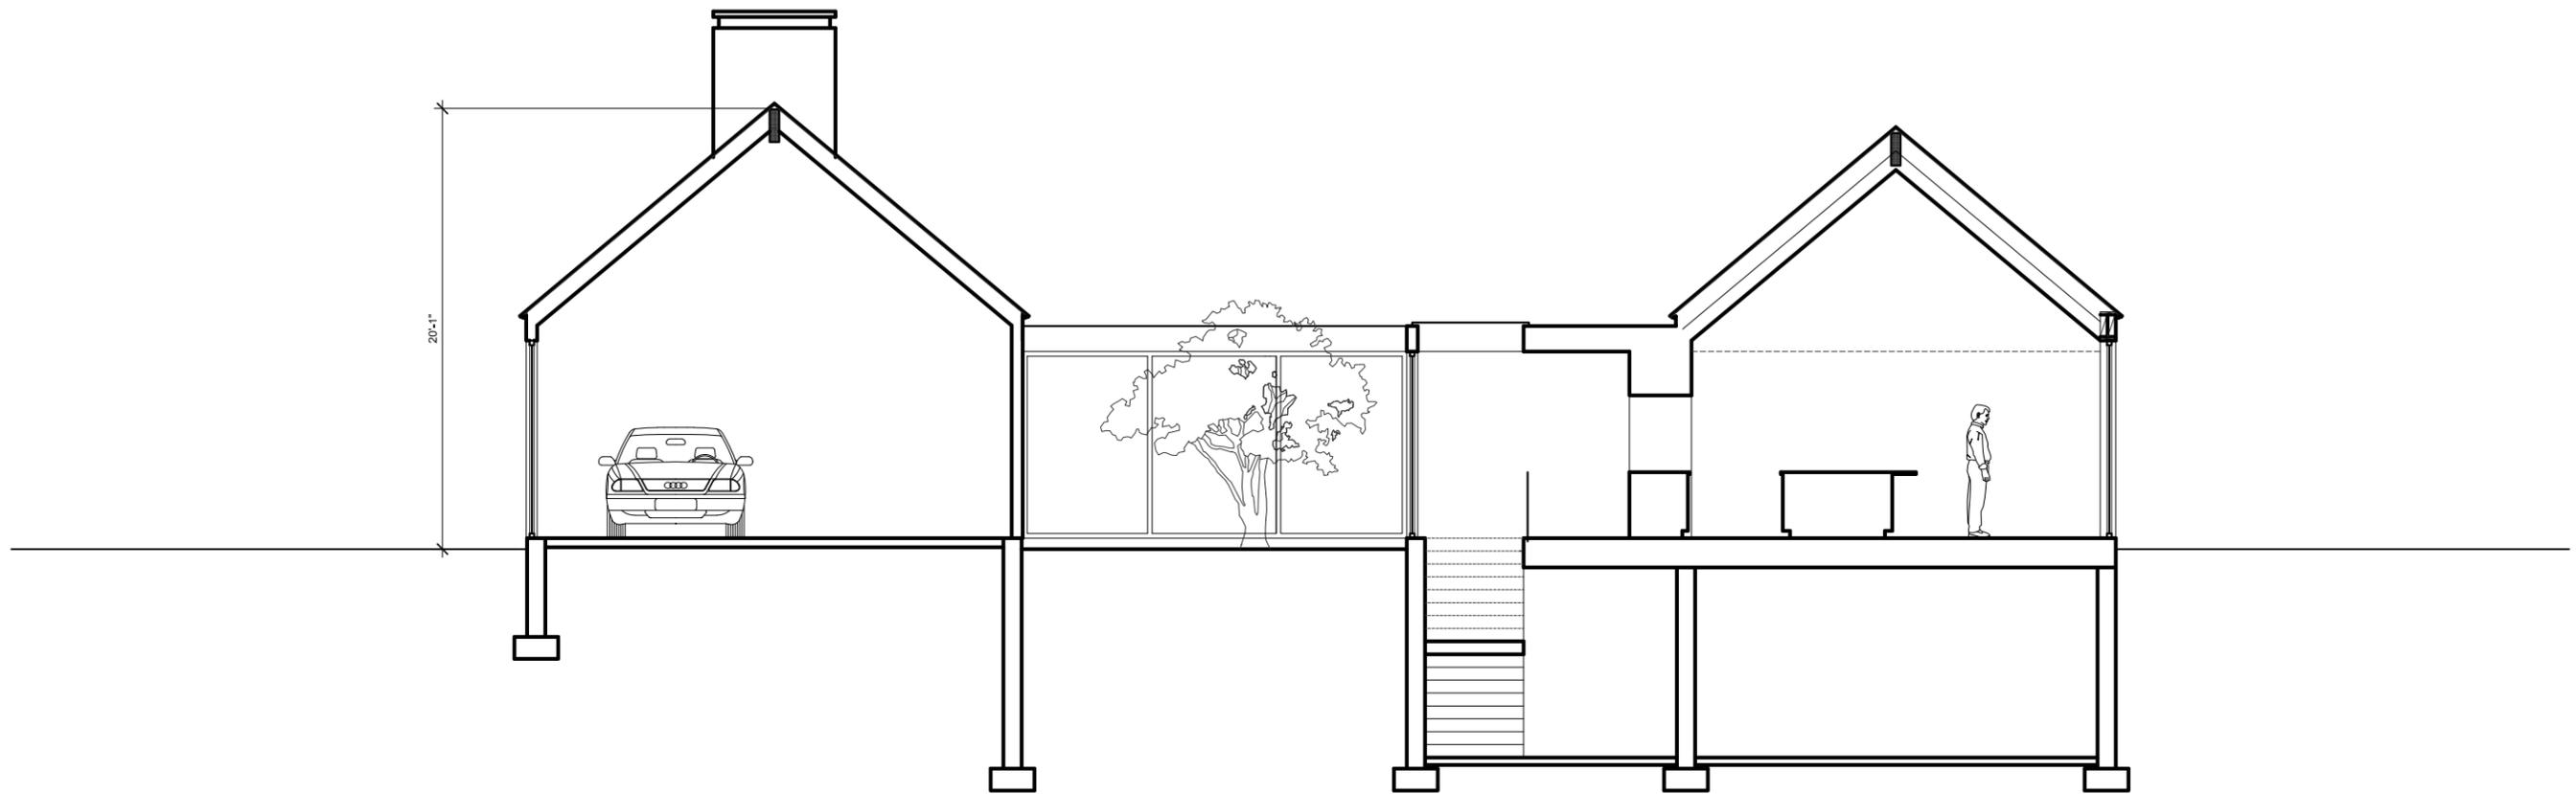

JACOB LILLEY  
ARCHITECTS

SHEET TITLE  
BUILDING SECTION (FACING NORTH)

PROJECT NAME  
**SHILMOOVER RESIDENCE**

SCALE  
N T S

DRAWING NO.  
A 4 . 1

LOCATION  
31 ELM STREET WELLESLEY, MA

DATE  
02.20.20



RENDERING