

35 Main Street
 Milford, MA 01757
 (P) 781.407.0000
 (P) 508.384.8838
 Contact@HPADesign.com

DWD ENGINEERING, INC.
 5 MICHAEL ROAD, E. BRIDGEWATER
 Tel. (508) 378-9602
 Fax. (508) 378-2922

CONSTRUCTION BY:
BRENDON-MOTA, LLC
 9 DURANT RD.
 WELLESLEY, MA

B	6/24/20	BOARD SUBMISSION #2
A	6/3/20	ISS FOR BOARD REVIEW

REVISIONS:

PROJECT #: 20200080

JUNE 3, 2020

DRAWN BY: DEY/HPA

CHECKED BY: HPA / RWB

SCALE: SEE DRAWING


SHEET TITLE:

FIRST FLOOR PLAN

These drawings and specifications were prepared for use at the location indicated hereon. Publication and use is expressly limited to the identified location. Re-use or reproduction by any method, in whole or in part, is prohibited without the written permission of Architect. © 2020

A1.1

Sheet 2 of *

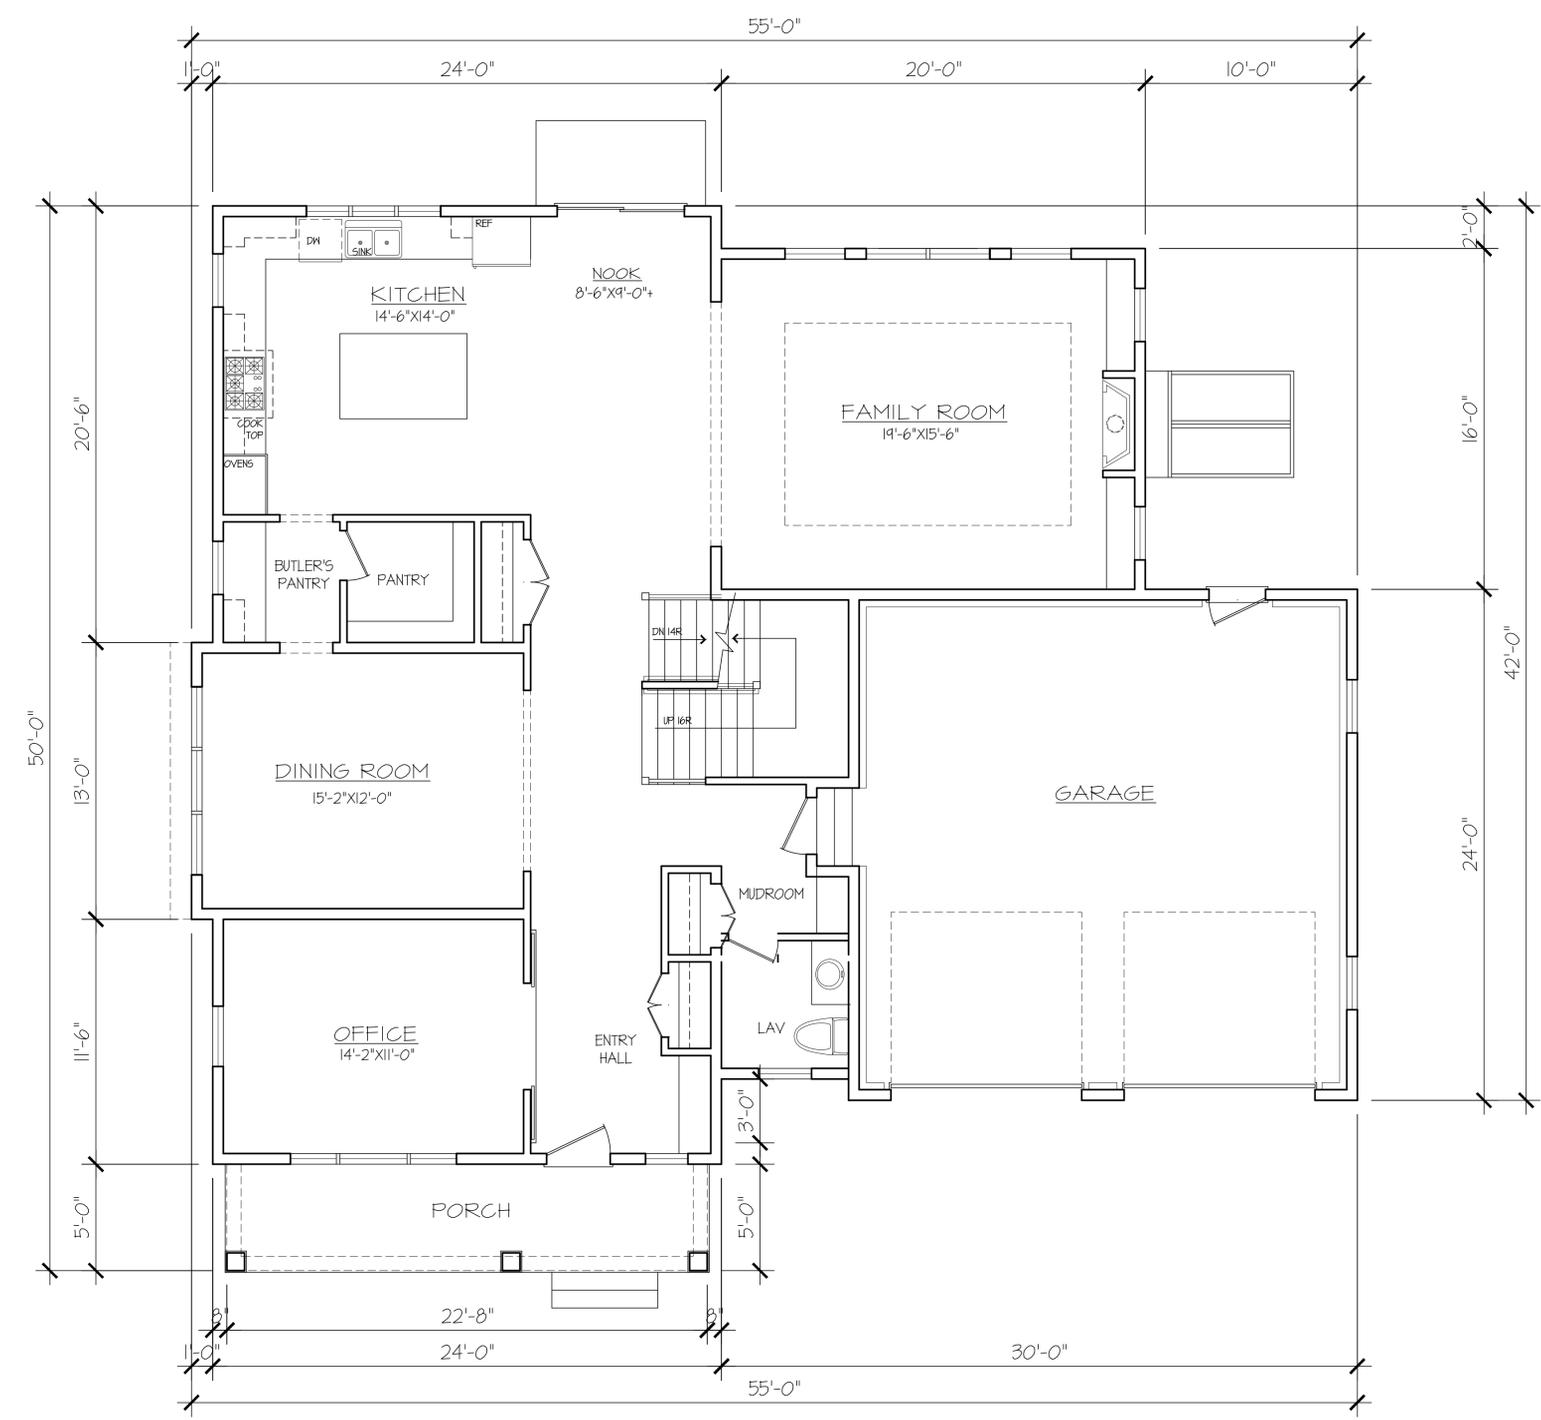

FIRST FLOOR PLAN

A
 1/4" = 1'

20200080CDS

35 Main Street
 Milford, MA 01757
 (P) 781.407.0000
 (P) 508.384.8838
 Contact@HPADesign.com

DWD ENGINEERING, INC.
 5 MICHAEL ROAD, E. BRIDGEWATER
 Tel. (508) 378-9602
 Fax. (508) 378-2922

CONSTRUCTION BY:
BRENDON-MOTA, LLC
 9 DURANT RD.
 WELLESLEY, MA

B	6/24/20	BOARD SUBMISSION #2
A	6/3/20	ISS FOR BOARD REVIEW

REVISIONS:

PROJECT #: 20200080

JUNE 3, 2020

DRAWN BY: DEY/HPA

CHECKED BY: HPA / RWB

SCALE: SEE DRAWING


SHEET TITLE:

SECOND FLOOR PLAN

These drawings and specifications were prepared for use at the location indicated hereon. Publication and use is expressly limited to the identified location. Re-use or reproduction by any method, in whole or in part, is prohibited without the written permission of Architect. © 2020

A1.2

Sheet 3 of *

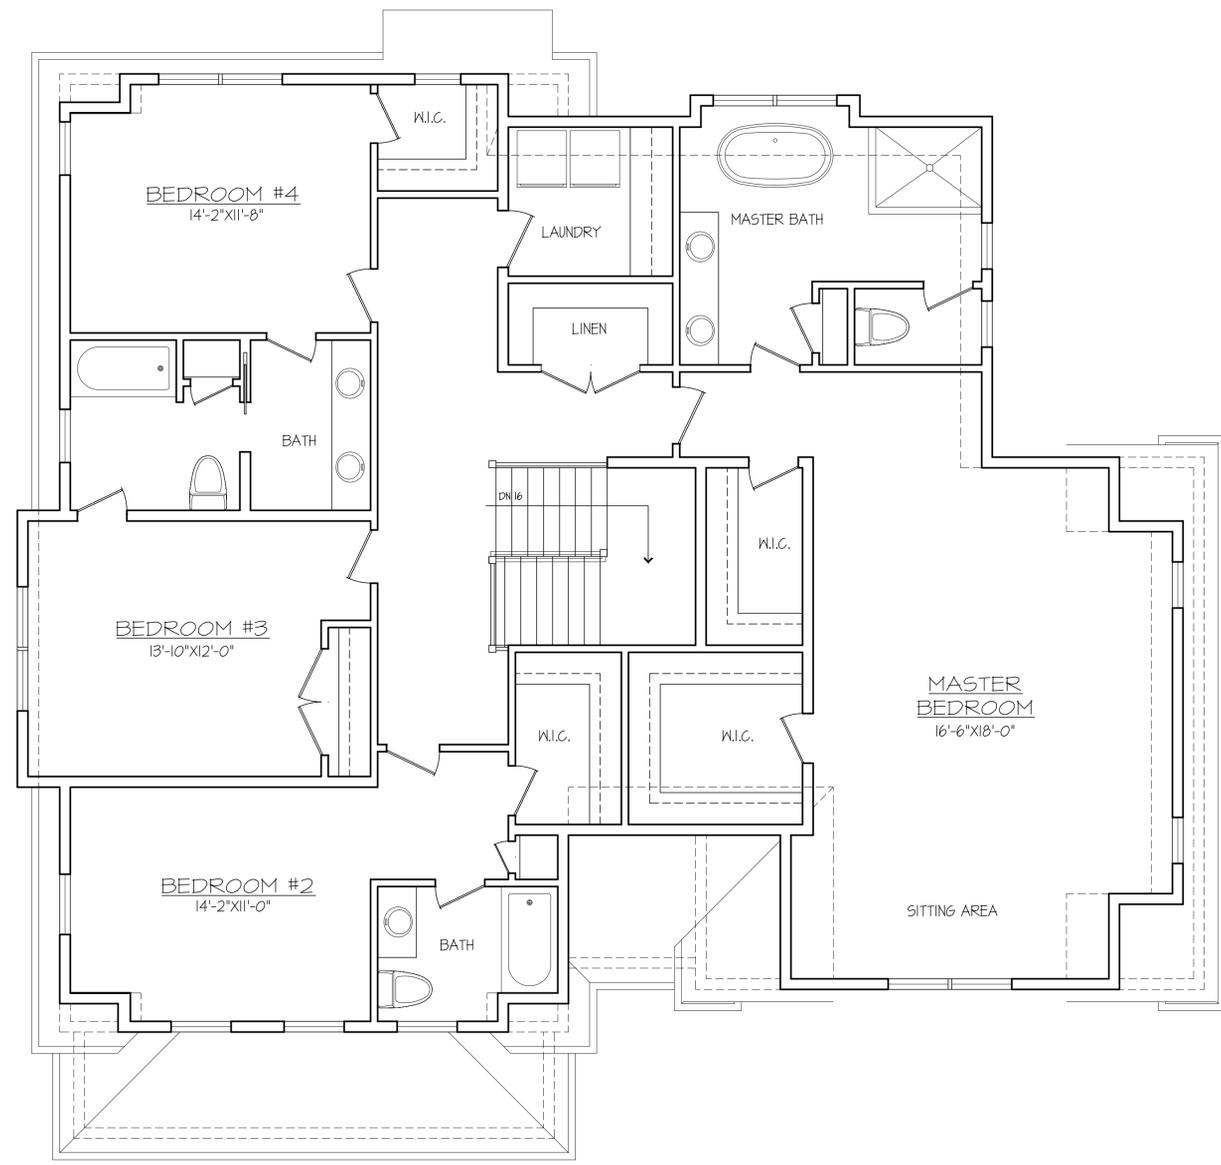

SECOND FLOOR PLAN

A 1/4" = 1'

20200080CDS

35 Main Street
 Milford, MA 01757
 (P) 781.407.0000
 (P) 508.384.8838
 Contact@HPADesign.com

DWD ENGINEERING, INC.
 5 MICHAEL ROAD, E. BRIDGEWATER
 Tel. (508) 378-9602
 Fax. (508) 378-2922

CONSTRUCTION BY:
BRENDON-MOTA, LLC
 9 DURANT RD.
 WELLESLEY, MA

B	6/24/20	BOARD SUBMISSION #2
A	6/8/20	ISS FOR BOARD REVIEW

REVISIONS:

PROJECT #: 20200080

JUNE 3, 2020

DRAWN BY: DEY/HPA

CHECKED BY: HPA / RWB

SCALE: SEE DRAWING

SHEET TITLE:

ELEVATIONS

These drawings and specifications were prepared for use at the location indicated hereon. Publication and use is expressly limited to the identified location. Re-use or reproduction by any method, in whole or in part, is prohibited without the written permission of Architect. © 2020



A FRONT ELEVATION
 1/4" = 1'



B LEFT SIDE ELEVATION
 1/4" = 1'

20200080CDS

35 Main Street
 Milford, MA 01757
 (P) 781.407.0000
 (P) 508.384.8838
 Contact@HPADesign.com

DWD ENGINEERING, INC.
 5 MICHAEL ROAD, E. BRIDGEWATER
 Tel. (508) 378-9602
 Fax. (508) 378-2922

CONSTRUCTION BY:
BRENDON-MOTA, LLC
 9 DURANT RD.
 WELLESLEY, MA


B	6/24/20	BOARD SUBMISSION #2
A	6/8/20	ISS FOR BOARD REVIEW

REVISIONS:

PROJECT #: 20200080
 JUNE 3, 2020
 DRAWN BY: DEY/HPA
 CHECKED BY: HPA / RWB
 SCALE: SEE DRAWING

SHEET TITLE:
 ELEVATIONS

These drawings and specifications were prepared for use at the location indicated hereon. Publication and use is expressly limited to the identified location. Re-use or reproduction by any method, in whole or in part, is prohibited without the written permission of Architect. © 2020

 

A REAR ELEVATION
 1/4" = 1'



B RIGHT SIDE ELEVATION
 1/4" = 1'

20200080CDS