

PREPARED FOR:

**CHRISTOPHER  
KIDD &  
ASSOCIATES,  
LLC.**

N48W16550 LISBON ROAD  
MEMONEE FALLS, WISCONSIN



N/F  
WORCESTER STREET 965  
GROUP LLC  
26602/390

**NOT ISSUED FOR  
CONSTRUCTION**

COPYRIGHT (C) BY BEALS AND THOMAS, INC.  
ALL RIGHTS RESERVED

PREPARED BY:



BEALS AND THOMAS, INC.  
Reservoir Corporate Center  
144 Turnpike Road  
Southborough, Massachusetts 01772-2104  
T 508.366.0560 | www.bealsandthomas.com

5			
4			
3	09/8/2020 ADDENDUM #2		
2	09/2/2020 ADDENDUM #1		
1	08/10/2020 REVISED GENERATOR LOCATION		
0	07/28/2020 FIRST ISSUE		
	ISSUE DATE DESCRIPTION		
DES	DWN	CHK'D	APP'D


PROJECT:  
**981 WORCESTER  
STREET**  
WELLESLEY, MASSACHUSETTS  
(NORFOLK COUNTY)

SCALE: 1" = 15' DATE: JULY 28, 2020  
METERS  
0 2.5 5.0 12.5  
FEET  
0 7.5 15 30 45

**SITE PLAN**

B+T JOB NO.3216.00  
B+T PLAN NO.  
321600P002D-002

**C3.1**

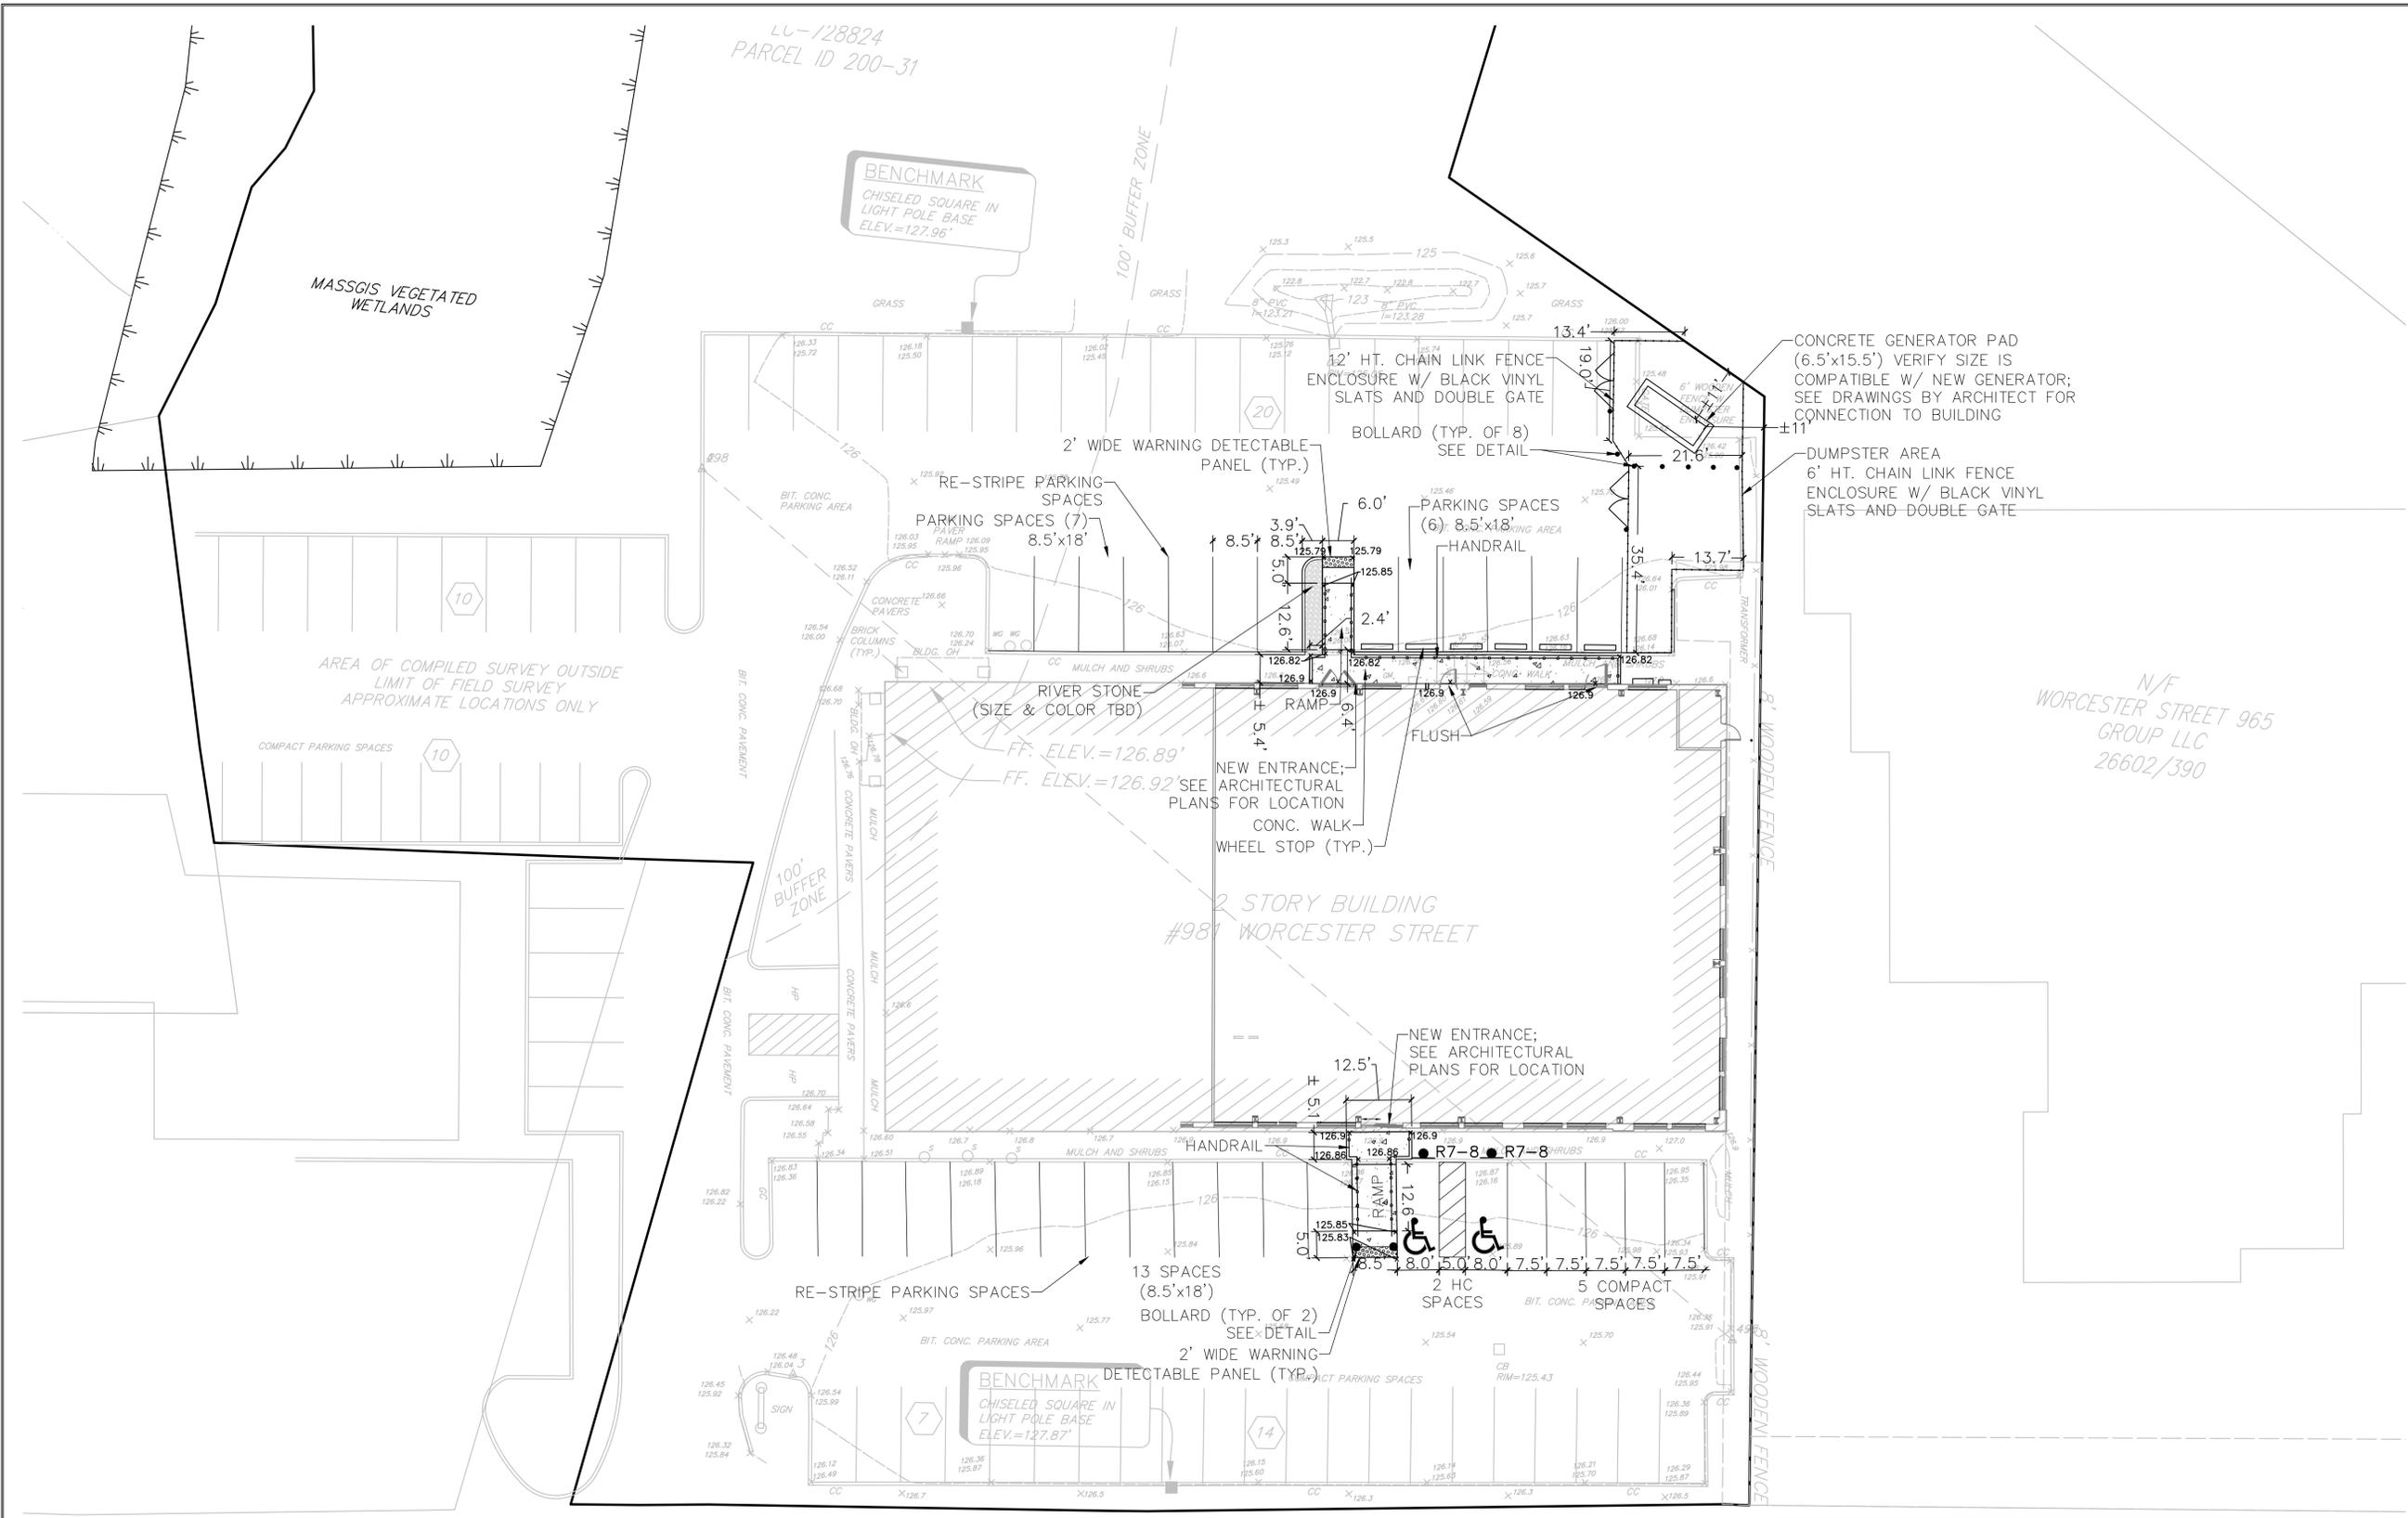

**WORCESTER STREET (ROUTE 9)**

	PARKING SUMMARY		
	TOTAL NUMBER OF SPACES	COMPACT SPACES	STANDARD SPACES
EXISTING PARKING SPACES	101	39	62
PROPOSED PARKING SPACES	96	29	67

FOR NOTES, REFERENCES AND LEGEND SEE SHEET C1.1.  
BEALS AND THOMAS, INC. SHALL NOT BE RESPONSIBLE FOR CONSTRUCTION MEANS, METHODS, TECHNIQUES, OR PROCEDURES UTILIZED BY THE CONTRACTOR, NOR FOR THE SAFETY OF PUBLIC OR CONTRACTOR'S EMPLOYEES; OR FOR THE FAILURE OF THE CONTRACTOR TO CARRY OUT THE WORK IN ACCORDANCE WITH THE CONTRACT DOCUMENTS.  
NO PART OF THIS DOCUMENT MAY BE REPRODUCED, STORED IN A RETRIEVAL SYSTEM, OR TRANSMITTED IN ANY FORM OR BY ANY MEANS, ELECTRONIC, MECHANICAL, PHOTOCOPYING, RECORDING OR OTHERWISE WITHOUT THE PRIOR WRITTEN PERMISSION OF BEALS AND THOMAS, INC. EXCEPT THAT ANY REGULATORY AUTHORITY MAY REPRODUCE AND TRANSMIT COPIES AS REQUIRED IN CONJUNCTION WITH PERFORMANCE OF OFFICIAL BUSINESS UNDER ITS JURISDICTION. ANY MODIFICATIONS TO THIS DOCUMENT WITHOUT THE WRITTEN PERMISSION OF BEALS AND THOMAS, INC. SHALL RENDER IT INVALID AND UNUSABLE.