
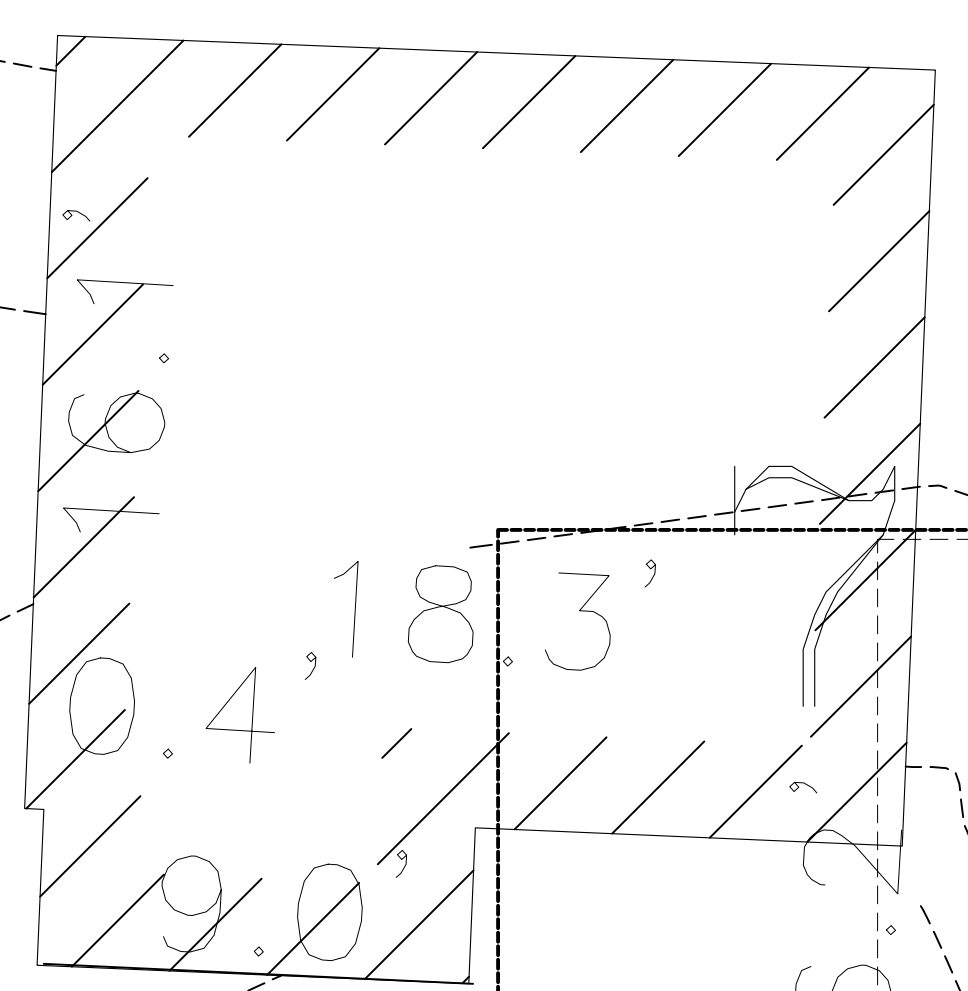


205

T1 10C



T3 10D

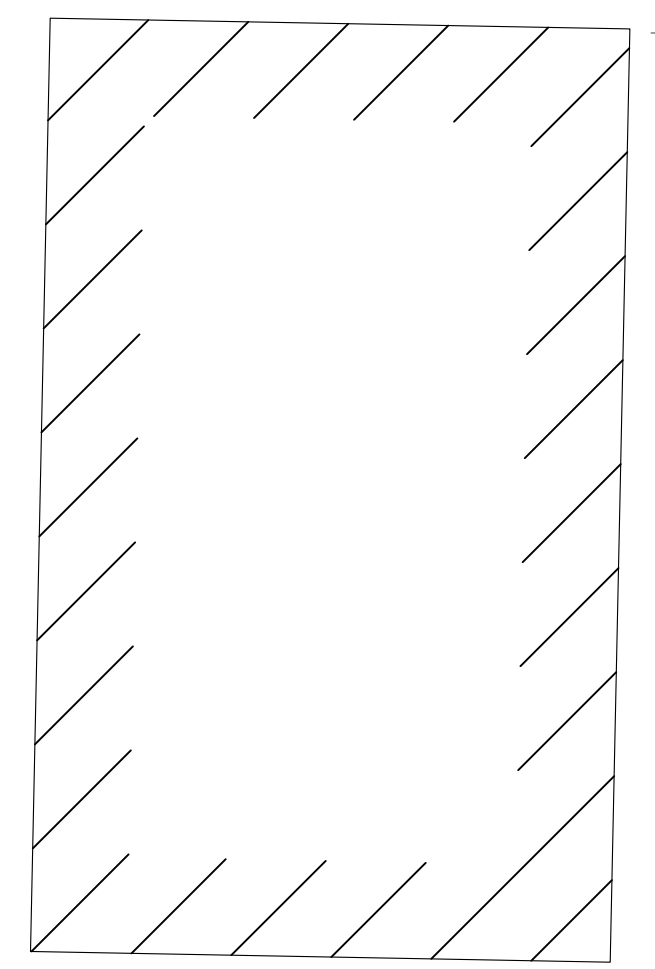



78.7'
0.4', 18.3'
9.0'
3.3'

00000SF

Garage
95 T2 > 24D

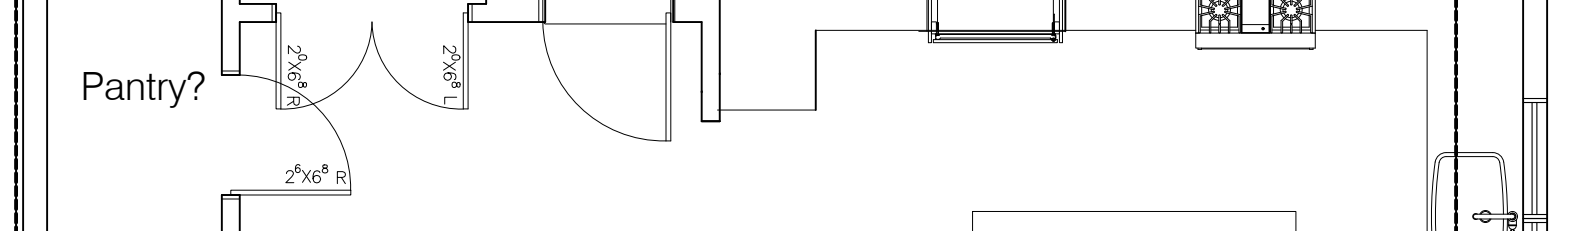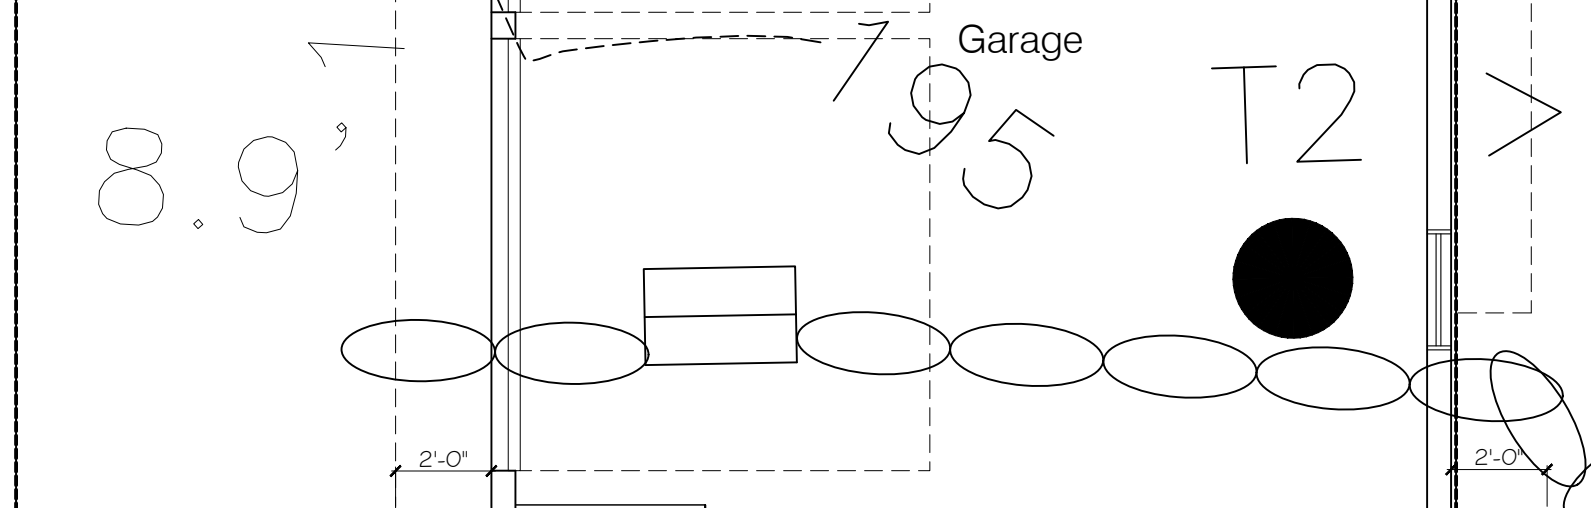


192

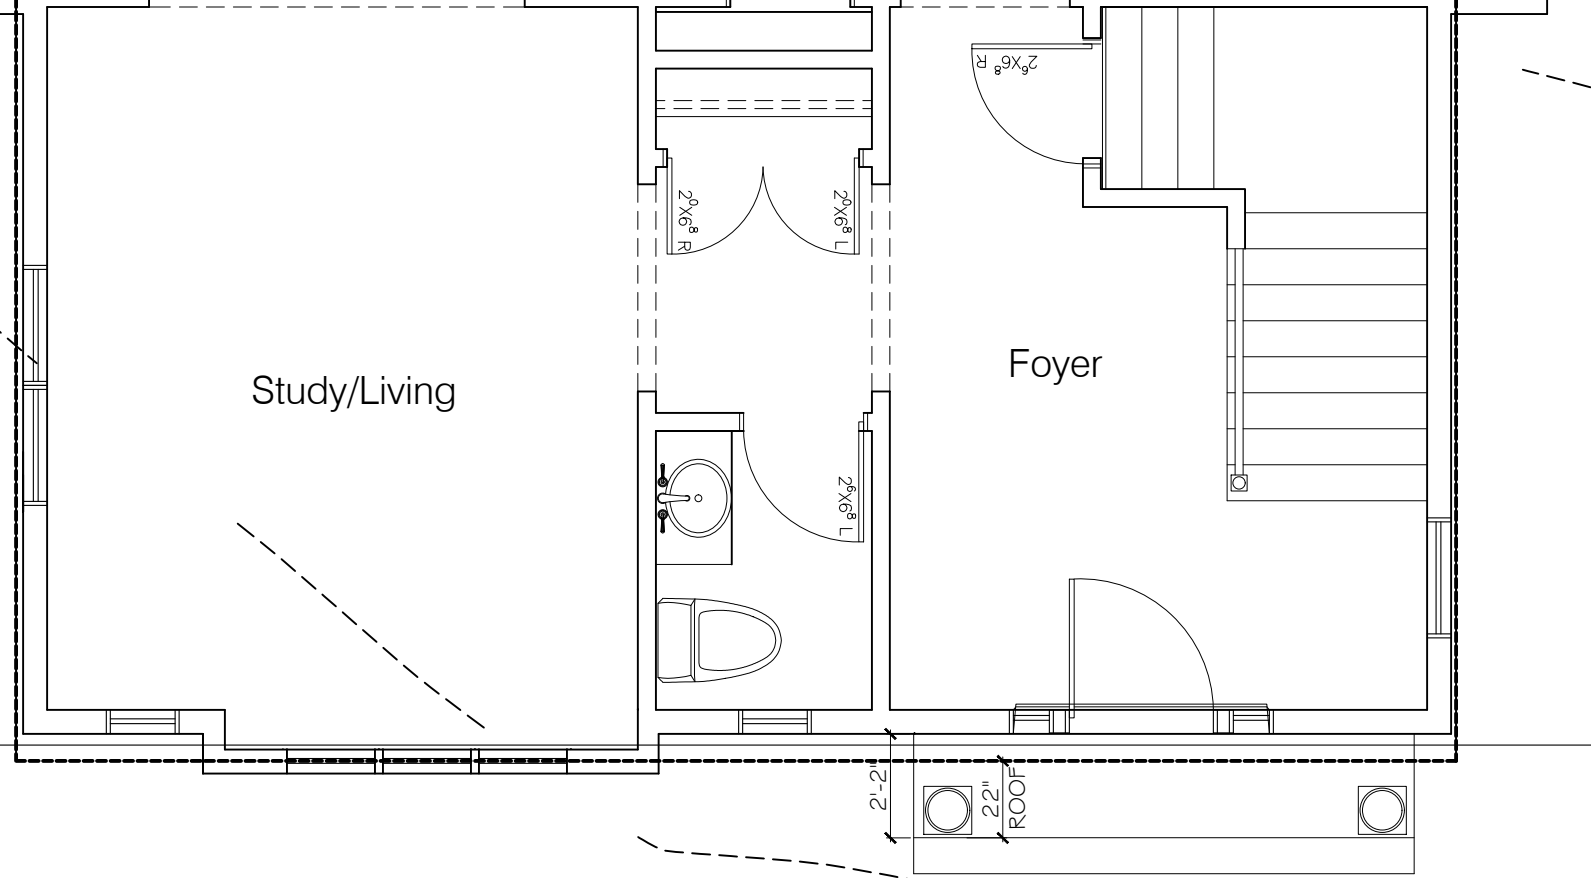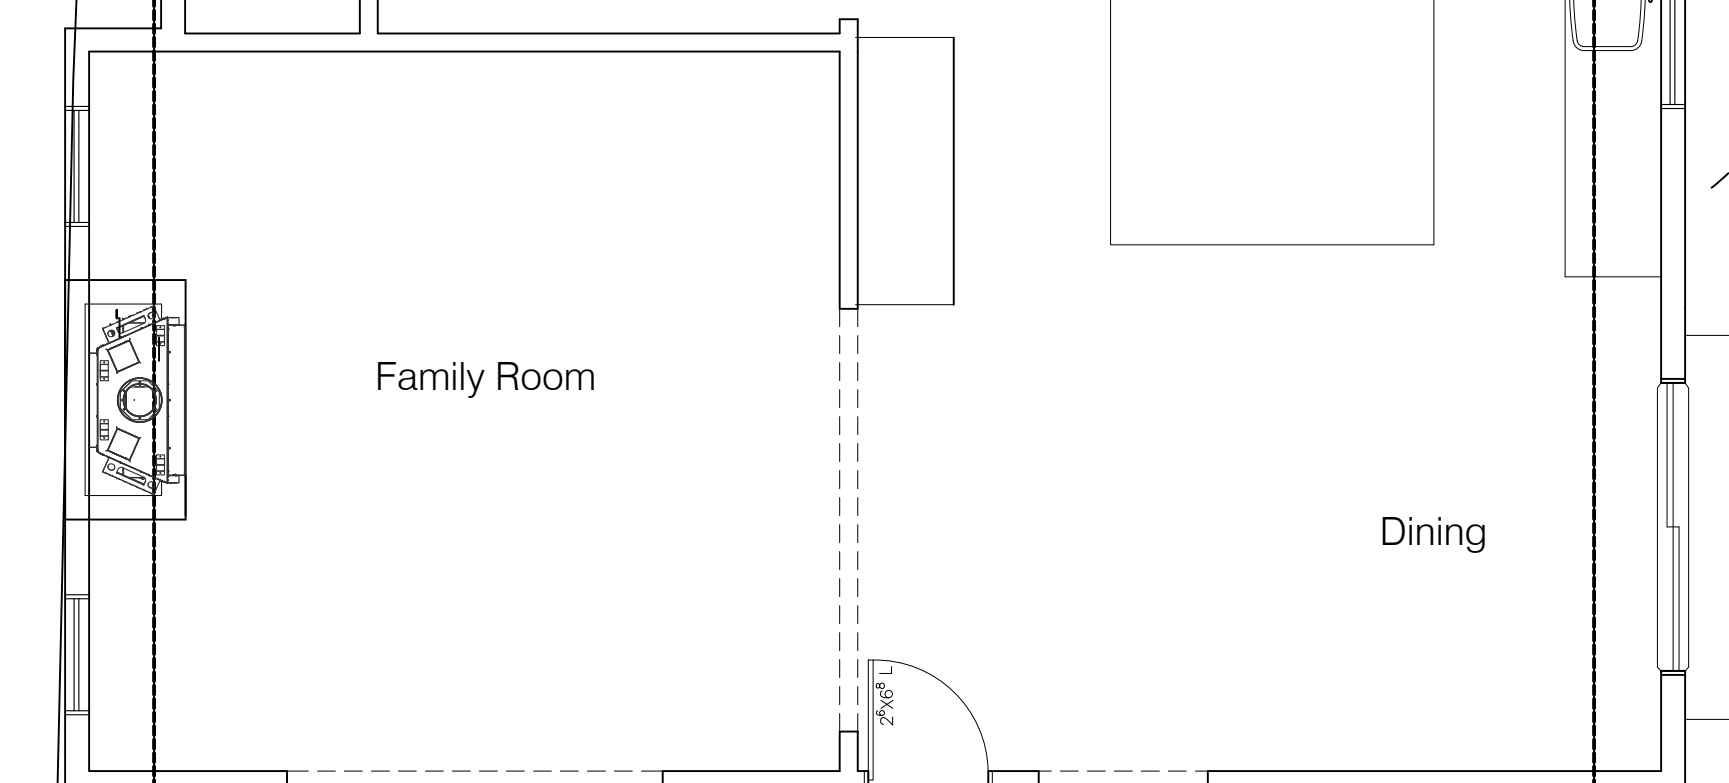

00000'


00000'

190
70.00'

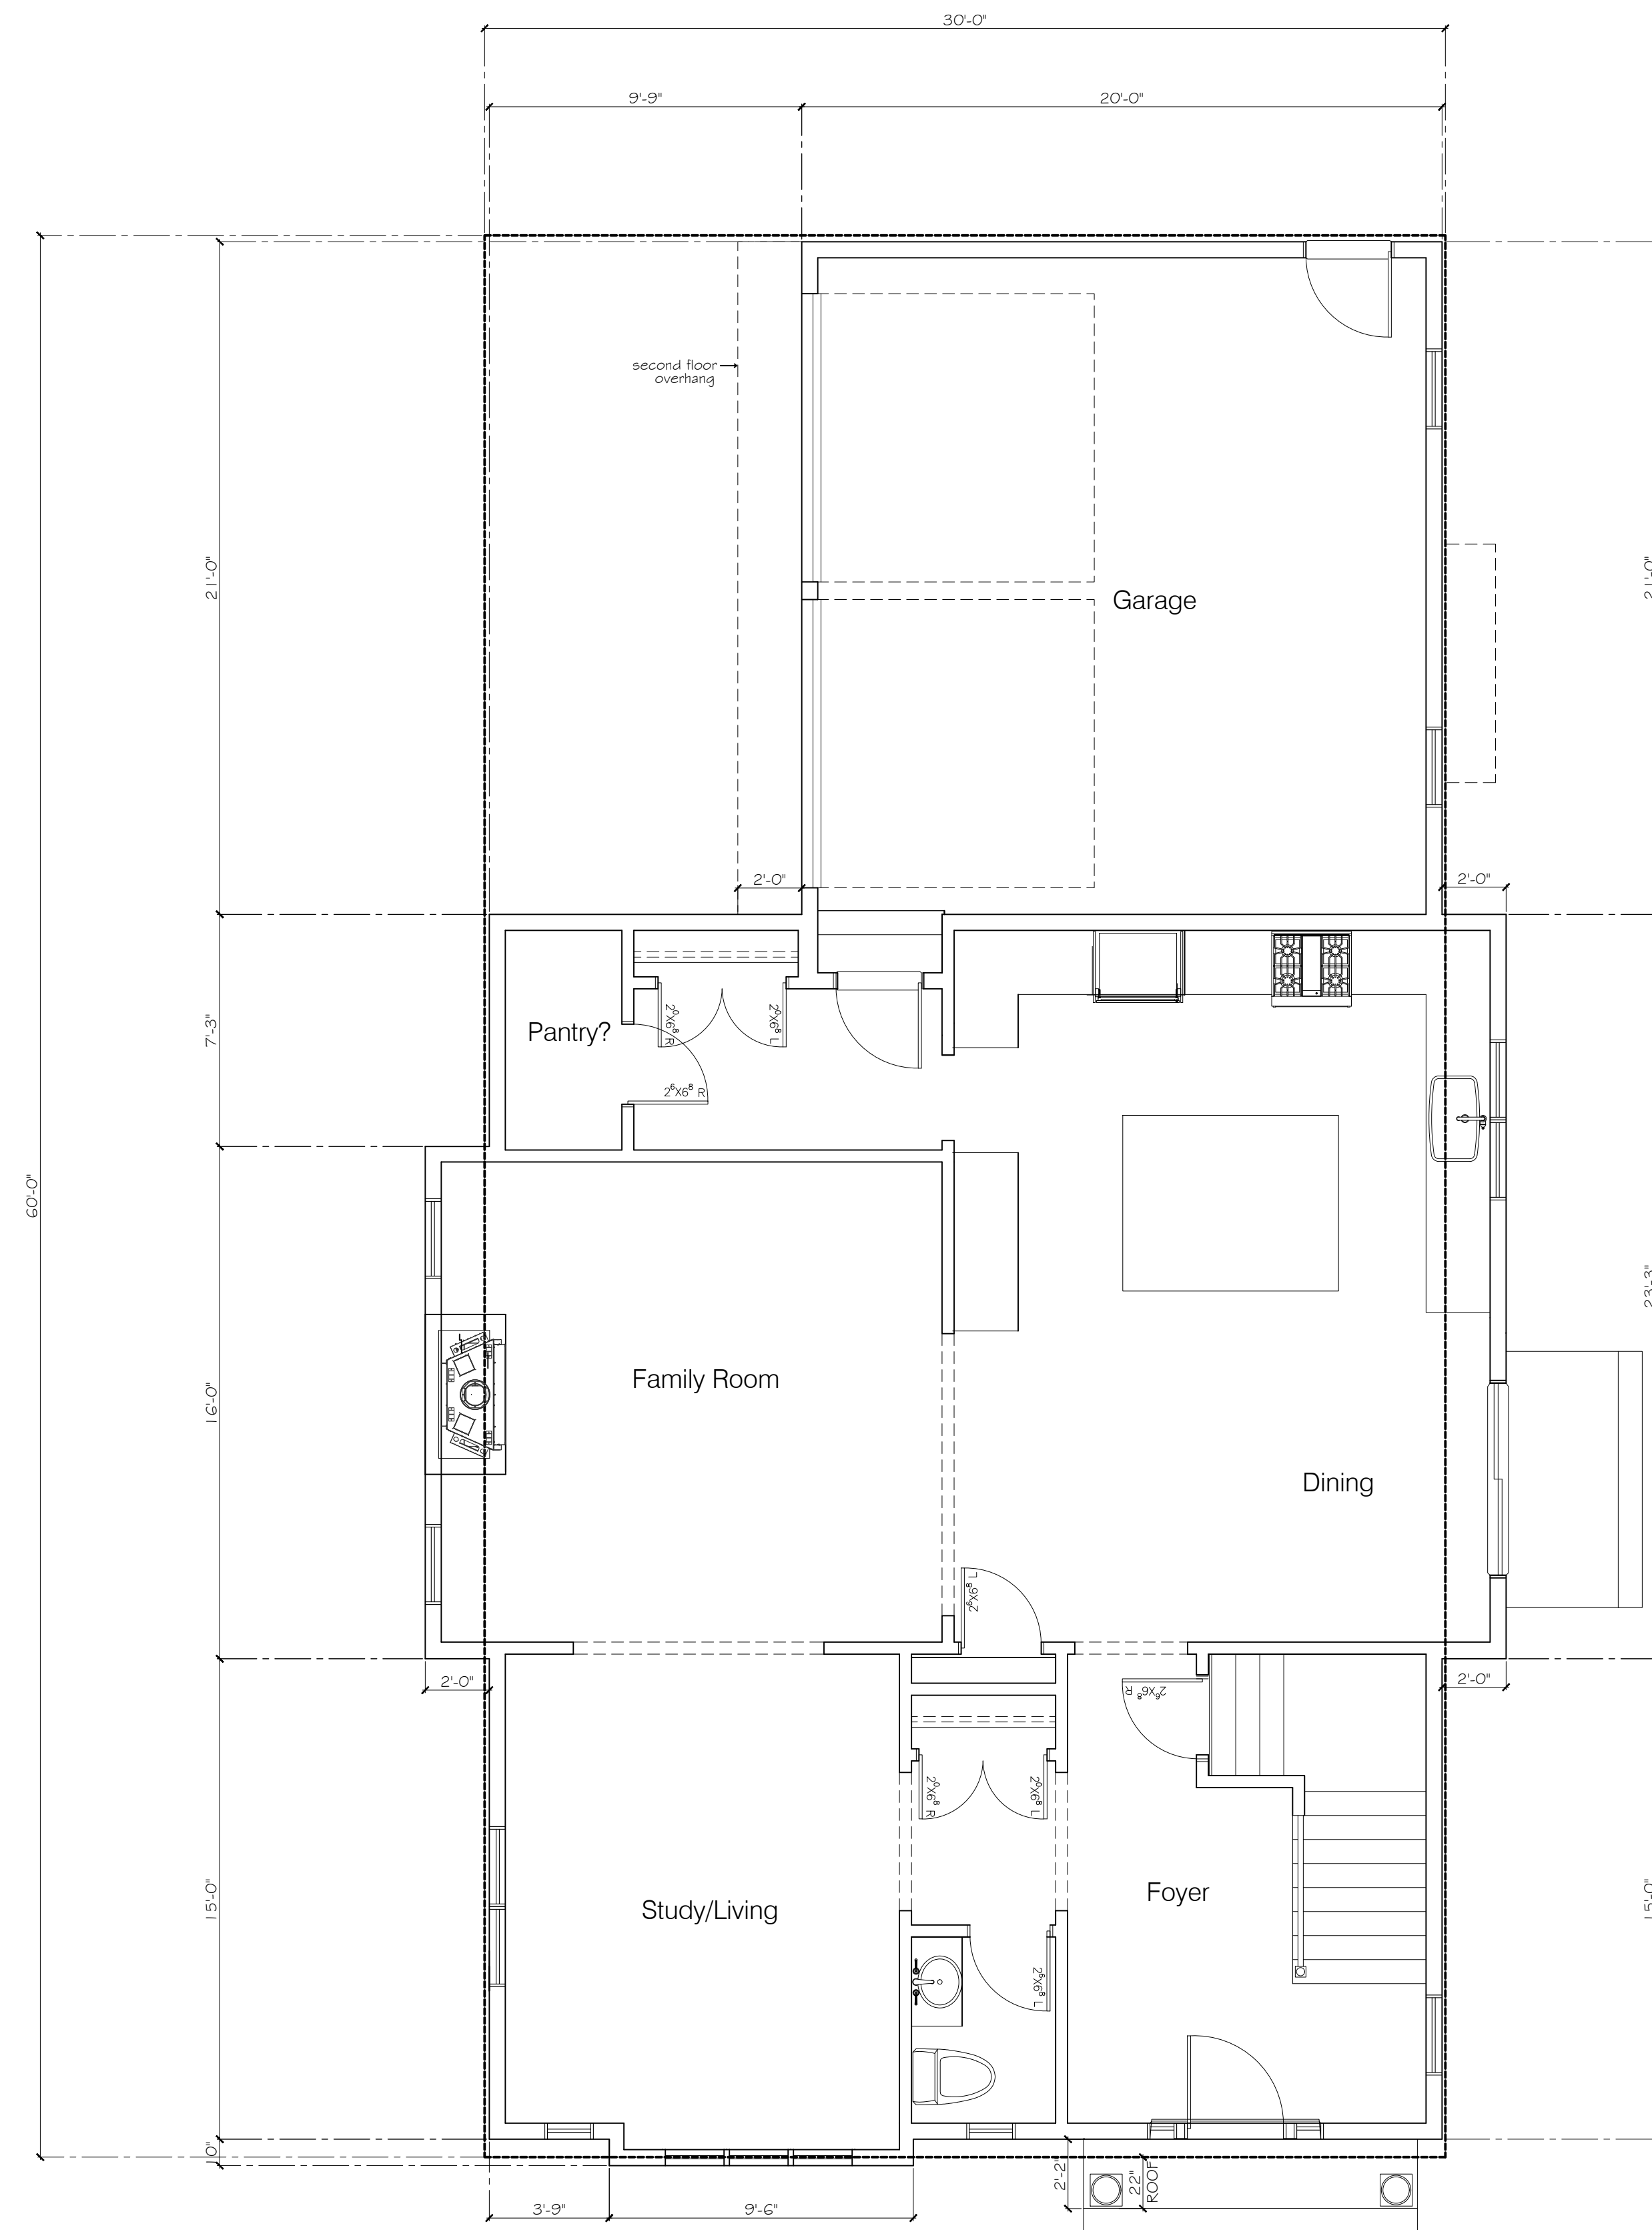

Scale 1/4" = 1'-0"

First Floor Plan

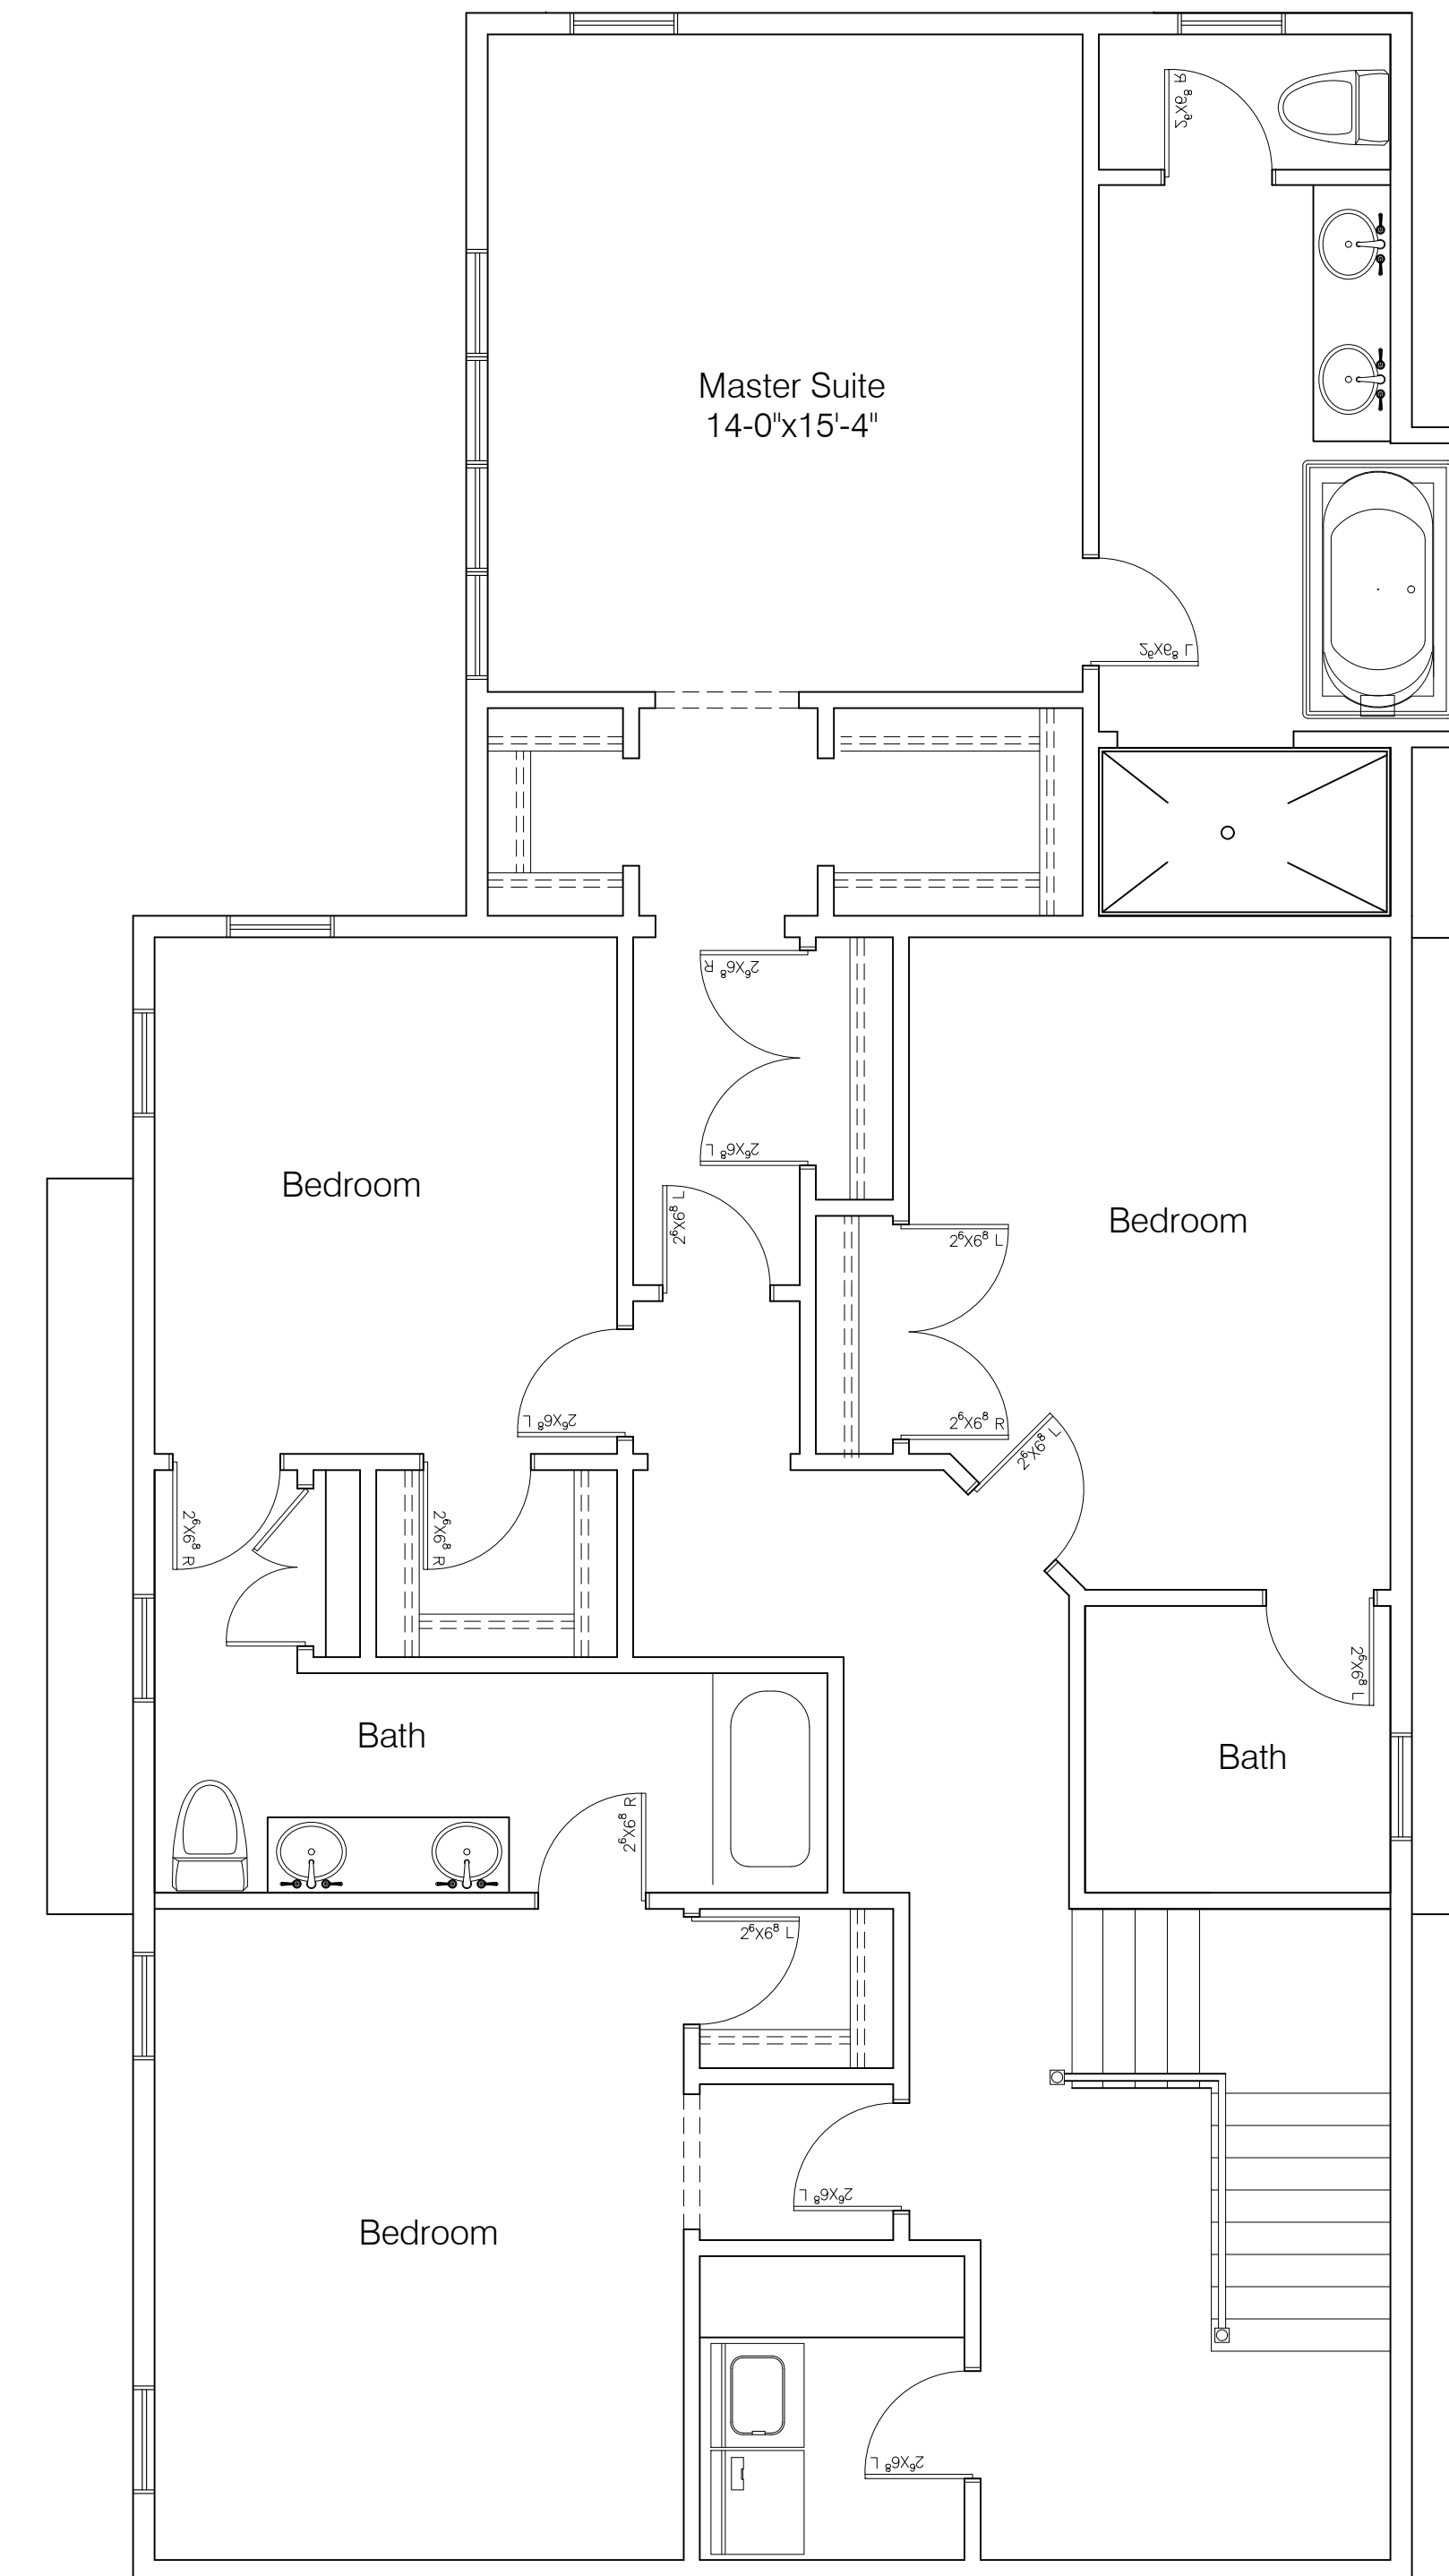

Scale 1/4" = 1'-0"

Second Floor Plan

No.	Date	Description

PROPOSED RESIDENCE
 The Lenhart Group
 Hastings Street
 Wellesley, MA.

SCALE	1/4" = 1'-0"
DESIGNED	PMA
DRAWN	PMA
CHECKED	
FILE NAME	
PLOTTED	
ISSUE DATE	09.12.20
JOB NO.	2018_18

ARCHITECTURAL



Front Elevation

Scale 1/4" = 1'-0"



Left Side Elevation

Scale 1/4" = 1'-0"



Right Side Elevation

Scale 1/4" = 1'-0"



Rear Elevation

Scale 1/4" = 1'-0"

No.	Date	Description

PROPOSED RESIDENCE
 The Lenhart Group
 Hastings Street
 Wellesley, MA.

SCALE	1/4" = 1'-0"
DESIGNED	PMA
DRAWN	PMA
CHECKED	
FILE NAME	
PLOTTED	
ISSUE DATE	09.12.20
JOB NO.	2018_18

ARCHITECTURAL

