



Third Floor Plan
545 SF

Scale 1/4" = 1'-0"

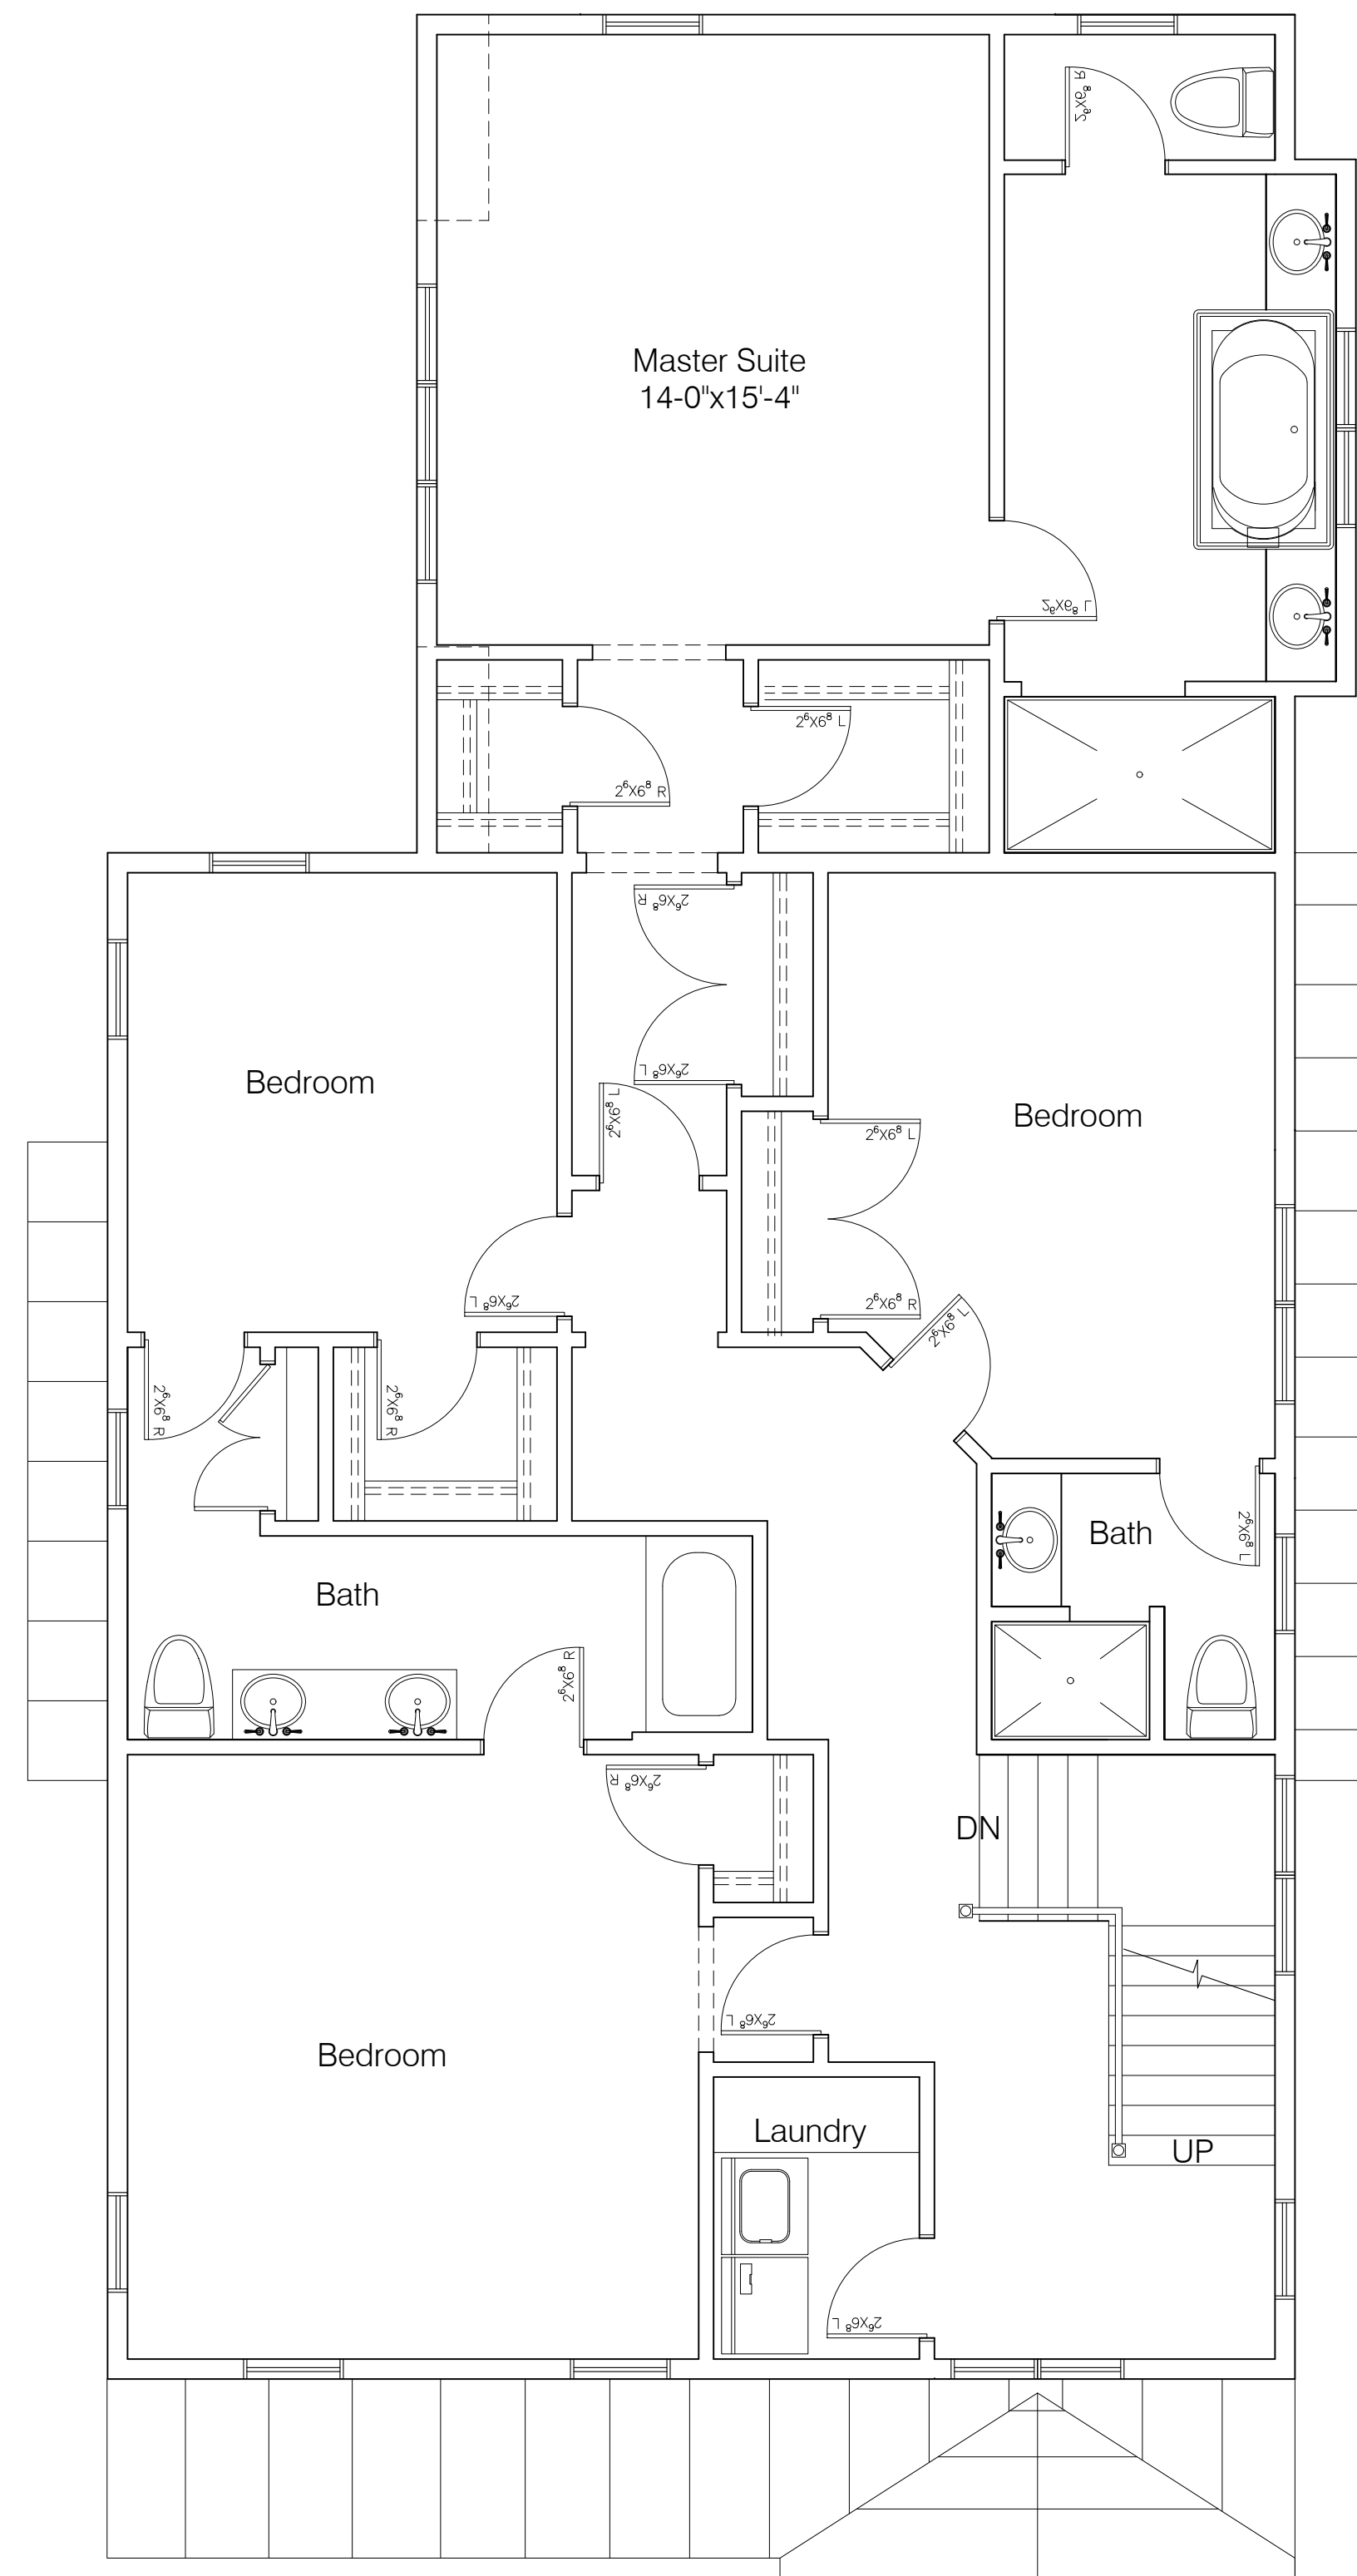

Second Floor Plan
1600 SF

Scale 1/4" = 1'-0"

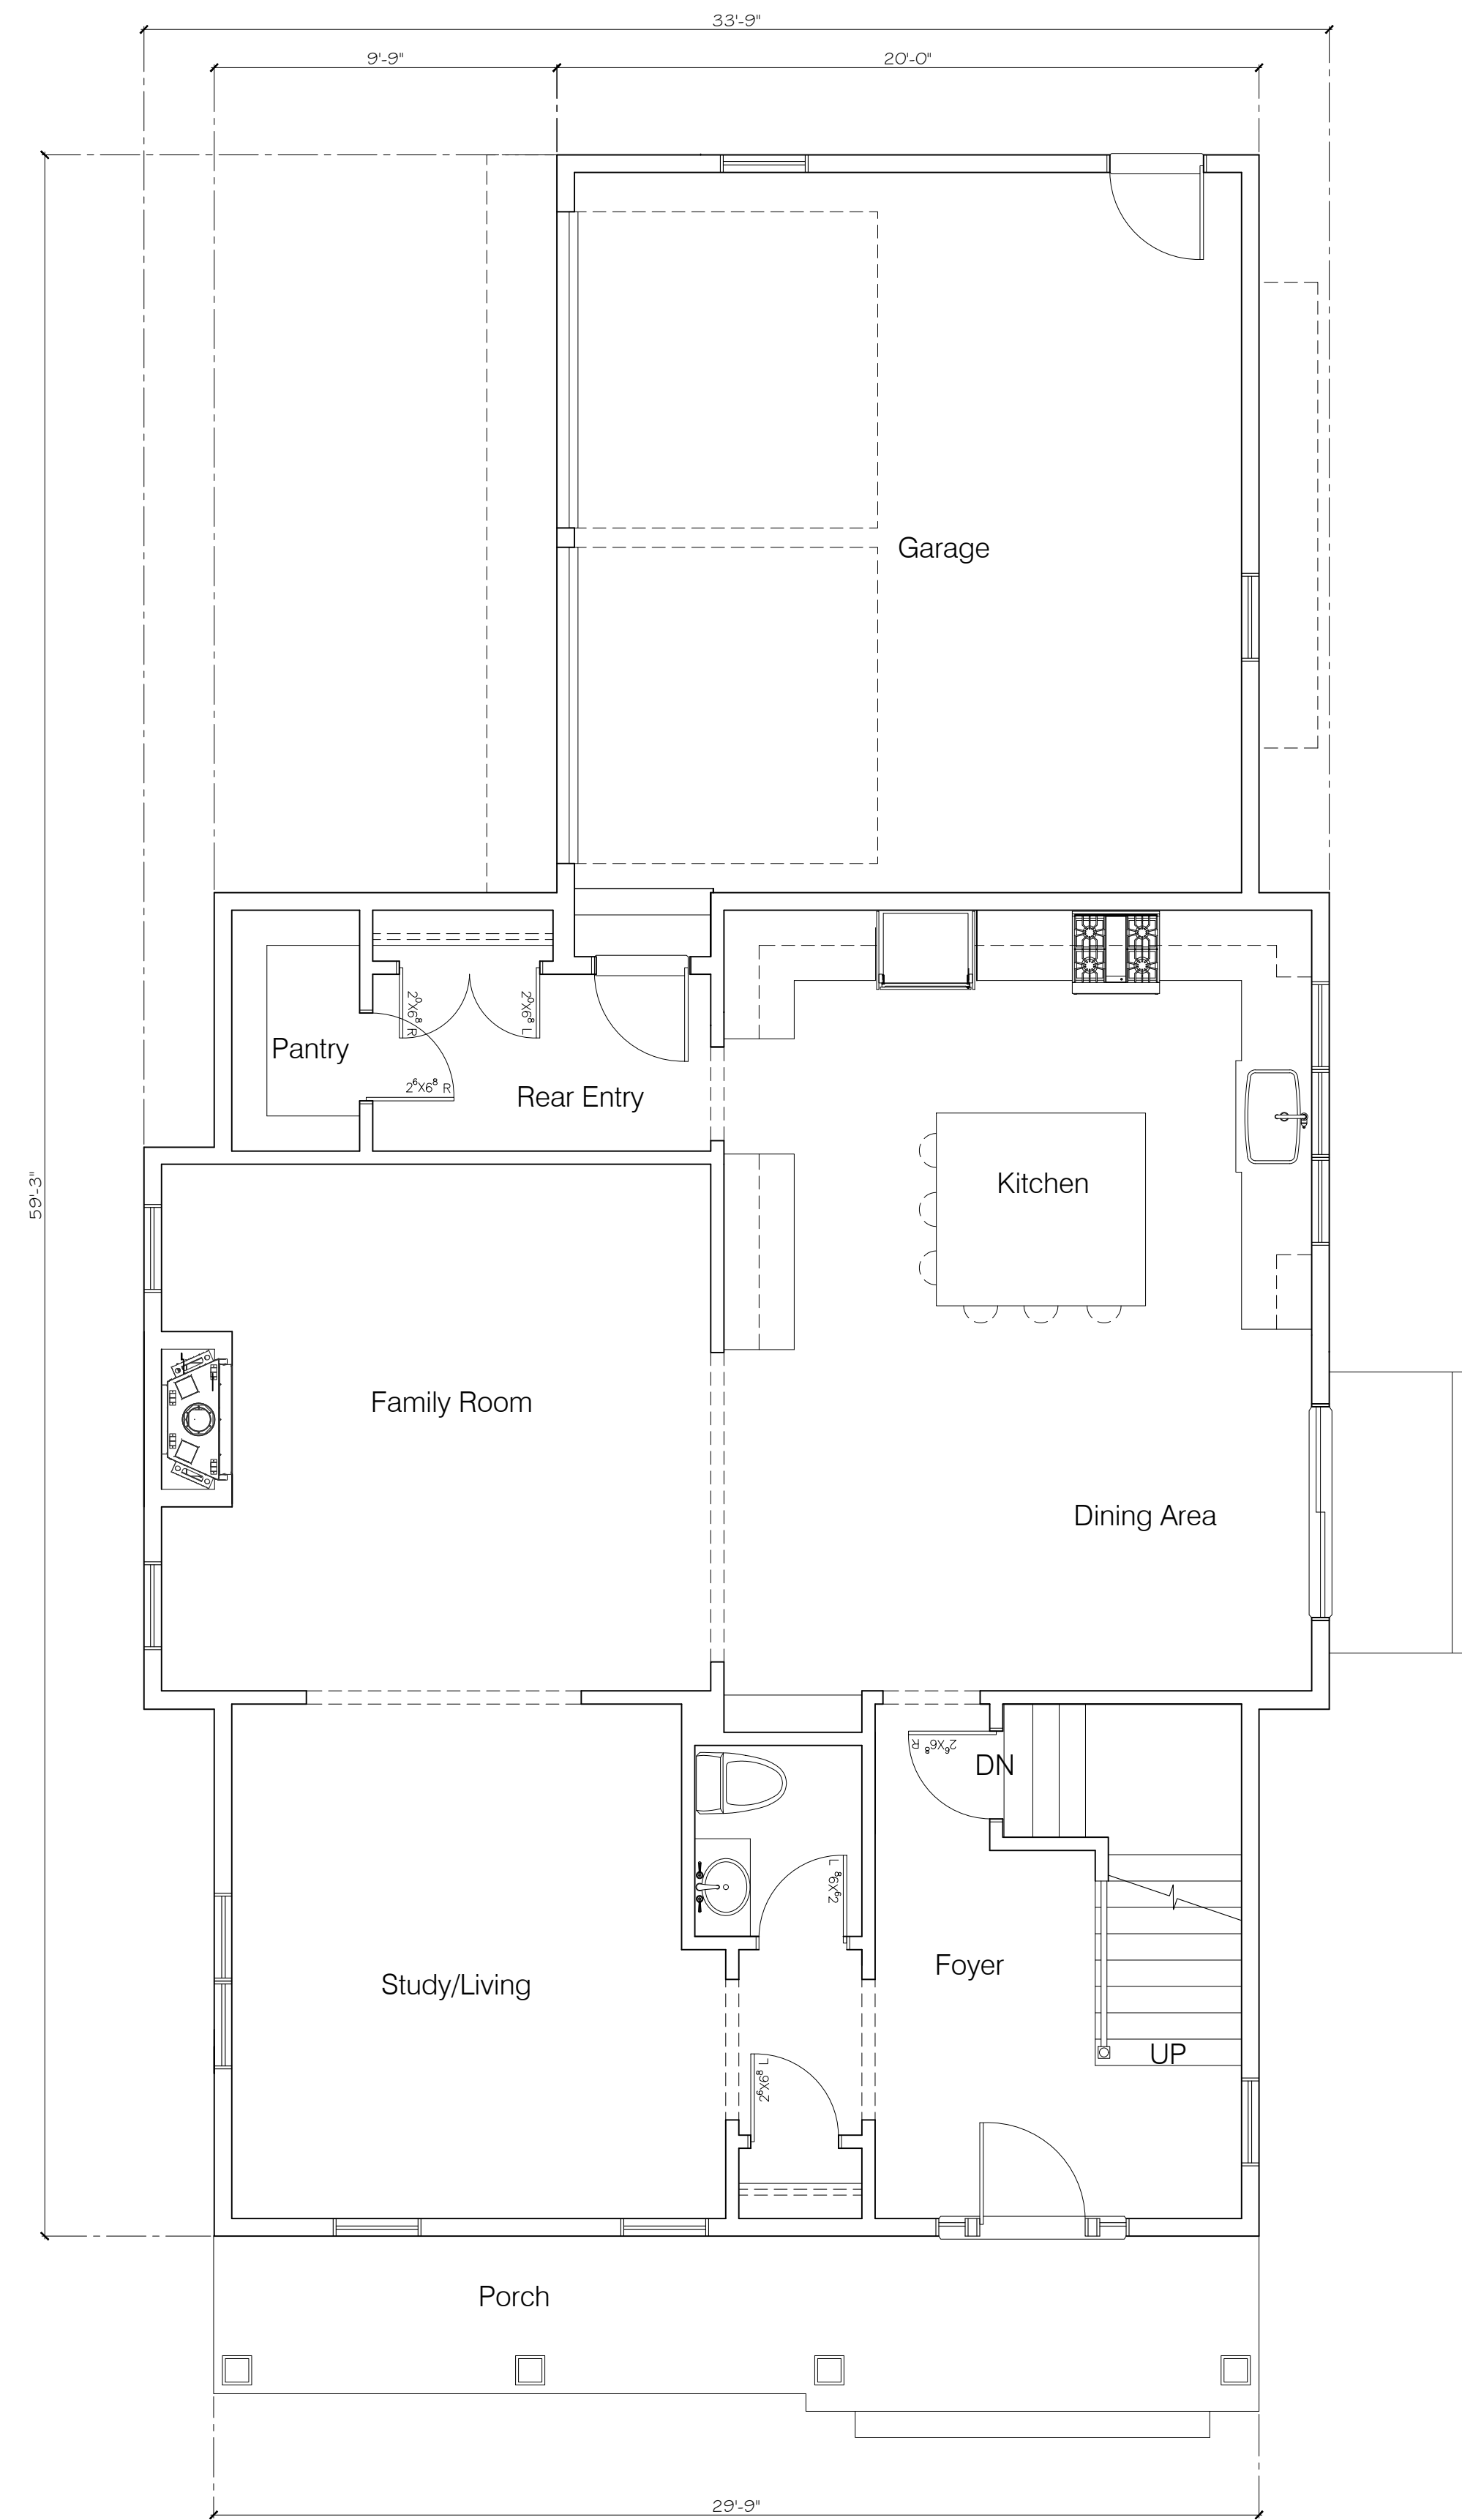

First Floor Plan
1209 SF

Scale 1/4" = 1'-0"

No.	Date	Description

PROPOSED RESIDENCE
The Lenhart Group
Hastings Street
Wellesley, MA.

SCALE	1/4" = 1'-0"
DESIGNED	PMA
DRAWN	PMA
CHECKED	
FILE NAME	
PLOTTED	
ISSUE DATE	09.25.20
JOB NO.	2018_18

ARCHITECTURAL

Proposed
Floor Plans