

1 BASEMENT PLAN
SCALE: 1/4"=1'-0"

SEAL:

CONSULTANT:

CLIENT:
SAINSBURY - WONG
4 MANSFIELD ROAD
WELLESLEY, MA 02481

COPYRIGHT NOTICE:
THESE PLANS ARE SUBJECT TO COPYRIGHT PROTECTION AS AN ARCHITECTURAL WORK UNDER SEC. 102 OF THE COPYRIGHT ACT OF 1976, AS AMENDED. REPRODUCING, TRANSMITTING, OR KNOWINGLY USING THESE PLANS, WORK, OR HOME REPRESENTED, OR ANY PART THEREOF, WITHOUT THE WRITTEN PERMISSION OF THE ARCHITECT, IS PROHIBITED. THESE PLANS, WORK, OR HOME REPRESENTED, CAN LEGALLY RESULT IN THE DESTRUCTION OF CONSTRUCTION OR BUILDING BEING SIZED, AND OR NECESSARY COMPENSATION TO THE ARCHITECT SHALL BE LIABLE FOR ERRORS OR OMISSIONS IN THIS PLAN.

SCALE: 1/4" = 1'-0"	DRAWN BY: NMP/JAV
DATE: 6/10/21	CHECKED BY: DAK

REVISED	DATE

SHEET TITLE:
BASEMENT PLAN

DRAWING NO.
A1.0

SEAL:

CONSULTANT:

CLIENT:
SAINSBURY - WONG
 4 MANSFIELD ROAD
 WELLESLEY, MA 02481

COPYRIGHT NOTICE:
 THESE PLANS ARE SUBJECT TO COPYRIGHT PROTECTION AS AN ARCHITECTURAL WORK UNDER SEC. 102 OF THE COPYRIGHT ACT OF 1976, AS AMENDED. REPRODUCING, TRANSMITTING, OR KNOWINGLY USING THESE PLANS WITHOUT THE WRITTEN PERMISSION OF THE ARCHITECT OR ARCHITECTURAL FIRM IS PROHIBITED. ANY SUCH ACT MAY BE SUBJECT TO CIVIL AND CRIMINAL PENALTIES. THESE PLANS, WORKS, OR HOME REPRESENTED CAN BE REPRODUCED OR TRANSMITTED IN ANY FORM OR BY ANY MEANS, ELECTRONIC OR MECHANICAL, INCLUDING PHOTOCOPYING, RECORDING, OR BY ANY INFORMATION STORAGE AND RETRIEVAL SYSTEM, WITHOUT PERMISSION IN WRITING FROM THE ARCHITECT OR ARCHITECTURAL FIRM. THE ARCHITECT OR ARCHITECTURAL FIRM SHALL NOT BE LIABLE FOR ERRORS OR OMISSIONS IN THIS PLAN.

SCALE: 1/4" = 1'-0"	DRAWN BY: NMP/JAV
DATE: 6/10/21	CHECKED BY: DAK


REVISED	DATE

SHEET TITLE:


FIRST FLOOR PLAN

DRAWING NO.

A1.1

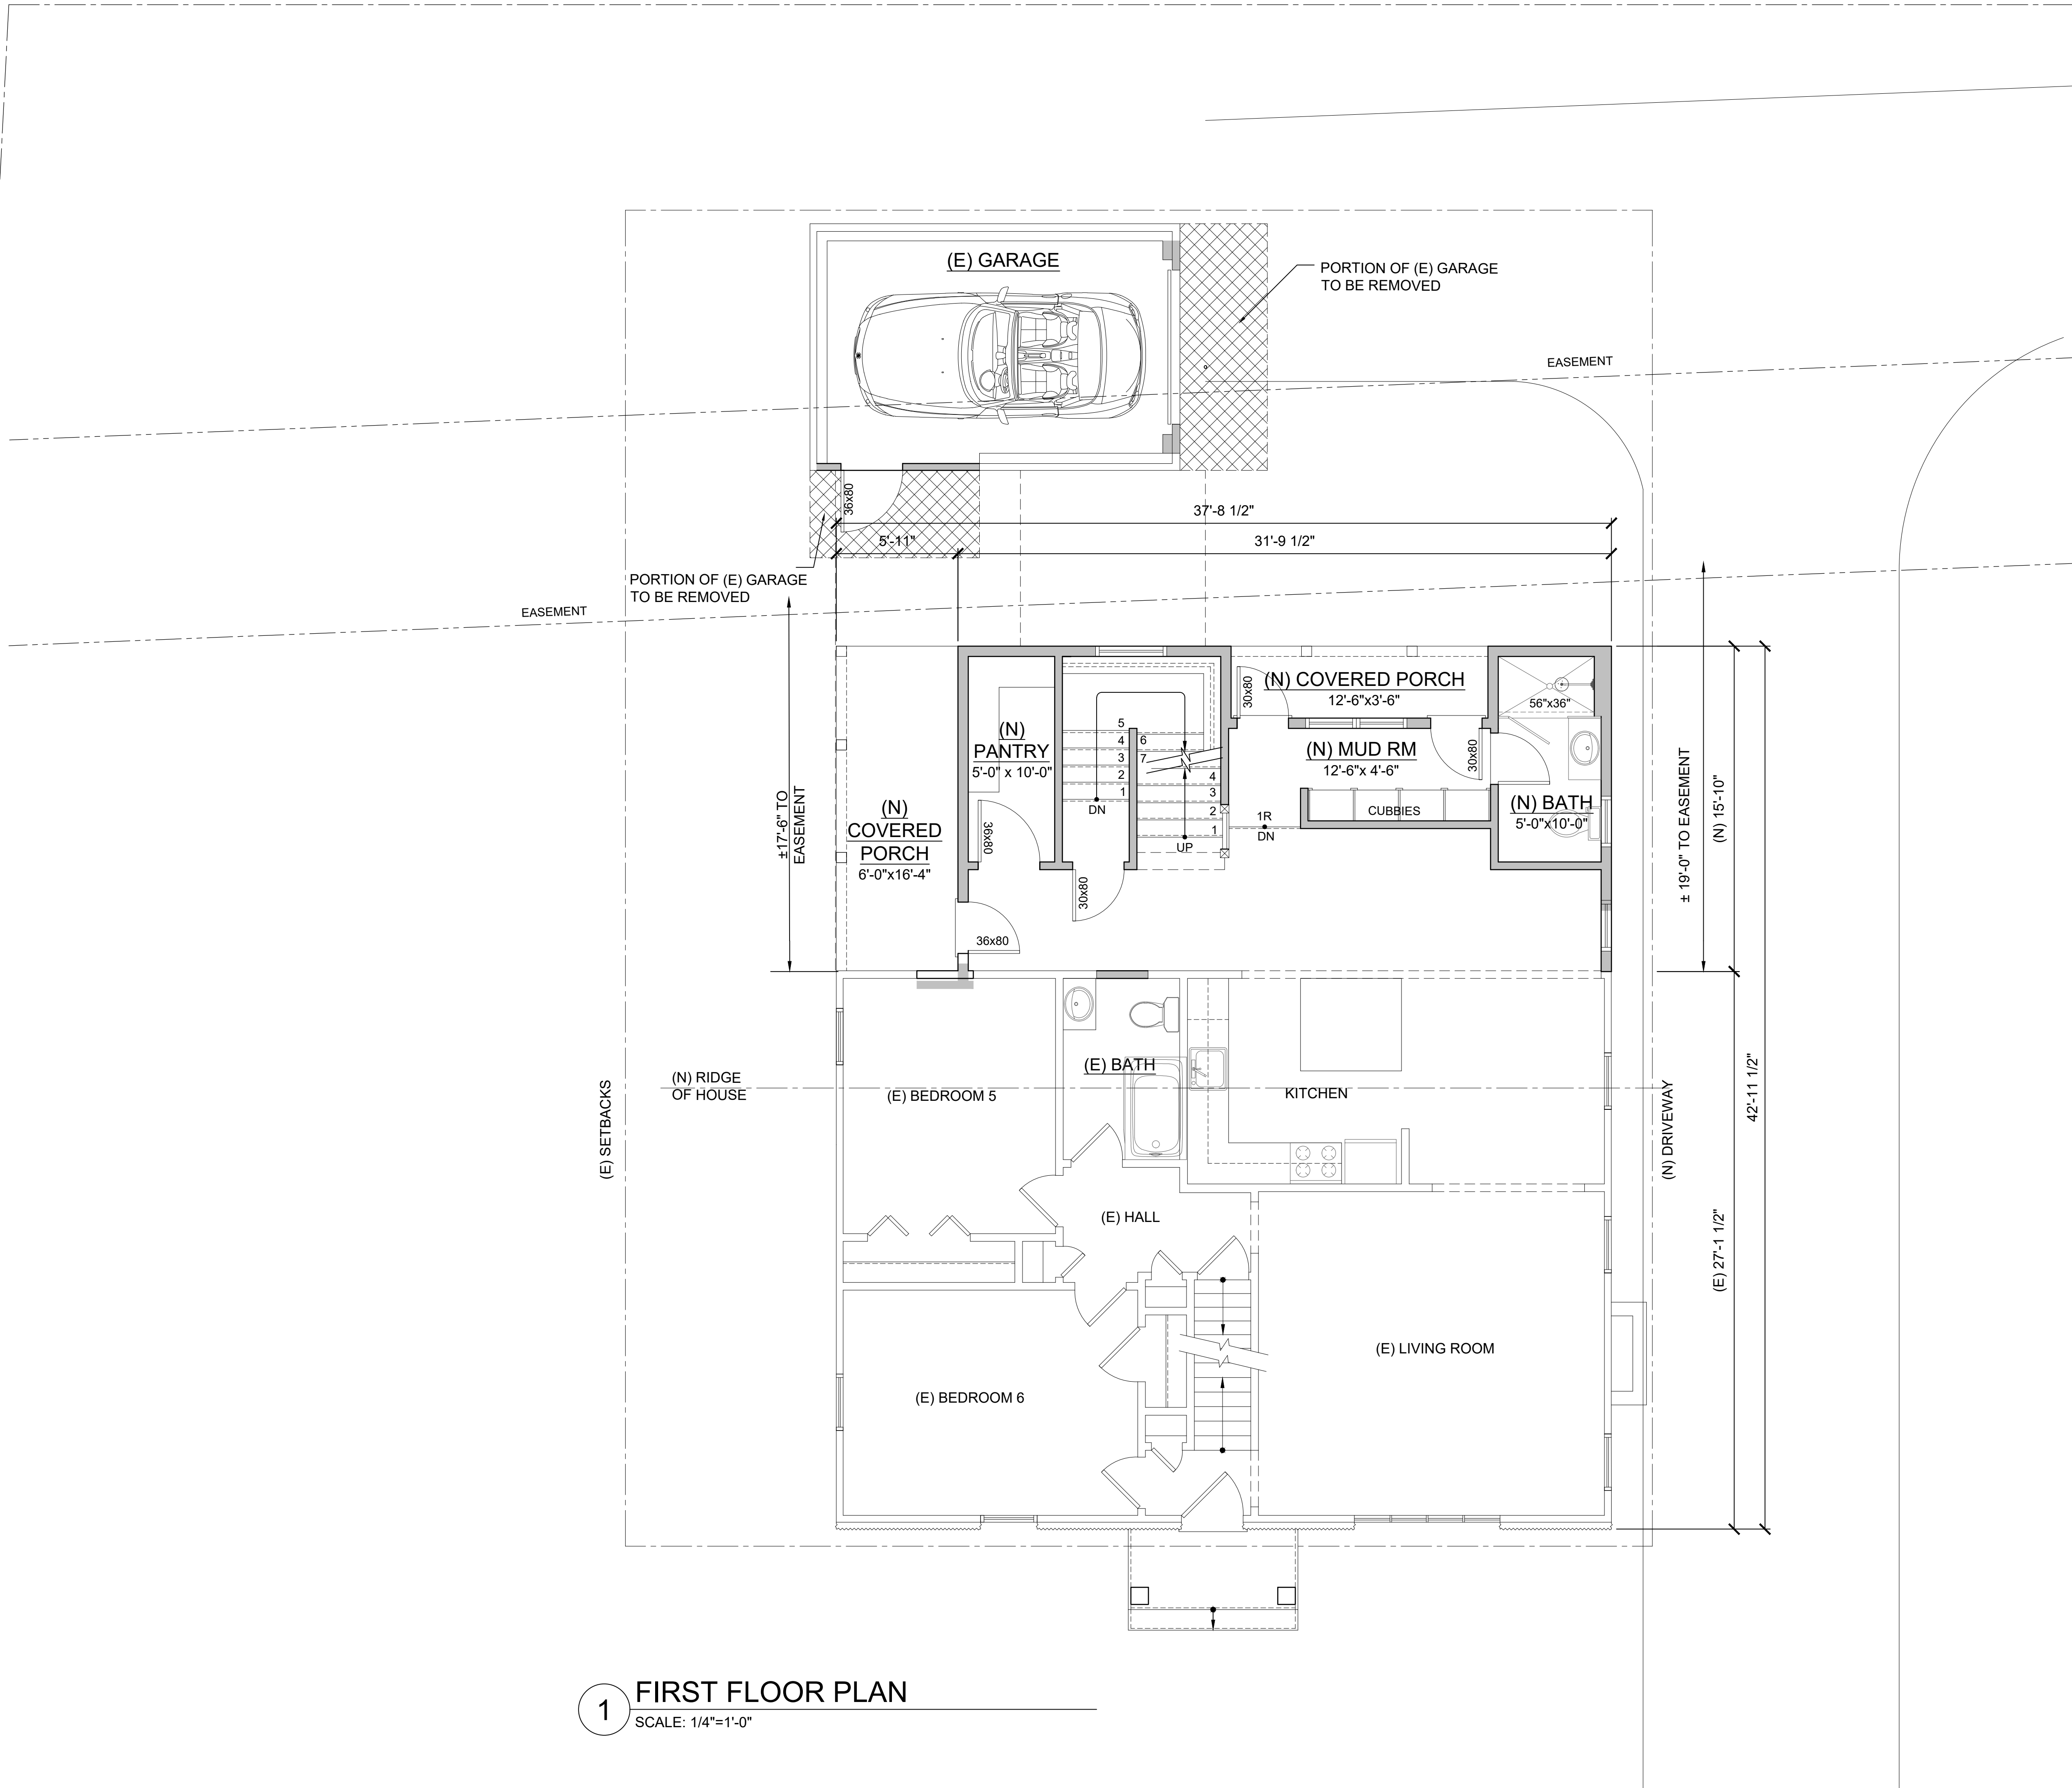

1 FIRST FLOOR PLAN
 SCALE: 1/4"=1'-0"

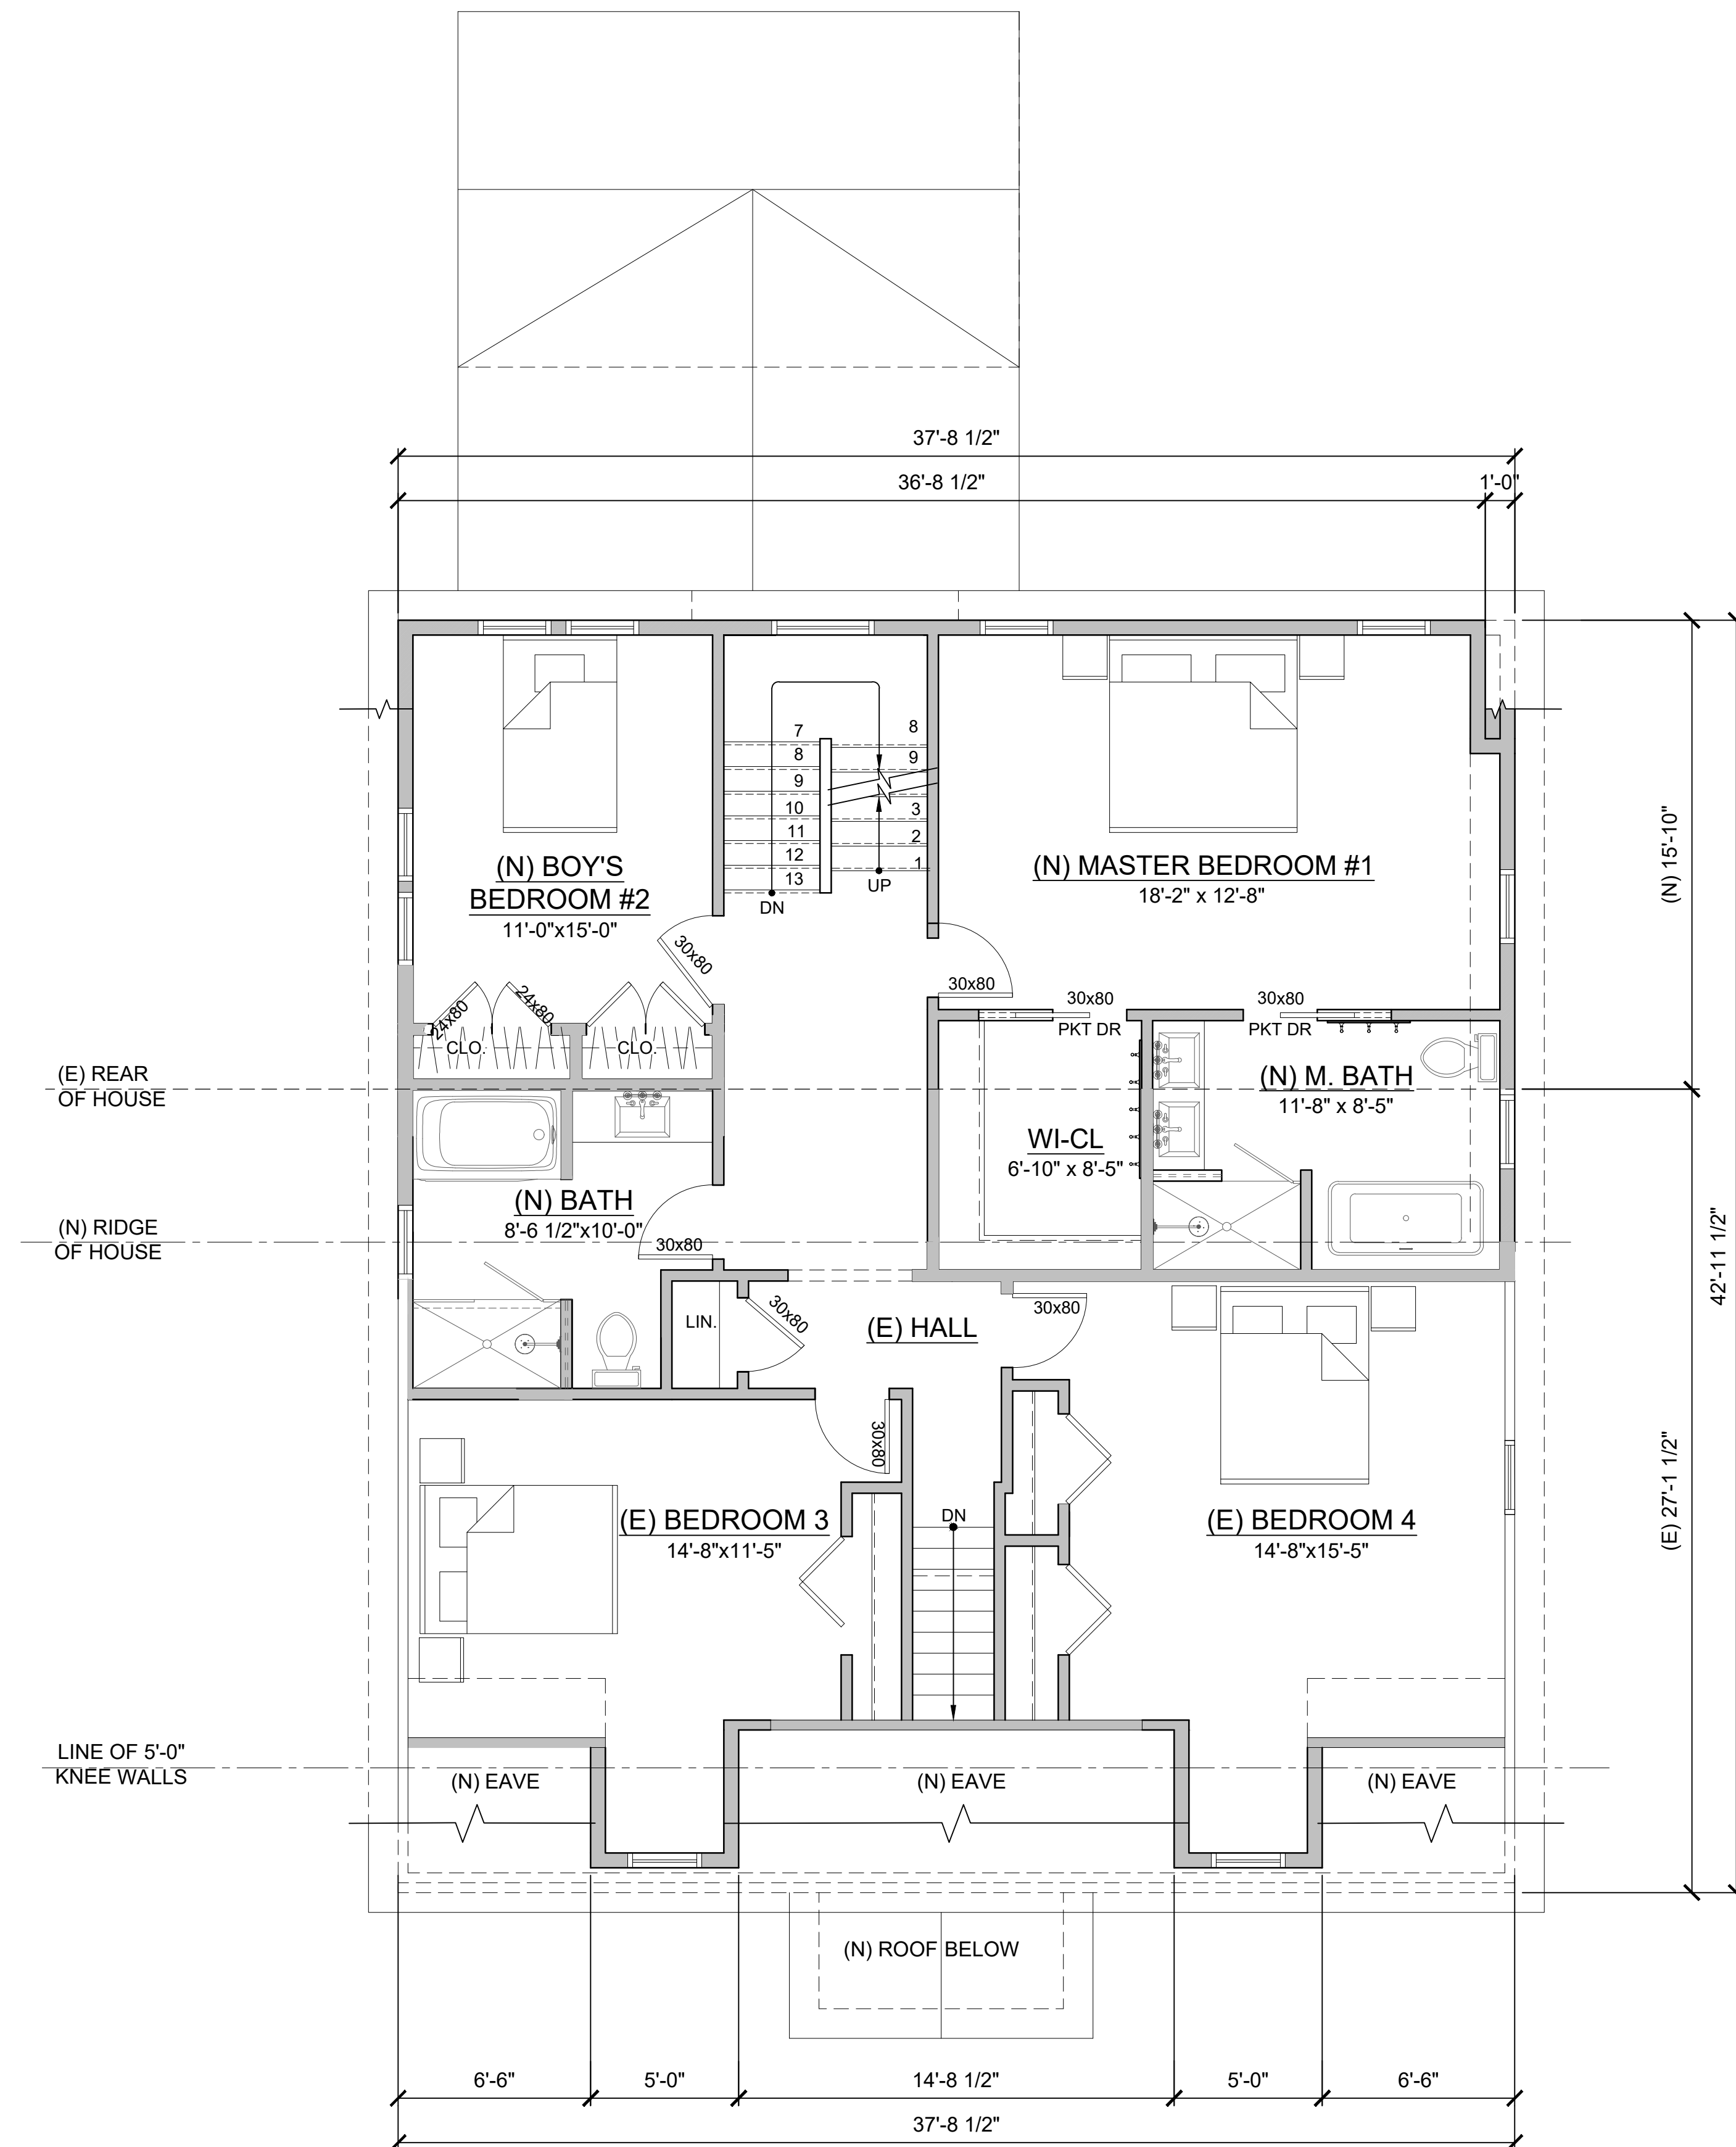

1 SECOND FLOOR PLAN
 SCALE: 1/4"=1'-0"

SEAL:

CONSULTANT:

CLIENT:
SAINSBURY - WONG
 4 MANSFIELD ROAD
 WELLESLEY, MA 02481

COPYRIGHT NOTICE:
 THESE PLANS ARE SUBJECT TO COPYRIGHT PROTECTION AS AN ARCHITECTURAL WORK UNDER SEC. 102 OF THE COPYRIGHT ACT OF 1976, AND UNDER FEDERAL, STATE, AND LOCAL ARCHITECTURAL WORKS COPYRIGHT PROTECTION ACTS OF 1990. UNLESS SO INDICATED, ALL RIGHTS ARE RESERVED. THESE PLANS, WORK, OR HOME REPRESENTED, CAN ONLY BE REPRODUCED, COPIED, OR TRANSMITTED IN ANY FORM OR BY ANY MEANS, ELECTRONIC OR MECHANICAL, INCLUDING PHOTOCOPYING, RECORDING, OR BY ANY INFORMATION STORAGE AND RETRIEVAL SYSTEM, WITHOUT THE WRITTEN PERMISSION OF THE ARCHITECT. ANY UNAUTHORIZED REPRODUCTION OR BUILDING BEING SITED, AND/OR NECESSARY COMPENSATION TO THE ARCHITECT SHALL BE THE RESPONSIBILITY OF THE USER. THE ARCHITECT SHALL NOT BE LIABLE FOR ERRORS OR OMISSIONS IN THIS PLAN.


SCALE: 1/4" = 1'-0"	DRAWN BY: NMP/JAV
DATE: 6/10/21	CHECKED BY: DAK

REVISED:	DATE:

SHEET TITLE:
SECOND FLOOR PLAN

DRAWING NO.:

A1.2

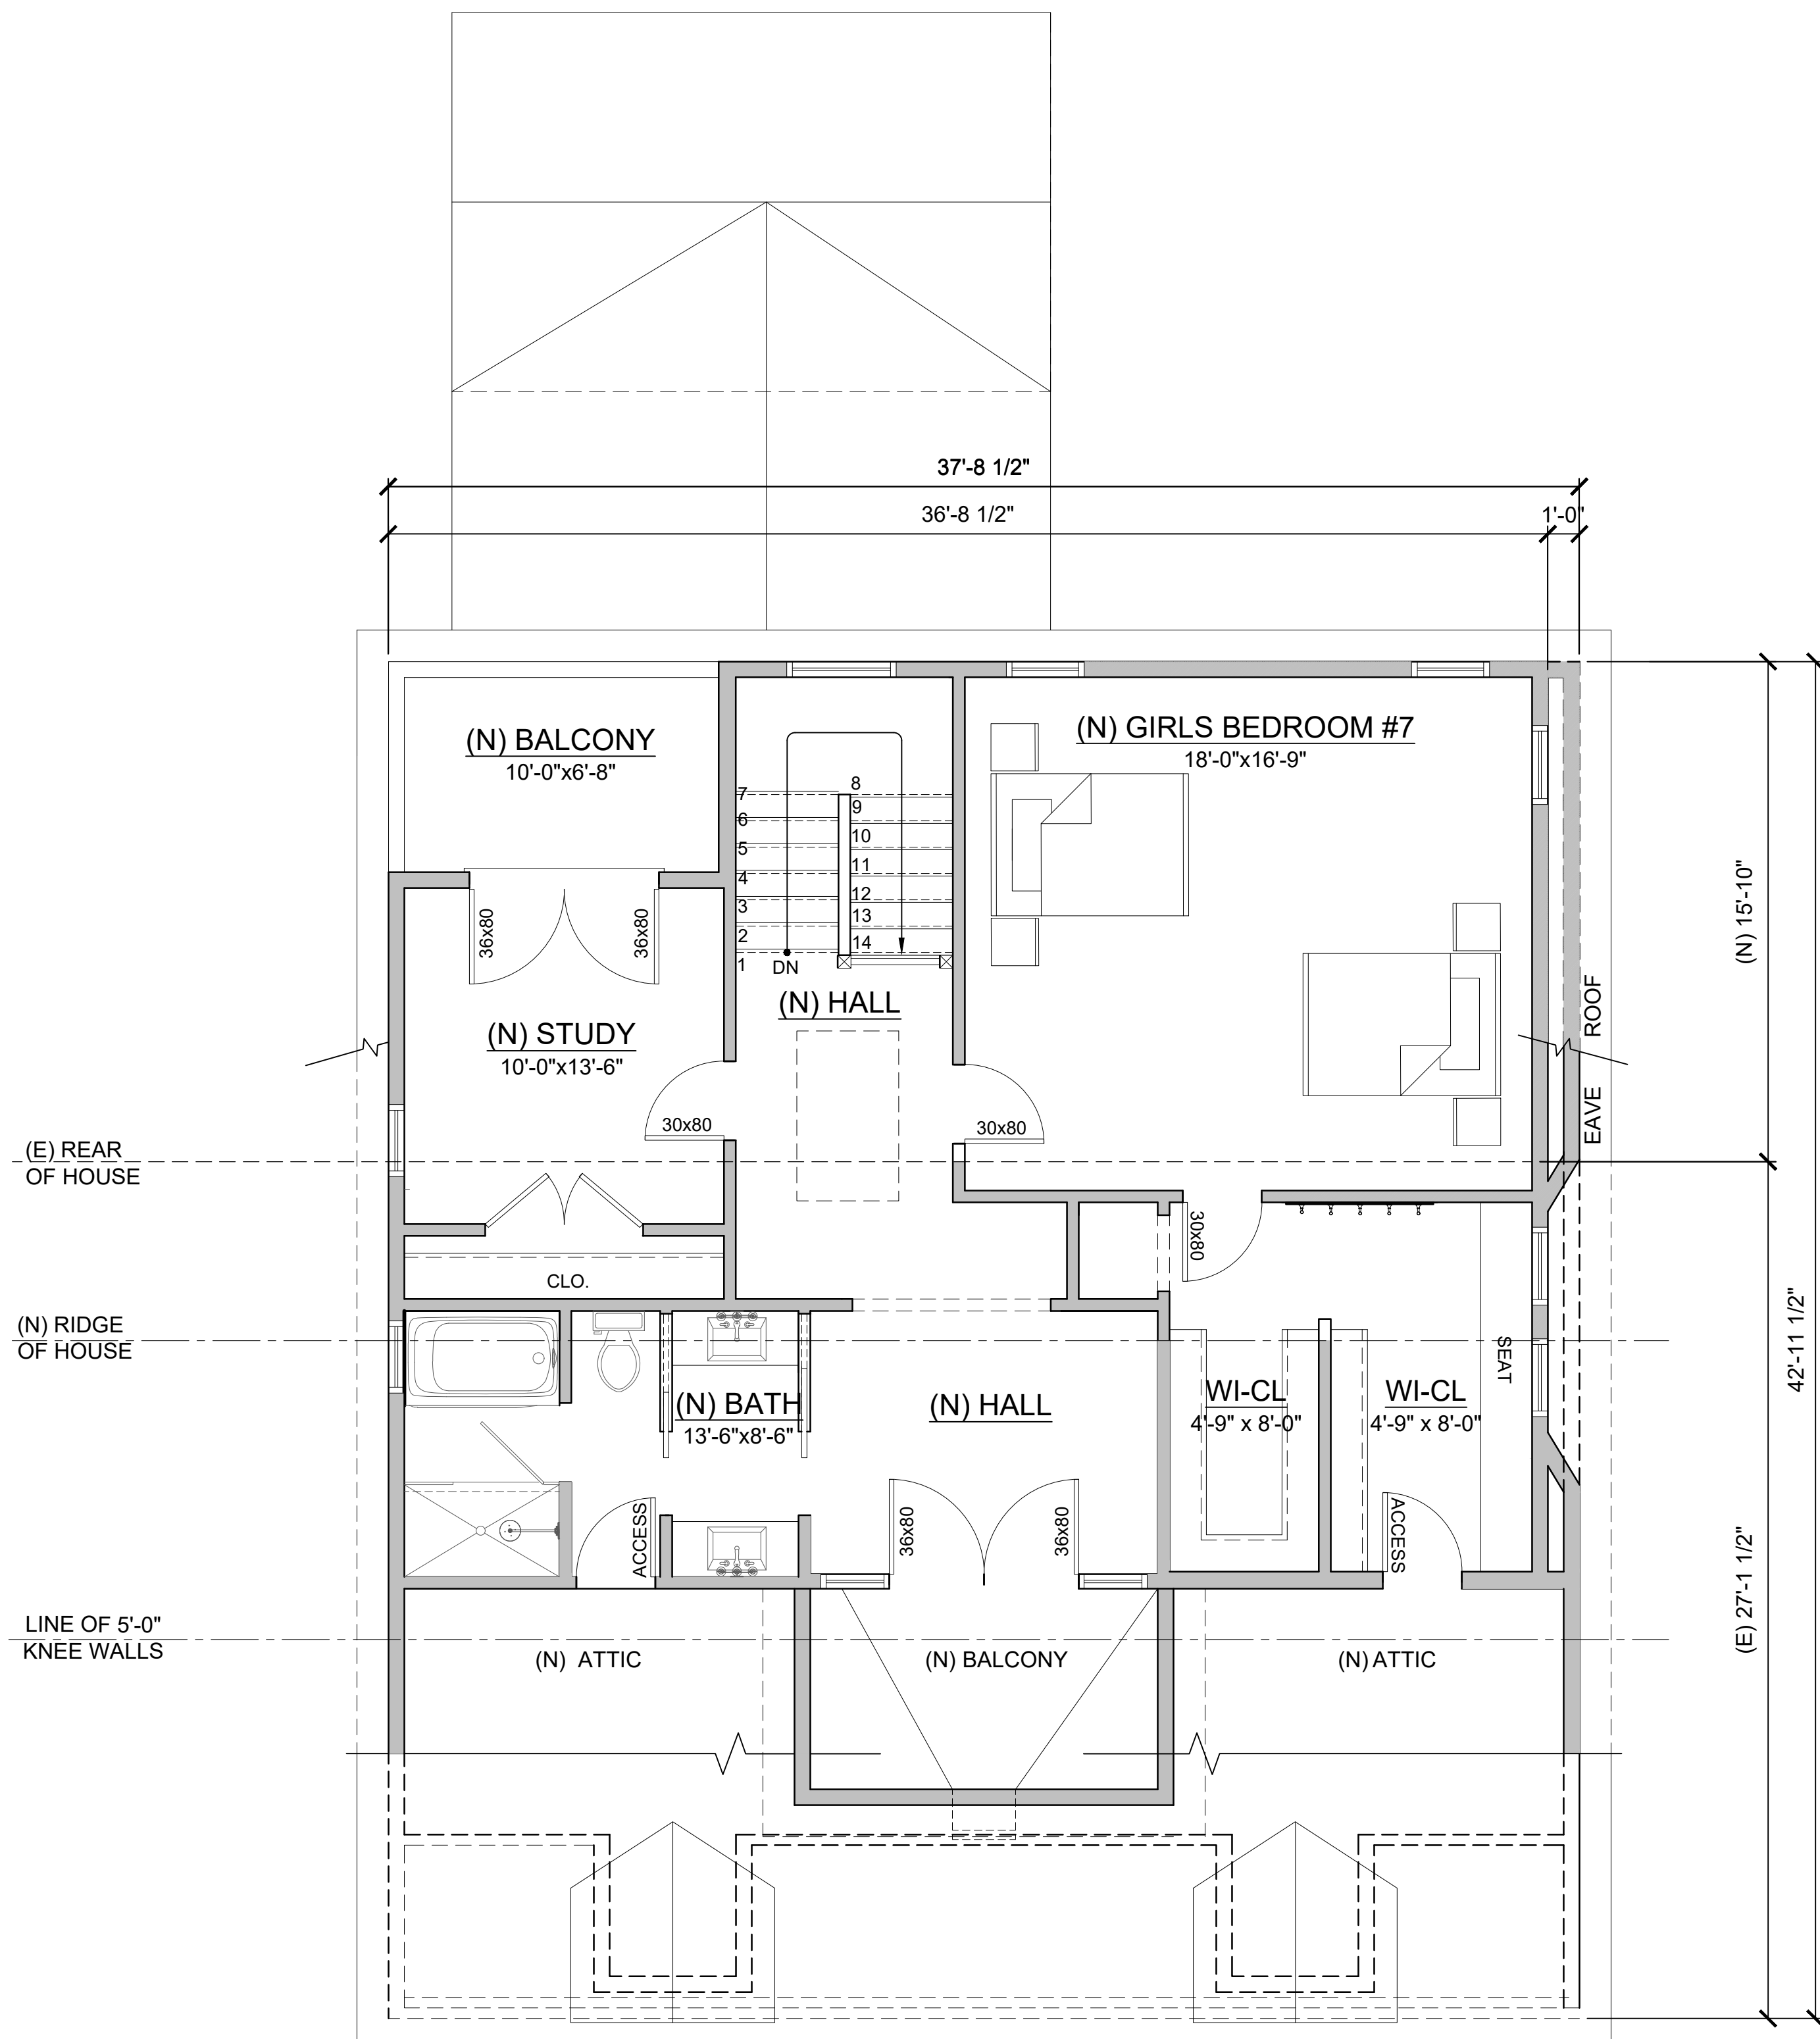

1 THIRD FLOOR PLAN
 SCALE: 1/4"=1'-0"

SEAL:

CONSULTANT:

CLIENT:
SAINSBURY - WONG
 4 MANSFIELD ROAD
 WELLESLEY, MA 02481


COPYRIGHT NOTICE:
 THESE PLANS ARE SUBJECT TO COPYRIGHT PROTECTION AS AN ARCHITECTURAL WORK UNDER SEC. 102 OF THE COPYRIGHT ACT OF 1976. UNDER SUCH PROTECTION, AND KNOWN AS ARCHITECTURAL WORKS COPYRIGHT PROTECTION ACT OF 1976, UNDER SUCH PROTECTION, REPRODUCTION OR TRANSMISSION IN ANY FORM OR BY ANY MEANS, WITHOUT PERMISSION IN WRITING FROM THE ARCHITECT, IS PROHIBITED. THESE PLANS, WORKS, OR HOME REPRESENTED, CAN BE REPRODUCED OR TRANSMITTED IN ANY FORM OR BY ANY MEANS, WITHOUT PERMISSION IN WRITING FROM THE ARCHITECT, ONLY IN CONNECTION WITH THE DESIGN OR CONSTRUCTION OF BUILDING BEING SITED, AND OR NECESSARY COMPENSATION TO THE ARCHITECT SHALL BE THE OBLIGATION OF THE CLIENT. THE ARCHITECT SHALL NOT BE LIABLE FOR ERRORS OR OMISSIONS IN THIS PLAN.

SCALE: 1/4" = 1'-0"	DRAWN BY: NMP/JAV
DATE: 6/10/21	CHECKED BY: DAK

REVISED	DATE

SHEET TITLE:
THIRD FLOOR PLAN

DRAWING NO.
A1.3

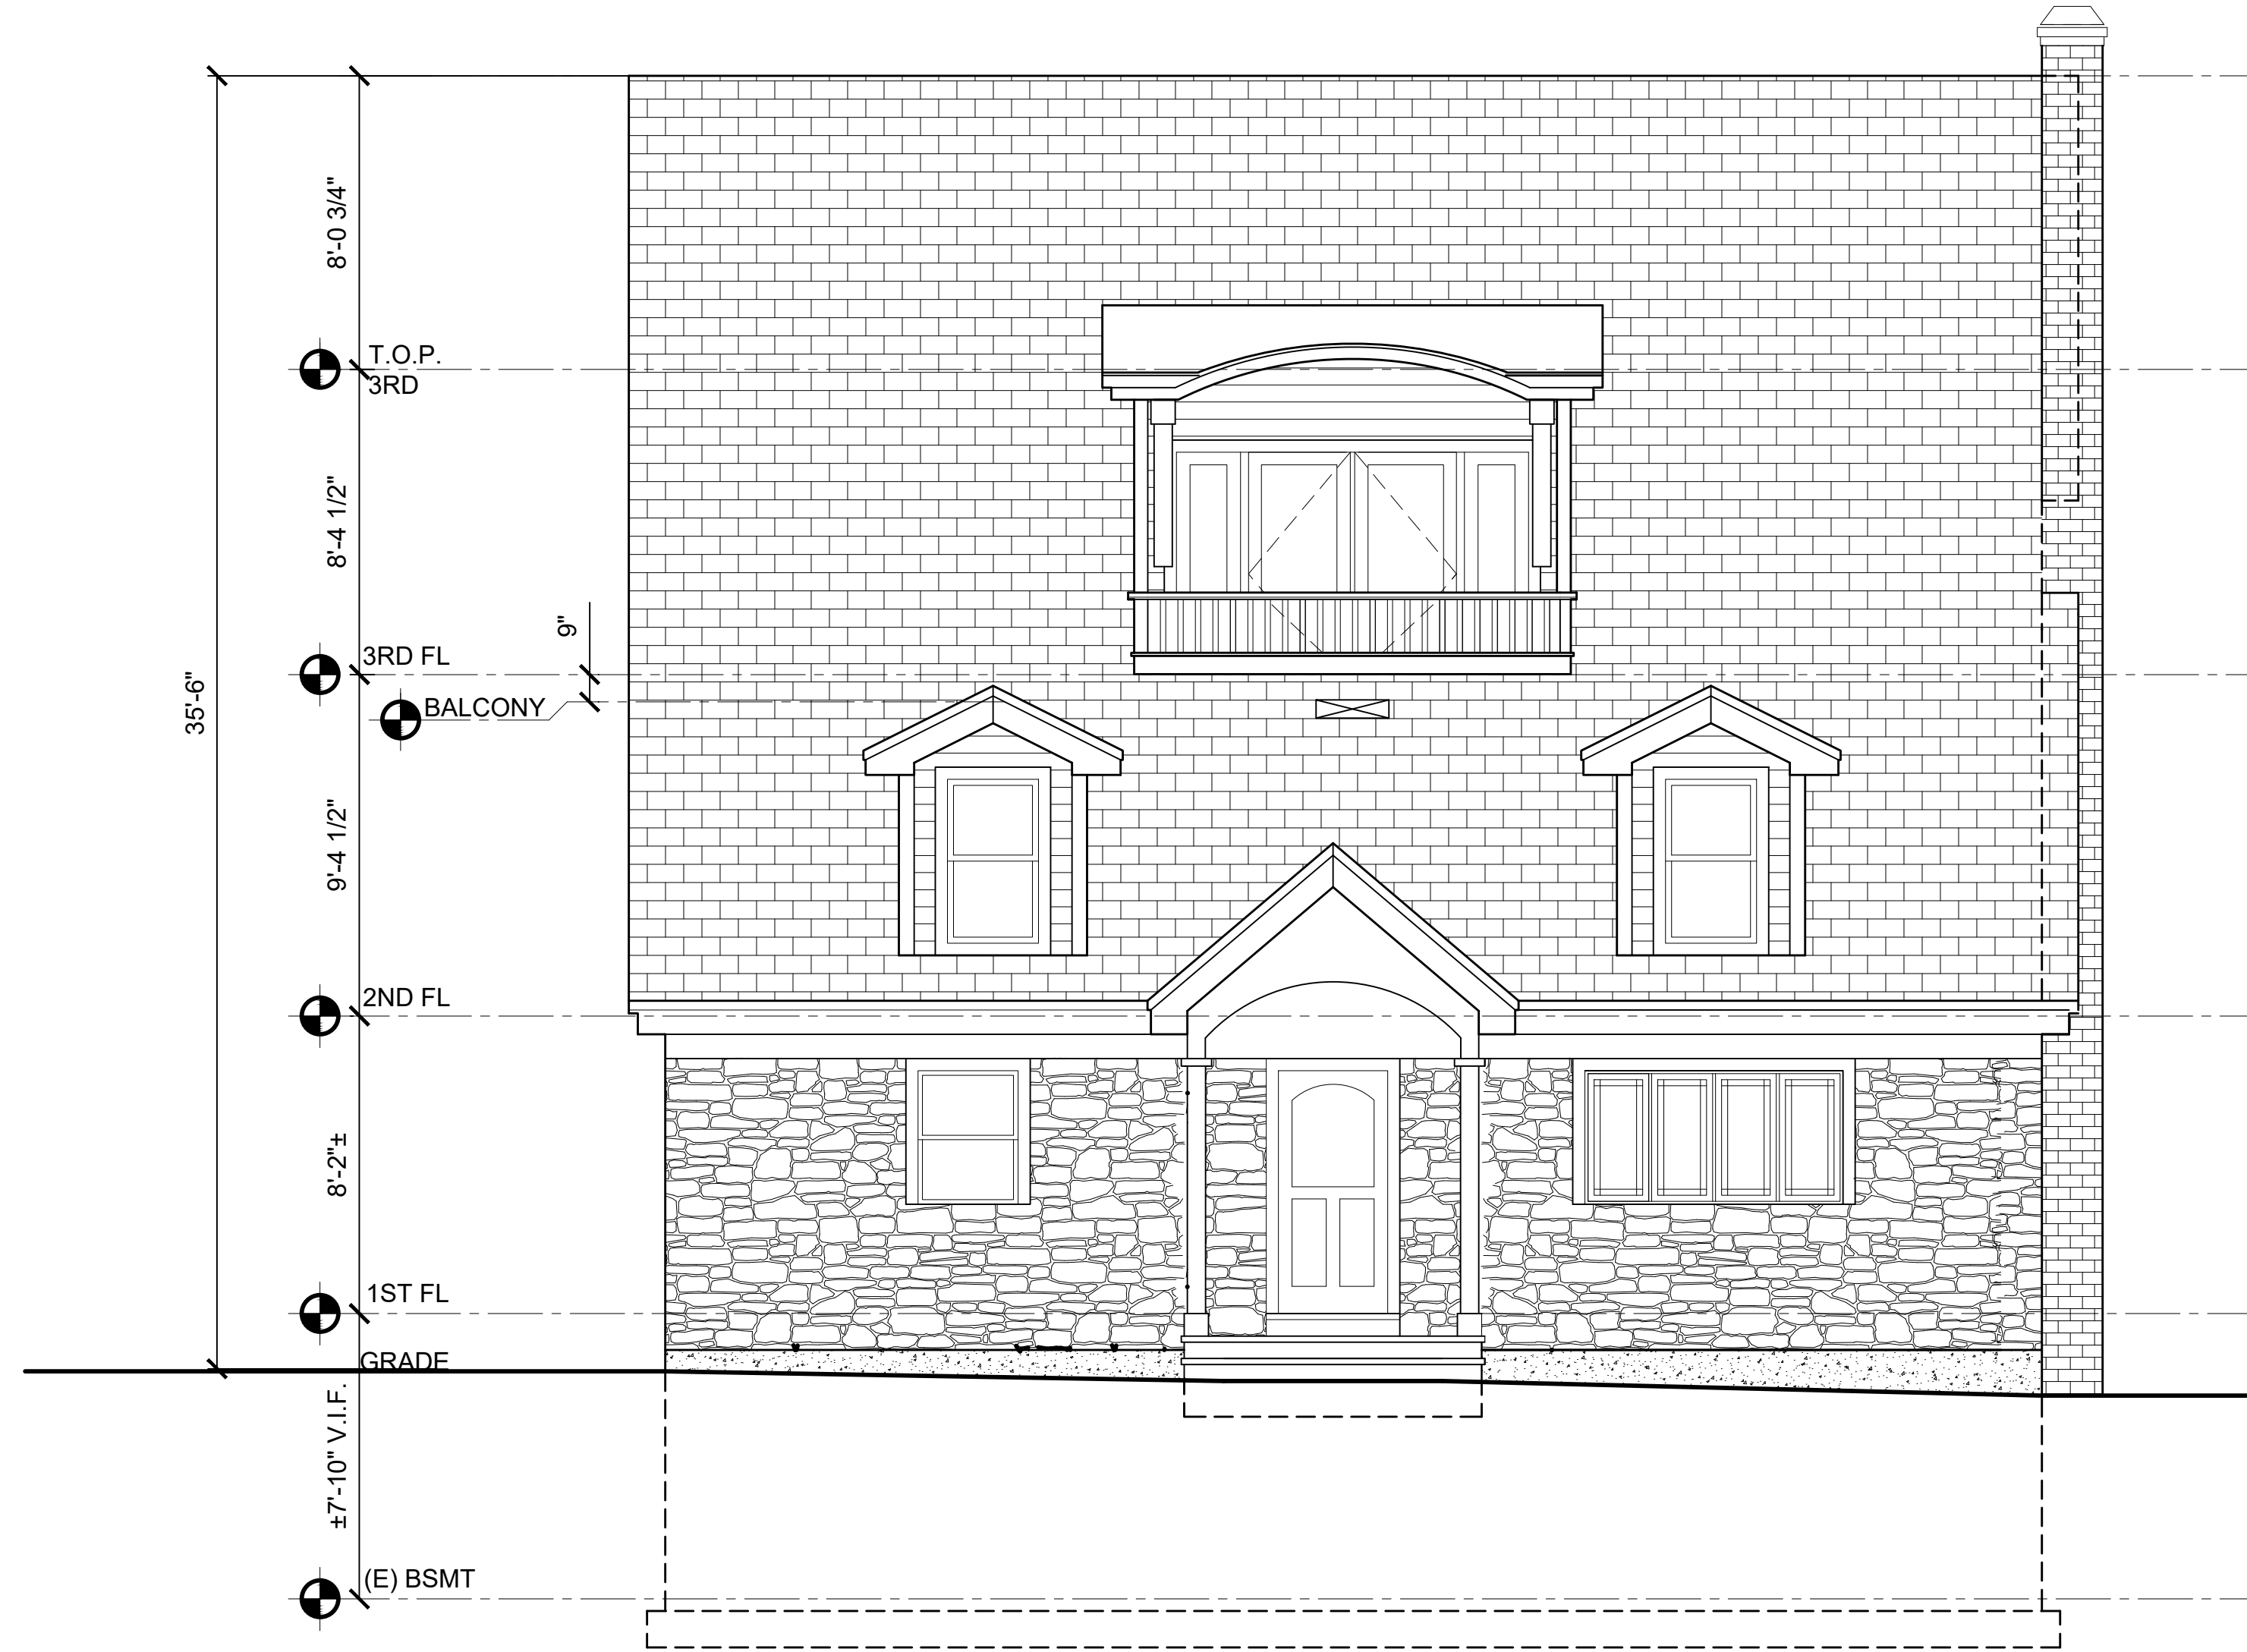

1 EAST ELEVATION
SCALE: 1/4"=1'-0"

CLIENT:

CONSULTANT:

SAINSBURY - WONG
 4 MANSFIELD ROAD
 WELLESLEY, MA 02481


COPYRIGHT NOTICE:
 THESE PLANS ARE SUBJECT TO COPYRIGHT PROTECTION
 AS AN ARCHITECTURAL WORK UNDER SEC. 102 OF THE
 COPYRIGHT ACT OF 1976, AS AMENDED DECEMBER, 1994,
 AND KNOWN AS ARCHITECTURAL WORKS COPYRIGHT
 PROTECTION ACT OF 1990, UNDER SUCH PROTECTION,
 REPRODUCTION OR USE OF THESE PLANS OR ANY PART
 THEREOF IN ANY MANNER WITHOUT THE WRITTEN
 PERMISSION OF THE ARCHITECT OR ARCHITECTURAL
 FIRM IS PROHIBITED. ANY REPRODUCTION OR USE
 OF THESE PLANS, WORK, OR HOME REPRESENTED, CAN
 LEGALLY RESULT IN THE DENIAL OF CONSTRUCTION
 OR BUILDING BEING SUITED, AND OR NECESSARY
 COMPENSATION TO DAK AND SHALL BE THE
 LIABLE FOR ERRORS OR OMISSIONS IN THIS PLAN.

SCALE: 1/4" = 1'-0"	DRAWN BY: NMP/JJAV
DATE: 05/24/21	CHECKED BY: DAK

REVISED	DATE

SHEET TITLE:
 FRONT ELEVATION

DRAWING NO.
A2.0

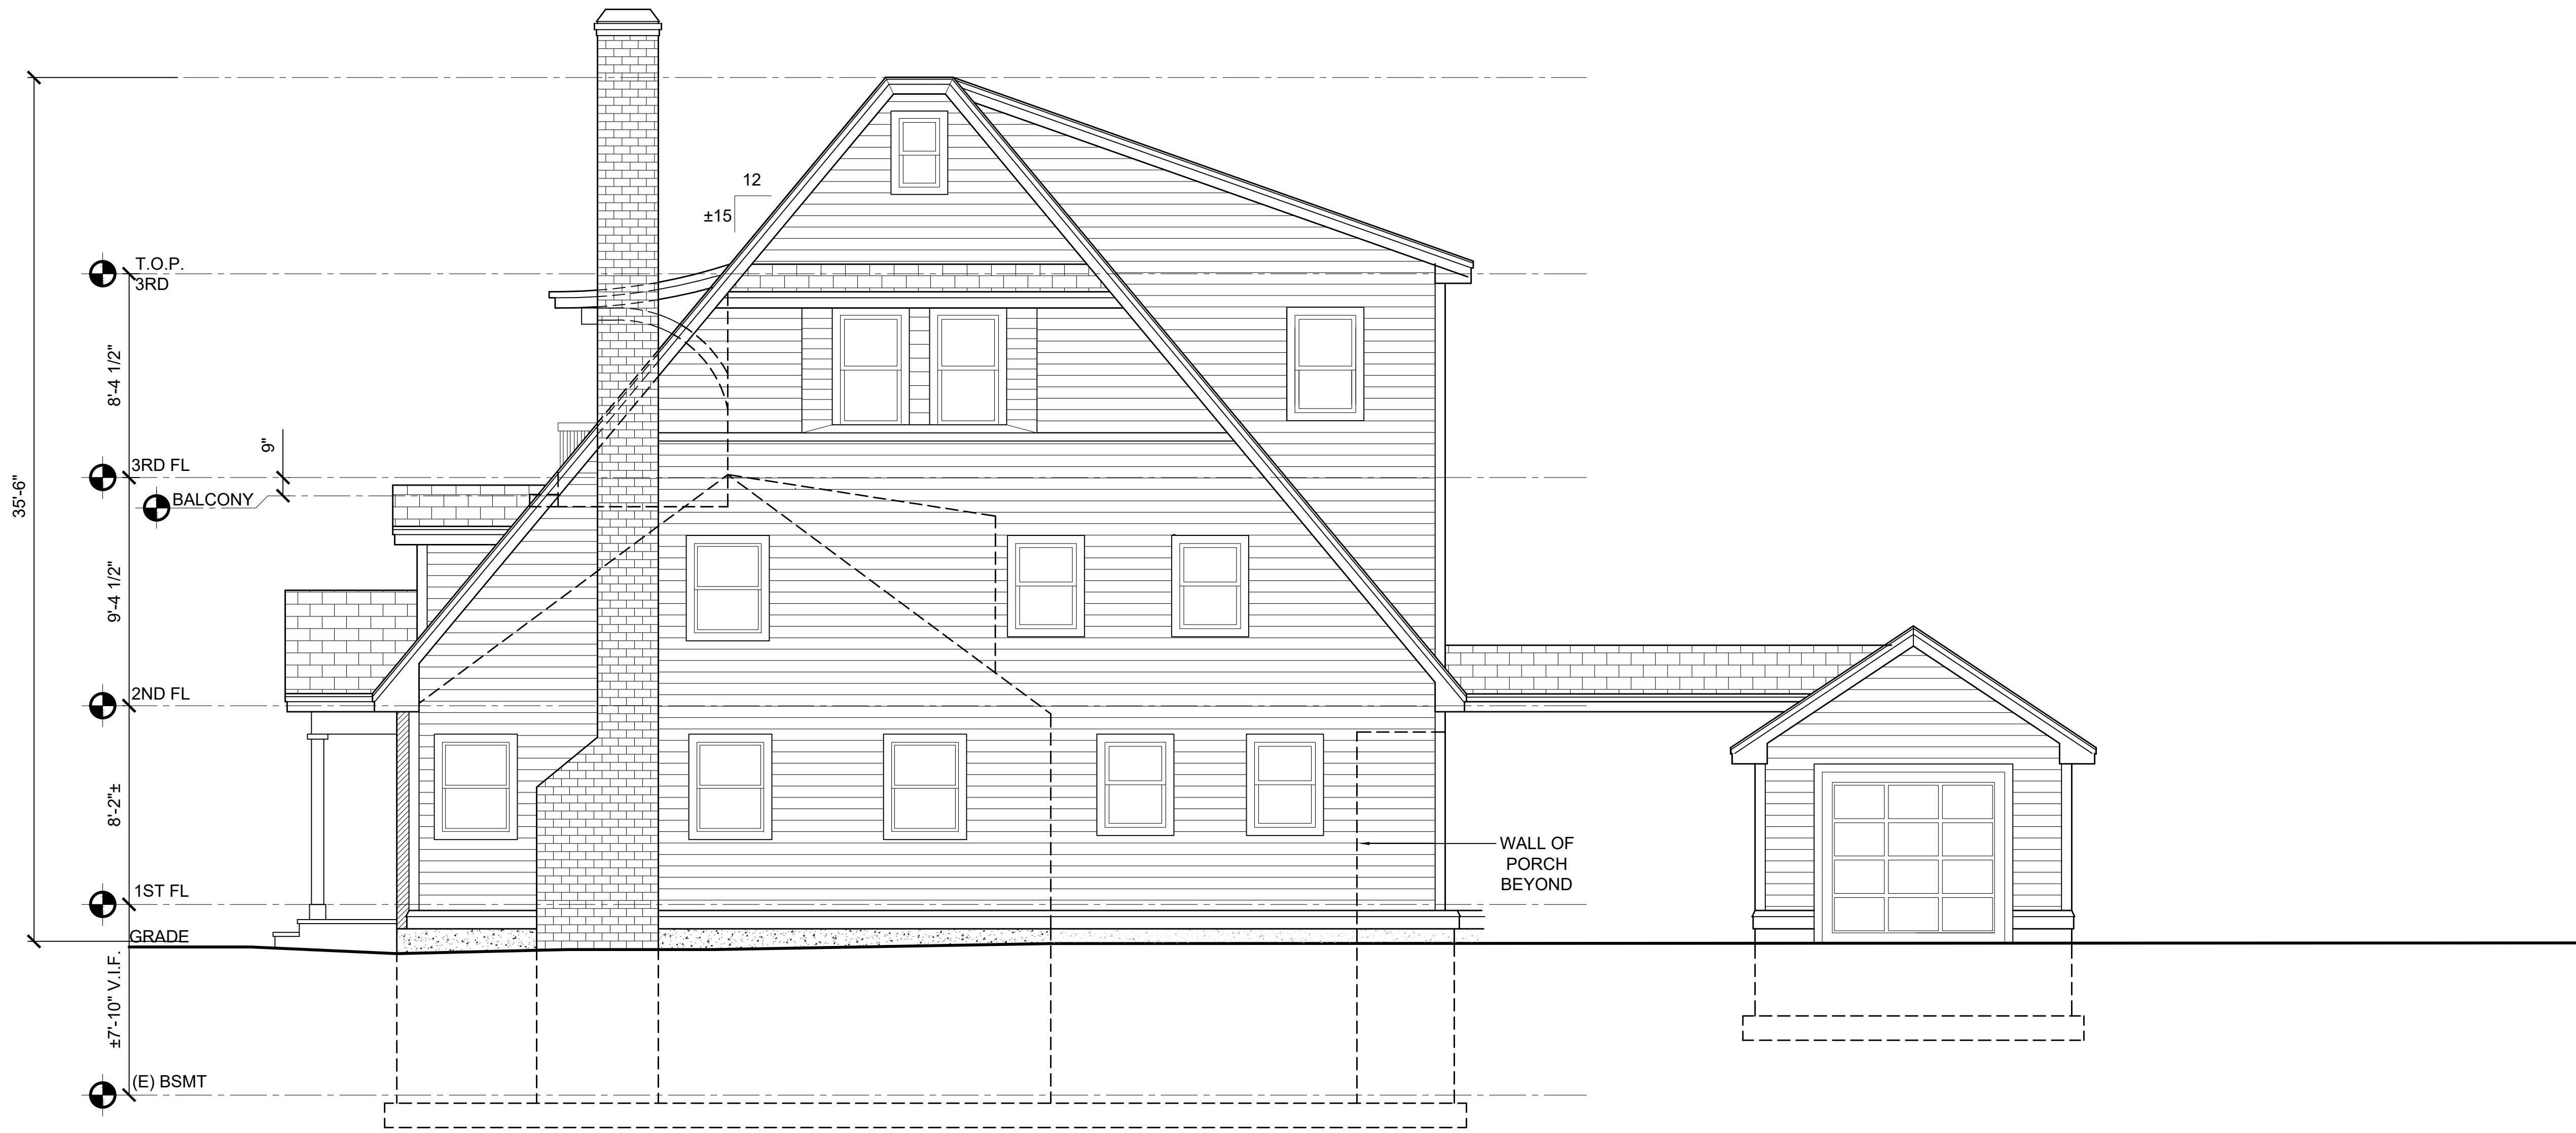

1 SOUTH ELEVATION
SCALE: 1/4"=1'-0"

CLIENT:

CONSULTANT:

CLIENT: **SAINSBURY - WONG**
4 MANSFIELD ROAD
WELLESLEY, MA 02481


COPYRIGHT NOTICE:
THESE PLANS ARE SUBJECT TO COPYRIGHT PROTECTION AS AN ARCHITECTURAL WORK UNDER SEC. 102 OF THE COPYRIGHT ACT OF 1976, AS AMENDED. REPRODUCING, TRANSMITTING, OR KNOWINGLY ARCHITECTURAL WORKS COPYRIGHT PROTECTION ACT OF 1976, UNDER SUCH PROTECTION, REPRODUCING OR TRANSMITTING IN ANY MANNER THESE PLANS, WORK, OR HOME REPRESENTED, CAN LEGALLY RESULT IN THE DEPRIVATION OF COPYRIGHT OR BUILDING BEING SEIZED, AND OR NECESSARY COMPENSATION TO THE ARCHITECT WILL BE LIABLE FOR ERRORS OR OMISSIONS IN THIS PLAN.

SCALE:	DRAWN BY:
1/4" = 1'-0"	NMP/UAV
DATE:	CHECKED BY:
5/24/21	DAK

REVISED	DATE

SHEET TITLE:
RIGHT ELEVATION

DRAWING NO.
A2.1

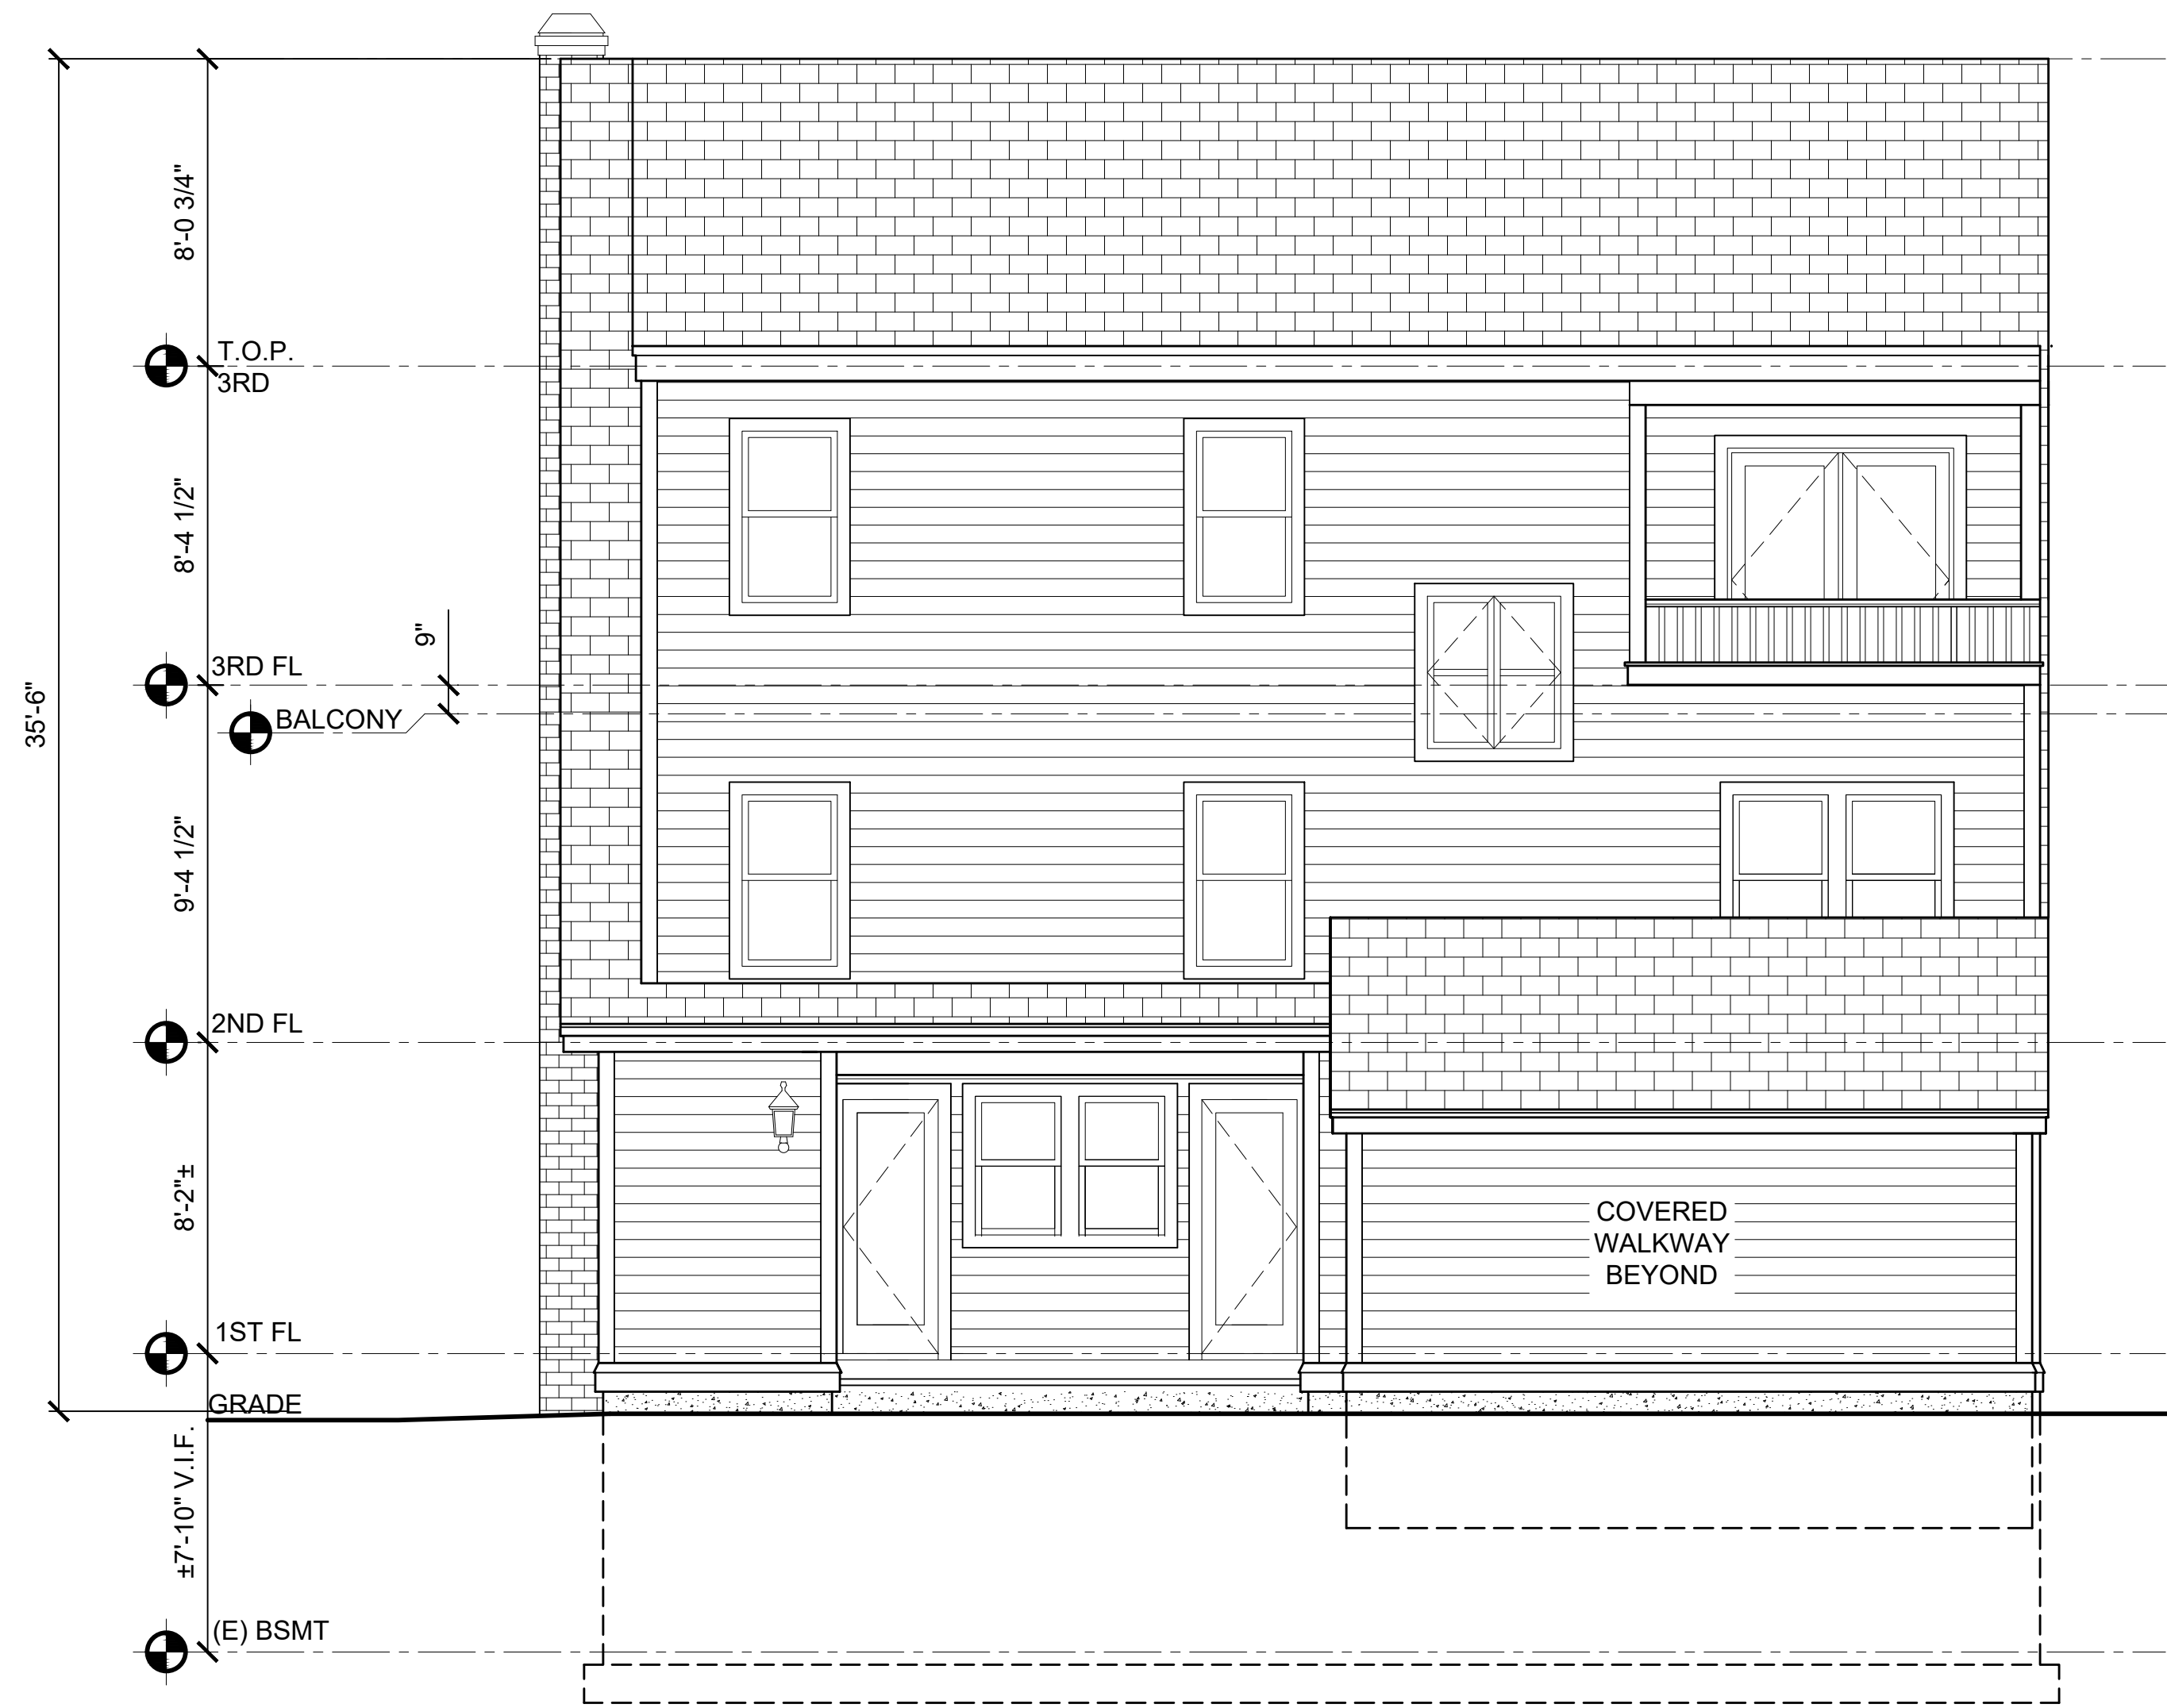

2 WEST ELEVATION
SCALE: 1/4"=1'-0"

SEAL:

CONSULTANT:

CLIENT:
SAINSBURY - WONG
4 MANSFIELD ROAD
WELLESLEY, MA 02481

COPYRIGHT NOTICE:
THESE PLANS ARE SUBJECT TO COPYRIGHT PROTECTION AS AN ARCHITECTURAL WORK UNDER SEC. 102 OF THE COPYRIGHT ACT OF 1976, AS AMENDED DECEMBER 1994, AND KNOWN AS ARCHITECTURAL WORKS COPYRIGHT PROTECTION ACT OF 1990, UNDER SUCH PROTECTION. REPRODUCTION OR TRANSMISSION IN ANY MANNER OF THESE PLANS, WORK, OR HOME REPRESENTED, CAN LEGALLY RESULT IN THE VIOLATION OF COPYRIGHT LAW OR BUILDING BEING SEIZED, AND OR NECESSARY COMPENSATION TO DAK AND SHALL BE THE LIABILITY FOR ERRORS OR OMISSIONS IN THIS PLAN.

SCALE: 1/4" = 1'-0"	DRAWN BY: NMP/UJAV
DATE: 5/24/21	CHECKED BY: DAK


REVISED	DATE

SHEET TITLE:

REAR ELEVATION

DRAWING NO.

A2.2

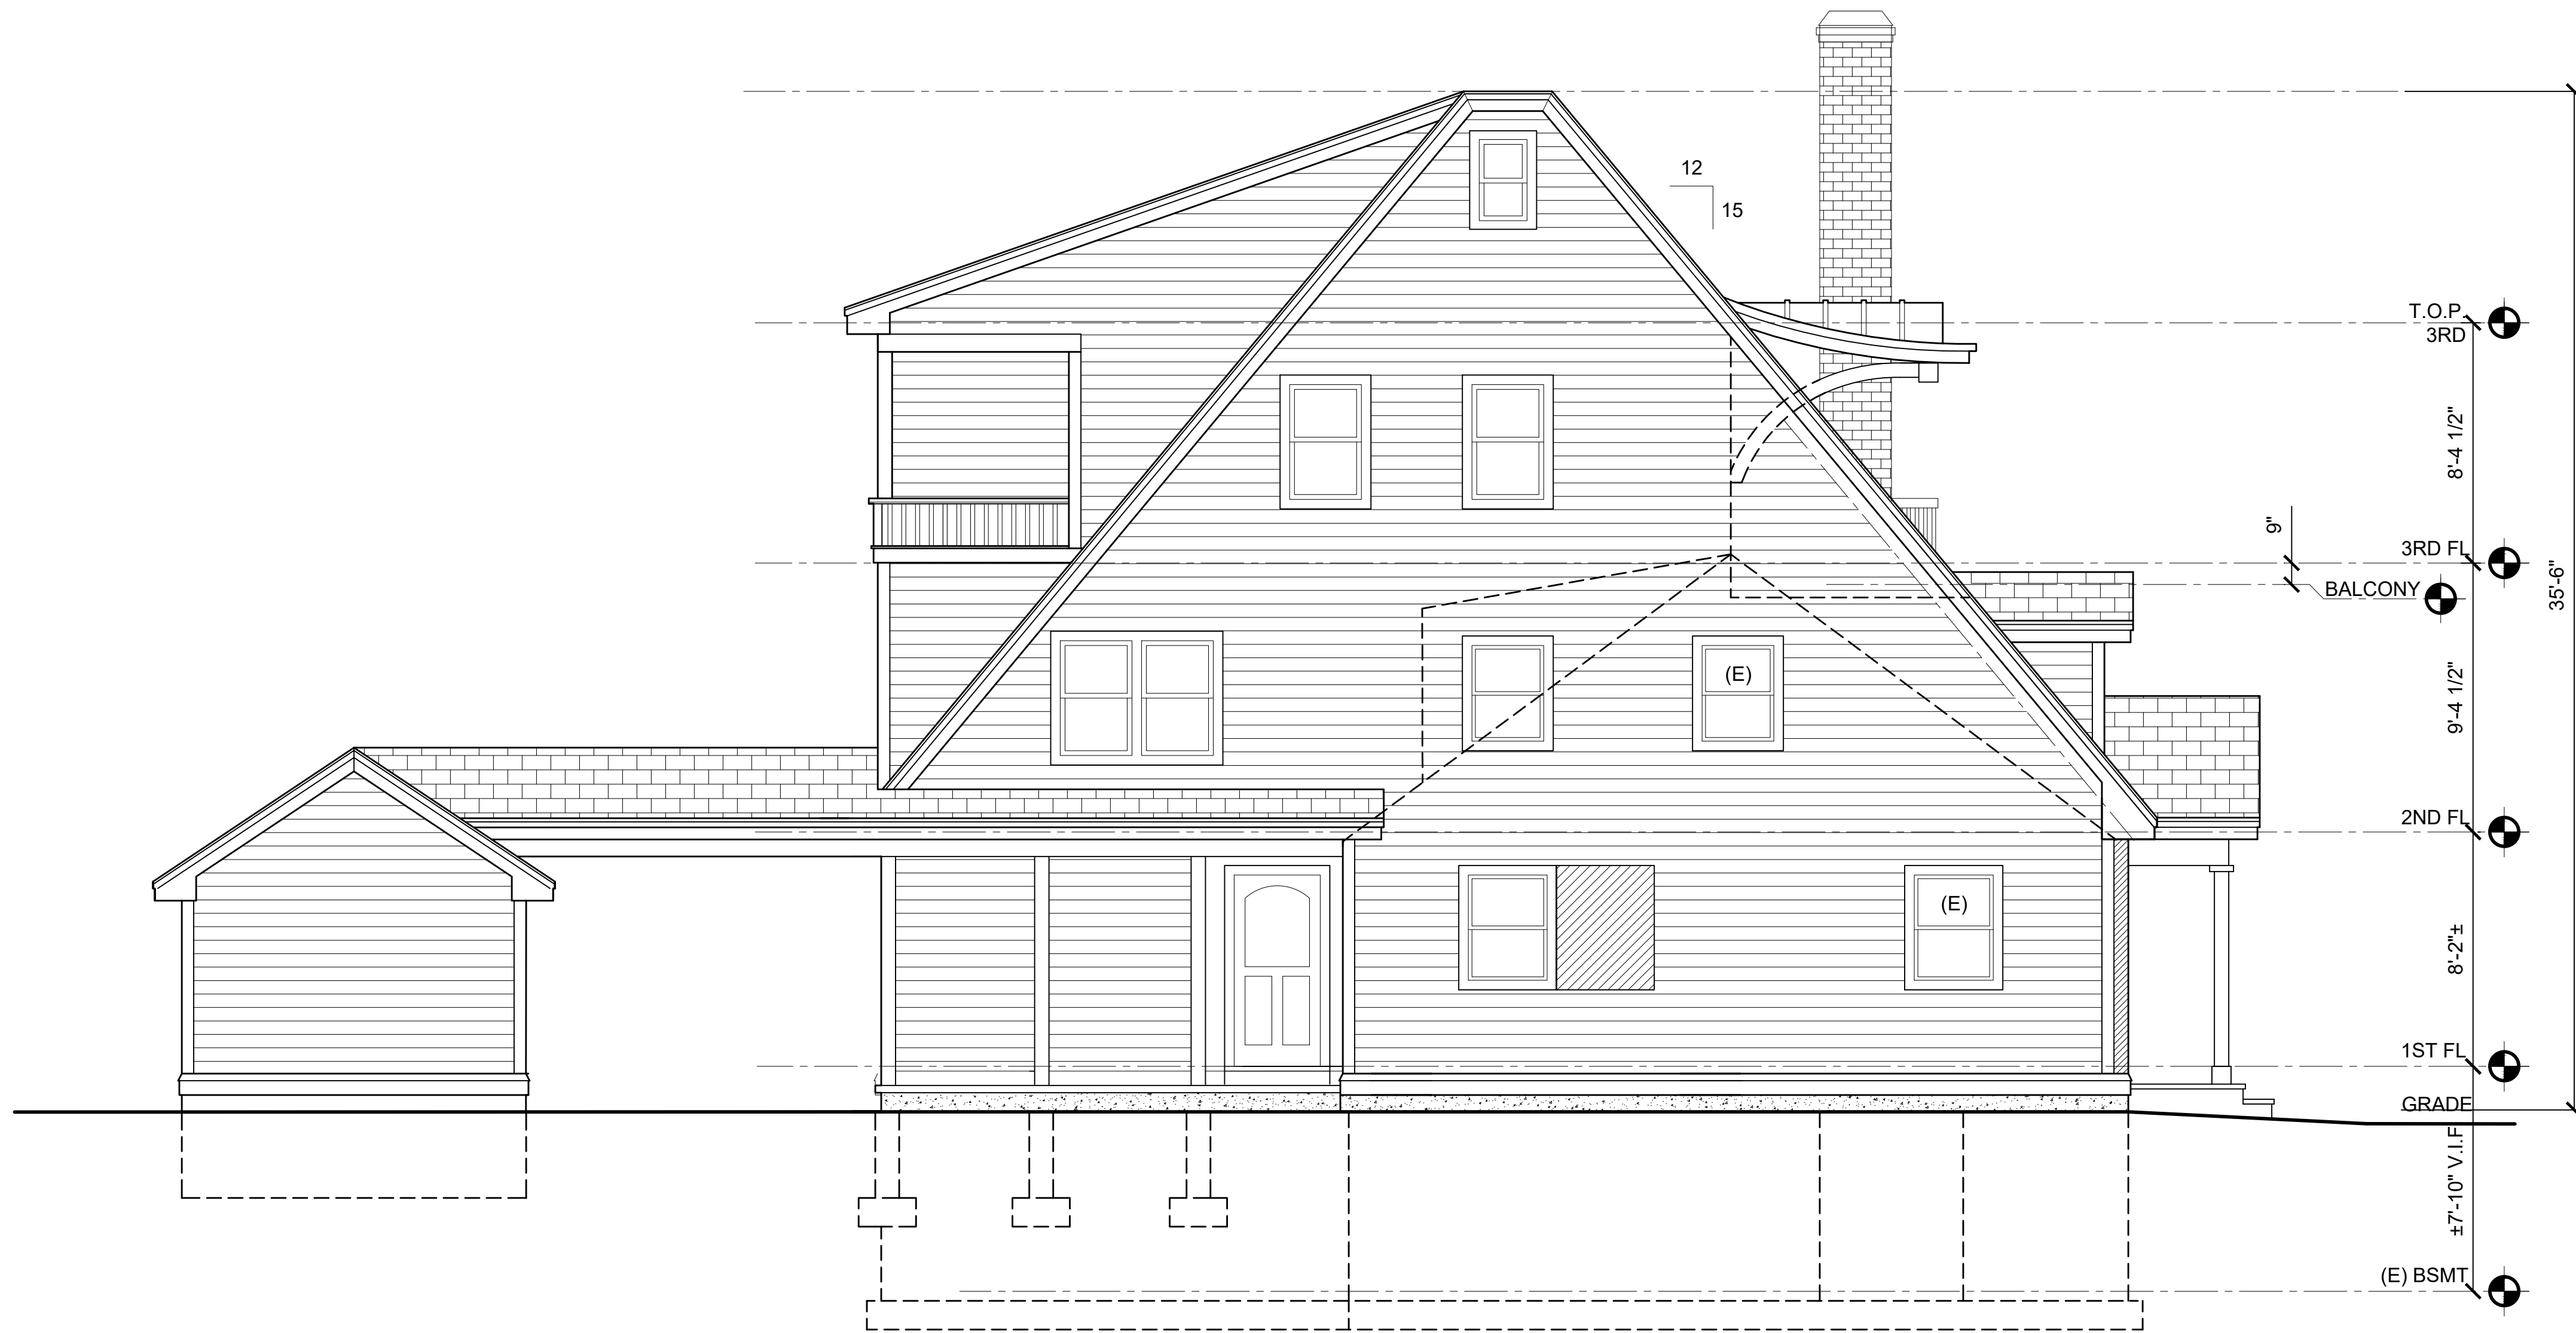

1 NORTH ELEVATION
SCALE: 1/4"=1'-0"

SEAL:

CONSULTANT:

CLIENT:
SAINSBURY - WONG
 4 MANSFIELD ROAD
 WELLESLEY, MA 02481

COPYRIGHT NOTICE:
 THESE PLANS ARE SUBJECT TO COPYRIGHT PROTECTION AS AN ARCHITECTURAL WORK UNDER SEC. 102 OF THE COPYRIGHT ACT OF 1976, AS AMENDED. REPRODUCING, TRANSMITTING, OR KNOWINGLY ARCHITECTURAL WORKS COPYRIGHTED PROTECTION ACT OF 1976, UNDER SUCH PROTECTION, REPRODUCING, TRANSMITTING, OR KNOWINGLY ARCHITECTURAL WORKS UNDER SUCH PROTECTION, OR ANY PART THEREOF, WITHOUT THE WRITTEN PERMISSION OF THE ARCHITECT OR HIS FIRM, IS STRICTLY PROHIBITED. THESE PLANS, WORK, OR HOME REPRESENTED, CAN LEGALLY RESULT IN THE CESSION OF CONSTRUCTION OR BUILDING BEING SIZED, AND OR NECESSARY COMPENSATION TO THE ARCHITECT SHALL BE THE ARCHITECT'S RESPONSIBILITY FOR ERRORS OR OMISSIONS IN THIS PLAN.

SCALE:	1/4" = 1'-0"	DRAWN BY:	NMP/JAV
DATE:	5/24/21	CHECKED BY:	DAK

REVISED	DATE

SHEET TITLE:

LEFT ELEVATION

DRAWING NO.

A2.3