

DATE: JANUARY 2, 2018

DRAWN BY: DEY  
contact@hpadesign.com

CHECKED BY: HPA

PATH:  
20170265 NEEDHAM MILLER  
20170265 DRI

SCALE: SEE DRAWING

REVISIONS:		
#	DATE	DESC.
A	1/2/18	ISSUED FOR HISTORICAL

**HPA Design, Inc.**  
**ARCHITECTS**

- 200 Stonewall Blvd, Suite 5
- Wrentham, MA 02093
- 508.384.8838 (T)
- 508.384.0483 (F)
- contact@hpadesign.com
- www.HPAdesign.com

DWD ENGINEERING, INC.  
5 MICHAEL ROAD, E. BRIDGEWATER  
Tel. (508) 378-9602  
Fax. (508) 378-2922


ELEVATIONS

PROPOSED DESIGNS FOR:  
**NEEDHAM MILLER LLC**  
40 BEECHWOOD RD. WELLESLEY, MA

These drawings and specifications were prepared for use at the location indicated hereon. Publication and use is expressly limited to the identified location. Re-use or reproduction by any method, in whole or in part, is prohibited without the written permission of HPA Design, ©2017

SHEET: **A2.1**

JOB NO. 20170265

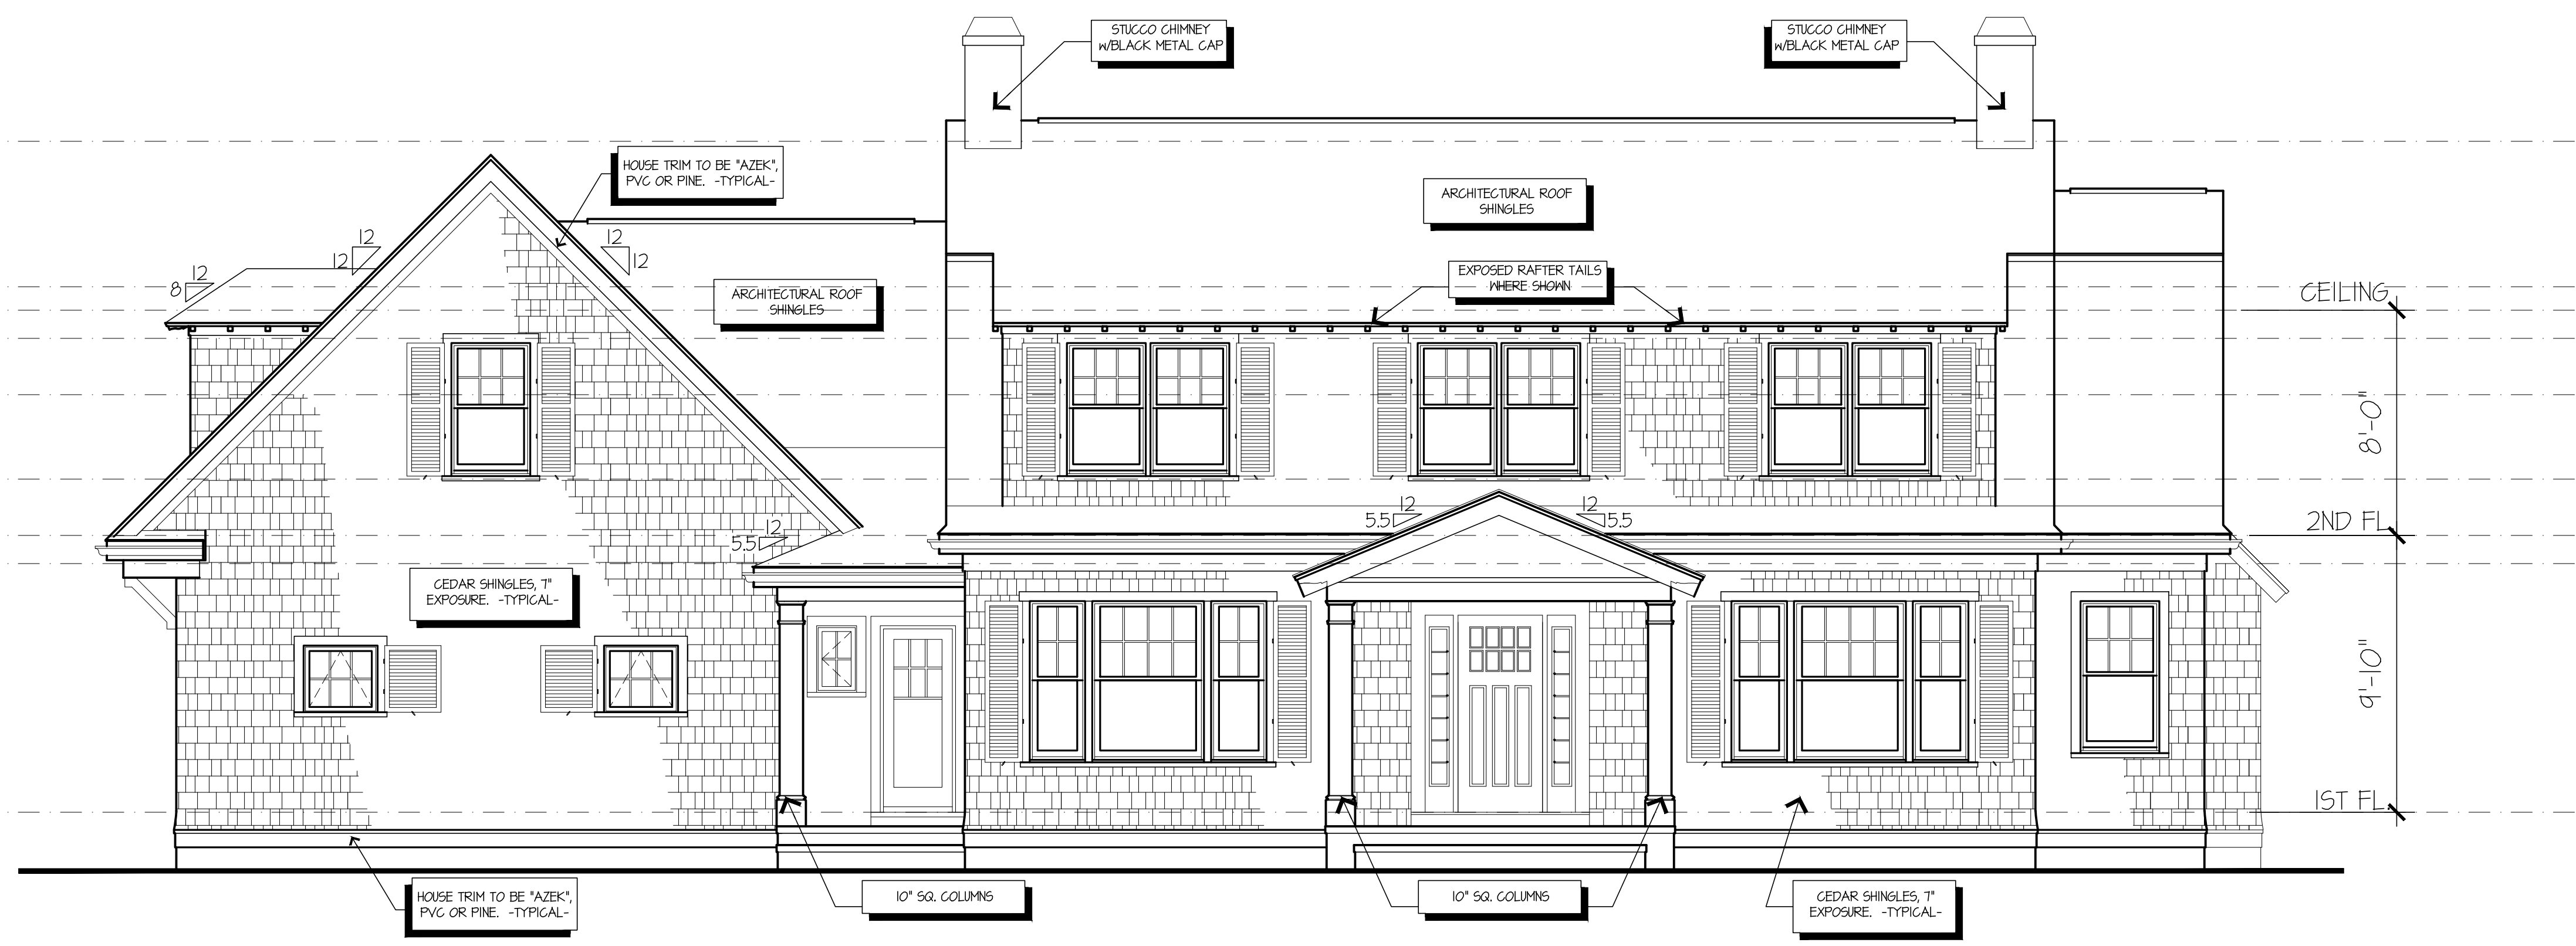

**A** FRONT ELEVATION  
1/4" = 1'



**D** REAR ELEVATION  
1/4" = 1'

DATE: JANUARY 2, 2018

DRAWN BY: DEY  
contact@hpadesign.com

CHECKED BY: HPA

PATH:  
20170265 NEEDHAM MILLER  
20170265 DRI

SCALE: SEE DRAWING

REVISIONS:

#	DATE	DESC.
A	1/2/18	ISSUED FOR HISTORICAL

**HPA Design, Inc.**  
**ARCHITECTS**

- 200 Stonewall Blvd, Suite 5
- Wrentham, MA 02093
- 508.384.8838 (T)
- 508.384.0483 (F)
- contact@hpadesign.com
- www.HPAdesign.com

DWD ENGINEERING, INC.  
5 MICHAEL ROAD, E. BRIDGEWATER  
Tel: (508) 378-9602  
Fax: (508) 378-2922


**ELEVATIONS**

PROPOSED DESIGNS FOR:  
**NEEDHAM MILLER LLC**  
40 BEECHWOOD RD. WELLESLEY, MA


These drawings and specifications were prepared for use at the location indicated hereon. Publication and use is expressly limited to the identified location. Re-use or reproduction by any method, in whole or in part, is prohibited without the written permission of HPA Design, ©2017

SHEET:  
**A2.2**

JOB NO. 20170265

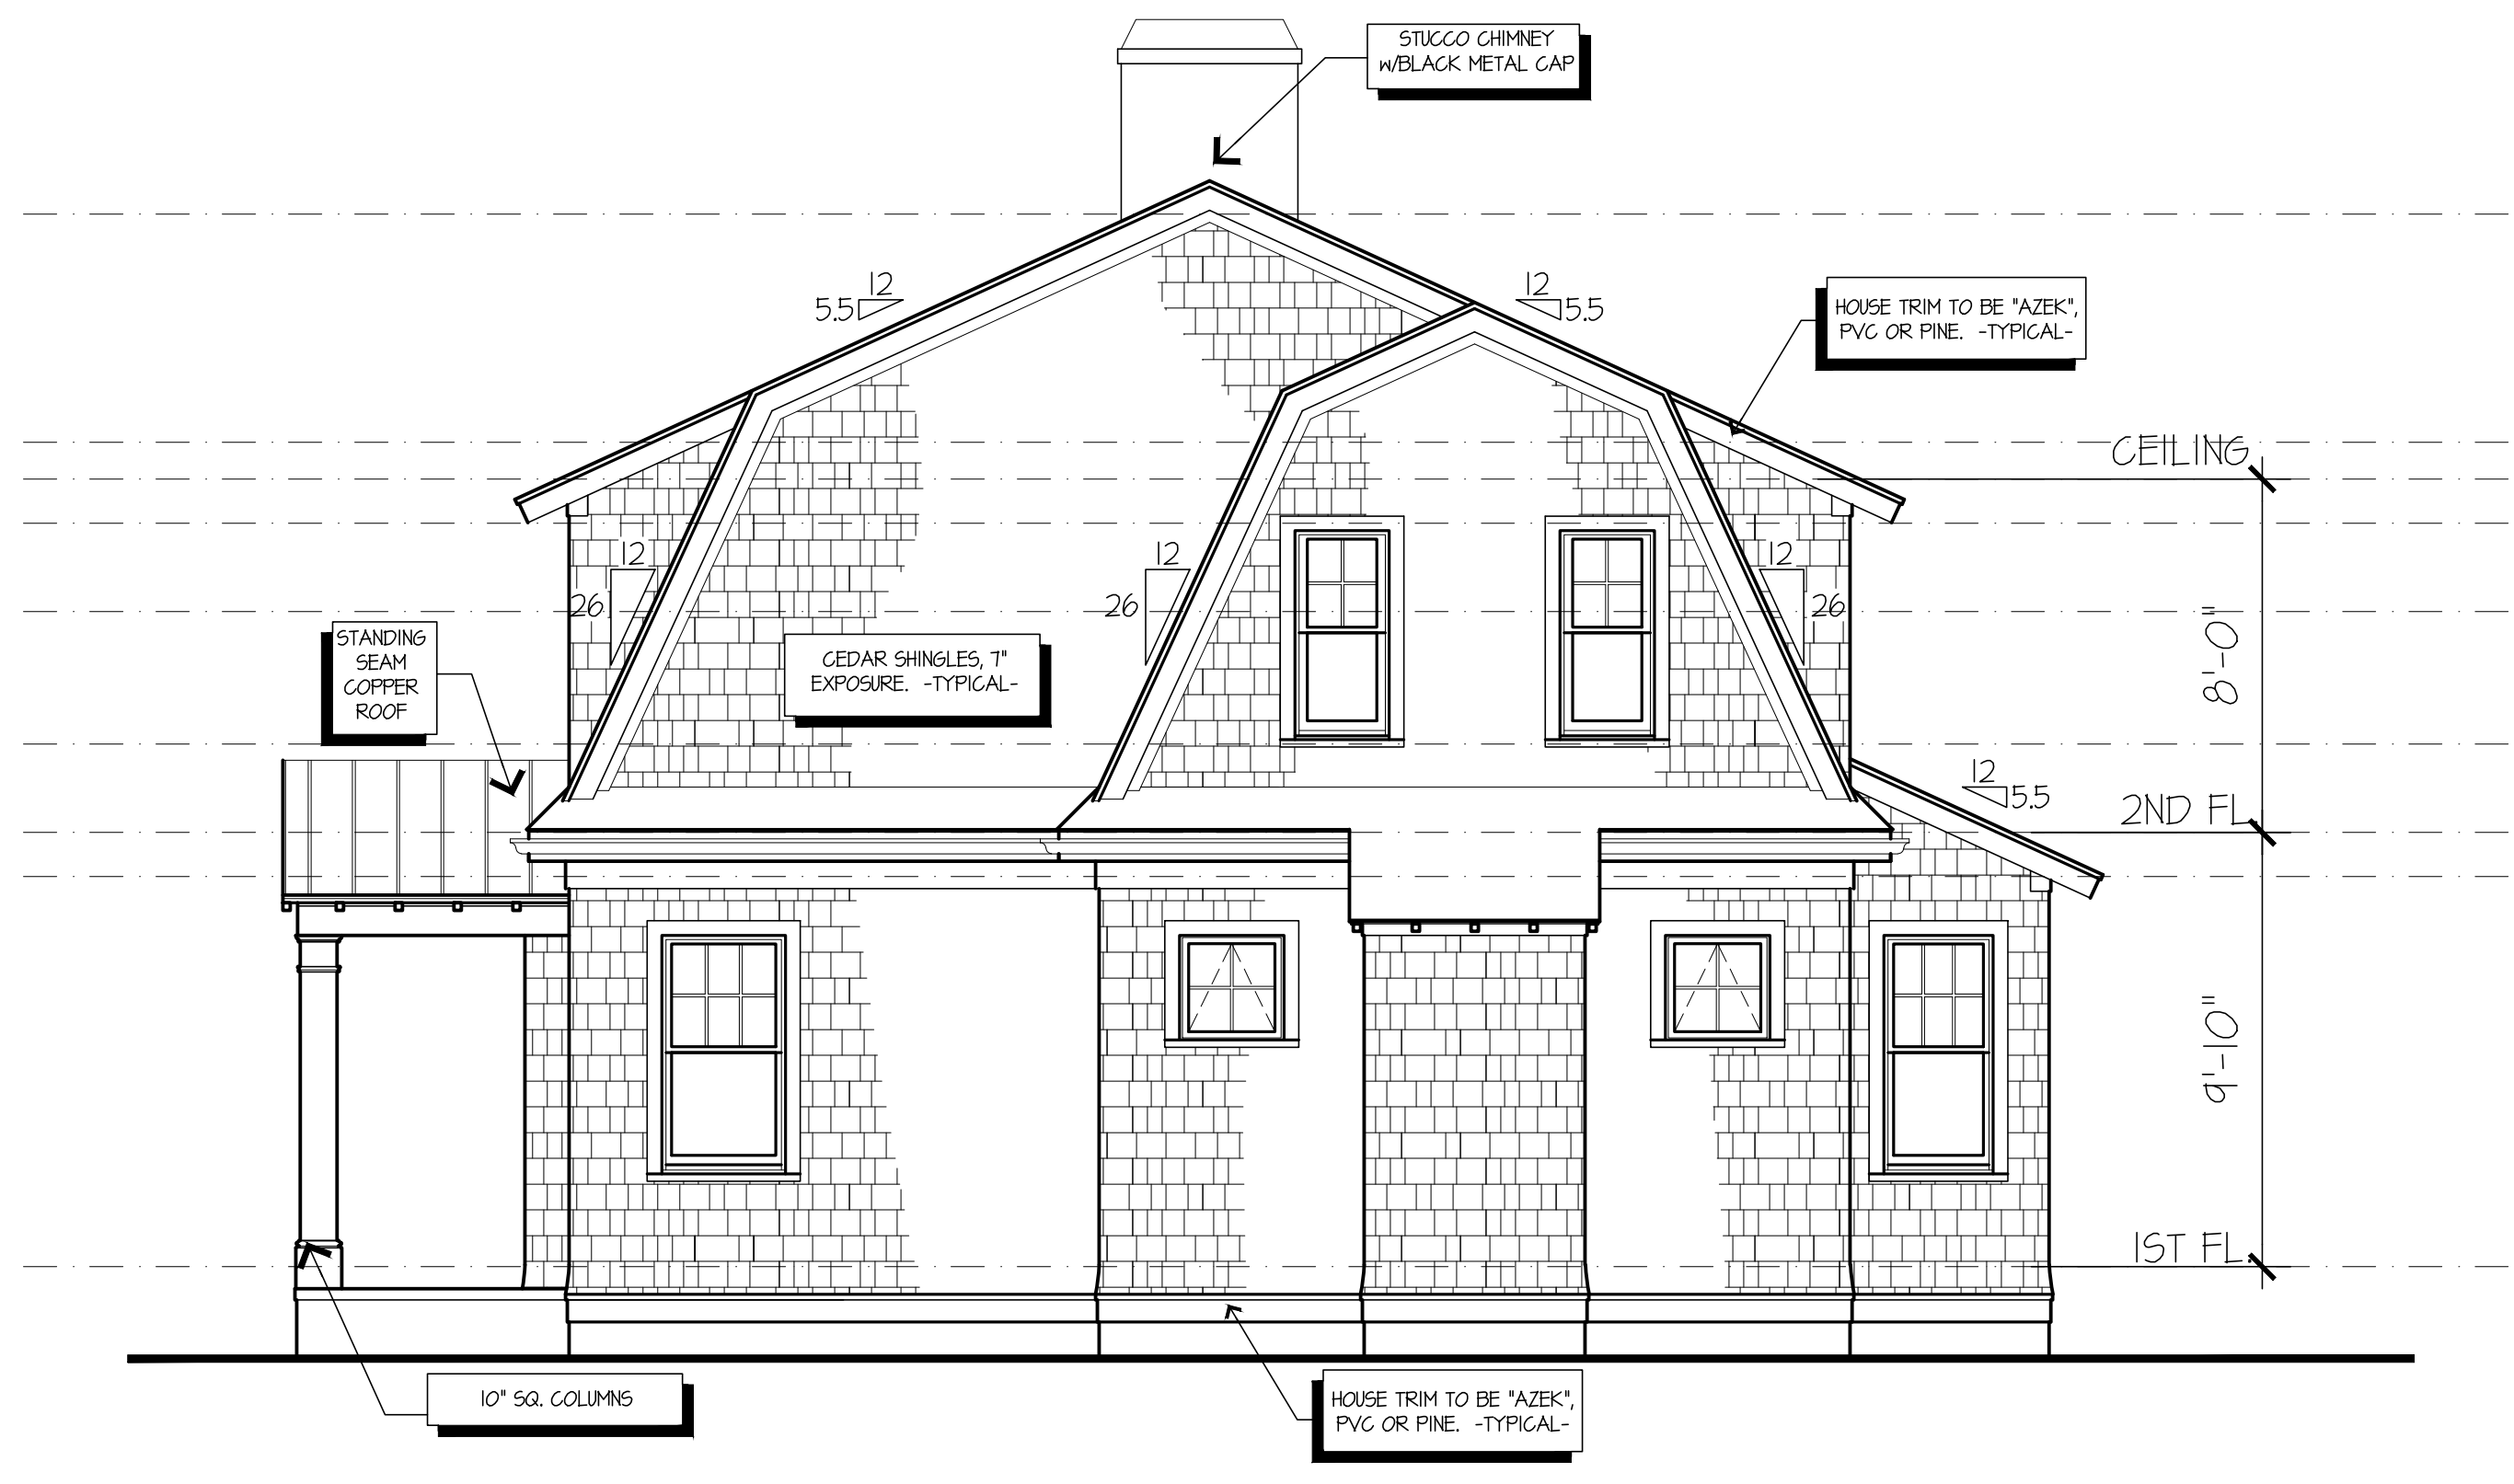

**A** RIGHT SIDE ELEVATION  
1/4" = 1'

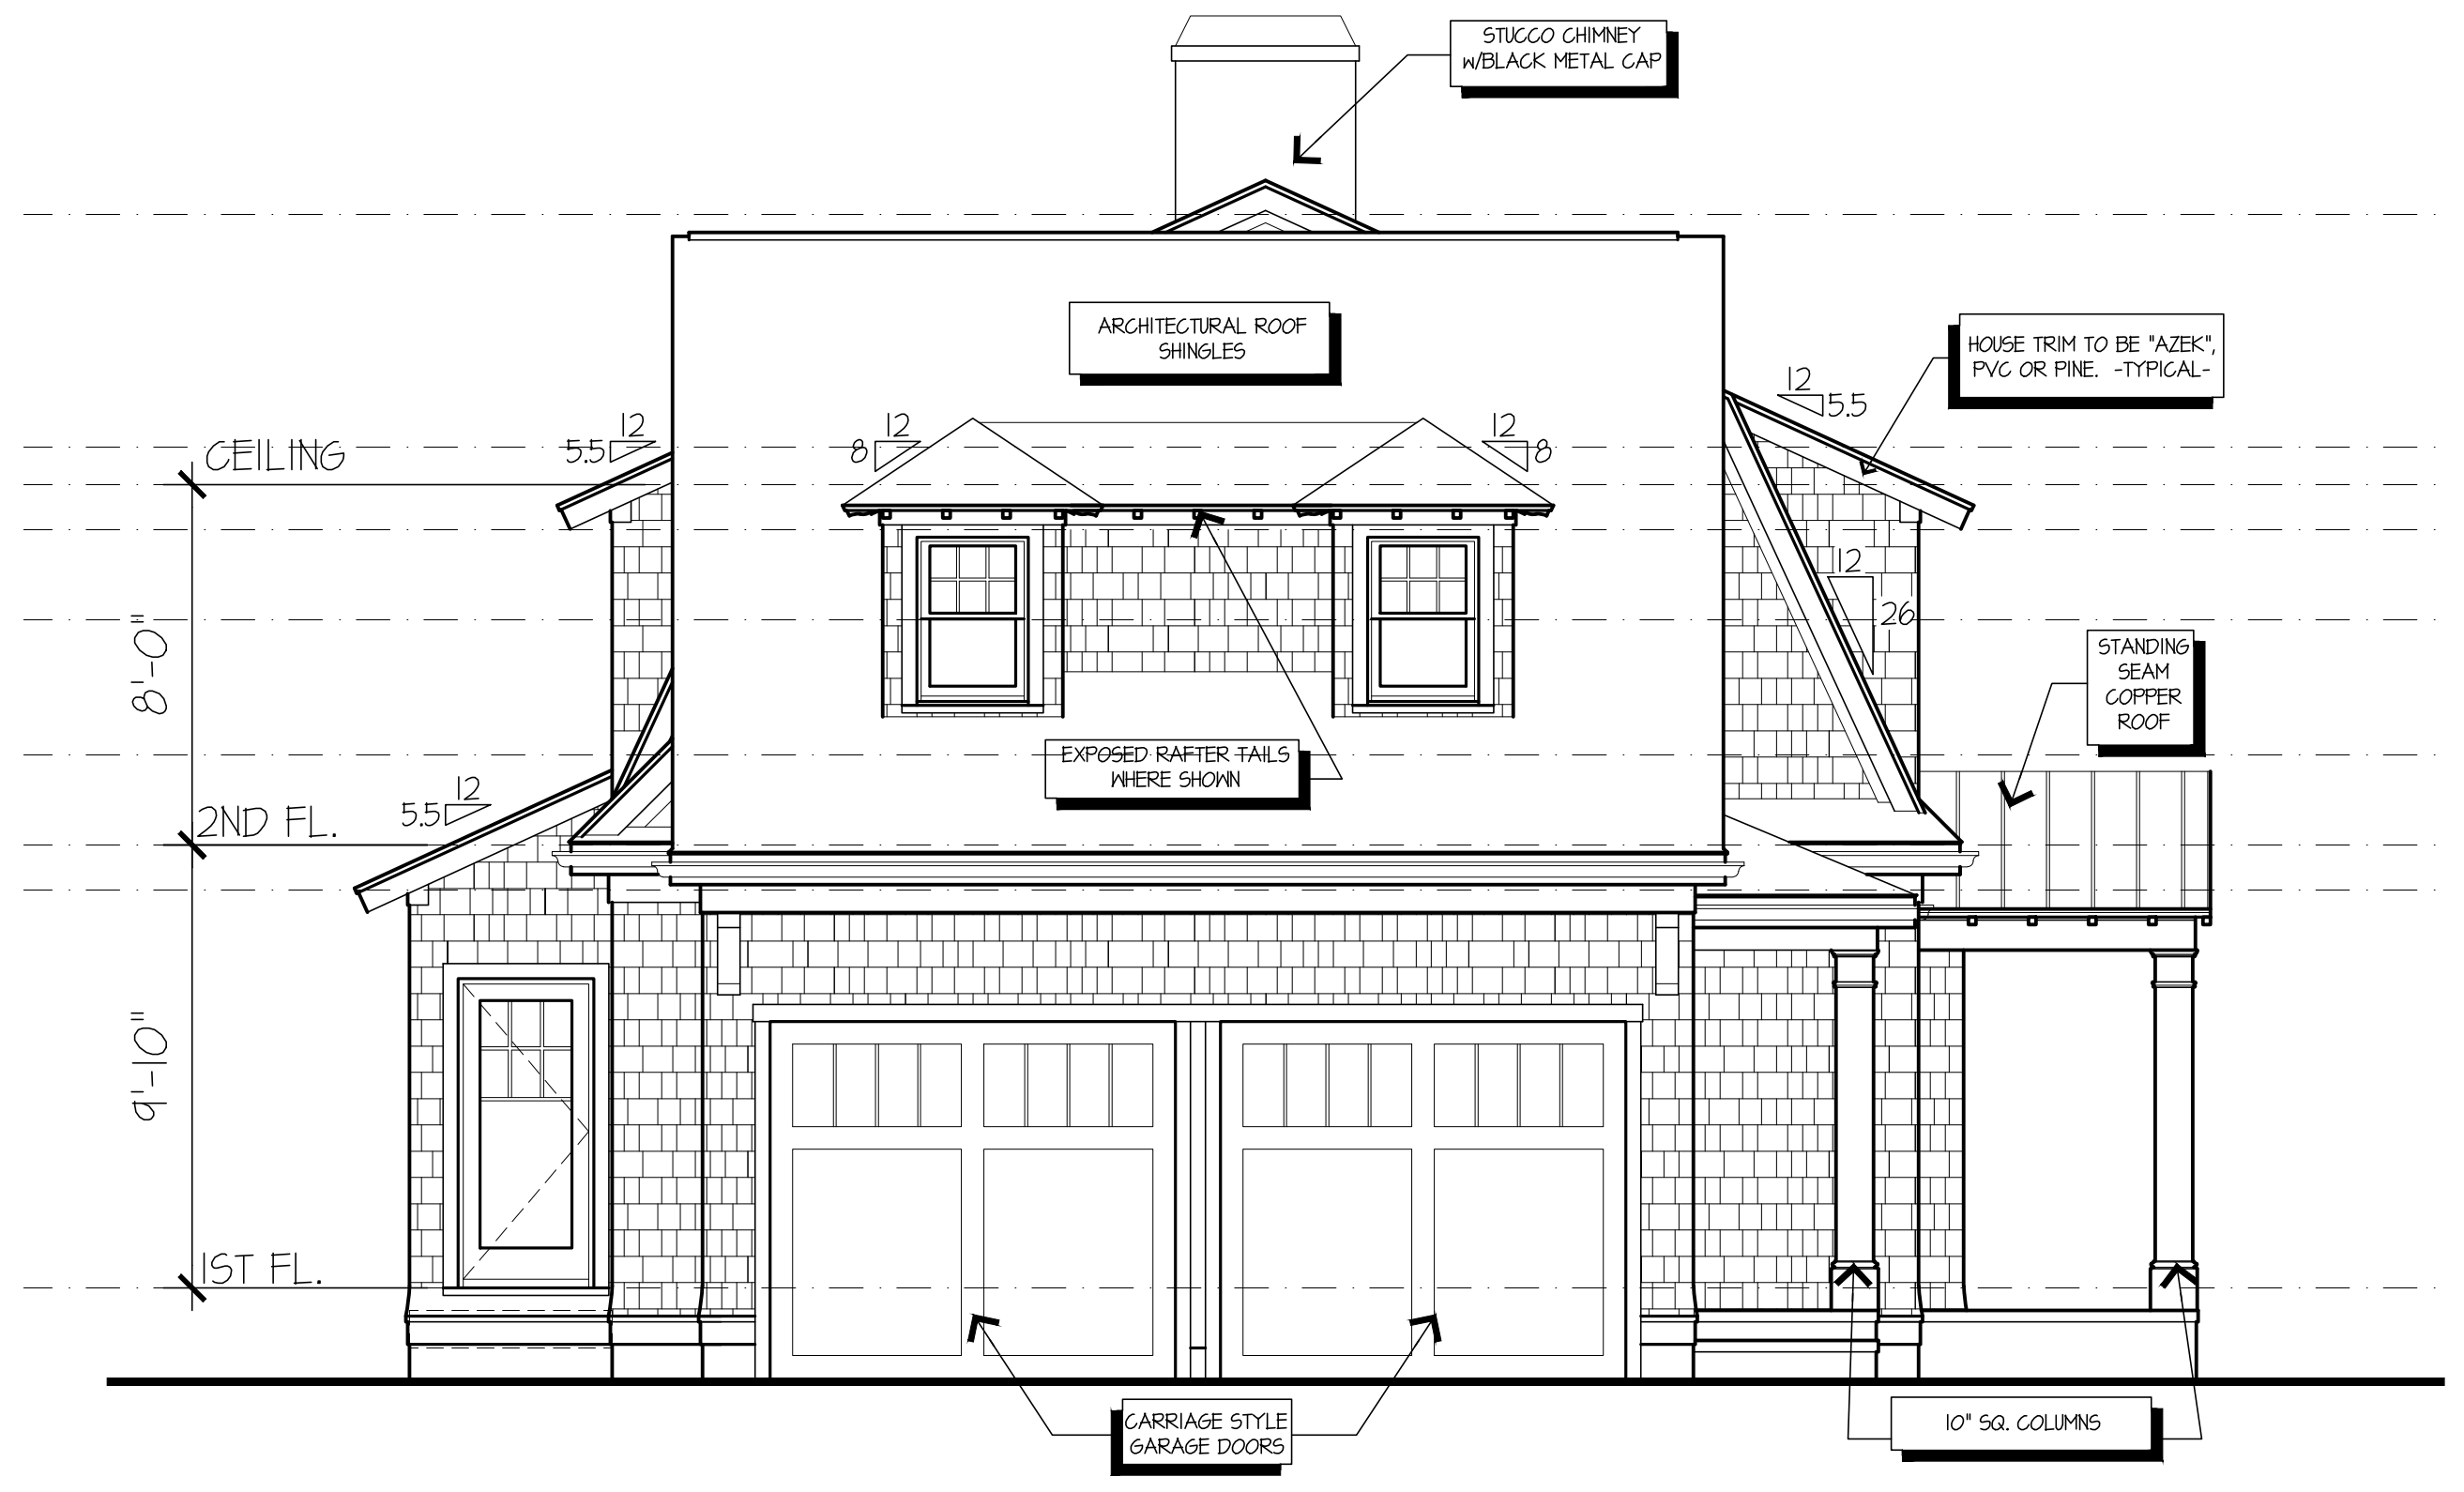

**B** LEFT SIDE ELEVATION  
1/4" = 1'

