



Drawn:
 J. J. Johnson, LLC
 11481 Hwy. 100, Suite 200
 York, PA 17402
 Phone: 717-242-0000

Checked:
 J. J. Johnson
 11481 Hwy. 100, Suite 200
 York, PA 17402
 Phone: 717-242-0000
 Email: jjjohnson@gmail.com

NOTES:



1 FRONT ELEVATION
 1/8" = 1'-0"

NO.	DESCRIPTION	DATE

PROJECT NAME
**38 WINDSOR RD
 FRONT ELEVATION**

PROJECT NUMBER
 DATE: 4-30-19
 DRAWN: Author
 CHECKED BY: Checker

A-01-1

SCALE: 1/8" = 1'-0"

©2019 J. J. Johnson, LLC



RIGHT ELEVATION
1/4" = 1'-0"

Owner:
 38 Windsor LLC
 11481 Green Lane RD
 York, PA 17402
 Phone 717-224-0000

Designer:
 38 Windsor LLC
 11481 Green Lane RD
 York, PA 17402
 Phone 717-224-0000
 Email: owner@38windsor.com

NOTES

NO.	DESCRIPTION	DATE

PROJECT NAME
**38 WINDSOR RD
 RIGHT ELEVATION**

PROJECT NUMBER
A-01-2

DATE
 4-30-19
 DRAWN BY
 Author
 CHECKED BY
 Checker

SCALE
 1/4" = 1'-0"



REAR ELEVATION
1/4" = 1'-0"

Drawn:
 M. J. Patten, LLC
 11481 Green Lane RD
 York, PA 17402
 Phone 717-224-0000

Checked:
 M. J. Patten
 11481 Green Lane RD
 York, PA 17402
 Phone 717-224-0000
 Email: mjpatten@gmail.com

NOTES

NO.	DESCRIPTION	DATE

PROJECT NAME
**38 WINDSOR RD
 REAR ELEVATION**

PROJECT NUMBER
 DATE: 4-30-19
 DRAWN: Author
 CHECKED BY: Checker
A-01-3
 SCALE: 1/4" = 1'-0"



LEFT ELEVATION
DW-110

Owner:
 38 Windsor LLC
 11481 Green Lane RD
 York, PA 17402
 Phone 717-224-0000

Designer:
 J. B. B. B. B.
 11111111111111111111
 Phone 717-224-0000
 Email jbb@jbb.com

NOTES

NO.	DESCRIPTION	DATE

PROJECT NAME
**38 WINDSOR RD
 LEFT ELEVATION**


PROJECT NUMBER
A-01-4

DATE
 4-30-19

DRAWN BY
 Author

CHECKED BY
 Checker

SCALE
 1/8" = 1'-0"

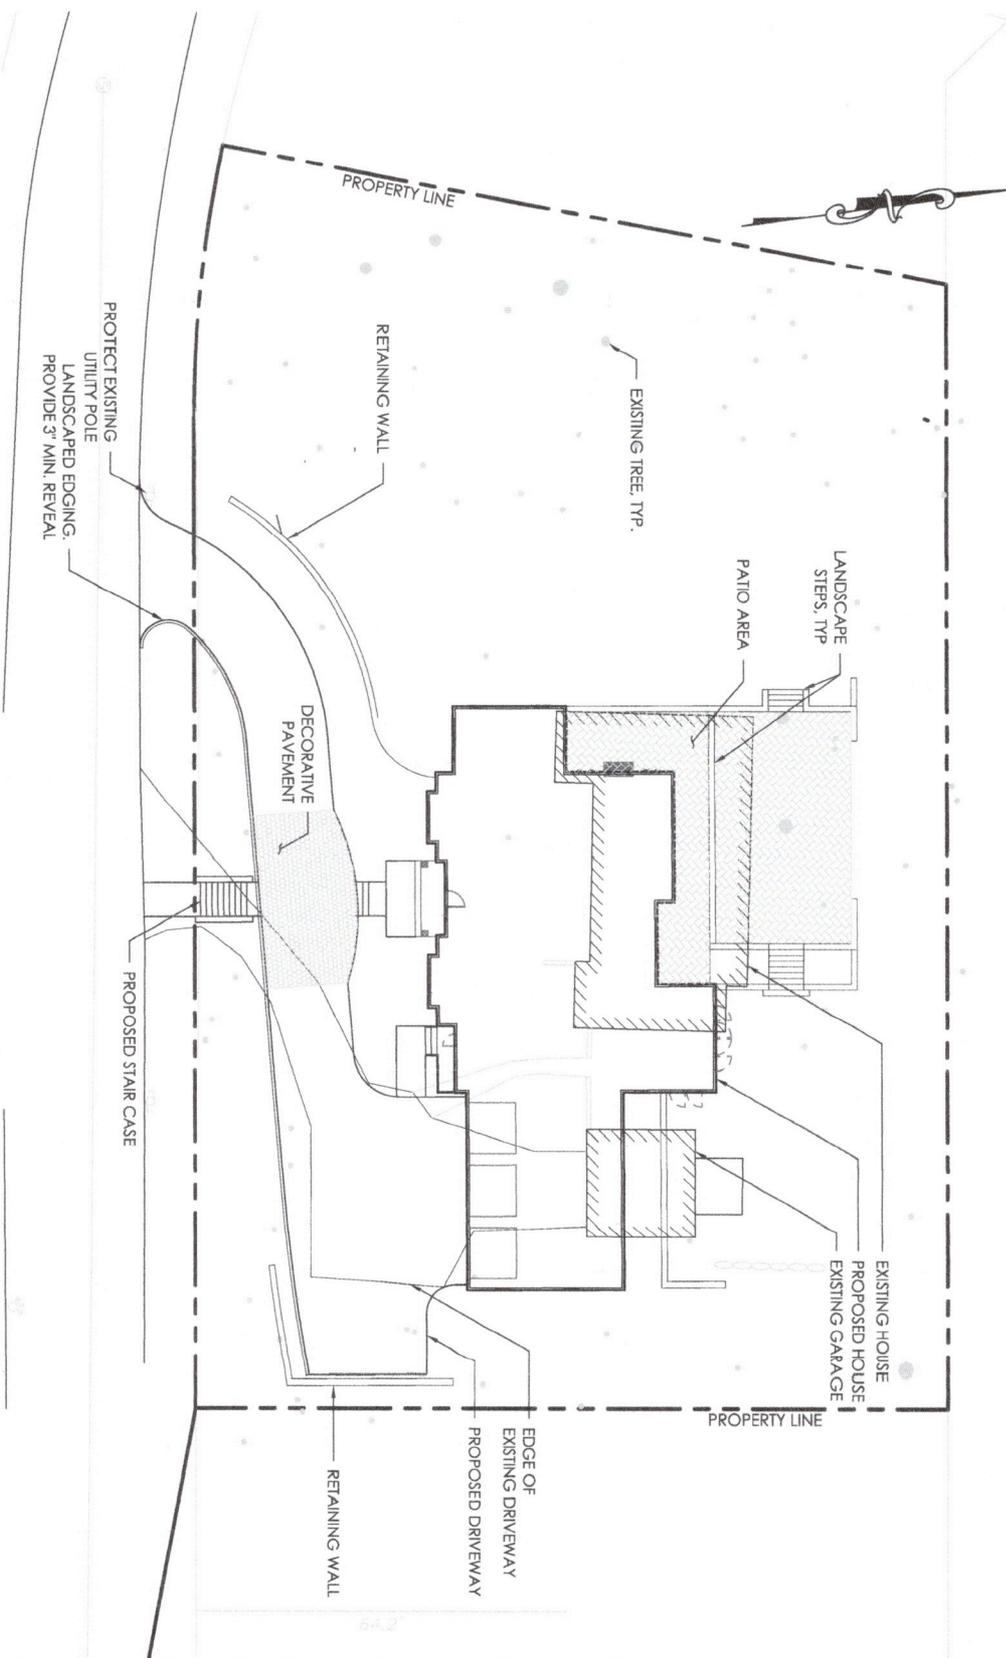

NOTE:
 EXISTING CONDITIONS INFORMATION IS REPRODUCED FROM
 THE SURVEY PREPARED BY FIELD RESOURCES, INC. LAND
 SURVEYORS, DATED JANUARY 11, 2019.
 SCREENED IMAGES SHOW EXISTING CONDITIONS.

SCALE: 1"=20' PROJECT: 018-001 FILE: 018-001-GU DRAWN: TJP CHECKED: TJP SHEET NO.:	TITLE: SITE PLAN ISSUED FOR HISTORICAL COMMISSION REVIEW	PROJECT: PROPOSED SINGLE FAMILY HOUSE 38 WINDSOR RD, WELLESLEY, MA	CIVIL ENGINEER:  PVI Site Design, LLC Civil Engineering - Land Entitlements Master Planning - Project Management 339-206-1030
	DATE: 03-05-2019 REV: _____ REV: _____ REV: _____ REV: _____	OWNER: R4 PARTNERS 1 HOLLIS ST, SUITE 220 WELLESLEY, MA 02482	

