



EXISTING PHOTO



PROPOSED RENDERING

# Residential Addition for Stephen & Nicole Connolly

11 Lovewell Road, Wellesley, MA 02482  
 SPECIAL PERMIT APPLICATION  
 ARCHITECTURAL DRAWINGS  
 JULY 31, 2020

ROBERT H WILLIAMSON ARCHITECT  
 78 COCHRANE STREET  
 MELROSE, MA 02176  
 802-342-2502  
 www.rhwarchitect.com

Architectural Drawing List	
T1	Title Page - Project Summary - Site Location Plan
P1	Existing Exterior Photos
R1	Exterior Renderings
R2	Exterior Renderings
TLAG.1	TLAG Floor Plans
TLAG.2	TLAG Floor Plans
EX0	Existing & Proposed Site Plan
EX1	Existing Floor Plans
EX2	Existing Sections
EX3	Existing Elevations
D1	Demolition Plans
A1.1	Proposed Floor Plans
A6.1	Exterior Elevations
A6.2	Exterior Elevations
A6.3	Exterior Elevations
A6.4	Exterior Elevations

OWNER:  
 Stephen & Nicole Connolly

PROJECT:  
 Residential Addition at 11 Lovewell Road, Wellesley, MA 02482

DRAWING NAME:  
 Title Page

REVISIONS

NO.	DATE


SET NAME:  
 Special Permit Application

NOT FOR CONSTRUCTION


Date  
 2020-07-31

Scale  
 Project No.  
 20010

Drawing No.

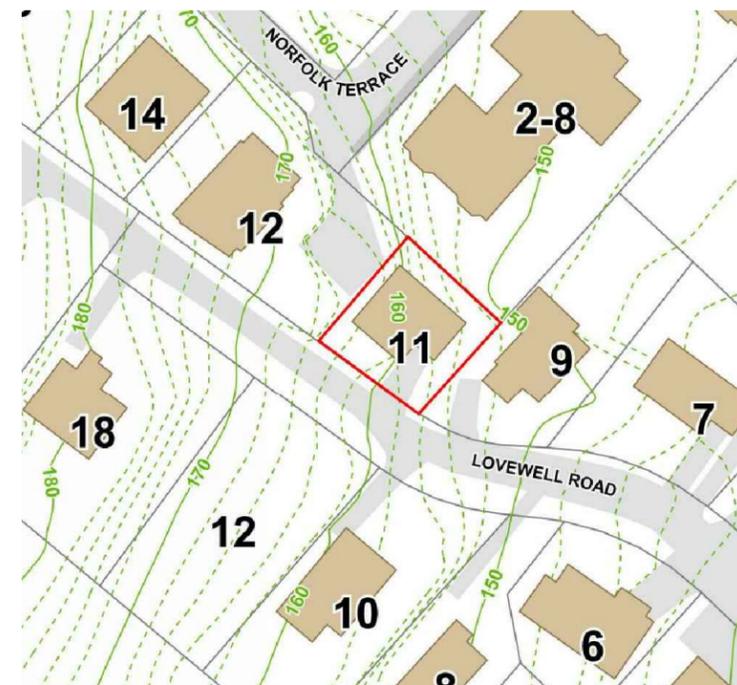

1 SITE LOCATION PLAN  
 SCALE: 1:1000

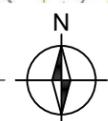



**ROBERT H  
WILLIAMSON  
ARCHITECT**  
78 COCHRANE STREET  
MELROSE, MA 02176  
802-342-2502  
www.rhwarchitect.com

**OWNER:**  
Stephen & Nicole  
Connolly

**PROJECT:**  
Residential Addition  
at 11 Lovewell Road,  
Wellesley, MA 02482

**DRAWING NAME:**  
Exterior Renderings

**REVISIONS**

NO.	DATE

**SET NAME:**  
Special Permit  
Application

**NOT FOR  
CONSTRUCTION**

**Date**  
2020-07-31

**Scale**      **Project No.**  
As Noted      20010

**Drawing No.**

**R1**



**ROBERT H  
WILLIAMSON  
ARCHITECT**  
78 COCHRANE STREET  
MELROSE, MA 02176  
802-342-2502  
www.rhwarchitect.com

**OWNER:**  
Stephen & Nicole  
Connolly

**PROJECT:**  
Residential Addition  
at 11 Lovewell Road,  
Wellesley, MA 02482

**DRAWING NAME:**  
Exterior Renderings

**REVISIONS**

NO.	DATE

**SET NAME:**  
Special Permit  
Application

**NOT FOR  
CONSTRUCTION**

**Date**  
2020-07-31

**Scale**      **Project No.**  
As Noted      20010

**Drawing No.**

**R2**