




FRONT ELEVATION

5951 SQFT

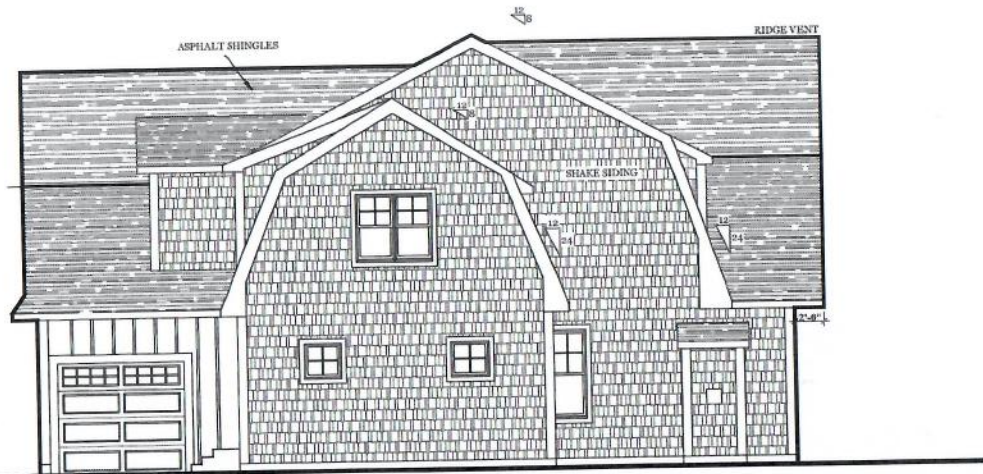

RIGHT SIDE ELEVATION

ATTIC TLAG = 488 SF
 GARAGE TLAG = 852 SF
 2ND FLR TLAG = 2674 SF
 1ST FLR TLAG = 1937 SF
 TOTAL TLAG = 5951 SF

NOTES:

- GENERAL NOTES:
 1. These plans are drawn as required for construction by an experienced licensed general contractor.
 2. The General contractor shall fully comply with the 6th Edition of the Massachusetts State Building Code, IRC and all additional local requirements.
 3. Written dimensions shall have precedence over scaled dimensions. The general contractor shall verify and is responsible for all dimensions (including rough openings) and conditions on the job and shall notify this office of any variances from these drawings. Any defects in the construction documents shall be brought to the attention of this office before proceeding with work. Reasonable time not allowed. This office is not responsible for any errors or omissions. The contractor shall be responsible for any errors or omissions.

R.C. Searles Associates
 Exclusive Home Designers
 Design / Build
 Phone No. 17 Glenwood St.
 (508) 466-3202 Holden, Ma.

NOTICE TO OWNER:
 This is a preliminary drawing. It is not intended for construction. It is not a contract. It is not a warranty. It is not a guarantee. It is not a promise. It is not a statement of fact. It is not a representation. It is not a disclosure. It is not a statement of opinion. It is not a statement of belief. It is not a statement of intent. It is not a statement of desire. It is not a statement of hope. It is not a statement of faith. It is not a statement of love. It is not a statement of respect. It is not a statement of honor. It is not a statement of dignity. It is not a statement of pride. 


SINGLE FAMILY
 287 OAKLAND STREET
 WELLESLEY, MA
 FRONT & RIGHT
 ELEVATION

C-XXXX
 DATE: 1/5/2023
 SCALE: 1/4" = 1'-0"
 DRAWN BY: RCS
 CHECKED BY:

Sheet 1 OF 4
1



REAR ELEVATION

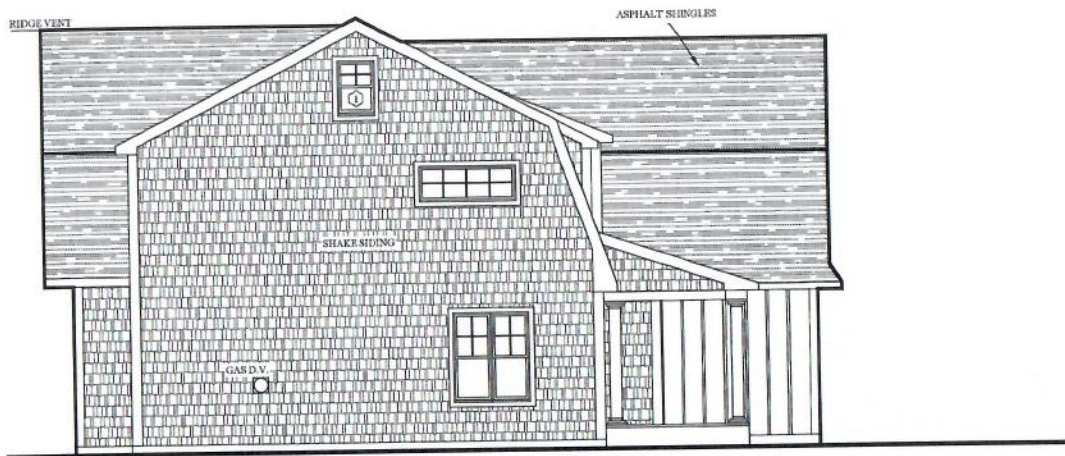

LEFT SIDE ELEVATION

NOTES:

R.C. Searles Associates
 Exclusive Home Designers
 Design / Build

Phone No. 17 Glenwood St.
 (508) 466-3202 Holden, Ma.

NOTICE OF COPYRIGHT: All drawings, sketches, photographs, digital or printed, are the property of R.C. Searles Associates, Inc. and are not to be reproduced, stored in a retrieval system, or transmitted in any form or by any means, electronic, mechanical, photocopying, recording, or by any information storage and retrieval system, without the prior written permission of R.C. Searles Associates, Inc. All drawings, sketches, photographs, digital or printed, are the property of R.C. Searles Associates, Inc. and are not to be reproduced, stored in a retrieval system, or transmitted in any form or by any means, electronic, mechanical, photocopying, recording, or by any information storage and retrieval system, without the prior written permission of R.C. Searles Associates, Inc.

SINGLE FAMILY
 287 OAKLAND STREET
 WELLESLEY, MA

REAR & LEFT
 ELEVATION

C-XXXX

DATE: 1/5/2023


SCALE: 1/4" = 1'-0"

DRAWN BY: RCS

CHECKED BY:

2 OF 4

2

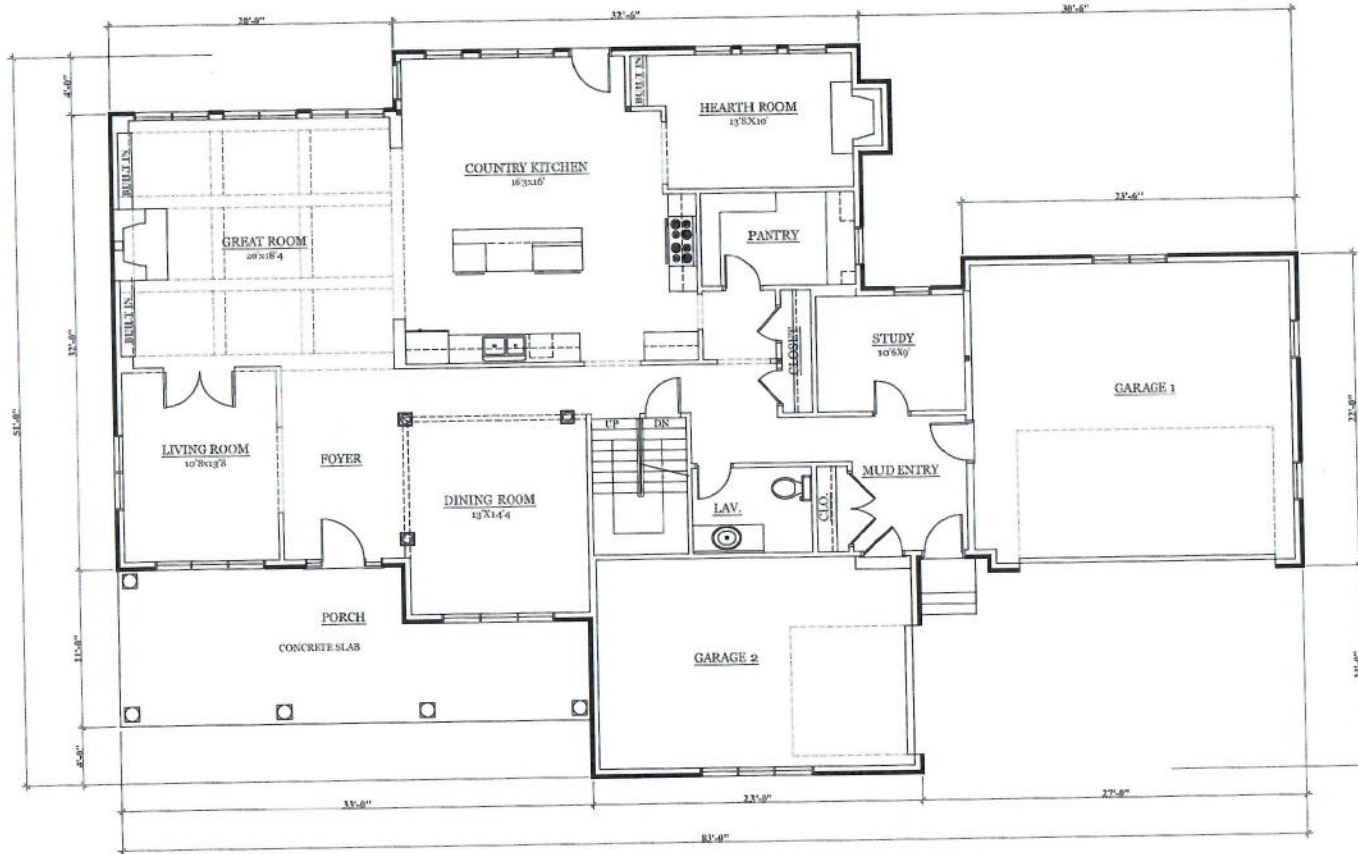

FIRST FLOOR PLAN
1995 SQ FT / DRG 838 SQ FT

NOTES:

R.C. Searles Associates
 Executive Home Designers
 Designer / Builder
 Phone No. 17 Glenwood St.
 (508) 466-3202 Holden Ma.

NOTICE OF COPYRIGHT: This floor plan is a preliminary design or permit set. It is not intended for construction. It is the property of R.C. Searles Associates. These plans may be revised without notice. No liability is assumed for errors or omissions. The information herein is provided for informational purposes only. It is not intended to be used for any other purpose. © 2023 R.C. Searles Associates.

SINGLE FAMILY
 287 OAKLAND STREET
 WELLESLEY, MA


FIRST FLOOR PLAN

C-XXXX

DATE: 1/5/2023
 SCALE: 1/4" = 1'-0"
 DRAWN BY: RCS
 CHECKED BY:

Sheet 3 of 4

3

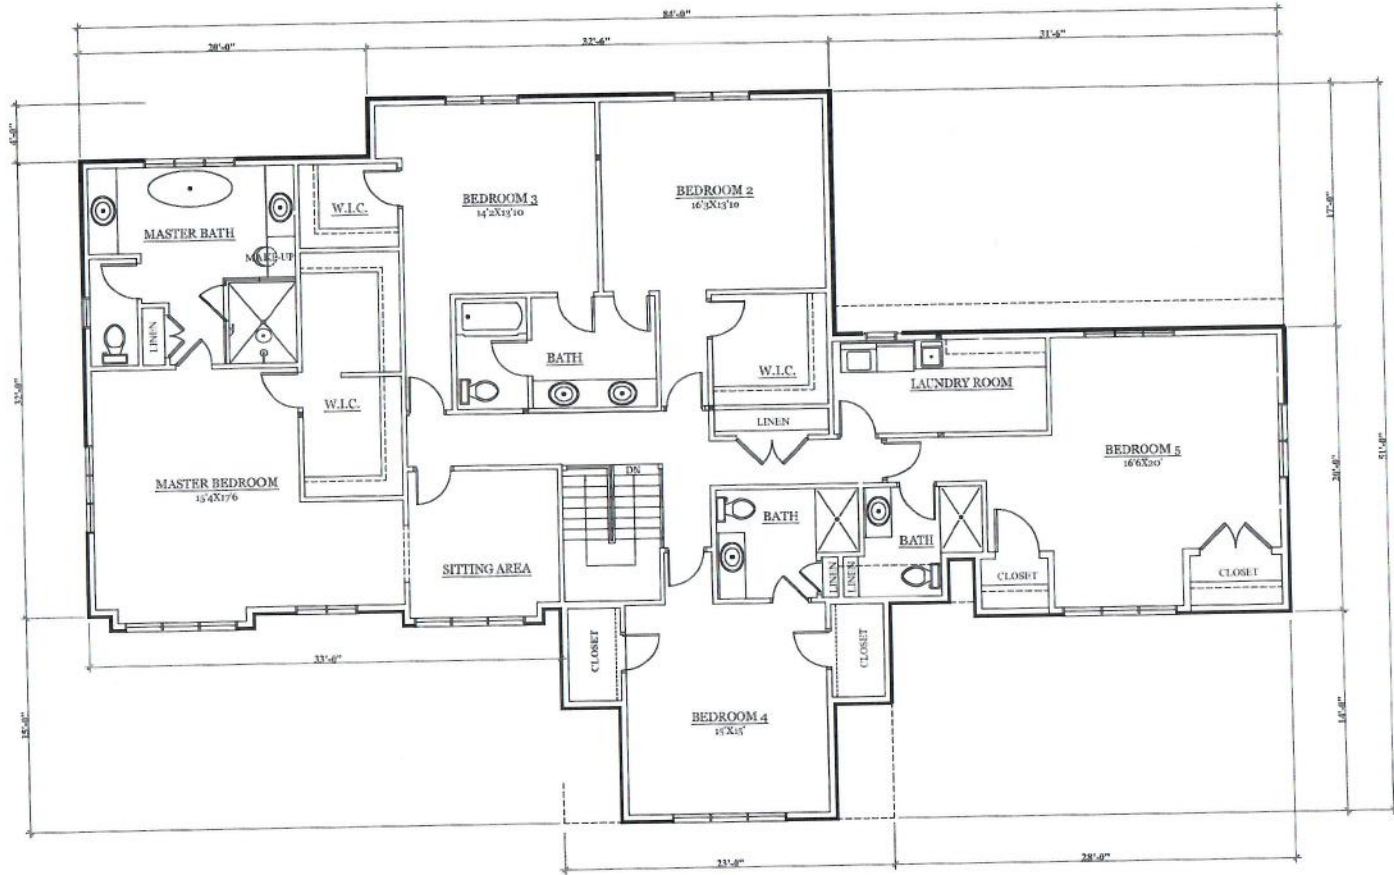

SECOND FLOOR PLAN
2646 SQFT.

NOTES:

R.C. Searles Associates
 Exclusive Home Designers
 Design 7 Build
 Phone No. (505) 460-3202
 17 Glenwood St. Holden, Ma.

NOT TO SCALE
 Not to be used for construction without the written consent of the architect. All dimensions are approximate and subject to change without notice. These plans may be used only for the project and location specified. No other use or reproduction is permitted without the written consent of the architect. Work is copyright © 2023 R.C. Searles Associates. All rights reserved.

SINGLE FAMILY
 287 OAKLAND STREET
 WELLESLEY, MA
 SECOND FLOOR PLAN

C-XXXX
 DATE: 1/5/2023
 SCALE: 1/4"=1'-0"
 DRAWN BY: RCS
 CHECKED BY:
 4 OF 4

4