


Proposed Residential Development

**136-140
Worcester Street
Wellesley, MA**

OWNER

mckay architects

35 Bryant Street
Dedham, MA 02026
ph.781.326.5400
www.mckayarchitects.net

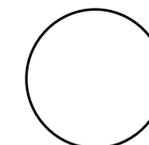

REV #	DATE	ISSUANCE
1	1.30.18	UNIT COUNT
2	2.26.18	PROPERTY ADDITION
3	3.22.18	UNIT MIX

OWNERSHIP & USE OF DOCUMENTS

These drawings and specifications are the property and copyright of McKay Architects and shall not be used in whole or in part, or shall be assigned to a third party without the express written permission of McKay Architects.
Contractor to verify all information and dimensions in the field prior to start of construction and is to notify McKay Architects of any discrepancies

**Lower Level
Garage Floor
Plan**


JOB NO	
DATE	5.1.18
DWG BY	RJM
CKD BY	MLM
SCALE	1/8" = 1'-0"

A-1.1

PROJECT SUMMARY

PARKING FOR 95 CARS IN GARAGE

TOTAL UNITS: 64
45 ONE BEDROOM
12 TWO BEDROOM
7 THREE BEDROOM

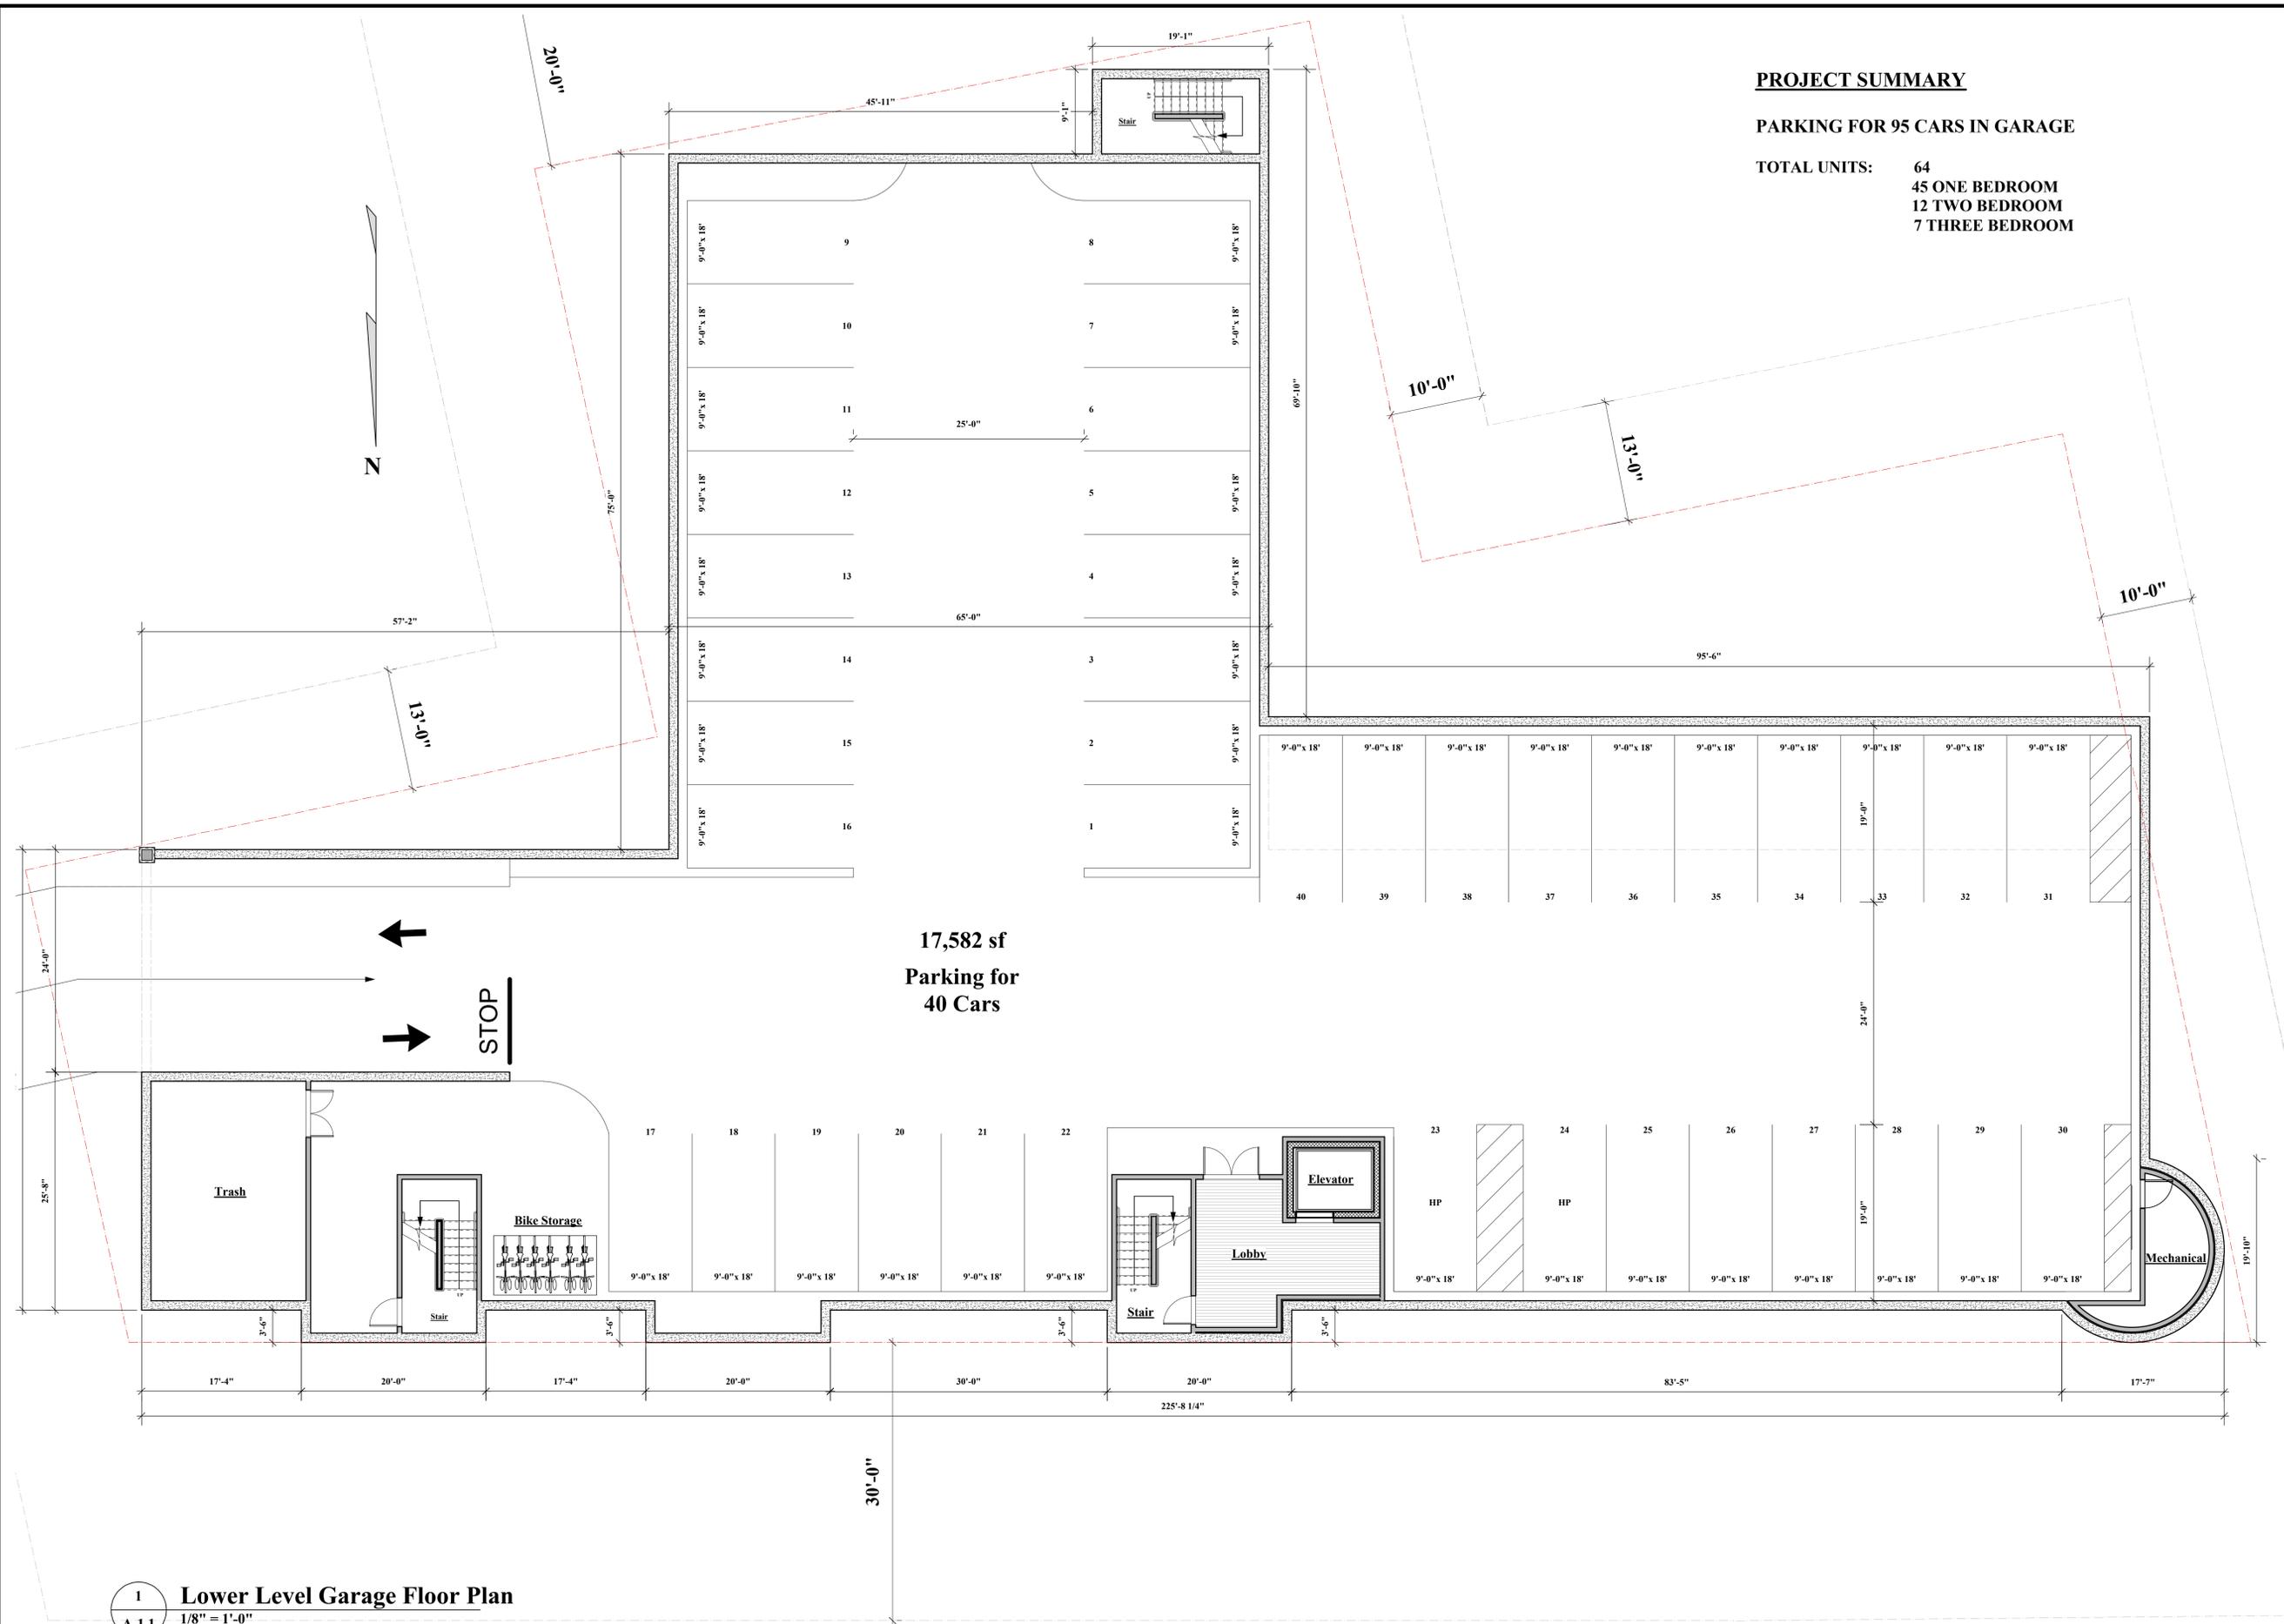

1 Lower Level Garage Floor Plan
A-1.1 1/8" = 1'-0"

Proposed Residential Development

**136-140 Worcester Street
Wellesley, MA**

OWNER

mckay architects

35 Bryant Street
Dedham, MA 02026
ph.781.326.5400
www.mckayarchitects.net

REV #	DATE	ISSUANCE
1	1.30.18	UNIT COUNT
2	2.26.18	PROPERTY ADDITION
3	3.22.18	UNIT MIX


OWNERSHIP & USE OF DOCUMENTS

These drawings and specifications are the property and copyright of McKay Architects and shall not be used in whole or in part, or shall be assigned to a third party without the express written permission of McKay Architects.
Contractor to verify all information and dimensions in the field prior to start of construction and is to notify McKay Architects of any discrepancies

First Floor Plan

JOB NO	
DATE	5.1.18
DWG BY	RJM
CKD BY	MLM
SCALE	1/8" = 1'-0"

A-1.2

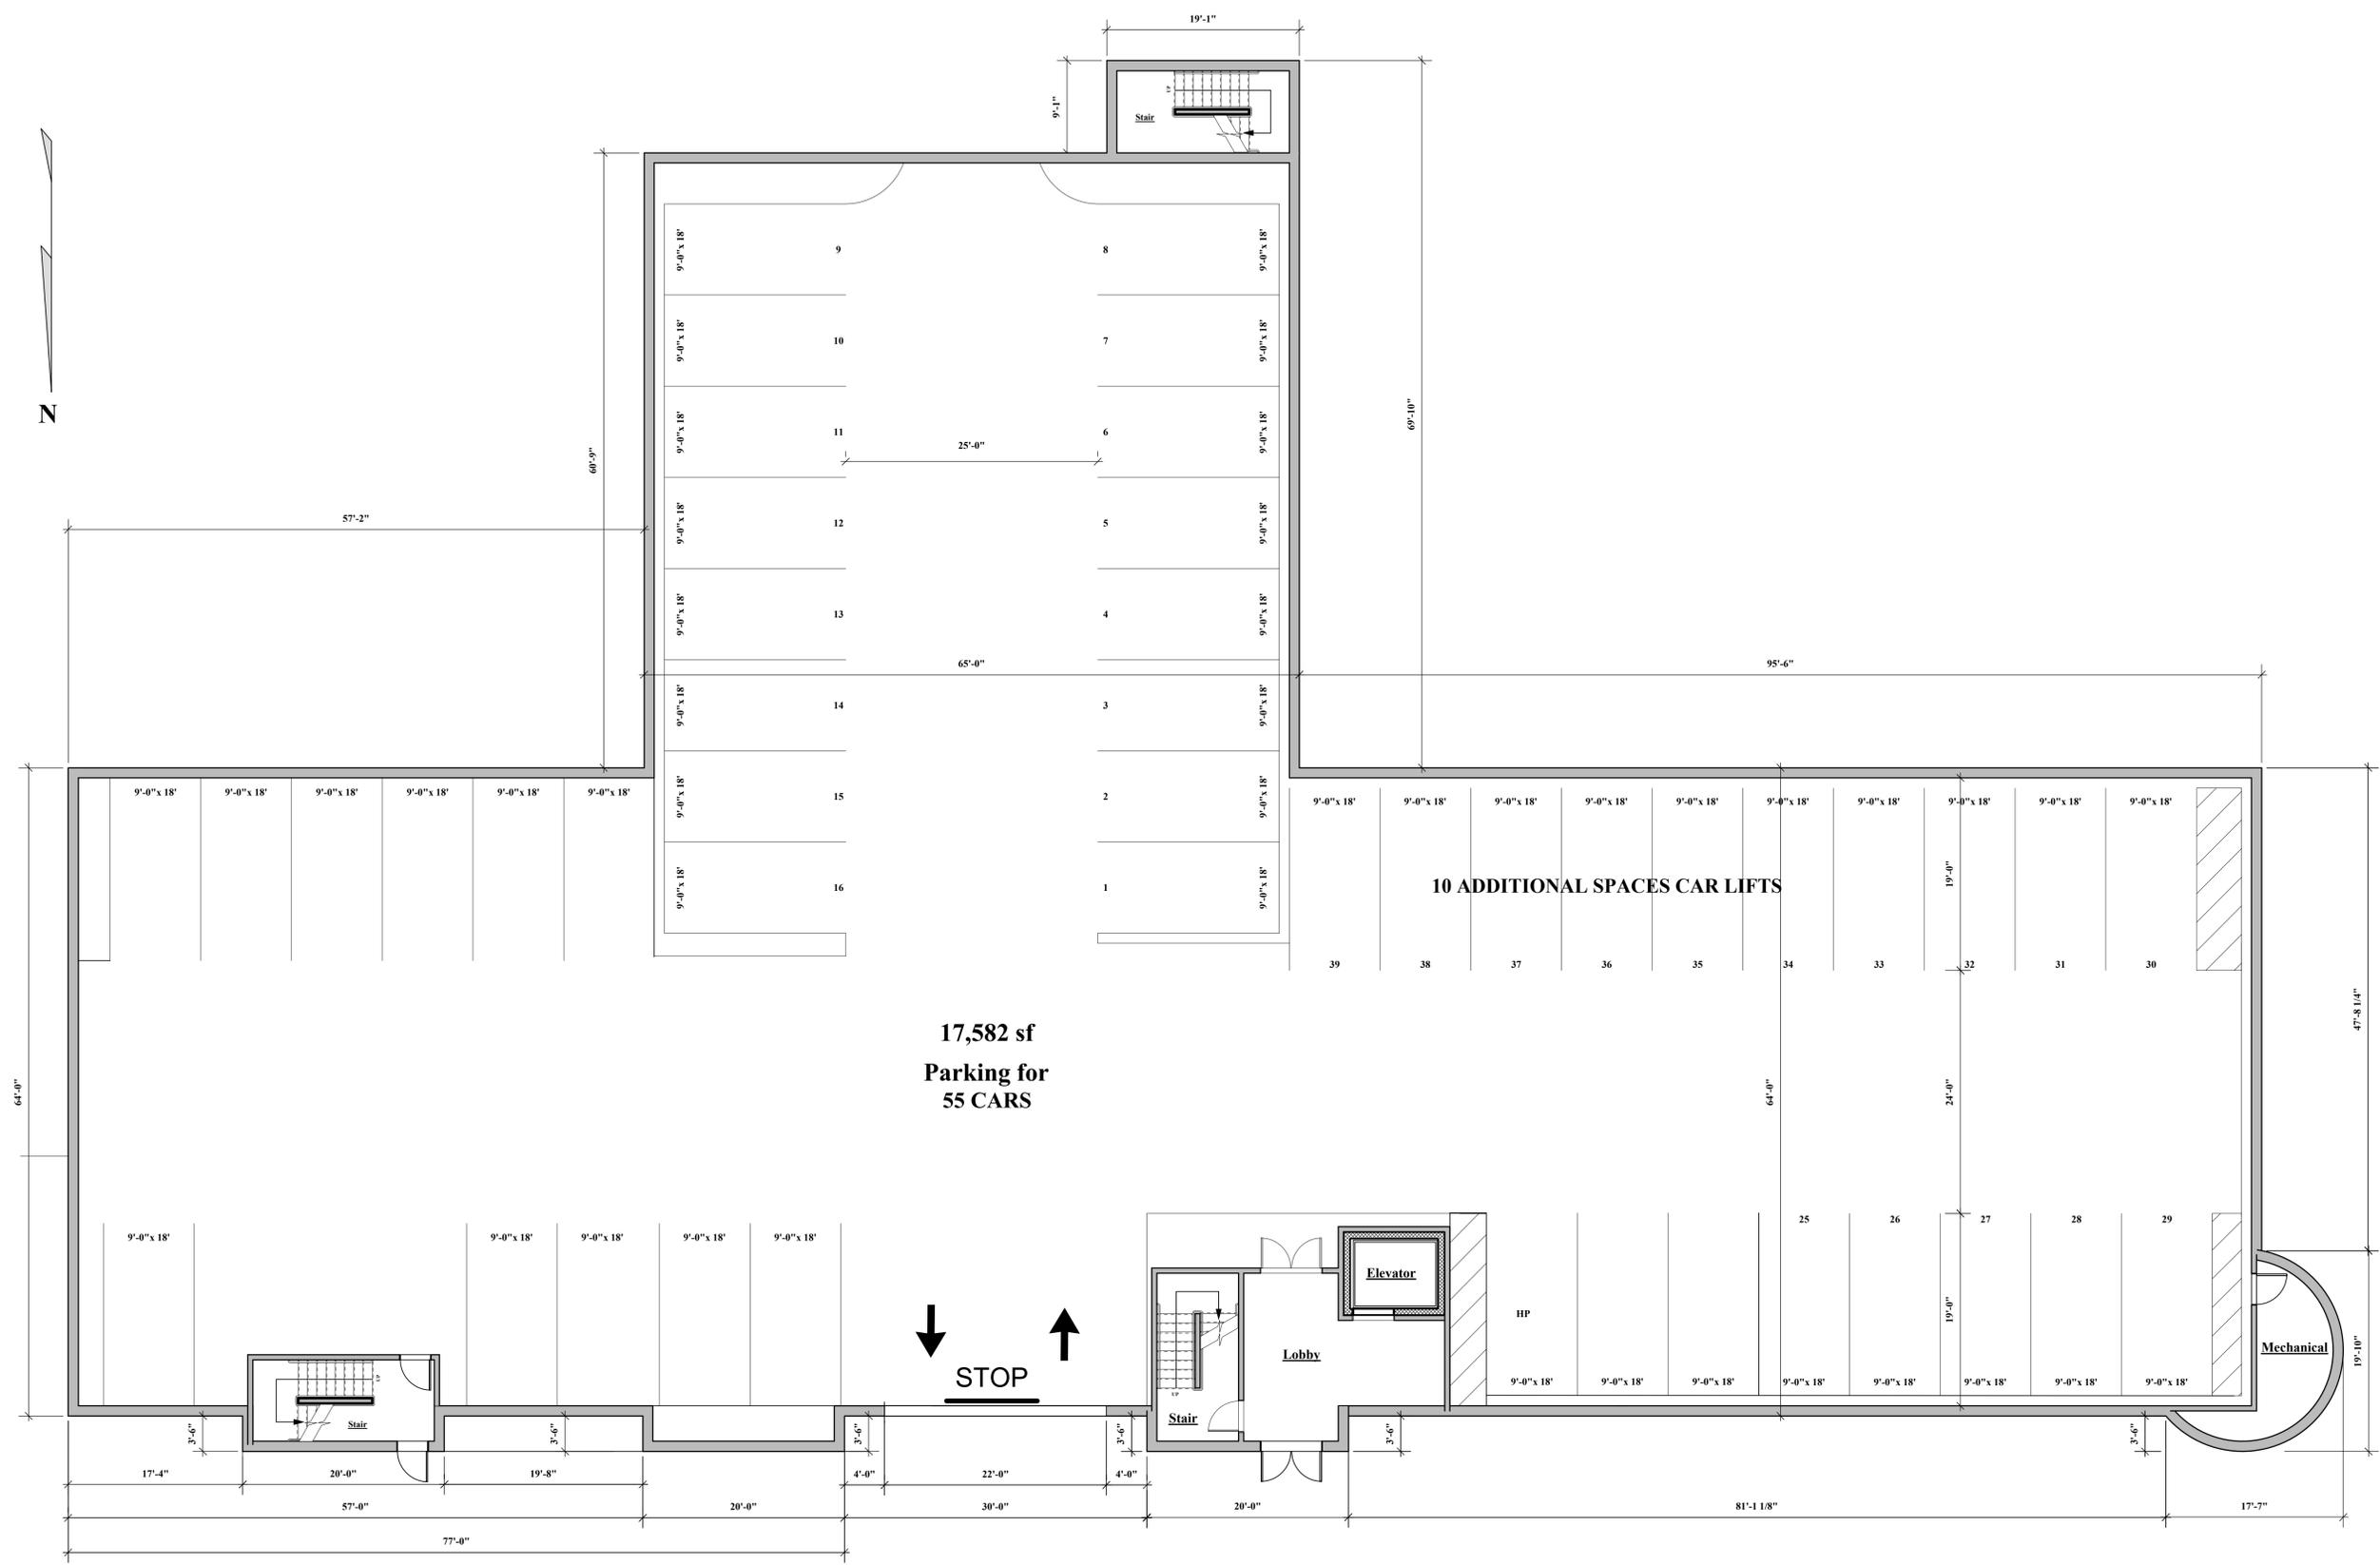

1 First Floor Plan
A-1.2 1/8" = 1'-0"

SUMMARY

SECOND FLOOR

TEN 1 BR UNITS
 THREE 2 BR UNITS
 ONE 3 BR UNIT
 16 UNITS THIS FLOOR


Proposed Residential Development

136-140
 Worcester Street
 Wellesley, MA

OWNER

architects
mckay

35 Bryant Street
 Dedham, MA 02026
 ph.781.326.5400
 www.mckayarchitects.net

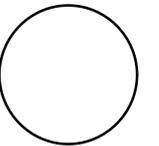

REV #	DATE	ISSUANCE
1	1.30.18	UNIT COUNT
2	2.26.18	PROPERTY ADDITION
3	3.22.18	UNIT MIX

OWNERSHIP & USE OF DOCUMENTS

These drawings and specifications are the property and copyright of McKay Architects and shall not be used in whole or in part, or shall be assigned to a third party without the express written permission of McKay Architects.
 Contractor to verify all information and dimensions in the field prior to start of construction and is to notify McKay Architects of any discrepancies

Second Floor Plan

JOB NO

DATE

5.1.18

DWG BY RJM

CKD BY MLM

SCALE 1/8" = 1'-0"

A-1.3





SUMMARY

THIRD FLOOR

ELEVEN 1 BR UNITS
 THREE 2 BR UNITS
 TWO 3 BR UNIT
 16 UNITS THIS FLOOR


Proposed Residential Development

136-140
 Worcester Street
 Wellesley, MA

OWNER

architects
mckay

35 Bryant Street
 Dedham, MA 02026
 ph.781.326.5400
 www.mckayarchitects.net

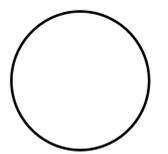

REV #	DATE	ISSUANCE
1	1.30.18	UNIT COUNT
2	2.26.18	PROPERTY ADDITION
3	3.22.18	UNIT MIX

OWNERSHIP & USE OF DOCUMENTS

These drawings and specifications are the property and copyright of McKay Architects and shall not be used in whole or in part, or shall be assigned to a third party without the express written permission of McKay Architects.
 Contractor to verify all information and dimensions in the field prior to start of construction and is to notify McKay Architects of any discrepancies

Third Floor Plan

JOB NO	
DATE	5.1.18
DWG BY	RJM
CKD BY	MLM
SCALE	1/8" = 1'-0"

A-1.4


Proposed Residential Development

**136-140
Worcester Street
Wellesley, MA**

OWNER

mckay architects

35 Bryant Street
Dedham, MA 02026
ph.781.326.5400
www.mckayarchitects.net

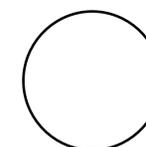

REV #	DATE	ISSUANCE
1	1.30.18	UNIT COUNT
2	2.26.18	PROPERTY ADDITION
3	3.22.18	UNIT MIX

OWNERSHIP & USE OF DOCUMENTS

These drawings and specifications are the property and copyright of McKay Architects and shall not be used in whole or in part, or shall be assigned to a third party without the express written permission of McKay Architects.
Contractor to verify all information and dimensions in the field prior to start of construction and is to notify McKay Architects of any discrepancies

Fourth Floor Plan

JOB NO	
DATE	5.1.18
DWG BY	RJM
CKD BY	MLM
SCALE	1/8" = 1'-0"

A-1.5

SUMMARY

FOURTH FLOOR
 ELEVEN 1 BR UNITS
 THREE 2 BR UNITS
 TWO 3 BR UNITS
16 UNITS THIS FLOOR




Proposed Residential Development

**136-140
Worcester Street
Wellesley, MA**

OWNER

mckay architects

35 Bryant Street
Dedham, MA 02026
ph.781.326.5400
www.mckayarchitects.net

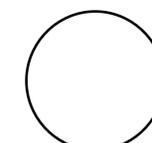

REV #	DATE	ISSUANCE
1	1.30.18	UNIT COUNT
2	2.26.18	PROPERTY ADDITION
3	3.22.18	UNIT MIX

OWNERSHIP & USE OF DOCUMENTS

These drawings and specifications are the property and copyright of McKay Architects and shall not be used in whole or in part, or shall be assigned to a third party without the express written permission of McKay Architects.
Contractor to verify all information and dimensions in the field prior to start of construction and is to notify McKay Architects of any discrepancies

Fifth Floor Plan

JOB NO

DATE

5.1.18

DWG BY RJM

CKD BY MLM

SCALE 1/8" = 1'-0"

A-1.6

SUMMARY

FIFTH FLOOR

ELEVEN 1 BR UNITS
THREE 2 BR UNITS
TWO 3 BR UNIT
16 UNITS THIS FLOOR



