

**WORCESTER STREET**  
(PUBLIC - VARIABLE WIDTH)  
(1932 STATE HIGHWAY LAYOUT NO. 2888)  
(ROUTE 9)

Prepared For:

Owner / Applicant  
860 Worcester Road, LLC  
43 Chortles Street  
Needham, MA 02494

Prepared By:

Hayes Engineering, Inc.  
603 Salem Street  
Woburn, MA 01880  
Tel: 781.248.2506  
www.hayeseng.com

Design By:  
Drawn By: EBL  
Checked By: WRB  
Project File: WEL-0011  
Comp. No: WEL10  
 Issued For Permit  
 Issued For Review  
 Issued For Bid  
 Issued For Construction  
 Not For Construction

Rev	Date	Revision

Scale: 1"=10'  
0' 5' 10' 20'  
Date: June 12, 2018


Drawing Title:

**EXISTING WATERSHED MAP  
#680 WORCESTER STREET  
CHAPTER 40B COMPREHENSIVE PERMIT  
WELLESLEY, MASS.**

Drawing No.:

**WSE**


SHEET 1 OF 2

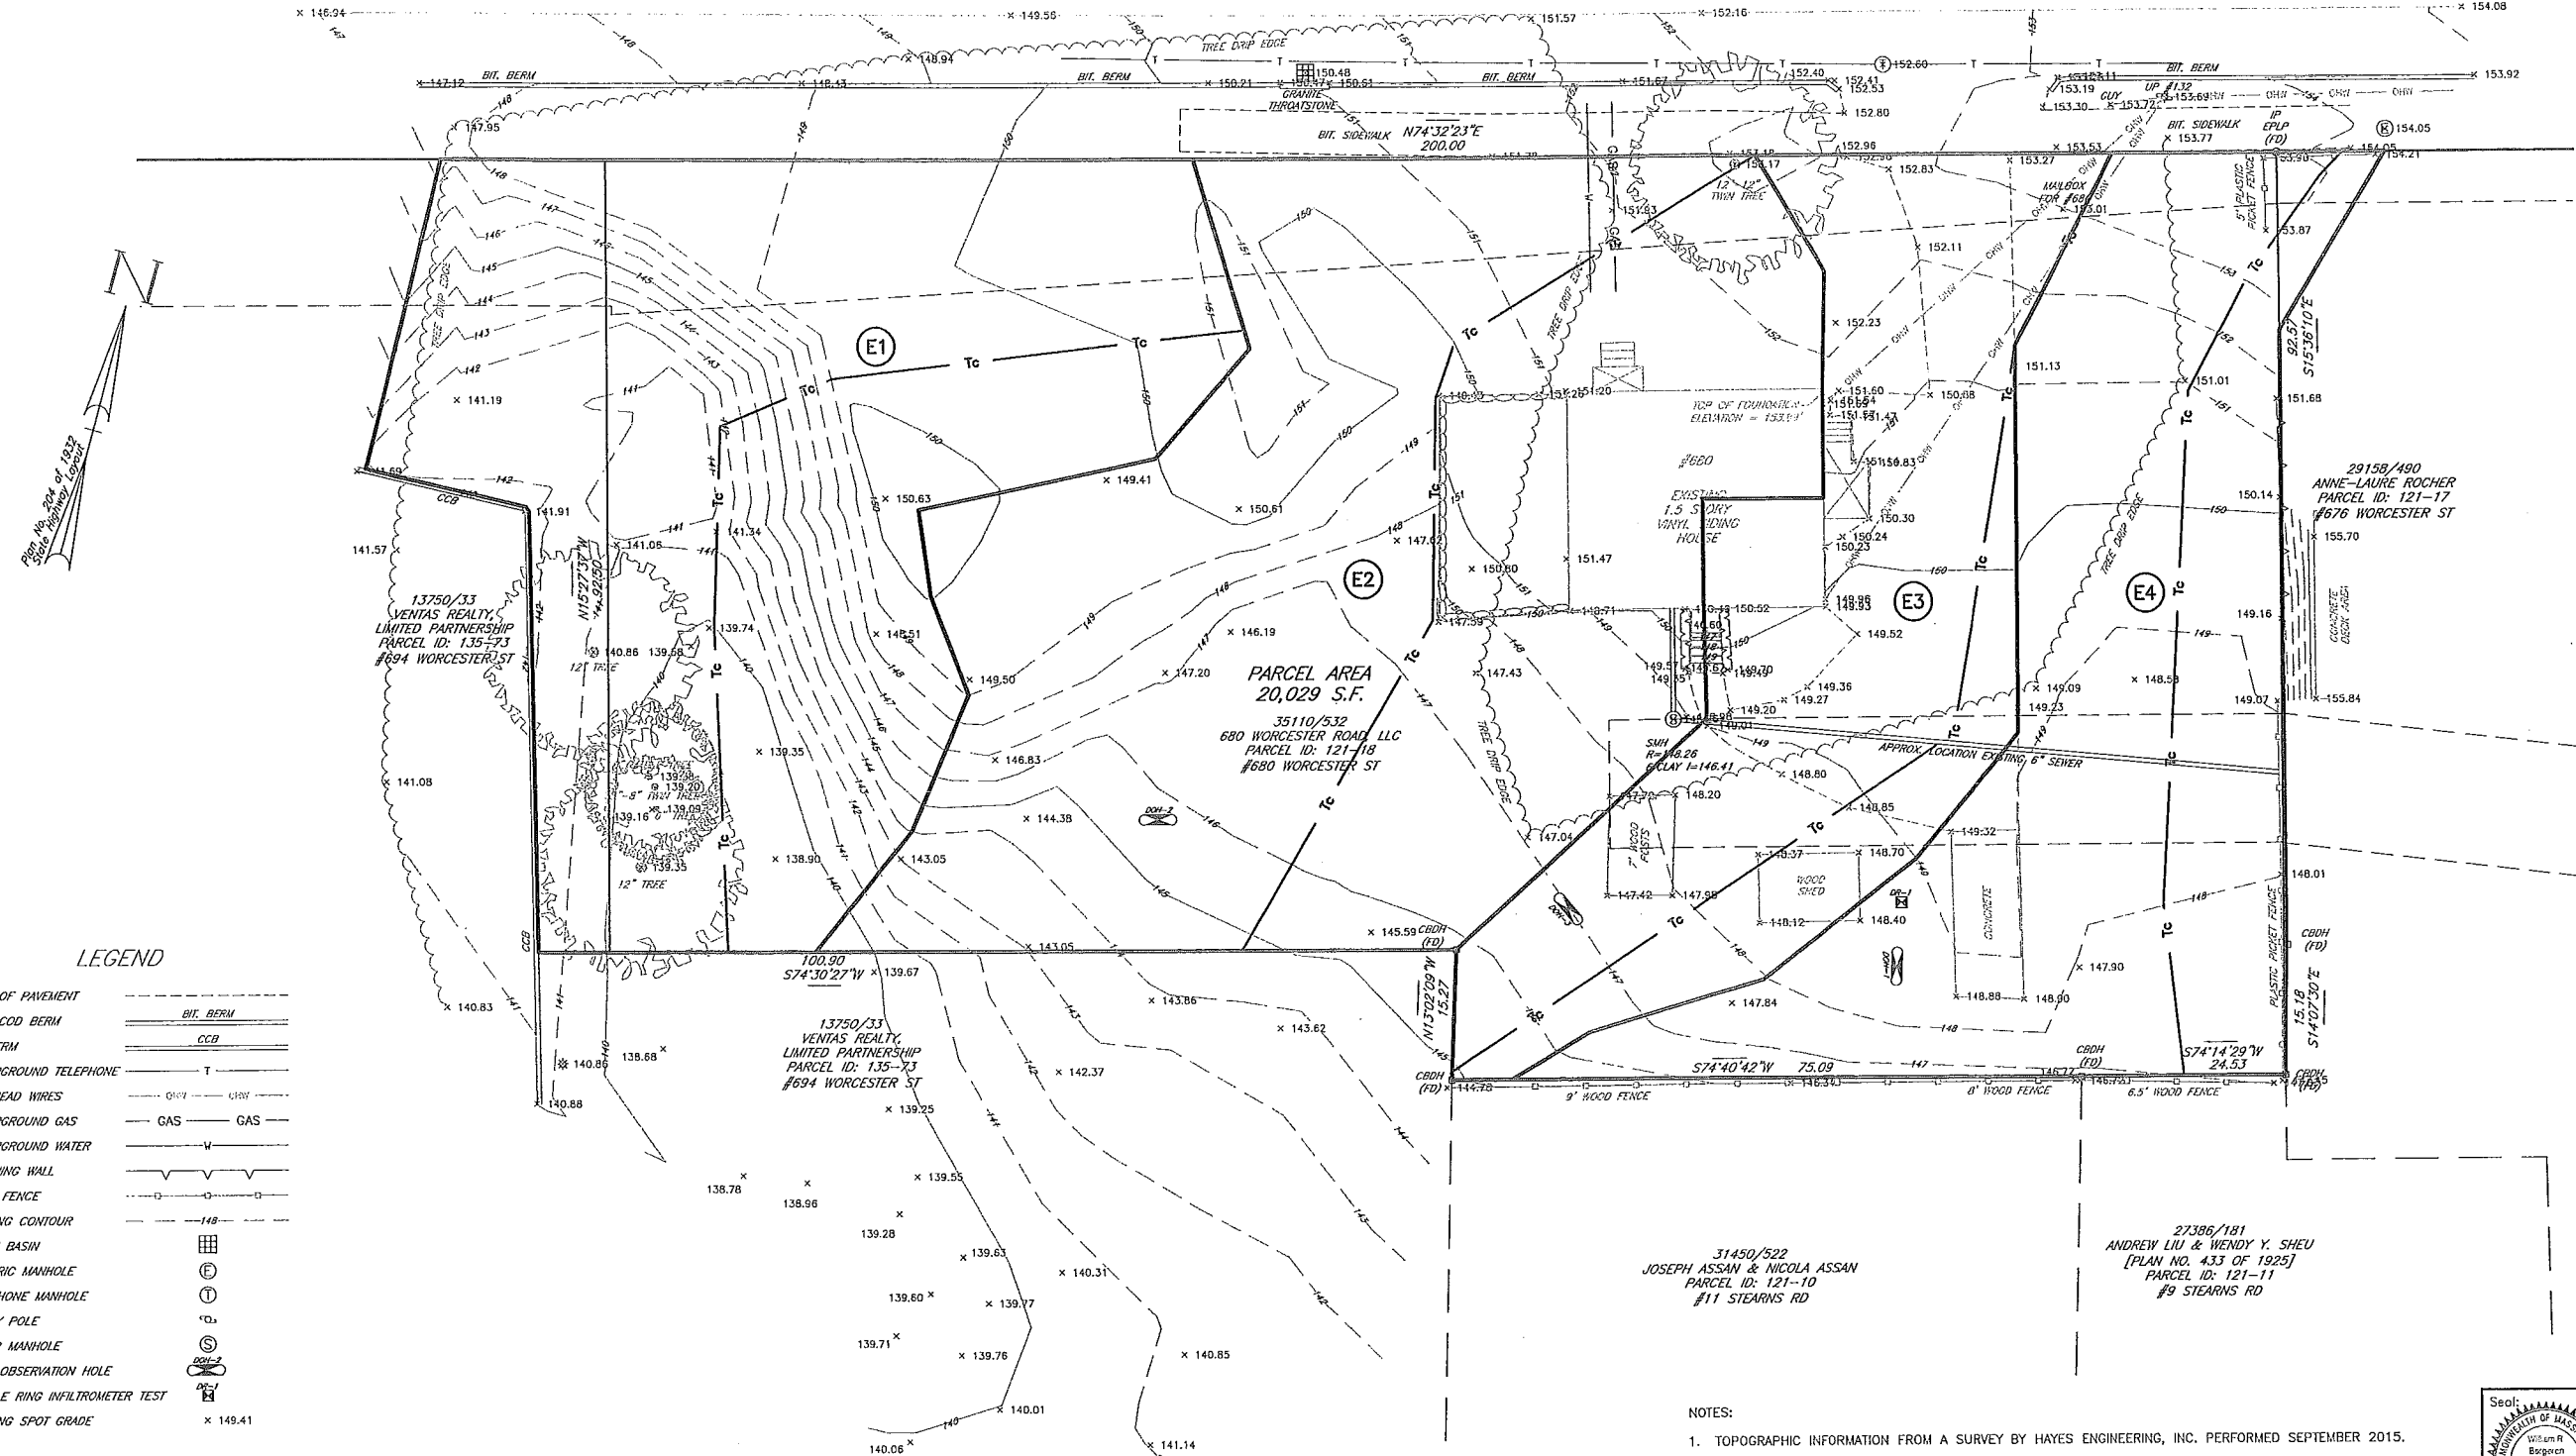

**LEGEND**

- EDGE OF PAVEMENT
- CAPE COD BERM
- BIT BERM
- UNDERGROUND TELEPHONE
- OVERHEAD WIRES
- UNDERGROUND GAS
- UNDERGROUND WATER
- RETAINING WALL
- WOOD FENCE
- EXISTING CONTOUR
- CATCH BASIN
- ELECTRIC MANHOLE
- TELEPHONE MANHOLE
- UTILITY POLE
- SEWER MANHOLE
- DEEP OBSERVATION HOLE
- DOUBLE RING INFILTRATOR TEST
- EXISTING SPOT GRADE

- NOTES:
- TOPOGRAPHIC INFORMATION FROM A SURVEY BY HAYES ENGINEERING, INC. PERFORMED SEPTEMBER 2015.
  - ELEVATIONS SHOWN ARE REFERENCED TO NAVD 88.
  - THE PROPERTY SHOWN DOES NOT LIE WITHIN A FLOOD HAZARD AREA (ZONE A OR V) AS SHOWN ON FLOOD INSURANCE RATE MAP COMMUNITY PANEL NUMBER 25021C0016; EFFECTIVE DATE: JULY 17, 2012.

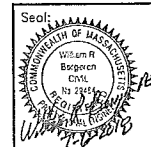

(BASELINE FOR 1932 STATE HIGHWAY LAYOUT NO. 2888)

# WORCESTER STREET

(PUBLIC - VARIABLE WIDTH)  
(1932 STATE HIGHWAY LAYOUT NO. 2888)  
(ROUTE 9)

Prepared For:

Owner / Applicant  
880 Worcester Road, LLC  
43 Charles Street  
Needham, MA 02454

Prepared By:

Hayes Engineering, Inc.  
103 Salem St., 3rd Fl.  
Boston, MA 02110  
Ph: 781.246.2800  
Fax: 781.246.7596  
www.hayeseng.com

Design By:

Drawn By: EBL  
Checked By: WRB  
Project File: WEL-0011  
Comp. No: WEL10  
 Issued For Permit  
 Issued For Review  
 Issued For Bid  
 Issued For Construction  
 Not For Construction

No.	Revision	Date
10		
9		
8		
7		
6		
5		
4		
3		
2		
1		

Scale: 1" = 10'  
0' 5' 10' 20'

Date: May 9, 2016

Drawing Title:

PROPOSED WATERSHED MAP  
#680 WORCESTER STREET  
CHAPTER 40B COMPREHENSIVE PERMIT  
WELLESLEY, MASS.

Drawing No.:

WSP

SHEET 2 OF 2

