

**SECTION**  
**TREE PLANTING**  
 SCALE: 1/2"=1'-0"

**Plant Schedule**

Botanical Name	Common Name	Size
<b>DECIDUOUS TREE OPTIONS:</b>		
Acer rubrum 'Red Sunset'	Red Sunset Maple	2-2.5'cal
Acer saccharum 'Green Mountain'	Sugar Maple	2-2.5'cal
Carpinus caroliniana	American Hornbeam	2-2.5'cal
Carya ovata	Shagbark Hickory	2-2.5'cal
Ostrya virginiana	Hophornbeam	2-2.5'cal
Platanus x acerifolia	London Planetree	2-2.5'cal
Quercus coccinea	Scarlet Oak	2-2.5'cal
Quercus palustris	Pin Oak	2-2.5'cal
Tilia americana	Basswood	2-2.5'cal
Tilia cordata 'Greenspire'	Greenspire Linden	2-2.5'cal
Zelkova serrata	Japanese Zelkova	2-2.5'cal

Botanical Name	Common Name	Size
<b>EVERGREEN TREE OPTIONS:</b>		
Abies concolor	White Fir	8-10'
Picea abies	Norway Spruce	8-10'
Picea glauca	White Spruce	8-10'
Picea omorika	Serbian Spruce	8-10'
Picea pungens 'Glauca'	Colorado Blue Spruce	8-10'
Pinus thunbergii	Japanese Black Pine	8-10'
Tsuga canadensis	Hemlock	8-10'
Juniperus chinensis 'Blue Point'	Blue Point Juniper	6-7'
Juniperus chinensis 'Mountbatten'	Mountbatten Juniper	8-10'
Juniperus virginiana	Eastern Red Cedar	8-10'
Pinus resinosa	Red Pine	8-10'
Pinus strobus	White Pine	8-10'
Thuja occidentalis 'Smaragd'	Emerald Green Arborvitae	8-10'
Thuja x plicata 'Green Giant'	Green Giant Arborvitae	8-10'

Botanical Name	Common Name	Size
<b>FLOWERING TREE OPTIONS:</b>		
Cercis canadensis	Eastern Redbud	2-2.5'cal
Cornus florida	White Dogwood	2-2.5'cal
Cornus kousa	Korean Dogwood	2-2.5'cal
Cornus mas	Corneliancherry	2-2.5'cal
Crataegus phaenopyrum	Washington Hawthorne	2-2.5'cal
Magnolia x soulangiana	Saucer Magnolia	8-10'
Sophora japonica	Japanese Pagodatree	2-2.5'cal

Botanical Name	Common Name	Size
<b>SHRUB OPTIONS:</b>		
Cornus alba 'Elegantissima'	Variegated Red Twig Dogwood	2-3'
Cornus racemosa	Grey Dogwood	2-3'
Forsythia	Forsythia	2-3'
Ilex glabra 'Shamrock'	Shamrock Inkberry	2-3'
Ilex verticillata	Winterberry	2-3'
Itea virginica	Virginia Sweetspire	2-3'
Kalmia latifolia	Mountain Laurel	2-3'
Myrica pennsylvanica	Northern Bayberry	2-3'
Physocarpus opulifolius 'Monlo'	Diablo Ninebark	2-3'
Prunus Maratima	Beach Plum	2-3'
Syringa vulgaris	Common Lilac	2-3'
Viburnum dentatum	Arrowwood	2-3'


Prepared For:  
 Applicant: 16 Stearns Road LLC  
 16 Stearns Road LLC  
 Joy Derenzo  
 43 Charles Street  
 Needham, MA 02494

Prepared By:  
 Hayes Engineering, Inc.  
 603 Salem Street  
 Wakefield, MA 01880  
 Ph: 781.246.2800  
 Fax: 781.246.7596  
 www.hayeseng.com

Design By: WRB  
 Drawn By: EBL  
 Checked By: WRB  
 Project File: WEL-0012  
 Comp. No: WEL11

Issued For Permit  
 Issued For Review  
 Issued For Bid  
 Issued For Construction  
 Not For Construction

No.	Revision	Date
10		
9		
8		
7		
6		
5		
4		
3		
2		
1		

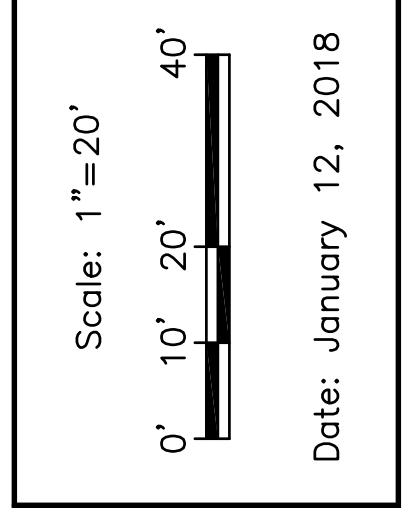

Drawing Title:


**LANDSCAPE PLAN**  
**#16 STEARNS ROAD**  
**WELLESLEY, MASS.**

Drawing No.:

**L1**

SHEET 1 OF 1

**SECTION**  
**SHRUB PLANTING**  
 SCALE: 1/2"=1'-0"

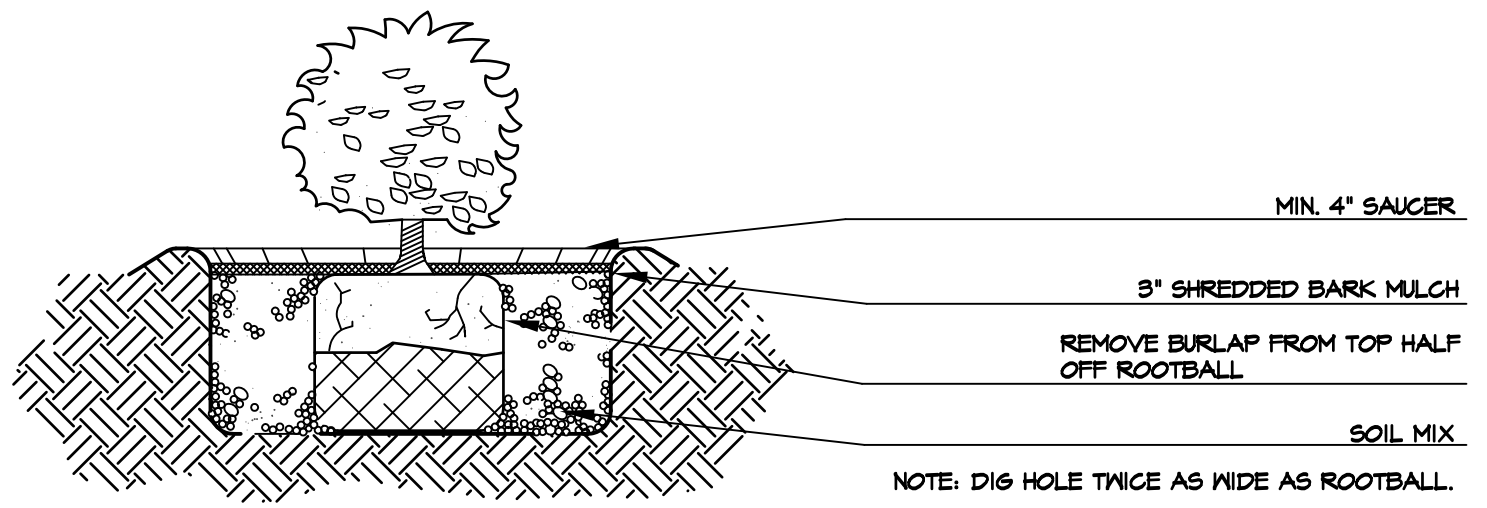

LOCUS:  
 J. DERENZO & ASSOCIATES, LLC  
 ASSESSORS ID 122-19

james k. emmanuel | associates  
 LANDSCAPE ARCHITECTS  
 22 Carlton Rd.  
 Marblehead, MA 01945  
 Tel: (781) 622-7487  
 Fax: (781) 623-0293  
 james@jamesemmanuel.com  
 www.jamesemmanuel.com

