

SECTION
TREE PLANTING
 SCALE: 1/2"=1'-0"

Plant Schedule

Botanical Name	Common Name	Size
DECIDUOUS TREES:		
3 Acer rubrum 'Red Sunset'	Red Sunset Maple	3.5-4" cal
2 Platanus x acerifolia	London Planetree	3-3.5" cal
2 Quercus palustris	Pin Oak	3.5-4" cal
1 Tilia americana	Basswood	3-3.5" cal
2 Zelkova serrata	Japanese Zelkova	3-3.5" cal
EVERGREEN TREES:		
7 Picea glauca	White Spruce	8-10'
6 Pinus thunbergii	Japanese Black Pine	8-10'
3 Juniperus chinensis 'Blue Point'	Blue Point Juniper	6-7'
2 Juniperus virginiana	Eastern Red Cedar	8-10'
21 Thuja occidentalis 'Smaragd'	Emerald Green Arborvitae	8-10'
12 Thuja x plicata 'Green Giant'	Green Giant Arborvitae	8-10'
SHRUBS:		
11 Myrica pennsylvanica	Northern Bayberry	2-3'
19 Ilea virginica	Virginia Sweetspire	2-3'
12 Forsythia	Forsythia	2-3'
10 Cornus racemosa	Grey Dogwood	2-3'
9 Ilex glabra 'Shamrock'	Shamrock Inkberry	2-3'
6 Ilex verticillata	Winterberry	2-3'
17 Kalmia latifolia	Mountain Laurel	2-3'
10 Physocarpus opulifolius 'Monlo'	Diabolo Ninebark	2-3'
14 Cornus alba 'Elegantissima'	Varigated Red Twig Dogwood	2-3'
3 Viburnum dentatum	Arrowwood	2-3'
12 Rhus aromatica 'Gro-Low'	Gro-Low Sumac	18-24"
FLOWERING TREES:		
2 Cercis canadensis	Eastern Redbud	2-2.5" cal
1 Cornus florida	White Dogwood	2-2.5" cal
1 Cornus mas	Corneliancherry	2-2.5" cal
3 Magnolia x soulangiana	Saucer Magnolia	8-10'


Prepared For:
 Applicant: 16 Stearns Road LLC
 16 Stearns Road LLC
 Joy Derenzo
 43 Charles Street
 Needham, MA 02494

Prepared By:
 Hayes Engineering, Inc.
 Hayes Engineering, Inc.
 603 Salem Street
 Wakefield, MA 01880
 Ph: 781.246.2800
 Fax: 781.246.7596
 www.hayeseng.com

Design By: WRB
 Drawn By: EBL
 Checked By: WRB
 Project File: WEL-0012
 Comp. No: WEL11


Issued For Permit
 Issued For Review
 Issued For Bid
 Issued For Construction
 Not For Construction

No.	Revision	Date
10		
9		
8		
7		
6		
5		
4		
3		
2		
1		

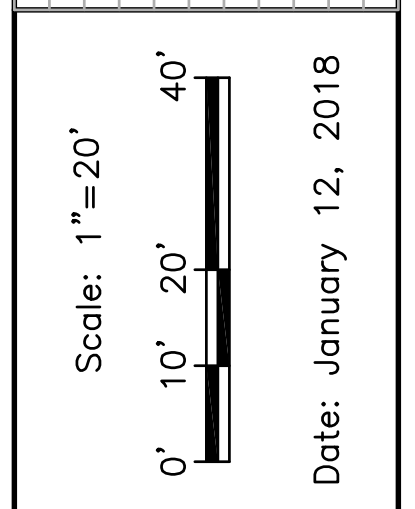


Drawing Title:
LANDSCAPE PLAN
#16 STEARNS ROAD
WELLESLEY, MASS.

SECTION
SHRUB PLANTING
 SCALE: 1/2"=1'-0"

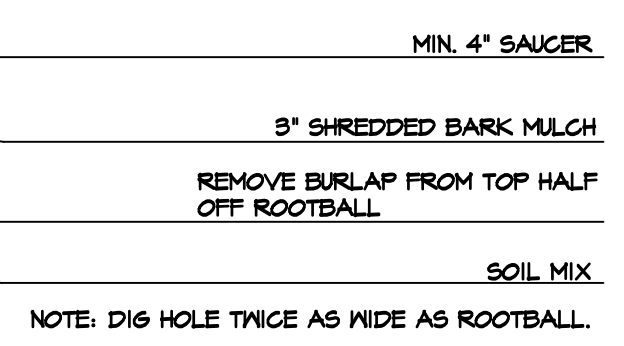

james k. emmanuel | associates
 LANDSCAPE ARCHITECTS
 22 Carlton Rd.
 Mansfield, MA 01945
 tel. (781) 822-7487
 fax (781) 623-0293
 james@jamesemmanuel.com
 www.jamesemmanuel.com

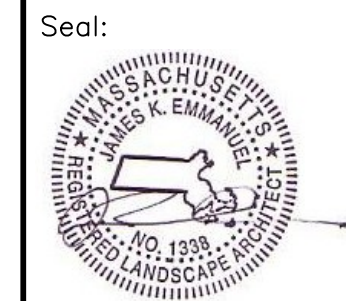

Drawing No.:
L1
 SHEET 1 OF 1