

Schelling, Lynda

From: Vaneeta <vaneeta.sheth@gmail.com>
Sent: Friday, June 28, 2019 3:15 PM
To: Schelling, Lynda
Cc: Grant, Michael; gahbrown@gmail.com
Subject: Fwd: 190627_40 Old Farm Plans.pdf
Attachments: 190627_40 Old Farm Plans.pdf

Hi Lynda

I am forwarding along updated proposed plans for the board's review regarding a property on 40 Old Farm Rd as I just received an automated message that Victor no longer works for the town of Wellesley. Please let me know if there is anyone else that I should send this to so that it can be reviewed prior to the July 8 meeting.

Thank you!

Vaneeta Sheth

Sent from my iPhone

Begin forwarded message:

From: Vaneeta <vaneeta.sheth@gmail.com>
Date: June 28, 2019 at 3:10:41 PM EDT
To: vpanak@wellesleyma.gov
Subject: 190627_40 Old Farm Plans.pdf

Hi Victor

Please see the attached file regarding our updated plans for 40 Old Farm Road for the board's review. We look forward to being on the agenda for July 8 and presenting our proposal.

Thank you

Vaneeta Sheth

Sent from my iPhone




LEGAULT DESIGN LLC
ARCHITECTURAL SOLUTIONS
242 Monsen Road, Concord, MA 01742
339.227.0237 www.legaultdesign.com

PERSPECTIVE SKETCH

40 OLD FARM ROAD

SCALE: NTS


DATE: JUNE 25, 2019




WINDOW PROPORTIONS AND FIGURE GROUND



GARAGE MASSING AND PROPORTIONS

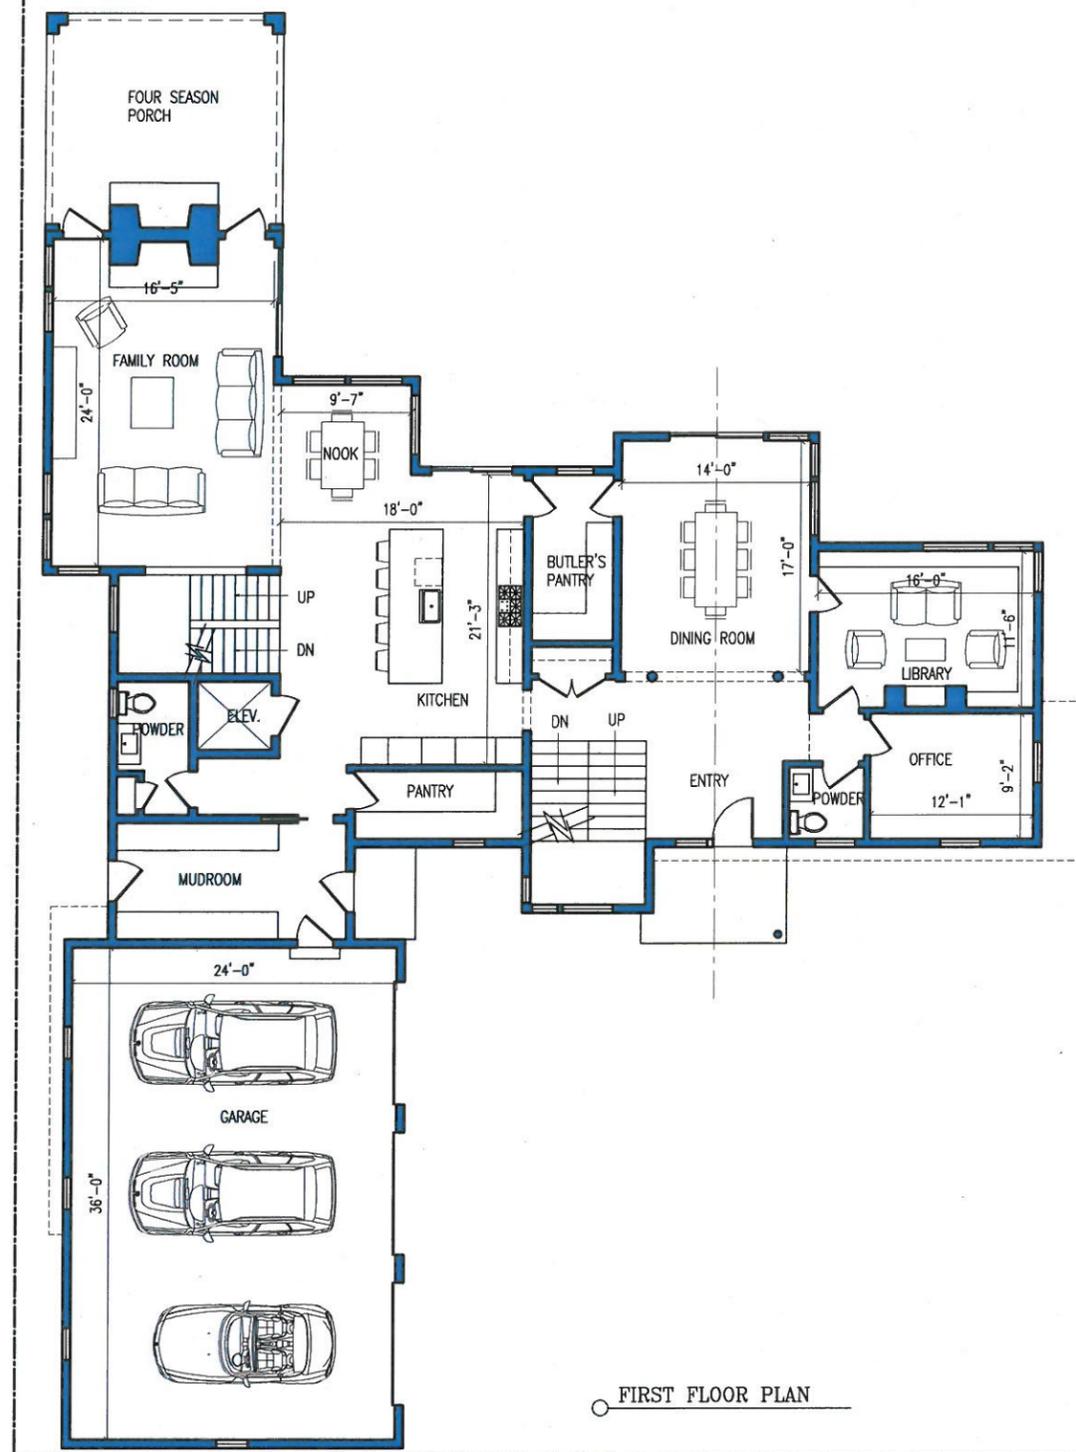

○ FIRST FLOOR PLAN

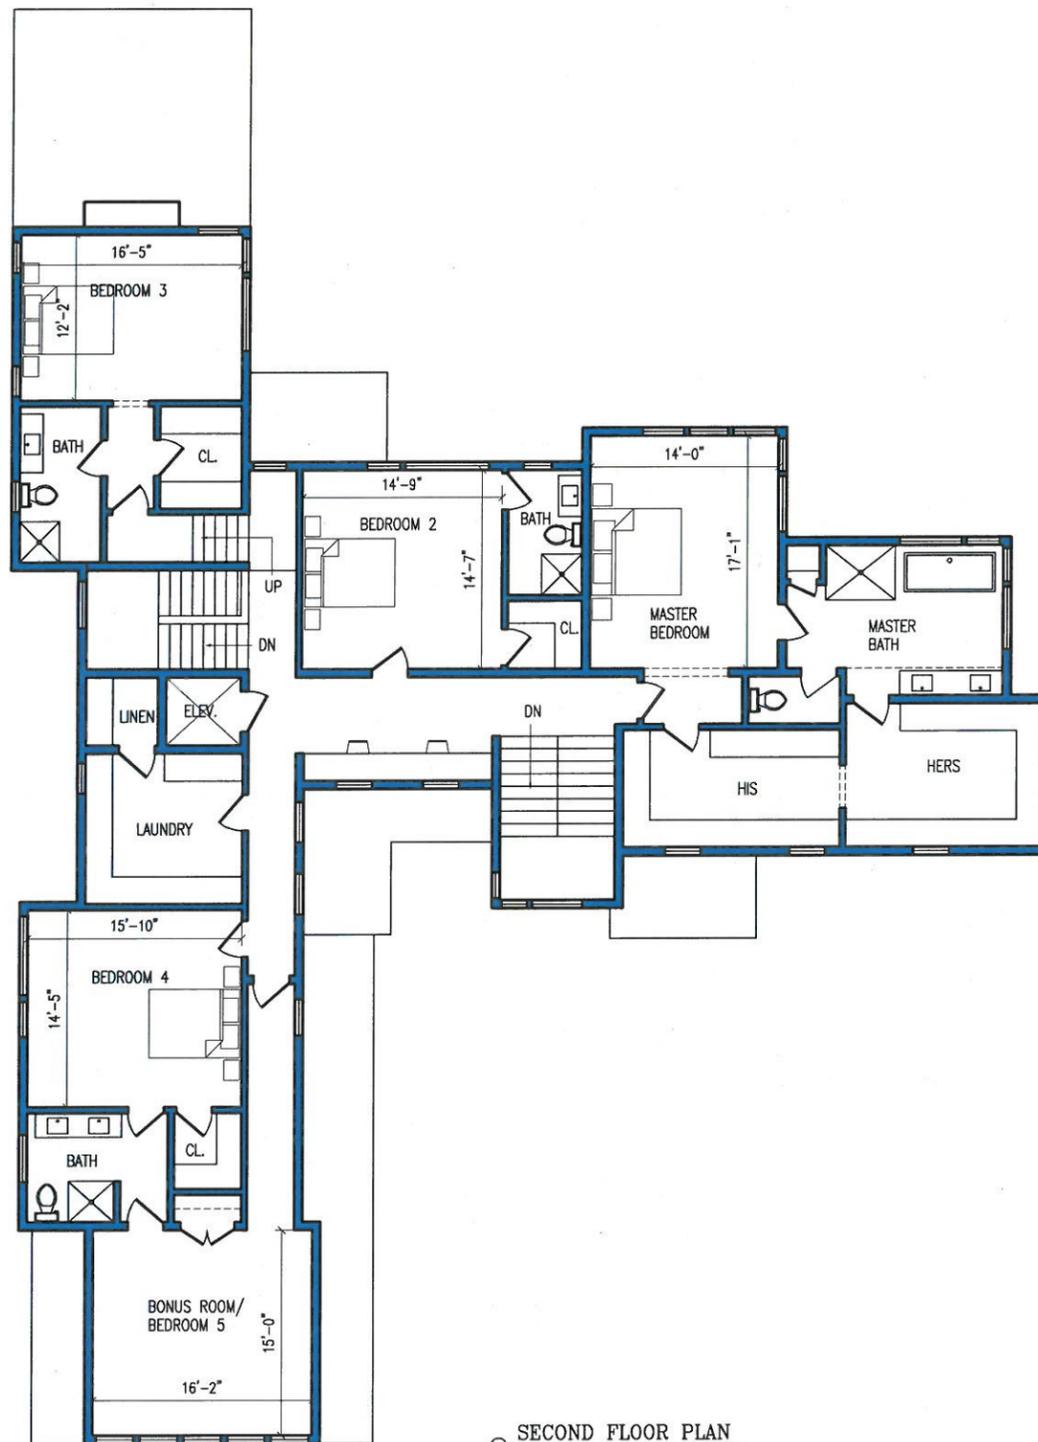

○ SECOND FLOOR PLAN



FRONT ELEVATION



RIGHT SIDE ELEVATION



BACK ELEVATION



LEFT SIDE ELEVATION