

Seal:
 NOT FOR CONSTRUCTION

BLW
 BLW Engineers, Inc.
 311 Great Road, Post Office Box 1551
 Littleton, Massachusetts 01460
 T: 978.486.4301 F: 978.428.0067
 www.blwengineers.com
 HVAC * ELECTRICAL * PLUMBING * FIRE PROTECTION

Client:
 TOWN OF WELLESLEY
 888 Worcester Street, Suite 370
 Wellesley, Ma. 0282

Submission:
 DD 09/11/20

Revision:

Project:
Chiller Replacement
 Sprague Elementary School
 401 School Street, Wellesley, Ma. 02481


THIS MATERIAL IS CONFIDENTIAL
 AND MAY NOT BE DISCLOSED
 WITHOUT PRIOR WRITTEN AUTHORIZATION
 FROM BLW ENGINEERS INC.
 COPYRIGHT BLW ENGINEERS INC.

Project No.: 20248.00
 Drawn By: XXX
 Checked By: XXX
 Scale: As Noted

Title:
 HVAC
 ROOF/MECHANICAL
 DEMOLITION PLAN

Drawing No.:
HD1.0

1 ROOF/MECHANICAL ROOM- DEMOLITION PLAN
 SCALE: 1/4"=1'-0"

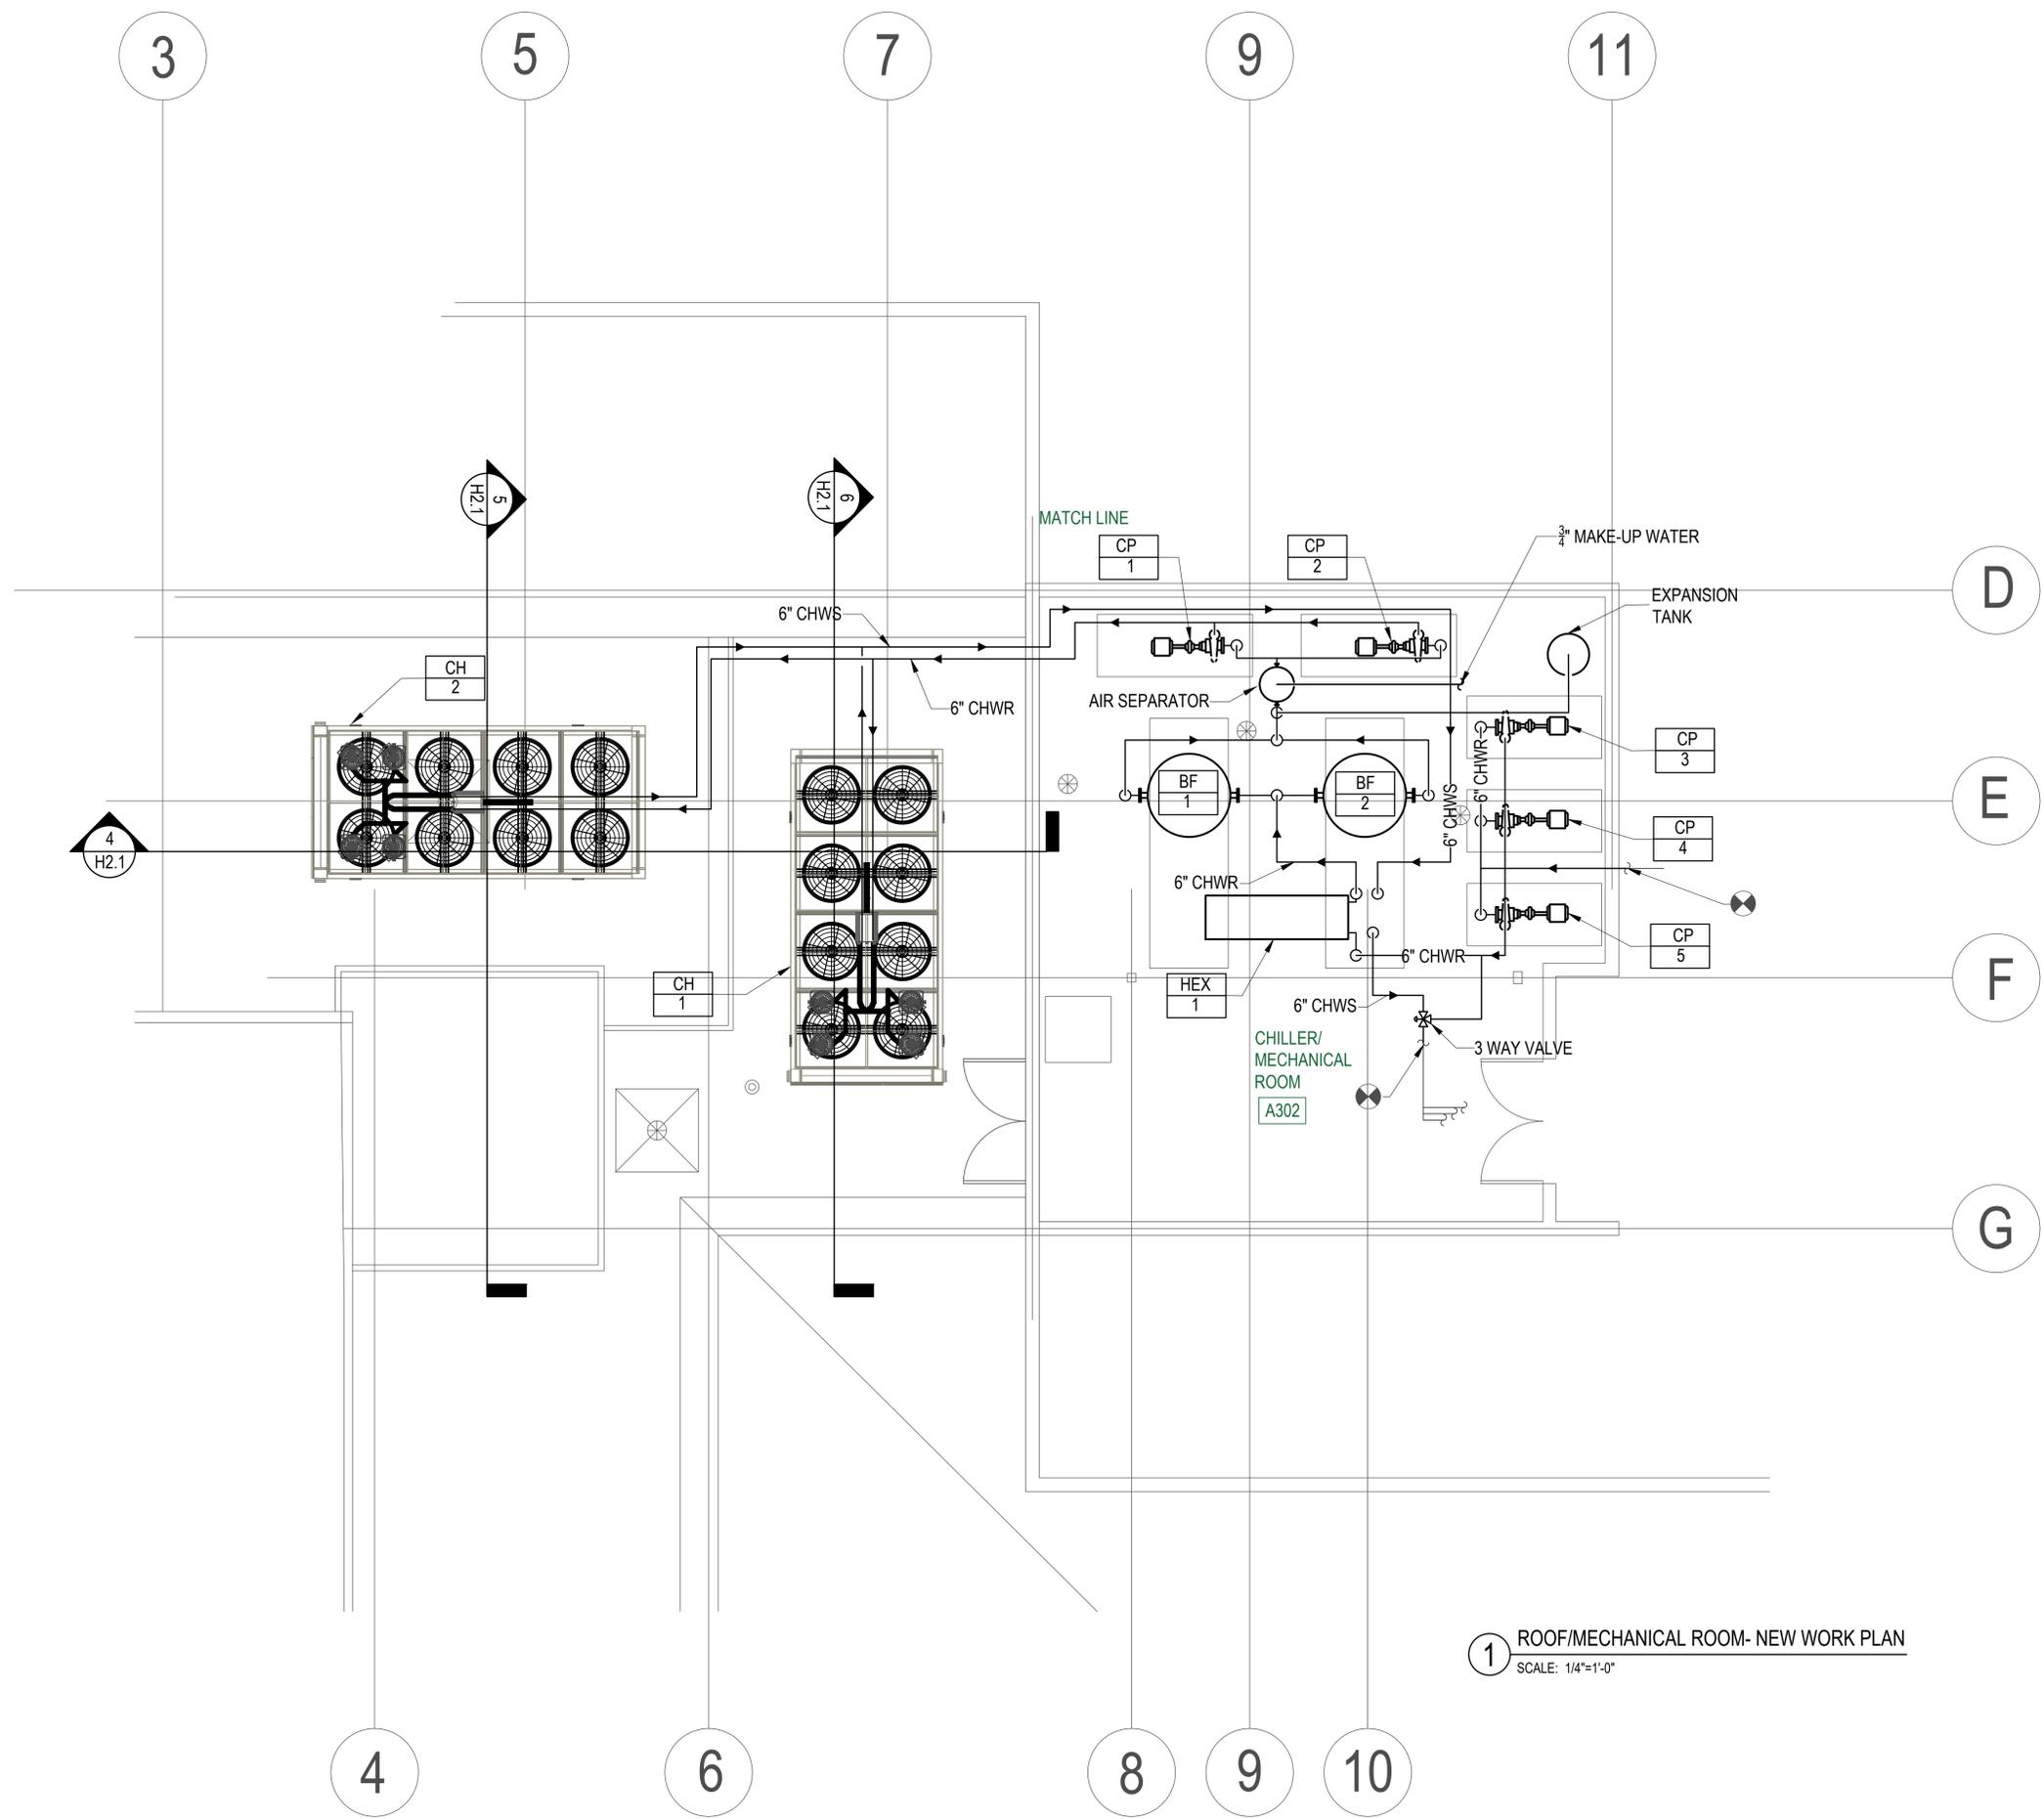

1 ROOF/MECHANICAL ROOM- NEW WORK PLAN
SCALE: 1/4"=1'-0"

Seal:
NOT FOR CONSTRUCTION

BLW
BLW Engineers, Inc.
311 Great Road, Post Office Box 1551
Littleton, Massachusetts 01460
T: 978.486.4301 F: 978.428.0067
www.blwengineers.com
HVAC * ELECTRICAL * PLUMBING * FIRE PROTECTION

Client:
TOWN OF WELLESLEY
888 Worcester Street, Suite 370
Wellesley, Ma. 0282

Submission:
DD 09/11/20

Revision:

Project:
Chiller Replacement
Sprague Elementary School
401 School Street, Wellesley, Ma. 02481

THIS MATERIAL IS CONFIDENTIAL
AND MAY NOT BE DISCLOSED
WITHOUT PRIOR WRITTEN AUTHORIZATION
FROM BLW ENGINEERS INC.
COPYRIGHT BLW ENGINEERS INC.

Project No.: 20248.00
Drawn By: XXX
Checked By: XXX
Scale: As Noted

Title:
HVAC
ROOF/MECHANICAL
NEW WORK PLAN

Drawing No.:
H1.0