

# Hunnewell Elementary School

| SMMA

COMPASS  
PROJECT MANAGEMENT



# PBC Meeting

June 10, 2021



# Updates

## Site:

- Cameron Street Fence
- School Committee meeting on Dedication Garden: 6-15 -2021
- ZBA Meeting #3: 6-17-2021 (In Person)

## Building:


- Detail review meetings ongoing with FMD
- Exterior Material Mockups anticipated week of 6-21 or 28 (TBD)
- Interior Color/Finish Working Group Meeting:  
Scheduled for 6-16 at 1:30 (PBC participants – TBD)  
Next Hunnewell PBC meeting 6-24

# Cameron Street Fence

Symmes Maini & McKee  
Associates

SMMA

# Fencing Scope

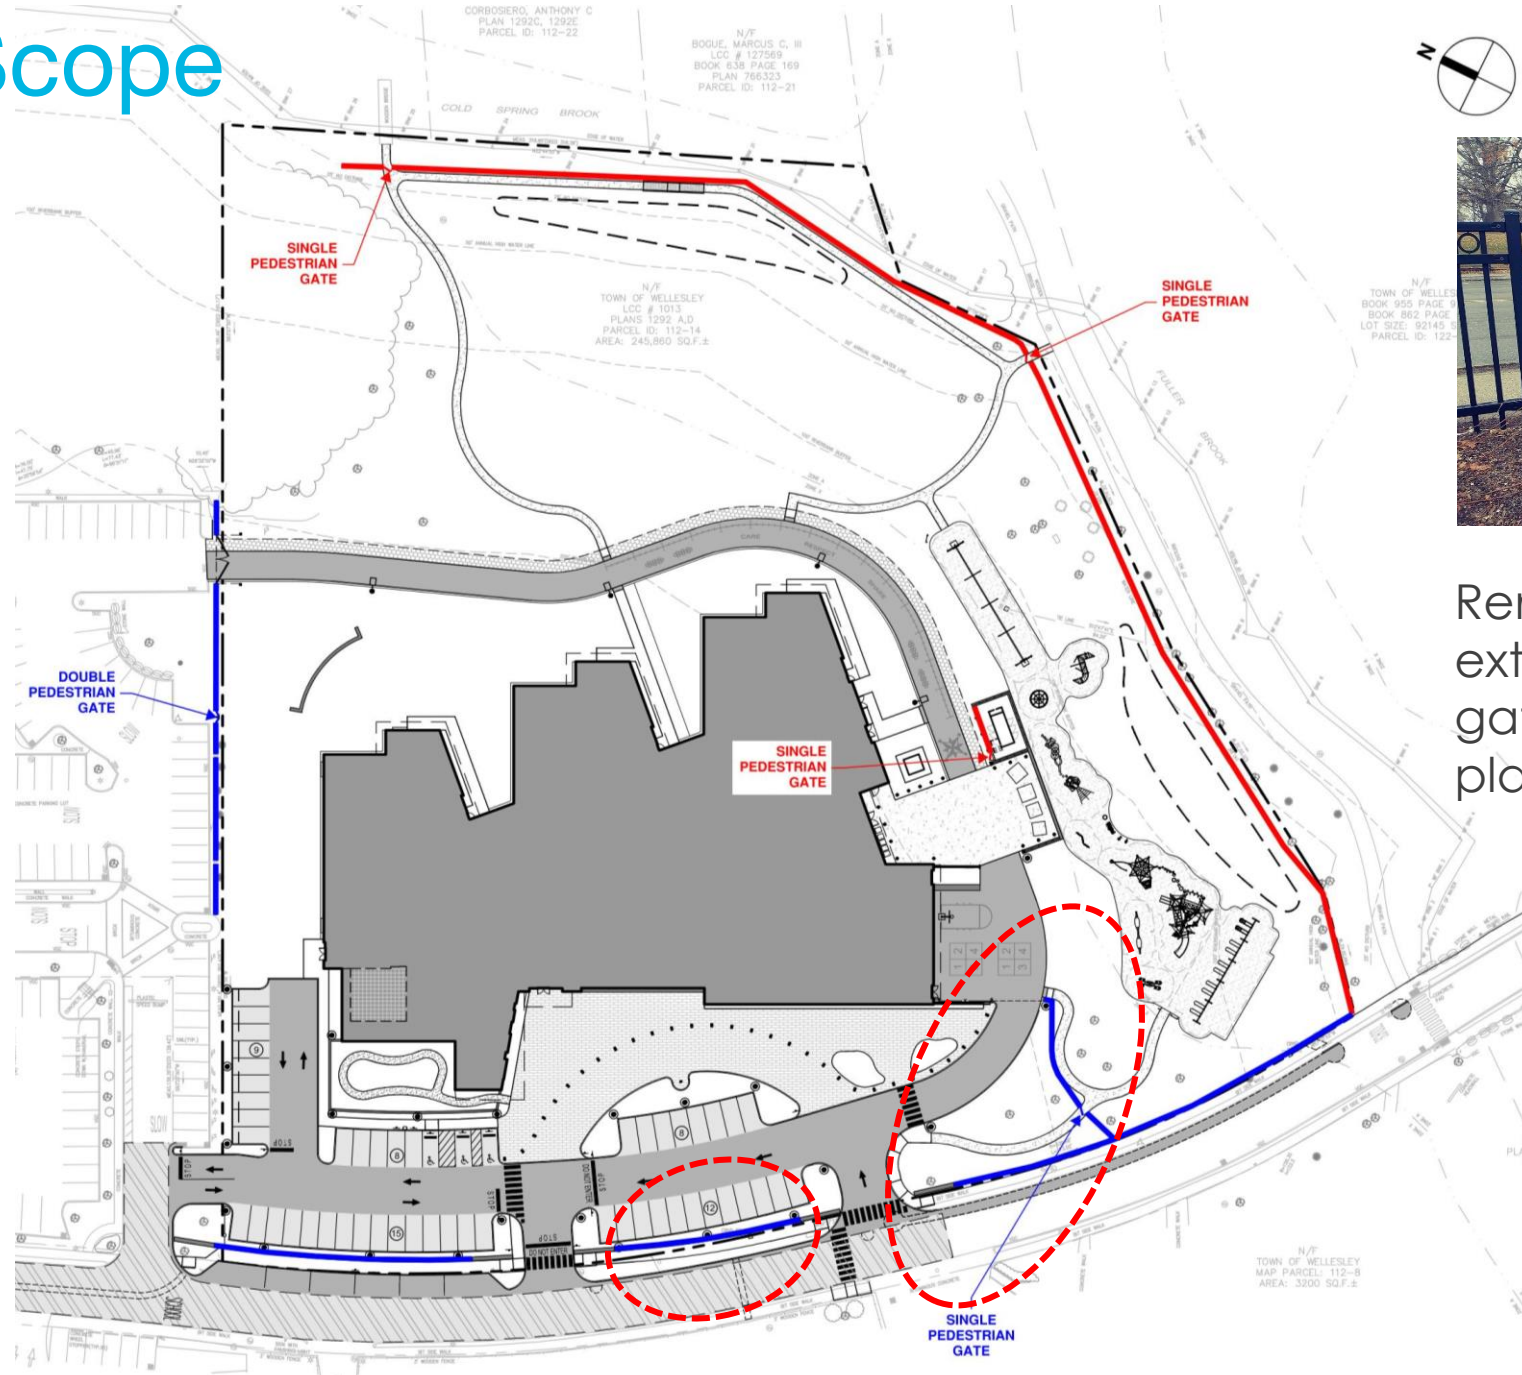


Removed decorative fencing and plantings at center island:

- Relocate existing site sign to center of island
- Retain minor shrubbery plantings around sign.

Removed Fencing extension and gate to playground space

# Fencing Scope

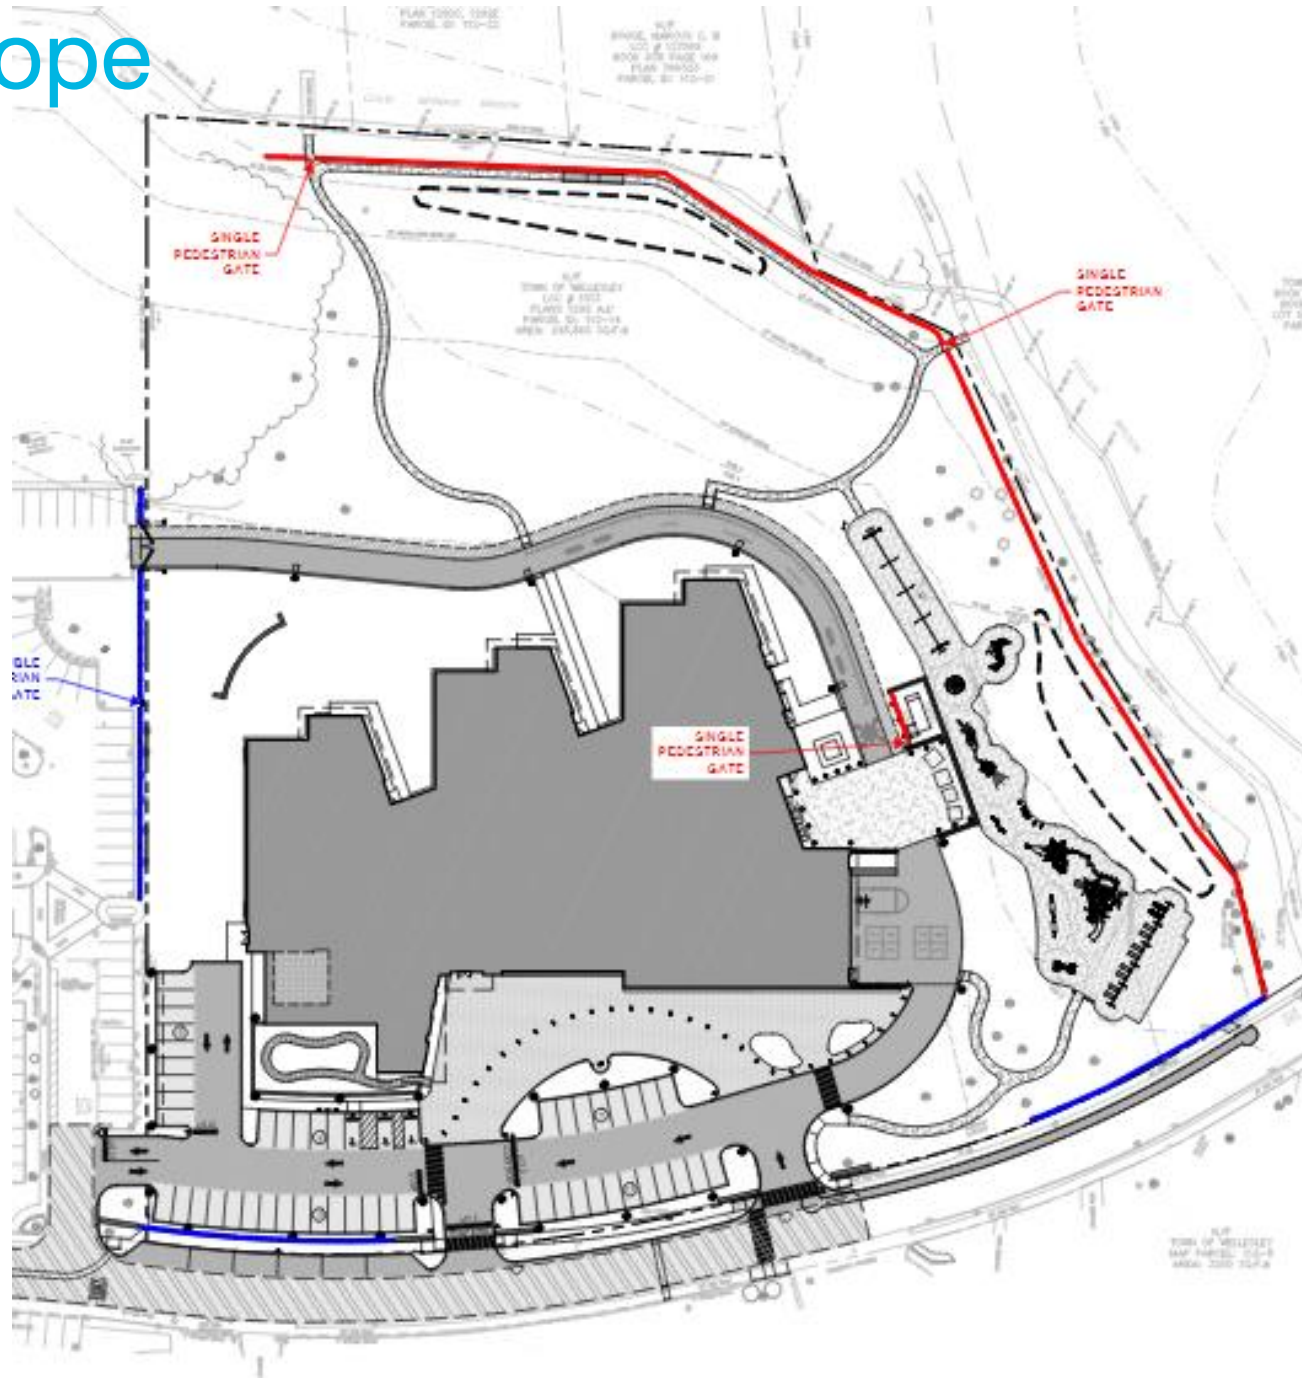

Removed decorative fencing and plantings at center island:

- Relocate existing site sign to center of island
- Retain minor shrubbery plantings around sign.




Removed Fencing extension and gate to playground space

# Site Sign

Removed decorative fencing and plantings at center island:

- Relocate existing site sign to center of island
- Retain minor shrubbery plantings around sign.

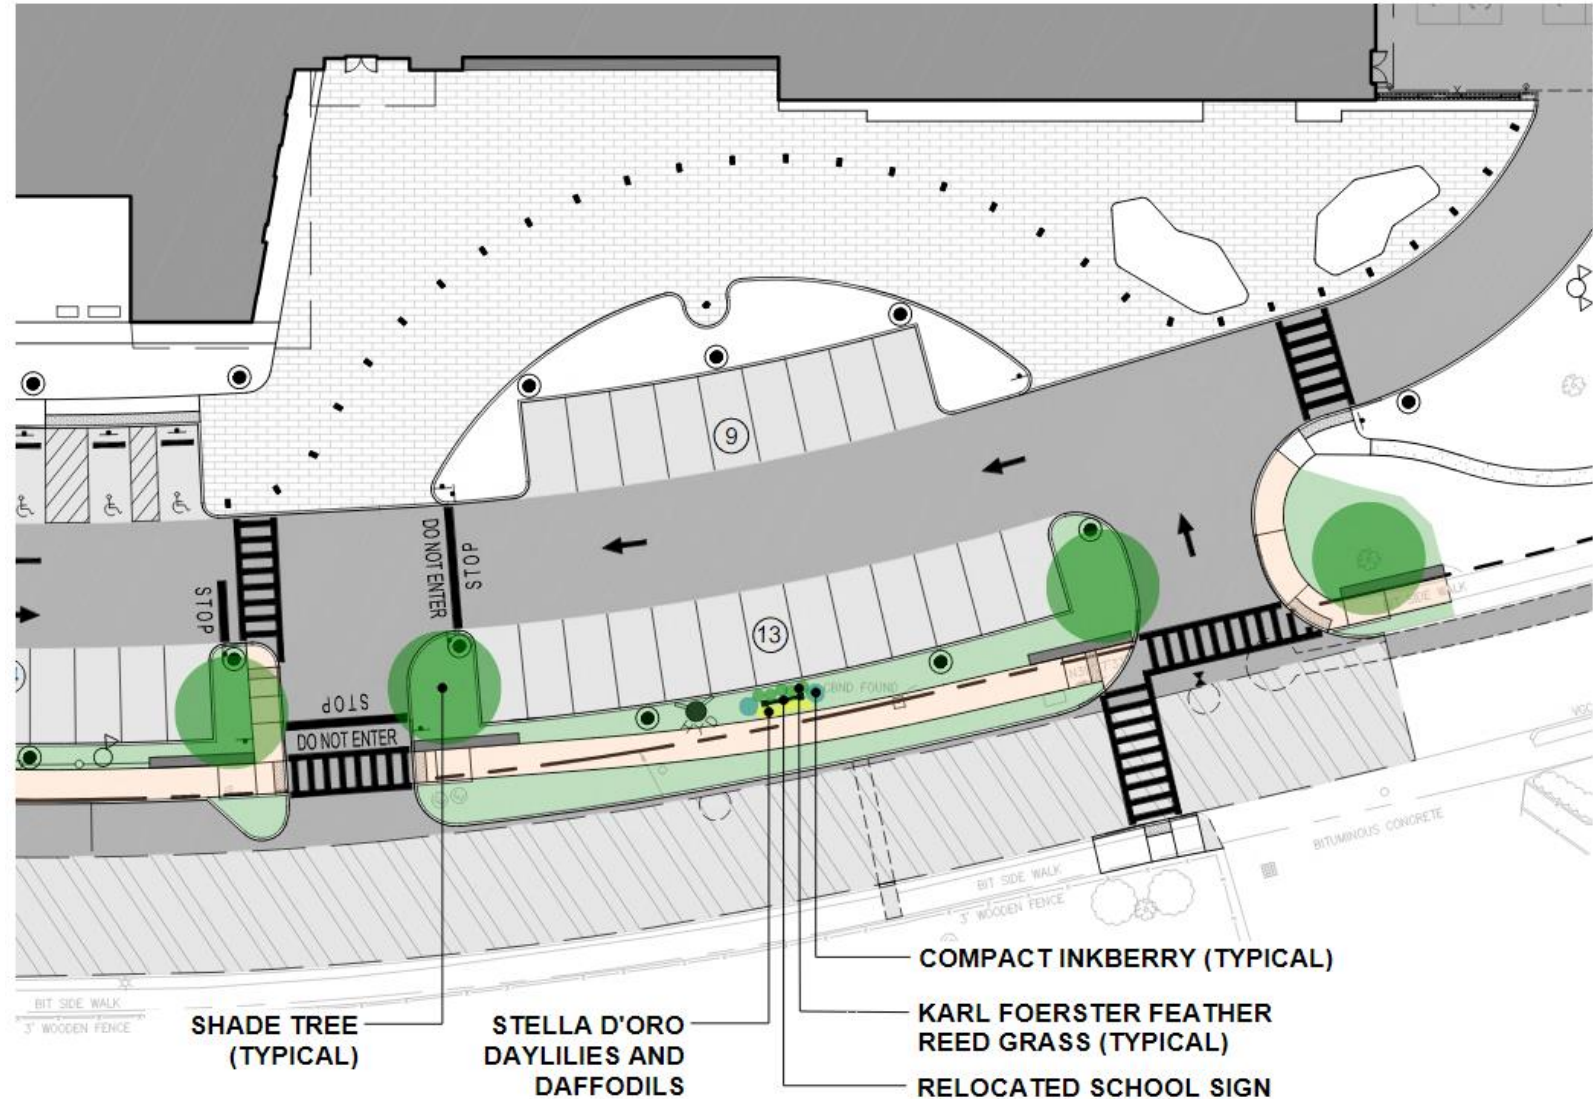

# Hunnewell Elementary School

| SMMA

COMPASS  
PROJECT MANAGEMENT



# Thank you

