




101 Walnut Street
PO Box 9151
Watertown, MA 02471
617.924.1770

Notes

1. SPRINKLERS WILL BE INSTALLED IN ALL TOWNHOME AND DUPLEX UNITS.

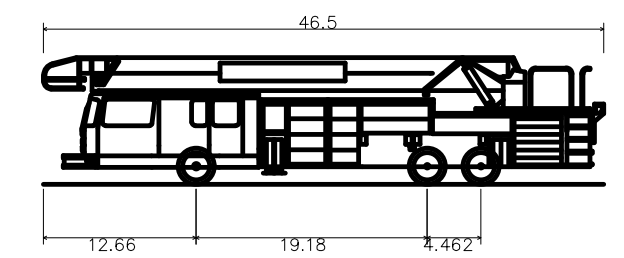

Wellesley Fire
Overall Length 46.500ft
Overall Width 8.500ft
Overall Body Height 10.519ft
Min Body Ground Clearance 0.950ft
Track Width 8.500ft
Lock-to-lock time 6.00s
Max Steering Angle (Virtual) 35.00°



0 20 40 80 Feet

Fieldstone Way

135 Great Plain Avenue
Wellesley, Massachusetts

No.	Revision	Date	Aspd.

Designed by _____ Checked by _____
Issued for _____ Date _____
Review _____ May 18, 2018

Not Approved for Construction


Drawing Title
Fire Access Plan

Drawing Number

F-1

Sheet of
1 1

Project Number
13936.00

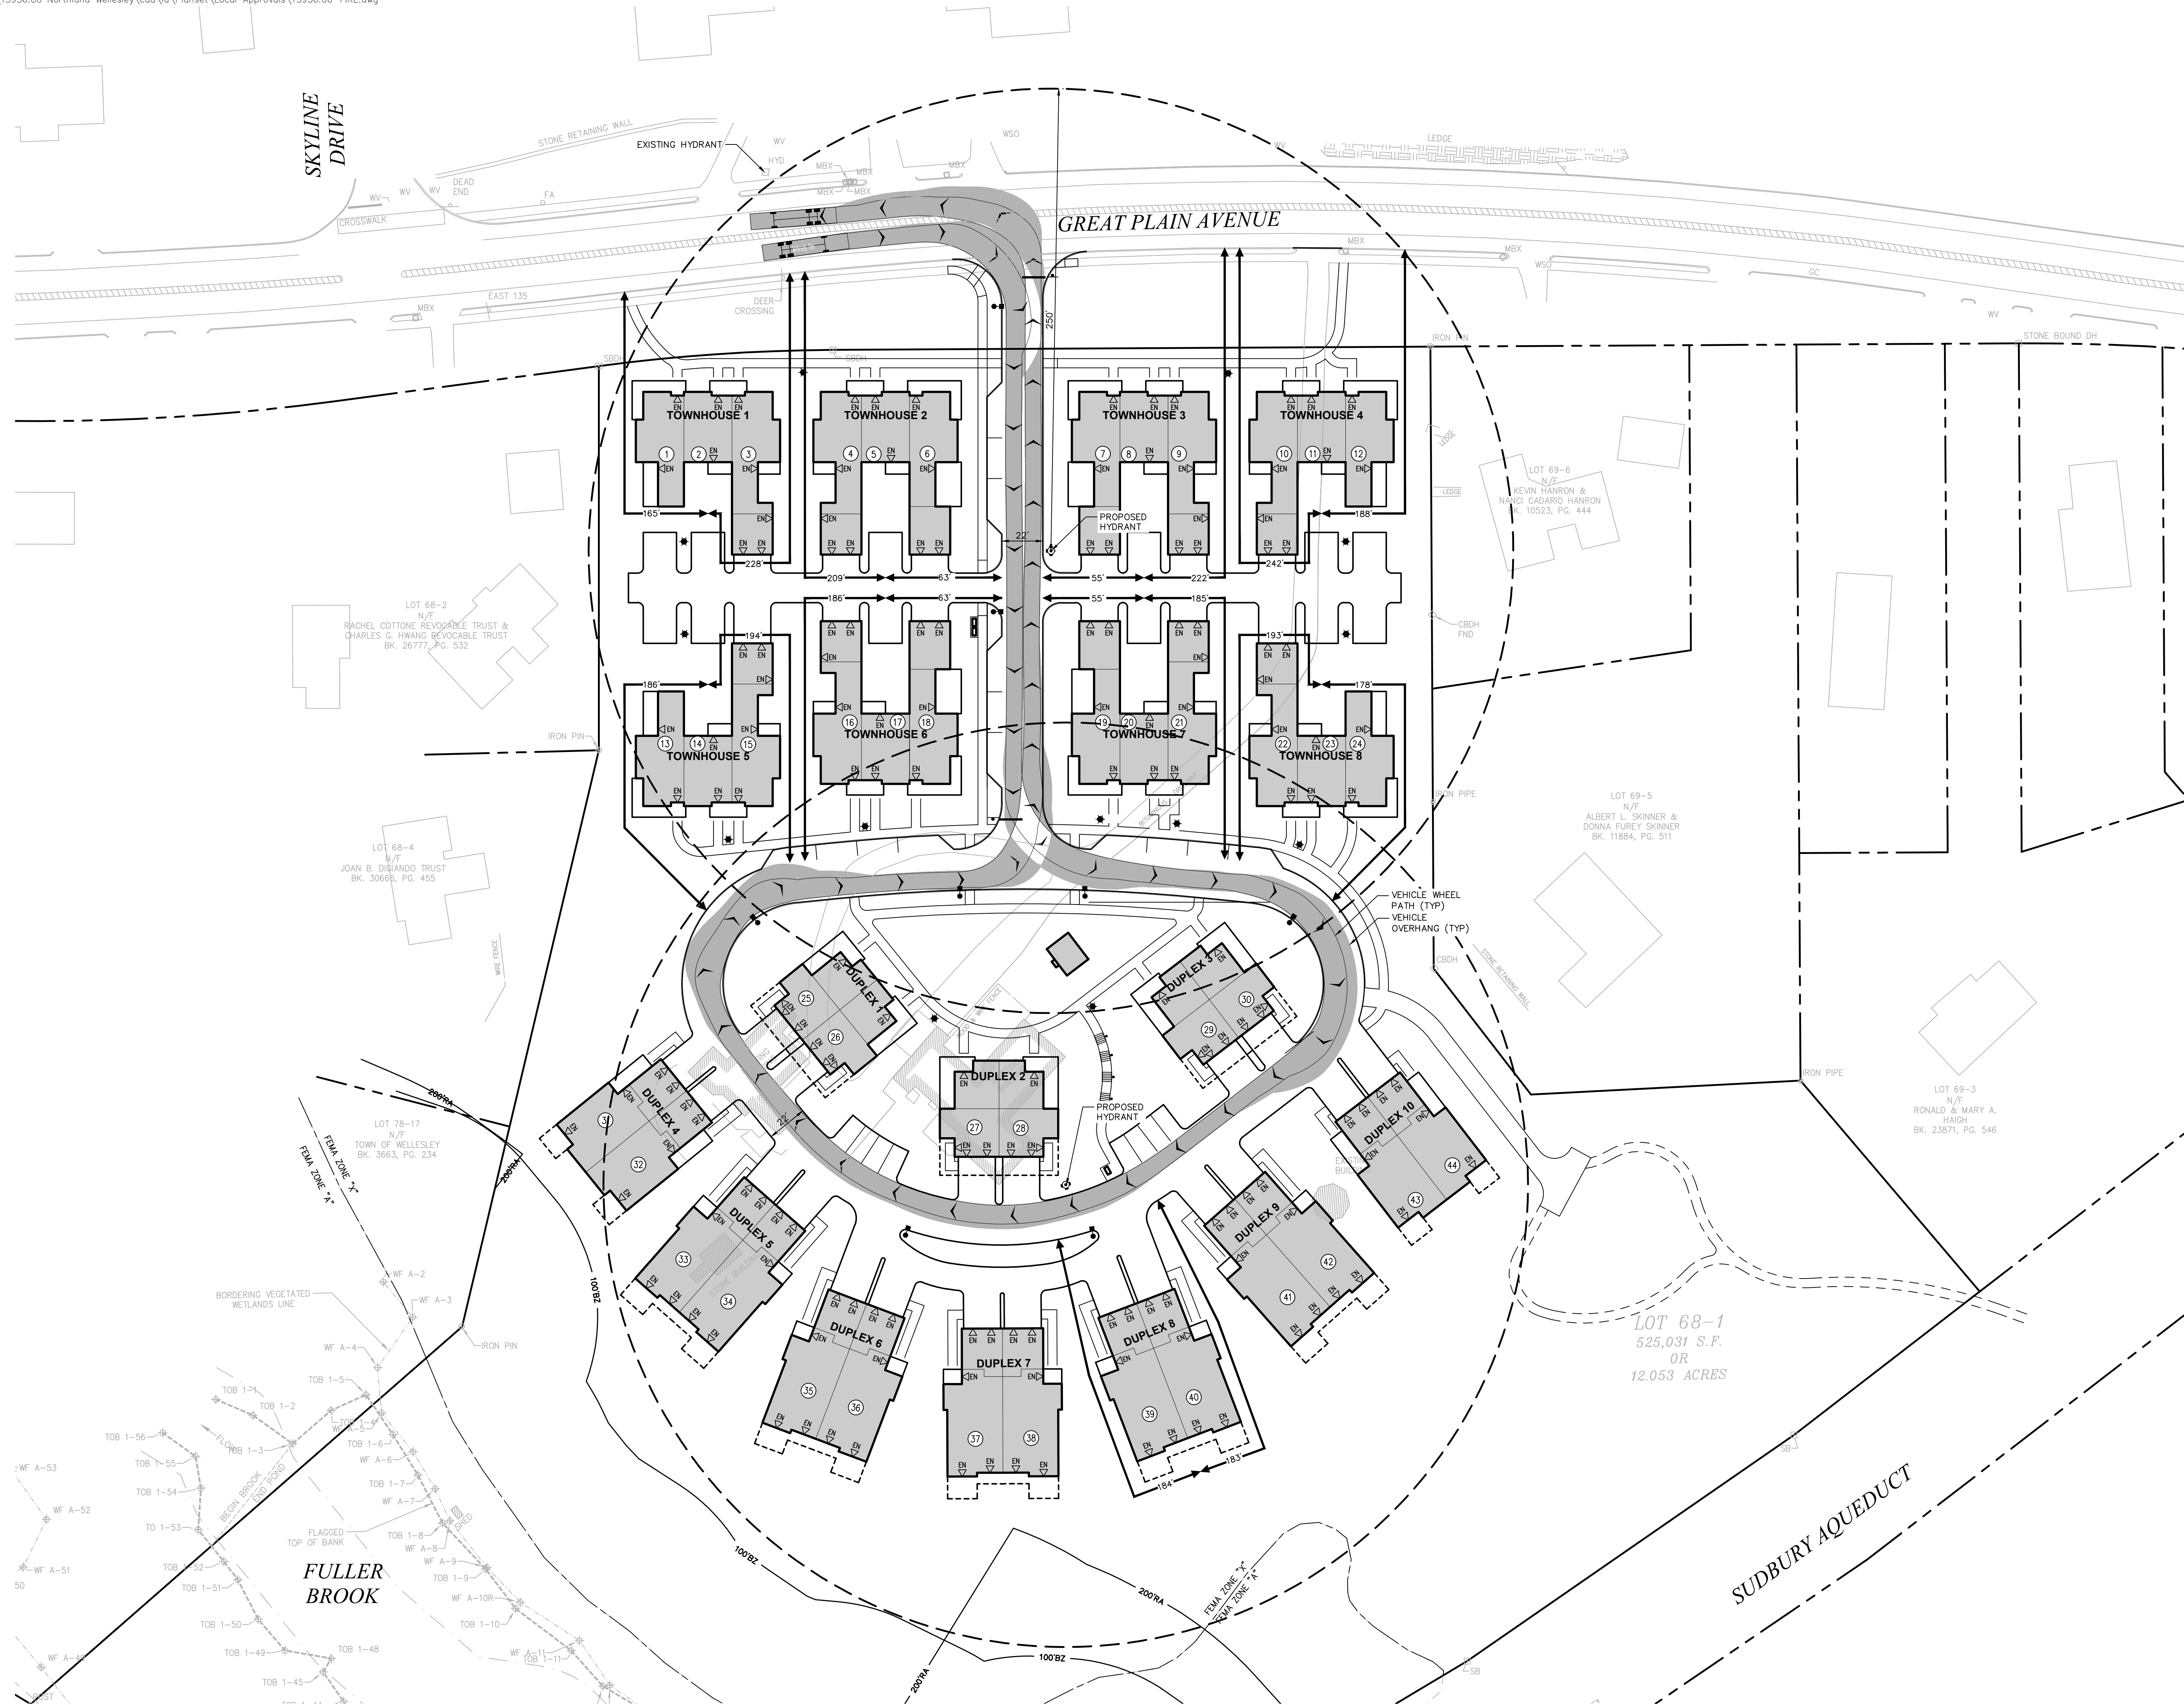

Saved Friday, May 18, 2018 9:37:52 AM. WMLZE Plotted Friday, May 18, 2018 9:39:38 AM. Mize, Wesley