



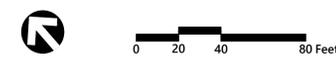

101 Walnut Street  
PO Box 9151  
Watertown, MA 02471  
617.924.1770

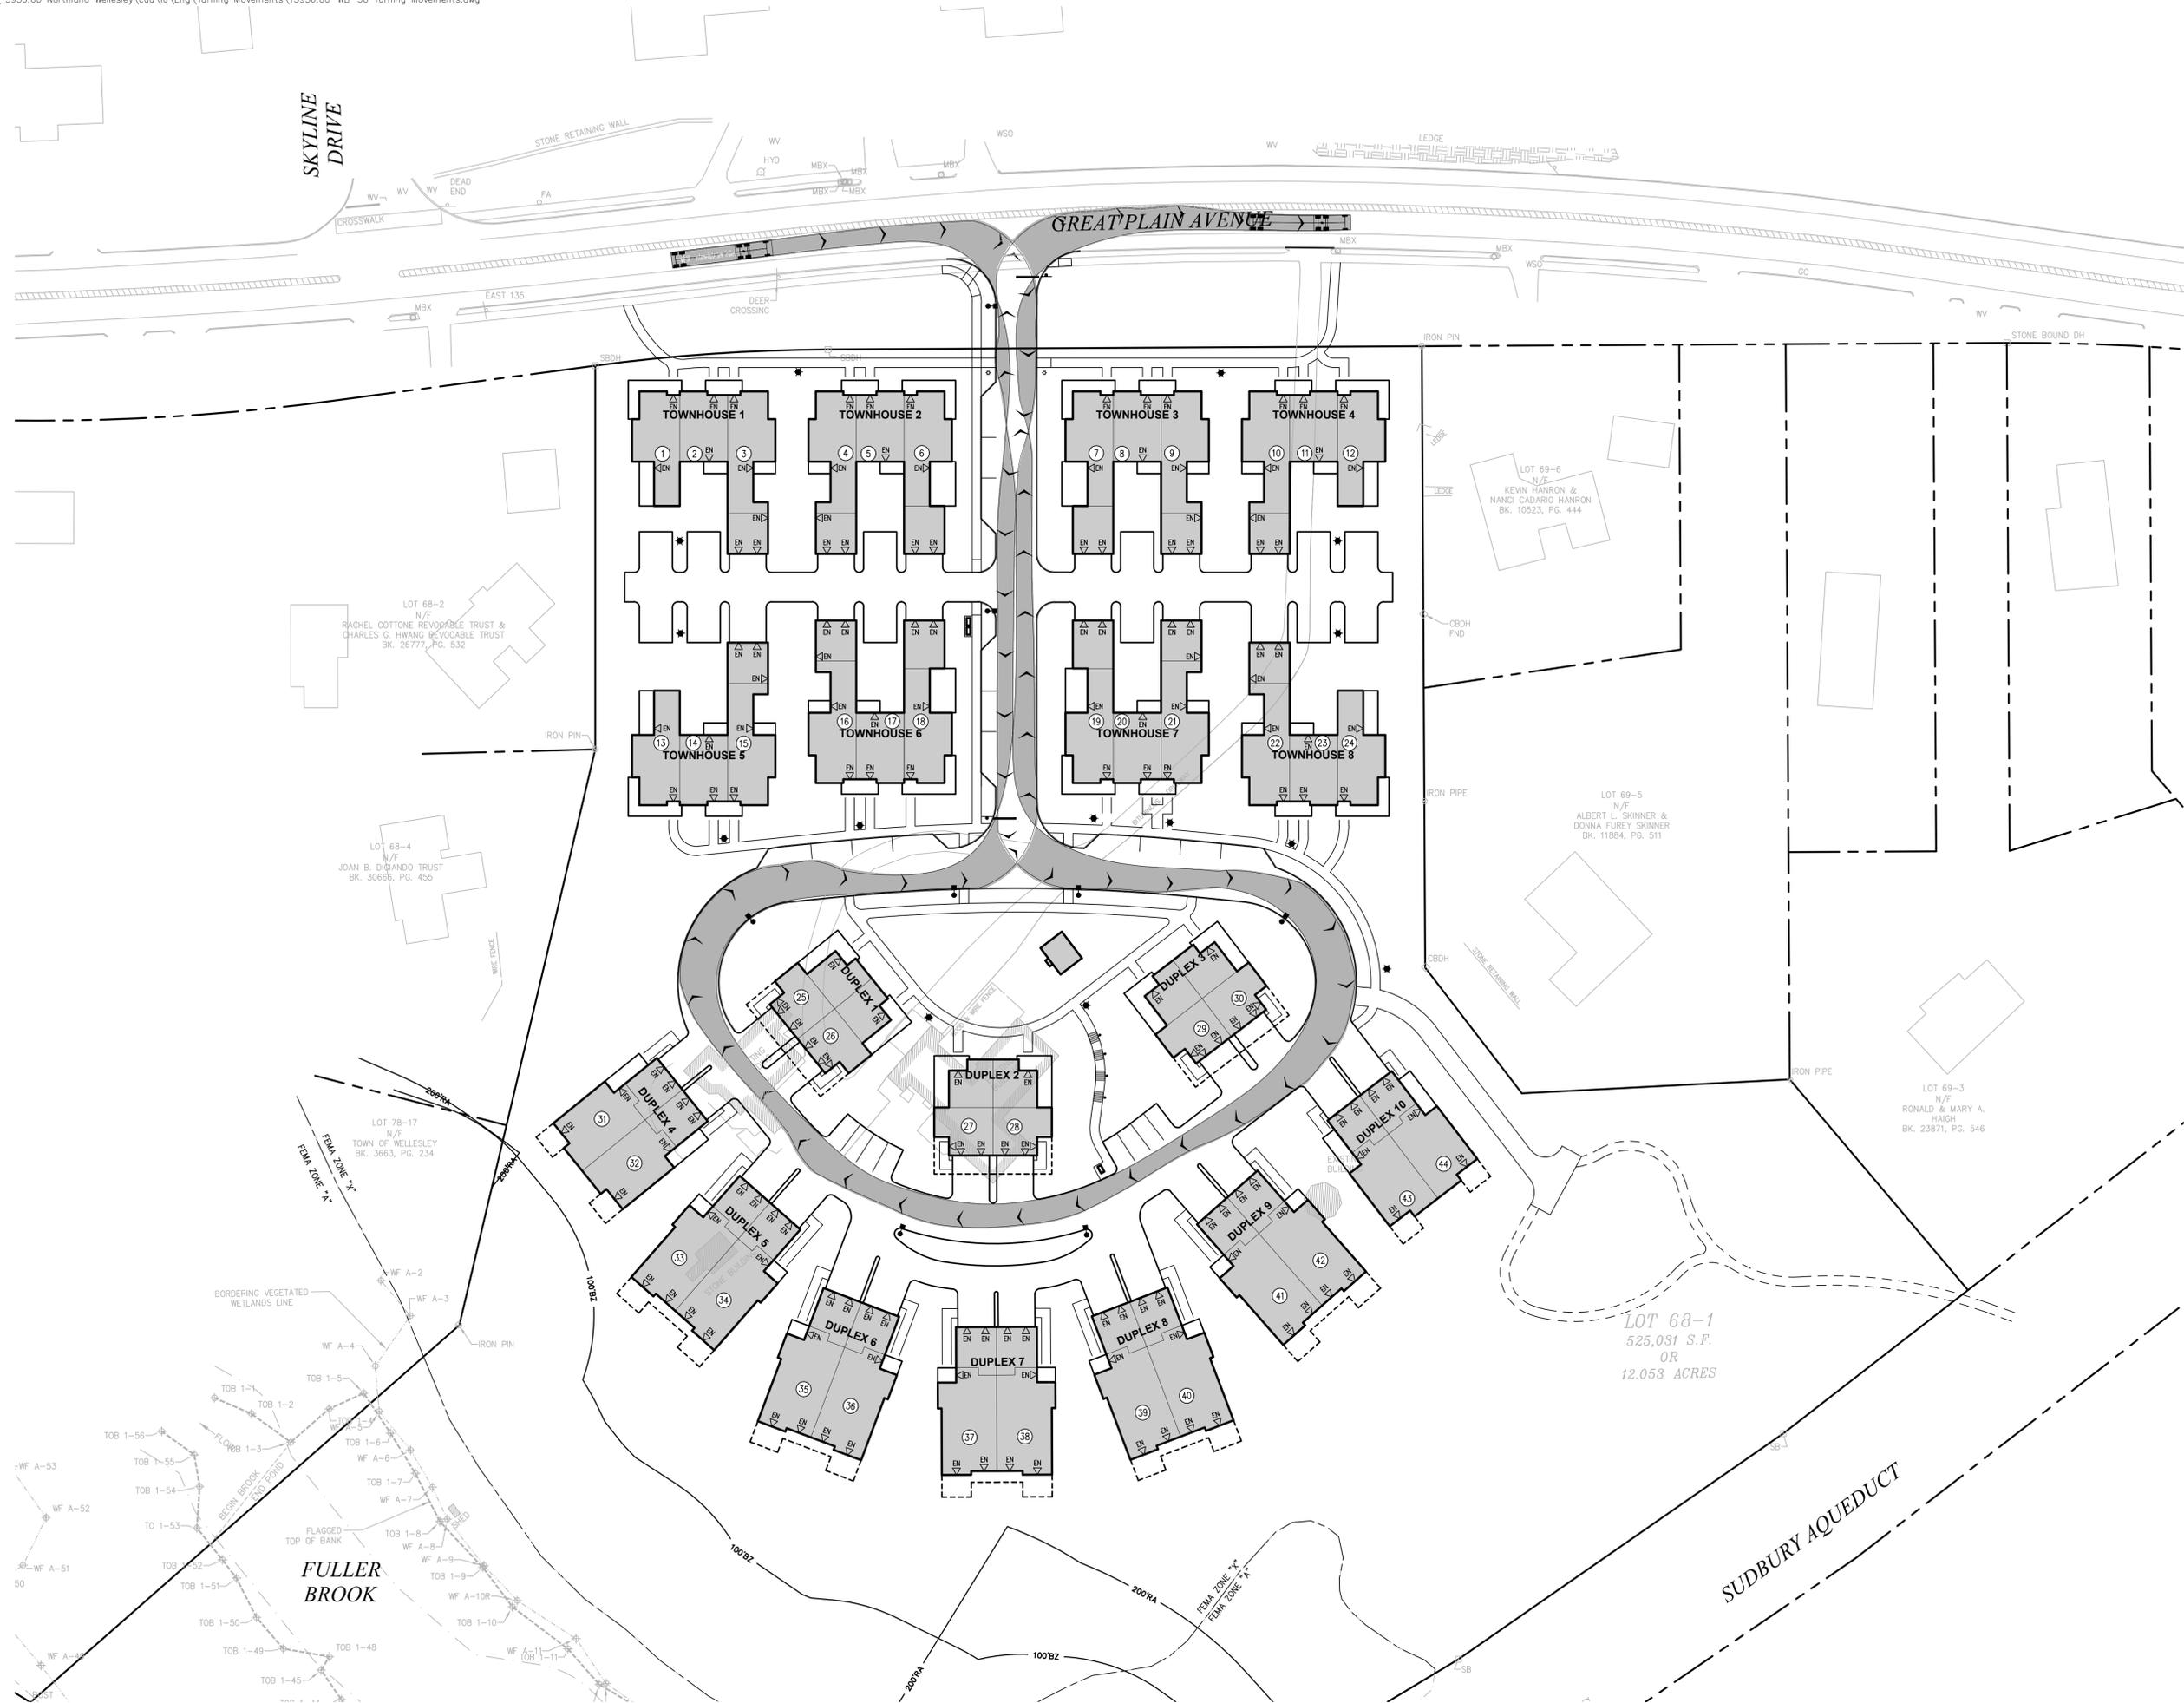

**Fieldstone Way**  
135 Great Plain Avenue  
Wellesley, Massachusetts

No.	Revision	Date	Aspd.

Designed by: \_\_\_\_\_ Checked by: \_\_\_\_\_  
 Issued for: \_\_\_\_\_ Date: \_\_\_\_\_  
**Review** June 13, 2018

Not Approved for Construction  
**WB-50 Turning  
 Movement Plan**

Saved Wednesday, June 13, 2018 3:55:08 PM. WMLZE Plotted Wednesday, June 13, 2018 3:53:25 PM. Mizer, Wesley