

TOWNHOUSE AREA STREET TREES - PLANT LIST			
	BOTANICAL NAME	COMMON NAME	SIZE -- TYP
Trees			
19	<i>Acer rubrum</i> 'Bowhall'	Bowhall Maple	3-3.5" cal.
15	<i>Acer rubrum</i> 'October Glory'	October Glory Red Maple	3-3.5" cal.
8	<i>Betula nigra</i>	River Birch	10' ht. (multi-stem)
1	<i>Cornus x 'Stellar Pink'</i>	Stellar Pink Dogwood	8-10' ht.
6	<i>Liriodendron t. 'Emerald City'</i>	Emerald City Tulip Tree	3-3.5" cal.
3	<i>Malus 'Donald Wyman'</i>	Donalds Wyman Flowering Crab	2.5-3" cal.
10	<i>Pinus flexilis</i> 'Vanderwolf's Pyramid'	Limber Pine	8-10' ht.
5	<i>Pinus strobus</i>	White Pine	8-10' ht.
3	<i>Prunus x yedoensis</i>	Yoshino Cherry	2.5-3" cal.
12	<i>Ulmus a. 'Princeton'</i>	Princeton American Elm	3-3.5" cal.

PLANT LIST -- TYPICAL	
Botanical Name	Common Name
STREET TREES / SPECIMEN TREES	
<i>Acer rubrum</i>	Red Maple
<i>Acer rubrum</i> 'Bowhall'	Columnar Red Maple
<i>Ginkgo biloba</i>	Ginkgo
<i>Gleditsia triacanthos</i>	Honey Locust
<i>Liriodendron tulipifera</i>	Tulip Tree
<i>Platanus x acerifolia</i>	Planetree
<i>Ulmus americana</i> 'Princeton'	Princeton American Elm
<i>Zelkova serrata</i>	Zelkova
EVERGREEN TREES	
<i>Abies</i> sp.	Fir
<i>Picea</i> sp.	Spruce
<i>Pinus</i> sp.	Pine
COLUMNAR EVERGREENS	
<i>Chamaecyparis</i> sp.	Cedar
<i>Juniperus</i> sp.	Juniper
<i>Thuja</i> sp.	Arborvitae
FLOWERING / UNDERSTORY TREES	
<i>Amelanchier canadensis</i>	Serviceberry
<i>Betula nigra</i>	River Birch
<i>Carpinus betulus</i> 'Fastigiata'	Fastigiata Hornbeam
<i>Cornus kousa</i>	Korean Dogwood
<i>Hamamelis</i> sp.	Witchhazel
<i>Magnolia</i> sp.	Magnolia
<i>Malus</i> sp.	Flowering Crabapple
<i>Prunus</i> sp.	Flowering Cherry
DECIDUOUS / EVERGREEN SHRUBS	
<i>Azalea</i>	Azalea
<i>Buxus</i> sp.	Boxwood
<i>Clethra alnifolia</i>	Summersweet
<i>Cornus</i> sp.	Dogwood
<i>Deutzia</i> sp.	Deutzia
<i>Forsythia</i> sp.	Forsythia
<i>Fothergilla gardenii</i>	Dwarf Fothergilla
<i>Hydrangea</i> sp.	Hydrangea
<i>Ilex glabra</i>	Inkberry
<i>Ilex</i> sp.	Holly
<i>Itea virginica</i>	Virginia Sweetspire
<i>Juniperus</i> sp.	Juniper
<i>Ligustrum ovalifolium</i>	Privet
<i>Physocarpus opulifolius</i>	Ninebark
<i>Rhododendron</i> sp.	Rhododendron
<i>Rosa</i> sp.	Rose
<i>Spiraea</i> sp.	Spiraea
<i>Syringa</i> sp.	Lilac
<i>Thuja</i> sp.	Arborvitae
<i>Viburnum</i> sp.	Viburnum
PERENNIALS	
<i>Hemerocallis</i>	Daylilies
<i>Festuca</i> sp.	Fescue
<i>Panicum</i> sp.	Switch Grass
<i>Pennisetum</i> sp.	Fountain Grass
<i>Sedum</i> sp.	Sedum
GROUND COVER	
<i>Vinca minor</i>	Vinca



ASSOCIATES
LANDSCAPE ARCHITECTURE AND PLANNING
144 Moody Street, Building 4
Wellesley, MA 02453-5532
ph: 781-314-0401
www.ryan-assoc.com

RYAN

Comprehensive Permit
Application
135 Great Plain Avenue
Wellesley, MA

Street Tree and Buffer
Planting Plan
SCALE: 10' 0 20'

ISSUED	1	02-16-18	Review and Coordination
2			
3			
4			
5			
6			

L-2.0


DUPLEX AREA STREET TREES - PLANT LIST			
	BOTANICAL NAME	COMMON NAME	SIZE - TYP
Trees			
7	<i>Pinus strobus</i>	White Pine	8-10' ht
11	<i>Platanus a. 'Exclamation'</i>	Exclamation Planetree	3-3.5' cal.
3	<i>Ulmus a. 'Princeton'</i>	Princeton American Elm	3-3.5' cal.

68-4
N/F
GIANDU TRUST
06, PG 455

75-17
N/F
OF WELLESLEY
08.3, PG 234



WF A-1
WF A-2
WF A-3
WF A-4
WF A-5
WF A-6
WF A-7
WF A-8
WF A-9
WF A-10

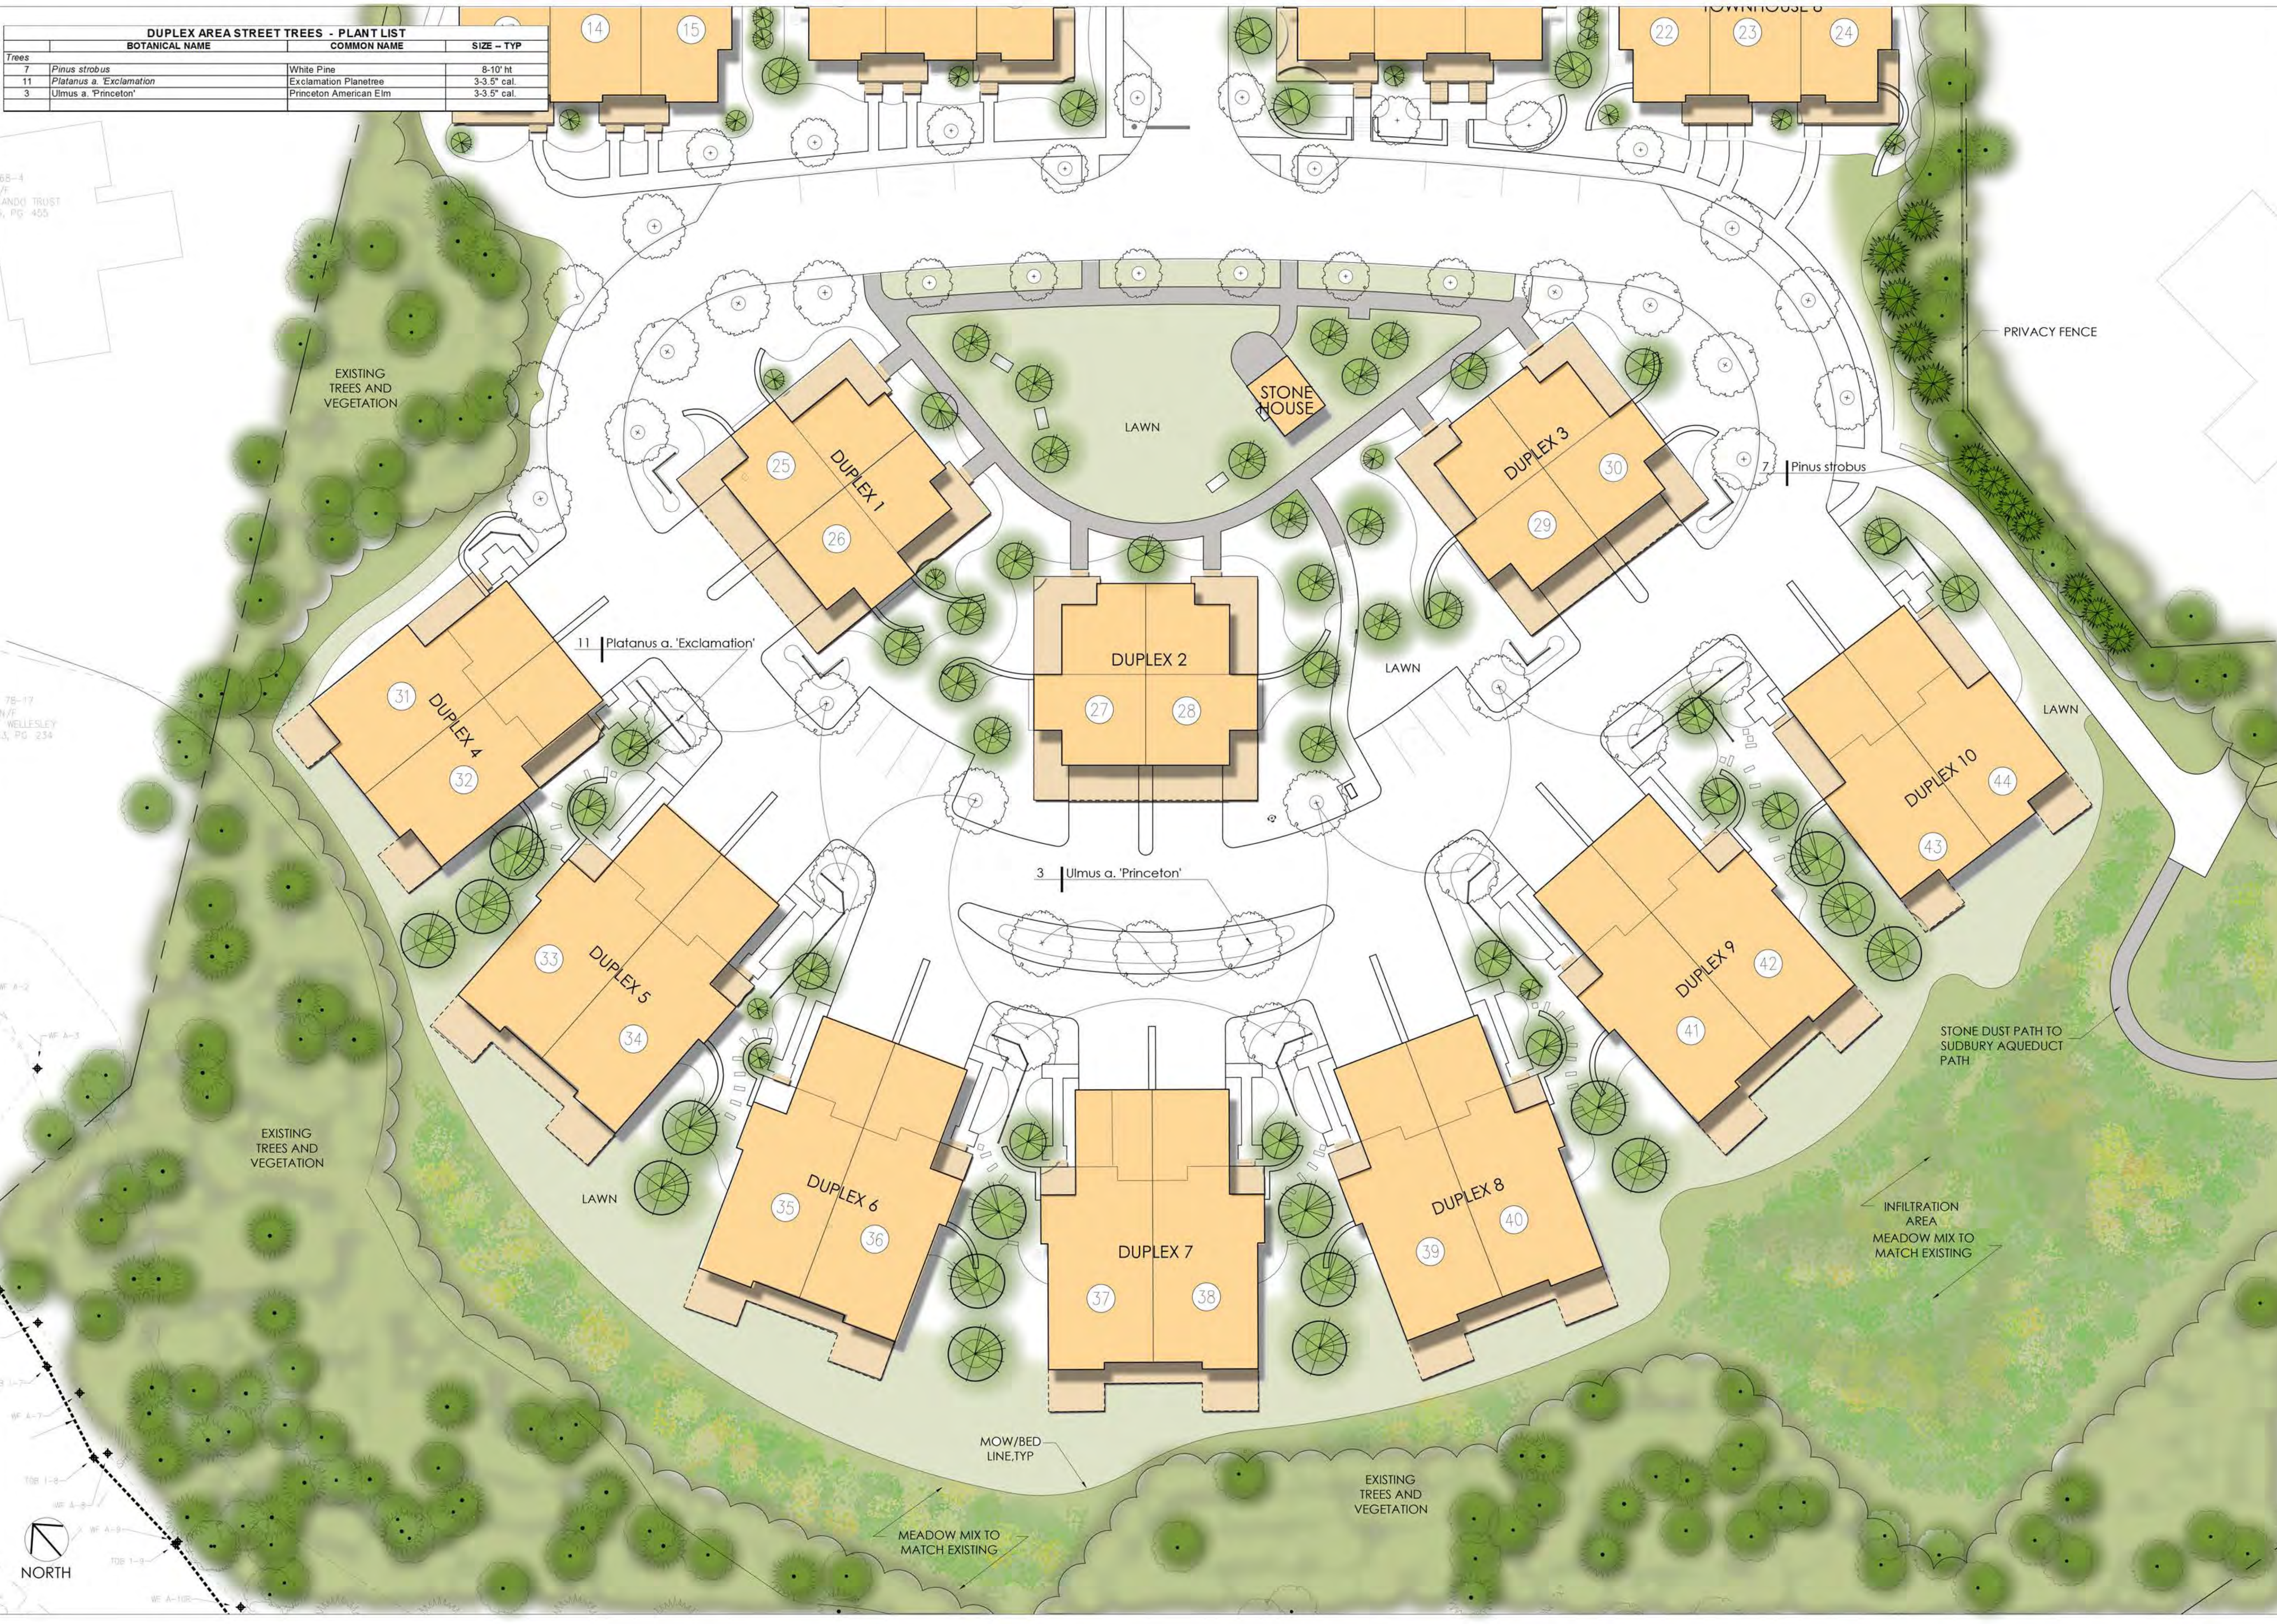

ASSOCIATES
LANDSCAPE ARCHITECTURE AND PLANNING
144 Moody Street, Building 4
Waltham, MA 02453-5332
ph: 781-314-0401
www.ryan-assoc.com


RYAN

Comprehensive Permit
Application
135 Great Plain Avenue
Wellesley, MA

Street Tree and Buffer
Planting Plan
SCALE: 10' 0' 20'

ISSUED	02-16-18	Review and Coordination
1		
2		
3		
4		
5		
6		

L-2.1

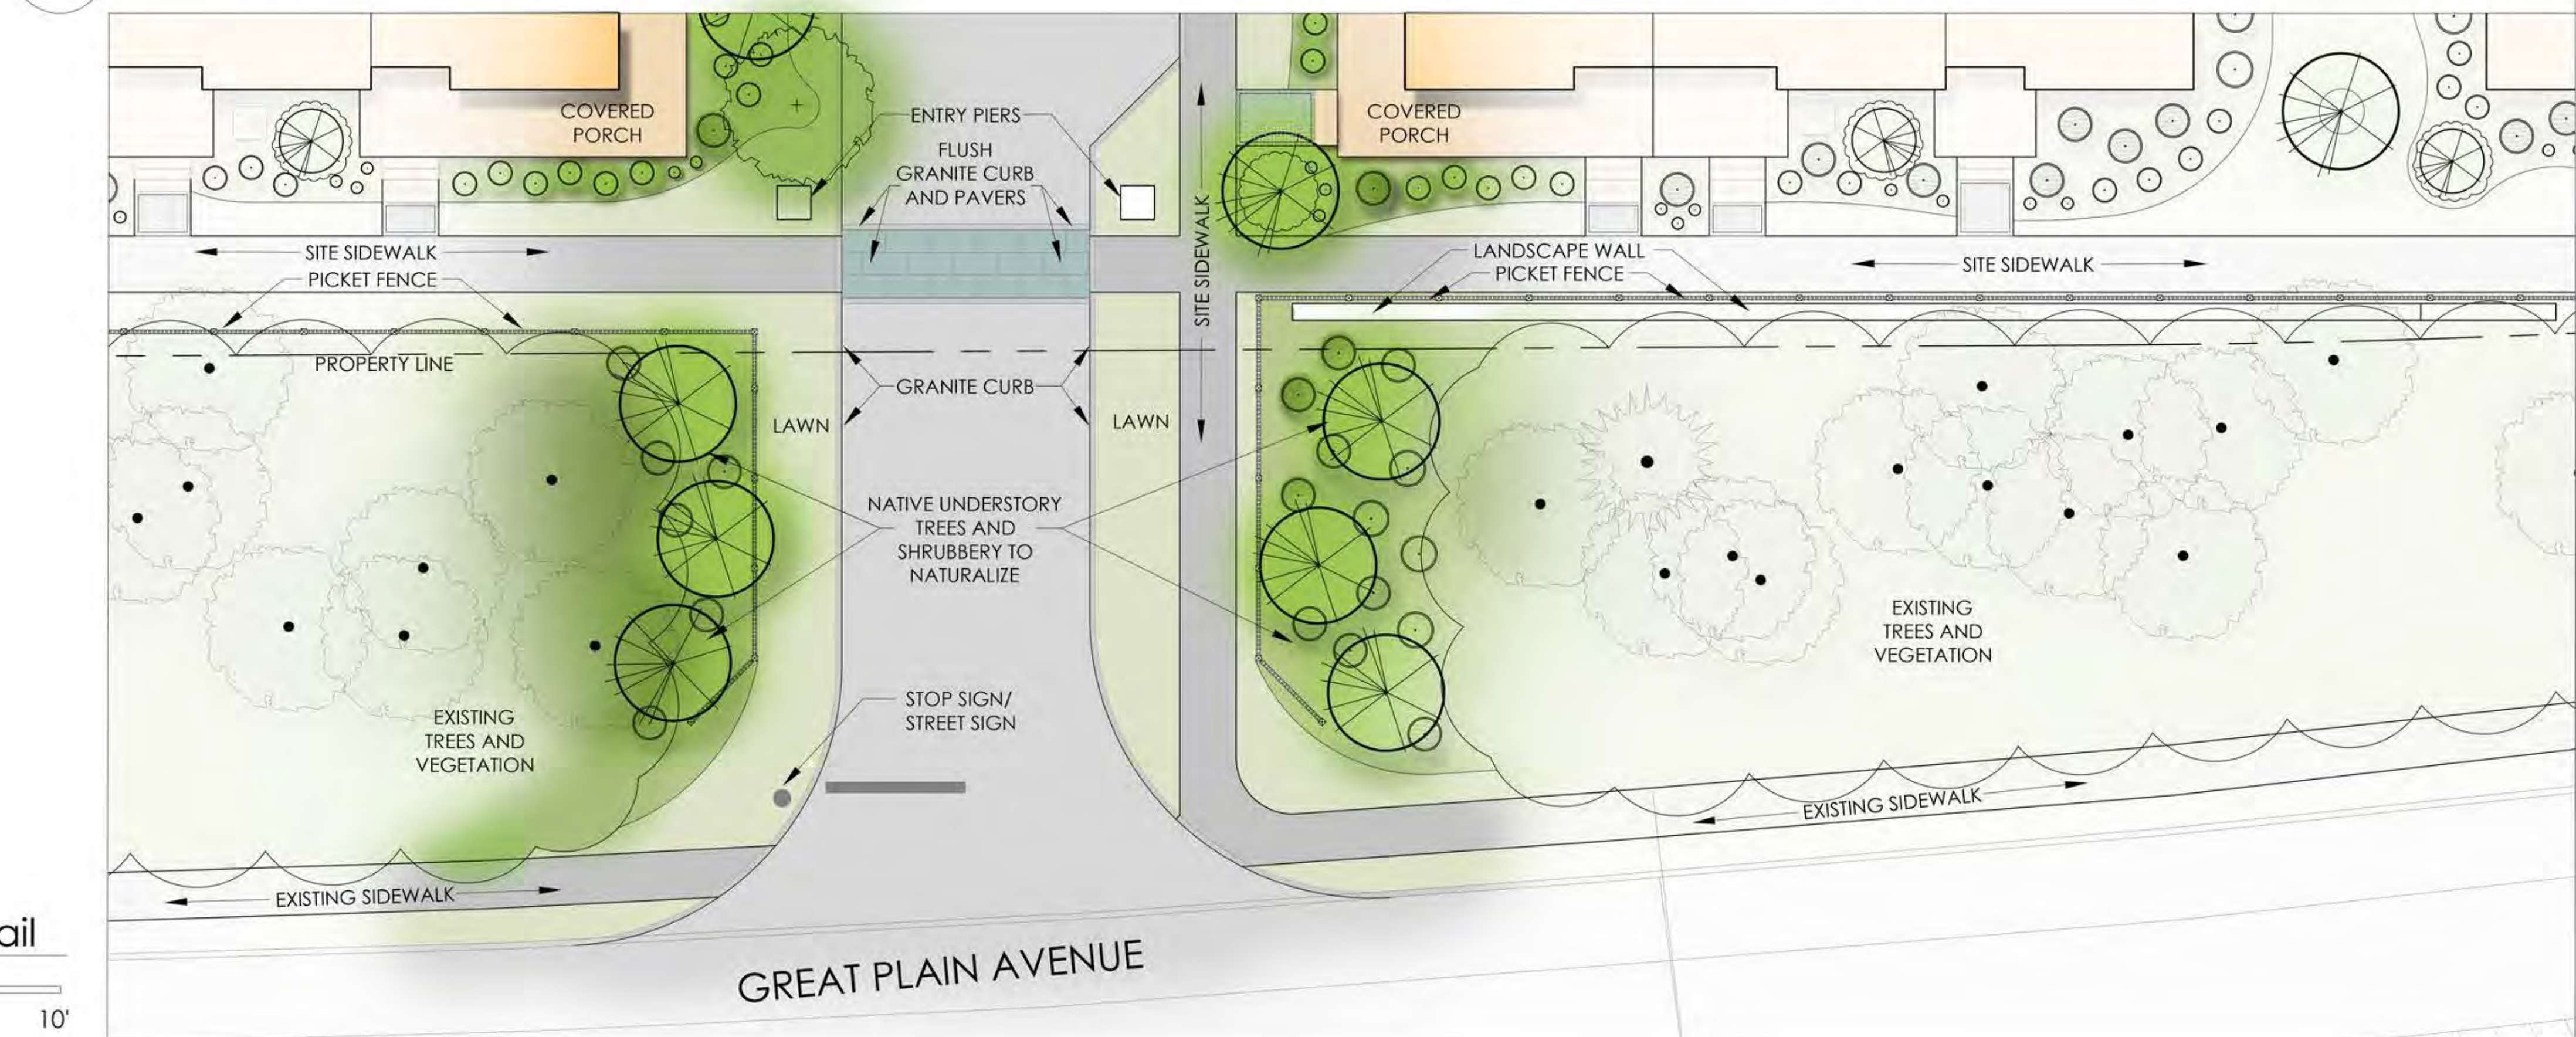

ASSOCIATES
LANDSCAPE ARCHITECTURE AND PLANNING
144 Moody Street, Building 4
Waltham, MA 02453-5532
ph: 781-314-0401
www.ryan-assoc.com

RYAN


Comprehensive Permit Application
135 Great Plain Avenue
Wellesley, MA

Entrance Landscape Plan
SCALE: 10' 0 20'


ISSUED	1	02-16-18	Review and Coordination
2			
3			
4			
5			
6			

L-3.0


TYPICAL PAVING DETAILS

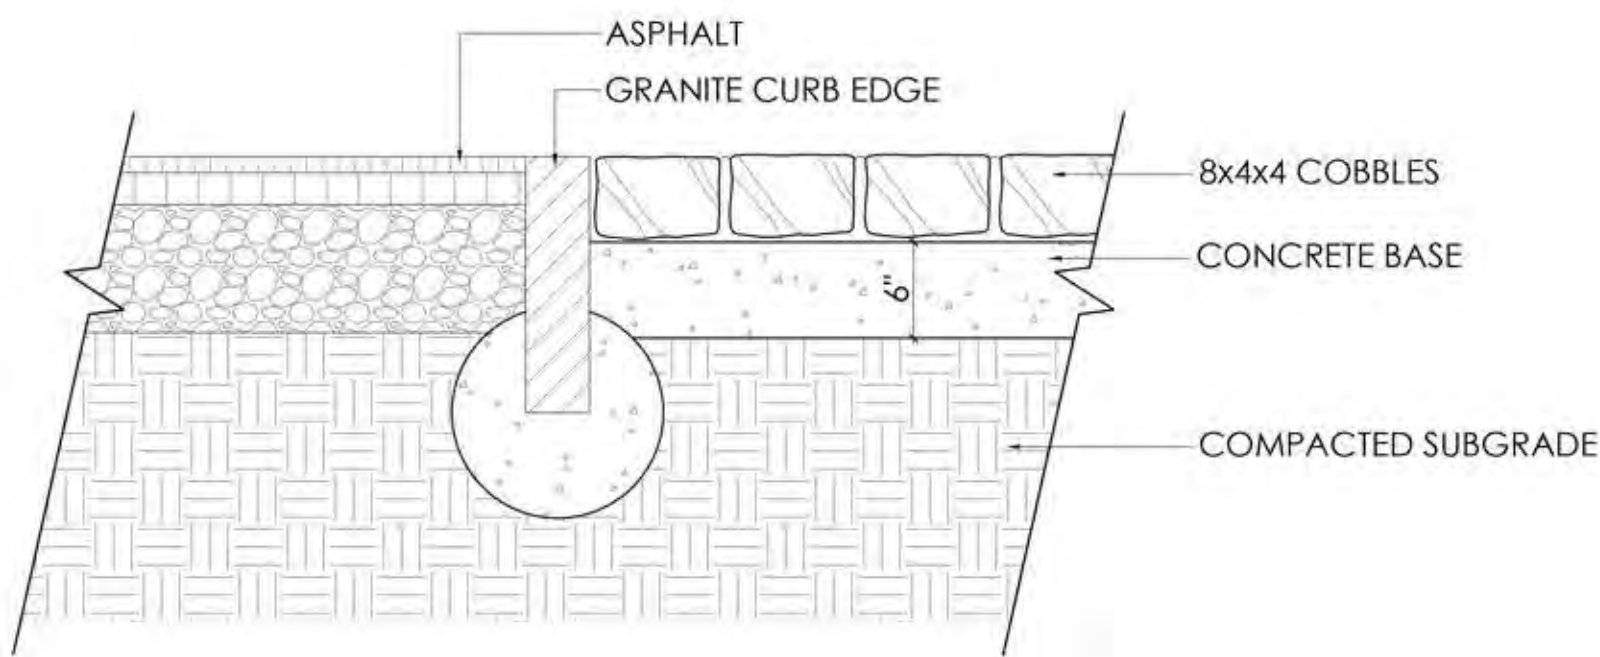


1 Granite Pavers and Flush Curb
SCALE: 1" = 1'-0"

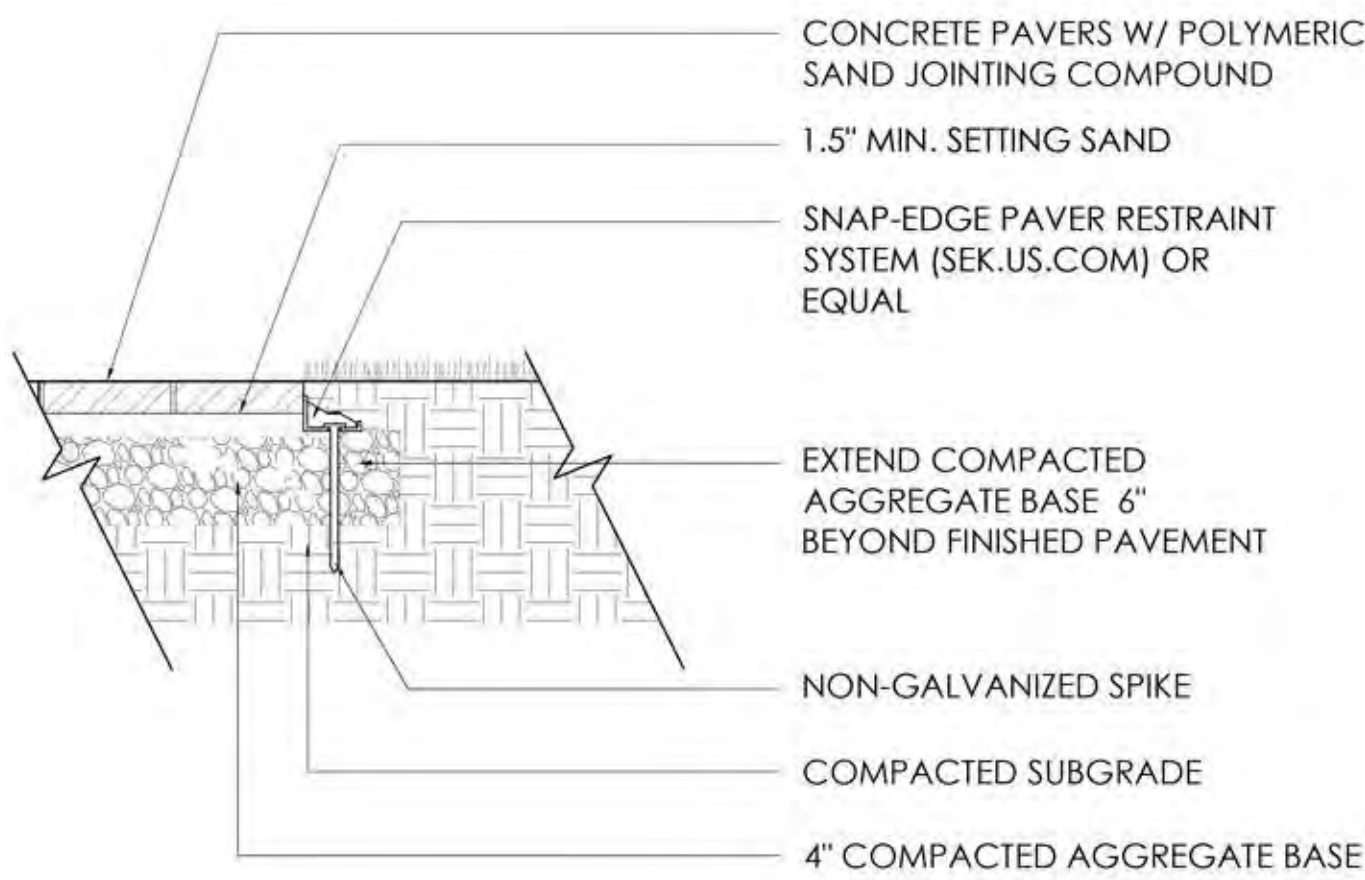

2 Concrete Pavers on Aggregate Base
SCALE: 1" = 1'-0"

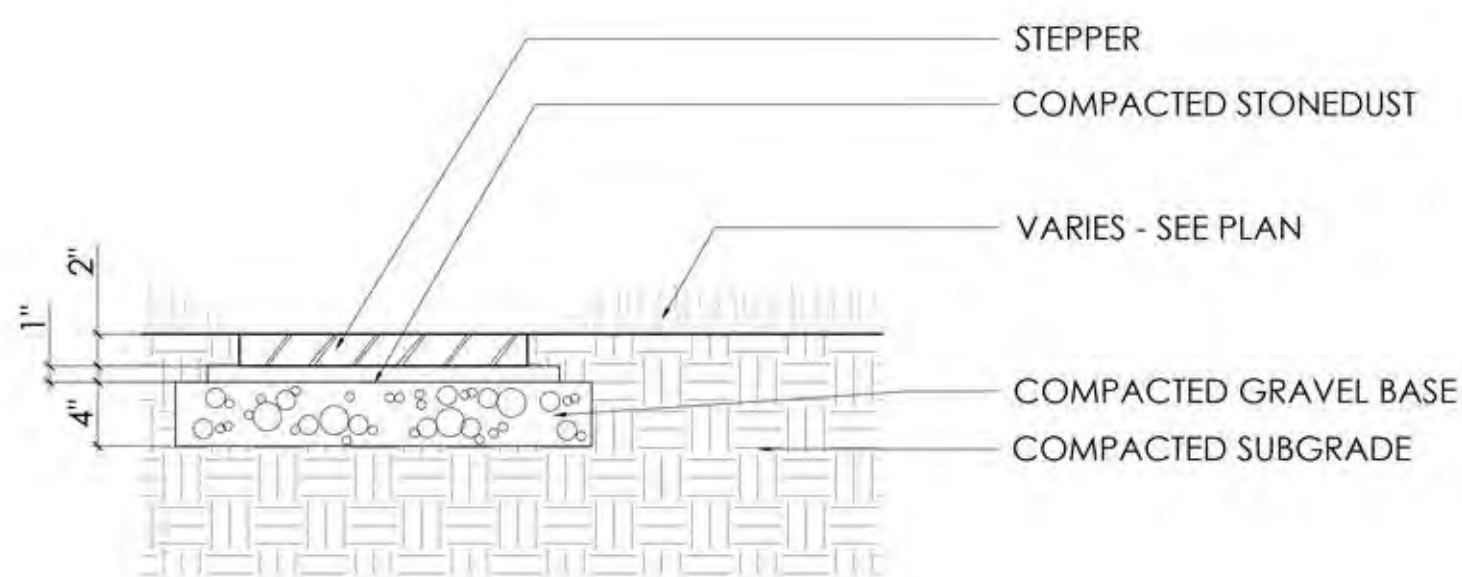

3 Stepping Stone
SCALE: 1" = 1'-0"

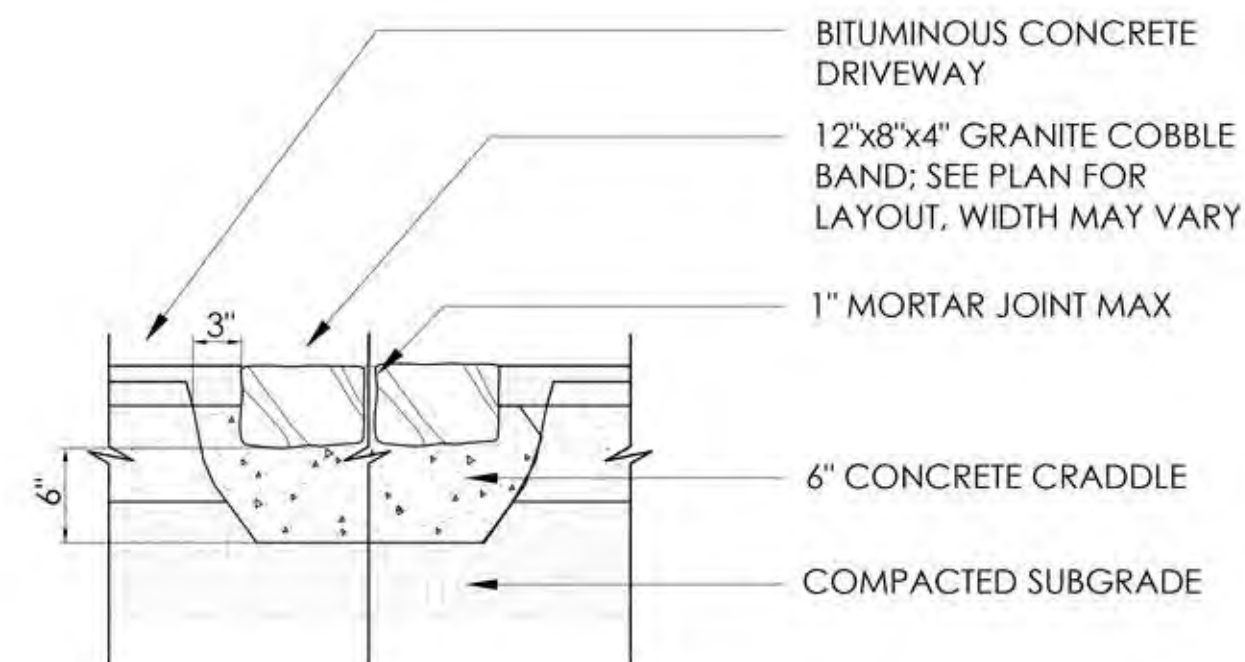

4 GRANITE COBBLE BAND
SCALE: 1" = 1'-0"

REPRESENTATIVE BUILDING PLANT LIST

TYPICAL BUILDING - REPRESENTATIVE PLANT LIST			
	BOTANICAL NAME	COMMON NAME	SIZE - TYP
Trees	<i>Acer palmatum</i> 'Bloodgood'	Bloodgood Japanese Maple	2.5" cal. 8' ht.
	<i>Acer rubrum</i> 'October Glory'	October Glory Red Maple	3.5" cal.
	<i>Betula nigra</i>	River Birch	10' (multi-stem)
	<i>Carpinus betulus</i> 'Fastigiata'	Hornbeam	2.5" cal.
	<i>Cornus</i> sp.	Dogwood	8-10'
	<i>Malus</i> sp.	Flowering Crab	2.5-3" cal.
	<i>Picea pungens</i>	Spruce	8-10' ht.
	<i>Ulmus</i> a. 'Princeton'	Princeton American Elm	3.5" cal.
Shrubs	<i>Aronia arbutifolia</i>	Chokeberry	3'
	<i>Buxus</i> 'Green Gem'	Green Gem Boxwood	18"
	<i>Buxus</i> 'Green Mountain'	Green Mountain Boxwood	2.5'
	<i>Clethra alnifolia</i>	Summersweet	2.5'
	<i>Cornus alba</i> 'Bailhali'	Ivory Halo Tatarian Dogwood	2.5'
	<i>Deutzia gracilis</i> 'Nikko'	Slender Deutzia	2'
	<i>Hydrangea paniculata</i> 'Pee Gee'	Pee Gee Hydrangea	6-7' Tree-Form
	<i>Ilex crenata</i> 'Sky Pencil'	Sky Pencil Japanese Holly	3'
	<i>Ilex meserveae</i> 'Mesid'	Blue Maid Holly	4'
	<i>Ilex meserveae</i> 'Mesdob'	China Boy Holly	2.5'
	<i>Ilex opaca</i>	American Holly	6-8'
	<i>Ilex verticillata</i> 'Winter Red'	Winter Red Winterberry	3'
	<i>Rhododendron</i> 'Chionoides'	Chionoides Rhododendron	3'
	<i>Rhus aromatica</i> 'Gro-Low'	Gro-Low Fragrant Sumac	2'
	<i>Spiraea japonica</i> 'Goldmound'	Japanese Spirea	2'
	<i>Taxus cuspidata</i> 'Greenwave'	Greenwave Spreading Yew	2.5'
	<i>Taxus x media</i> 'Hicksii'	Hick's Yew	3'
	<i>Thuja</i> sp.	Arbortae	7-8'
	<i>Viburnum carlesii</i>	Korean Spice Viburnum	3'
	<i>Weigela florida</i> 'Alexandra'	Wine and Roses Weigela	2'
Perennials and Grasses	<i>Astilbe</i>	Astilbe	2 gal.
	<i>Hakonechloa</i>	Japanese forest Grass	2 gal.
	<i>Hemerocallis</i>	Daylily	2 gal.
	<i>Hosta</i> sp.	Hosta	2 gal.
	<i>Nepeta</i>	Catmint	2 gal.
	<i>Pennisetum alopecuroides</i>	Fountain Grass	2 gal.
	<i>Sedum</i> 'Autumn Joy'	Autumn Joy Sedum	2 gal.
	<i>Vinca minor</i>	Vinca	12" o.o flats



RYAN ASSOCIATES
LANDSCAPE ARCHITECTURE AND PLANNING, INC.
144 Moody Street, Building 4
Waltham, MA 02453-5532
ph: 781-314-0401
www.ryan-assoc.com


Comprehensive Permit Application
135 Great Plain Avenue
Wellesley, MA

Typical Landscape Plan -- Townhouses --
SCALE: 5' 0 10'

ISSUED	1	02-16-18	Review and Coordination
	2		
	3		
	4		
	5		
	6		


L-4.0

TYPICAL FENCE PLANTING DETAILS

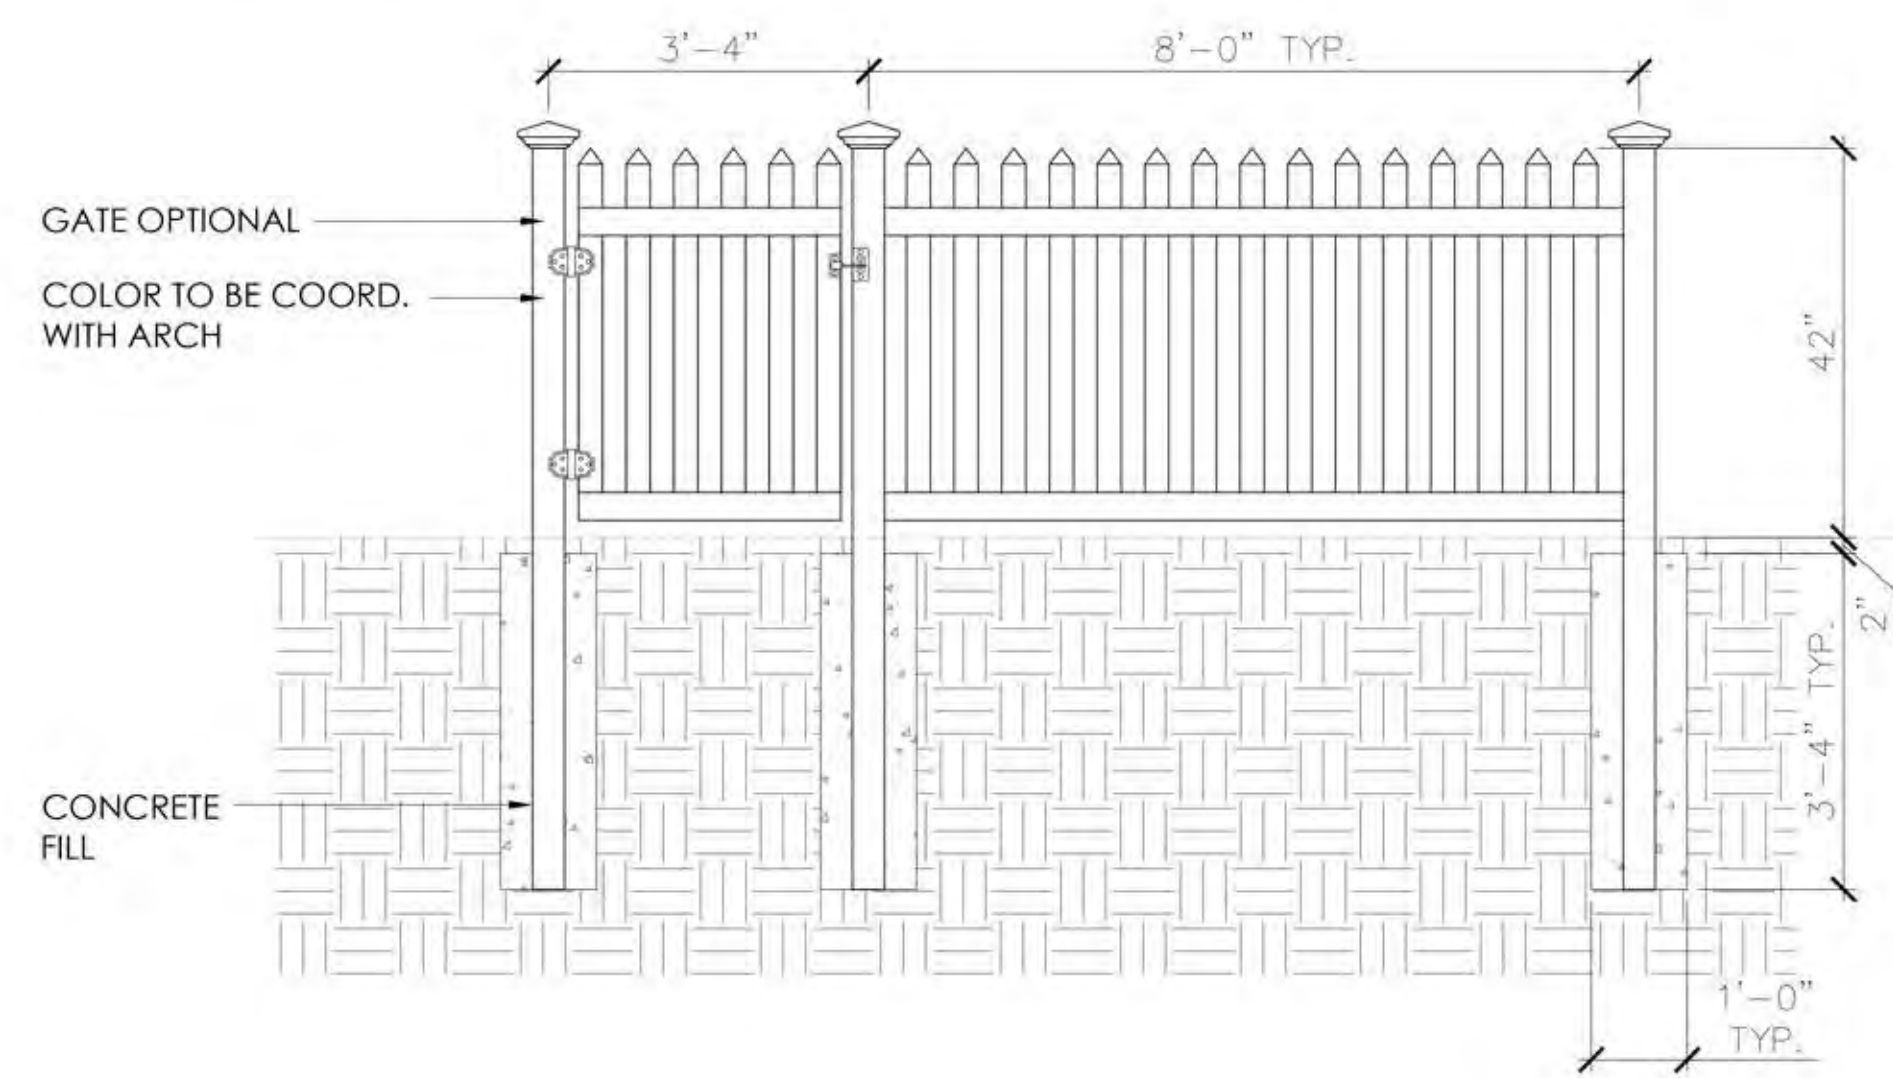


1 PICKET FENCE WITH GATE

SCALE: 1/2" = 1'-0"

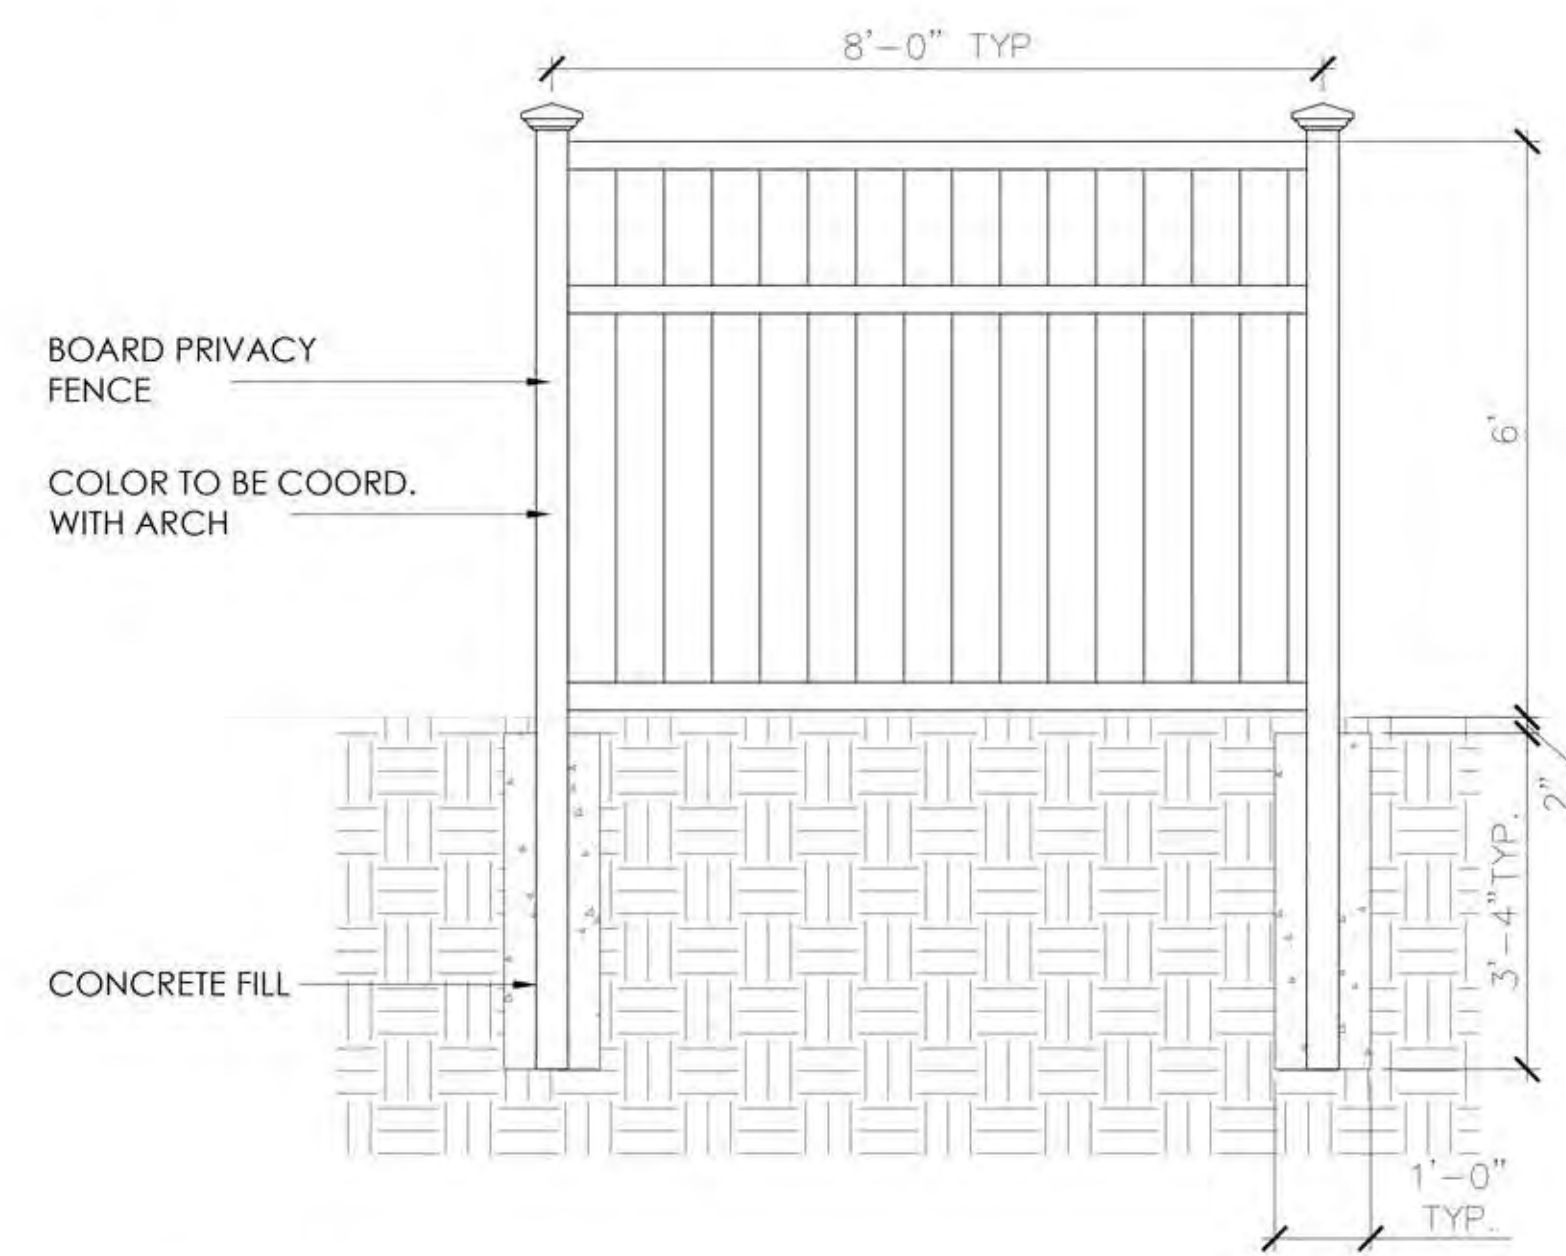


2 PRIVACY FENCE

SCALE: 1/2" = 1'-0"

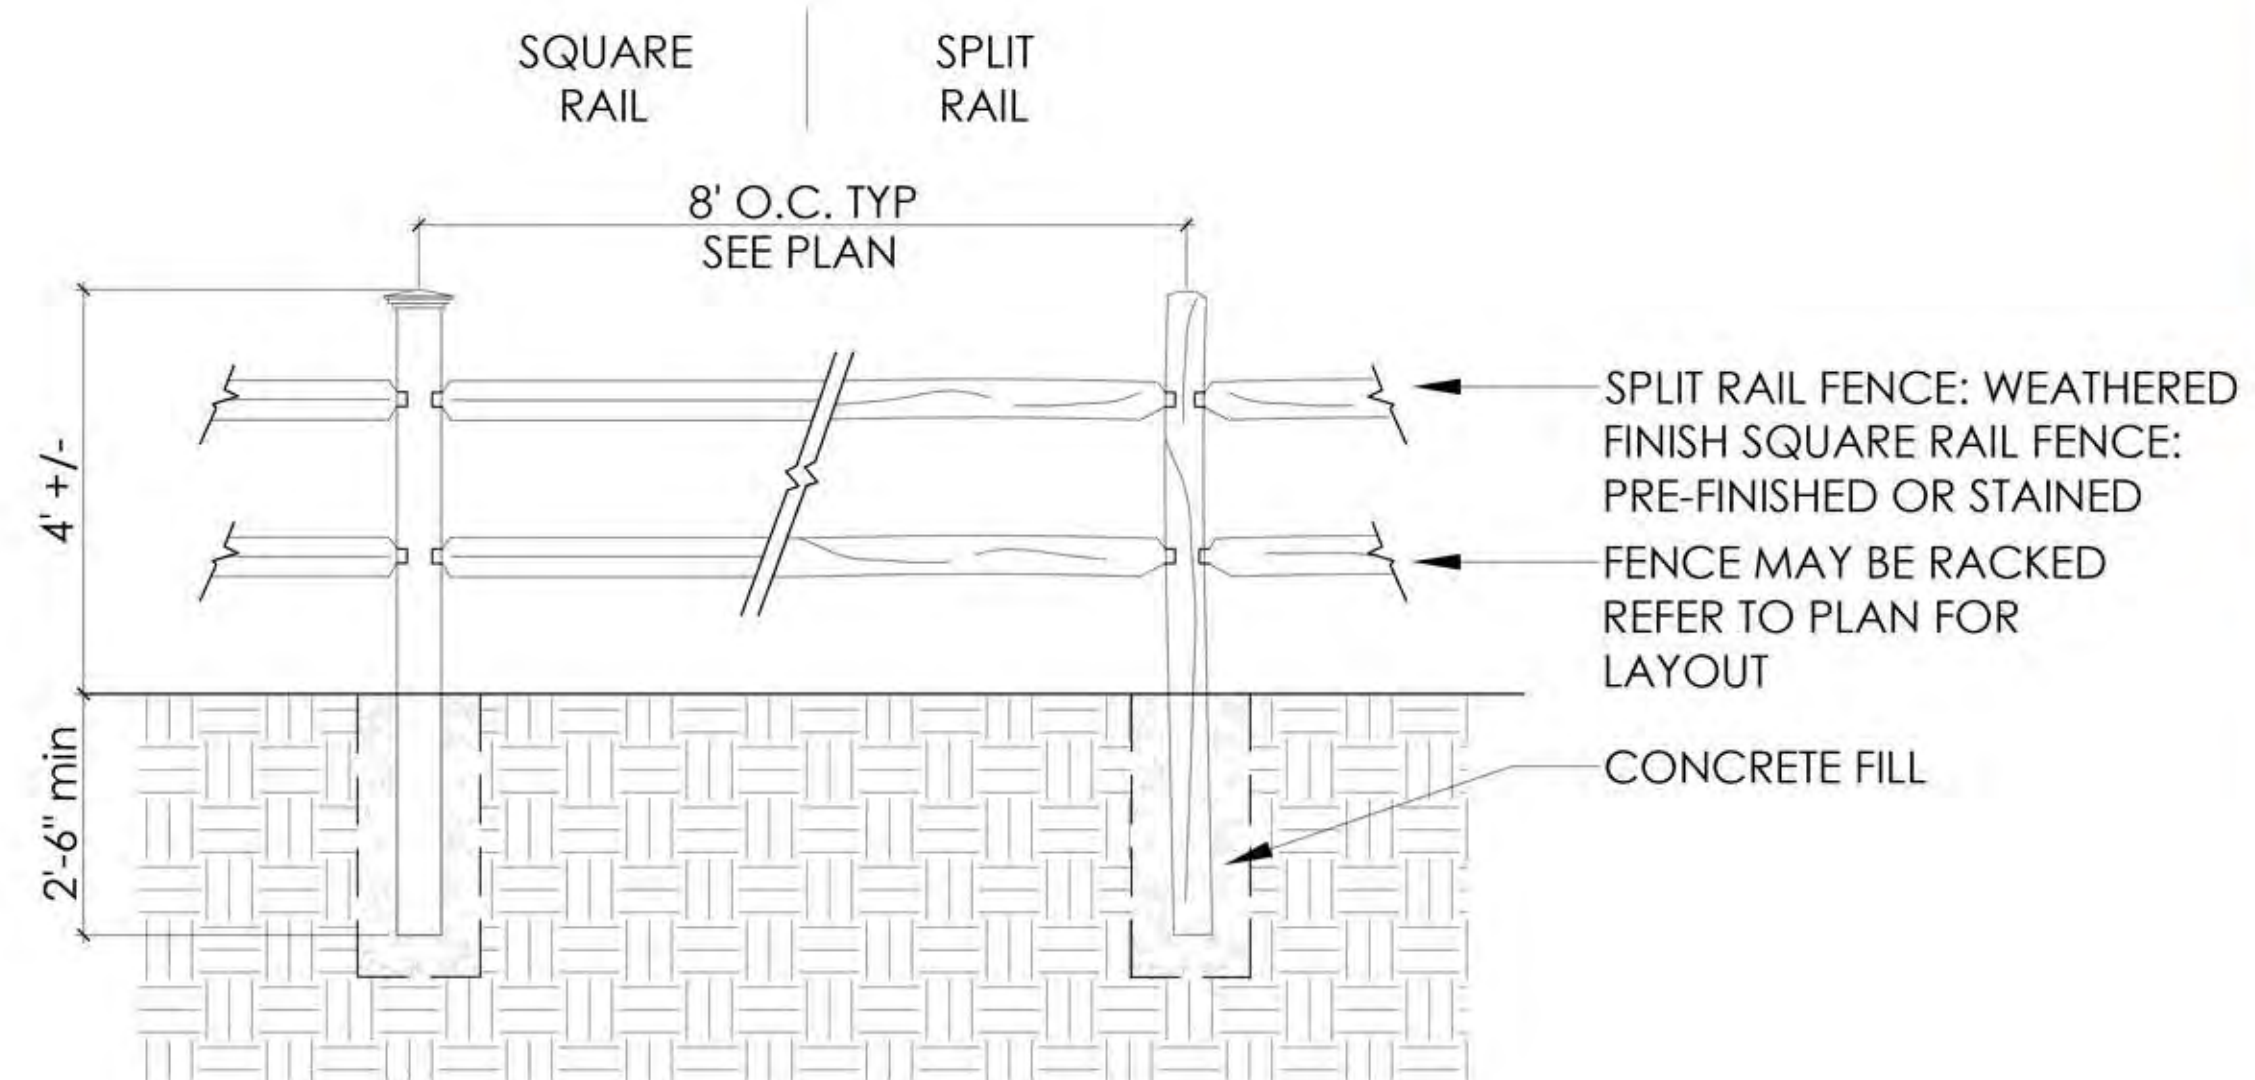

3 RAIL FENCE

SCALE: 1/2" = 1'-0"

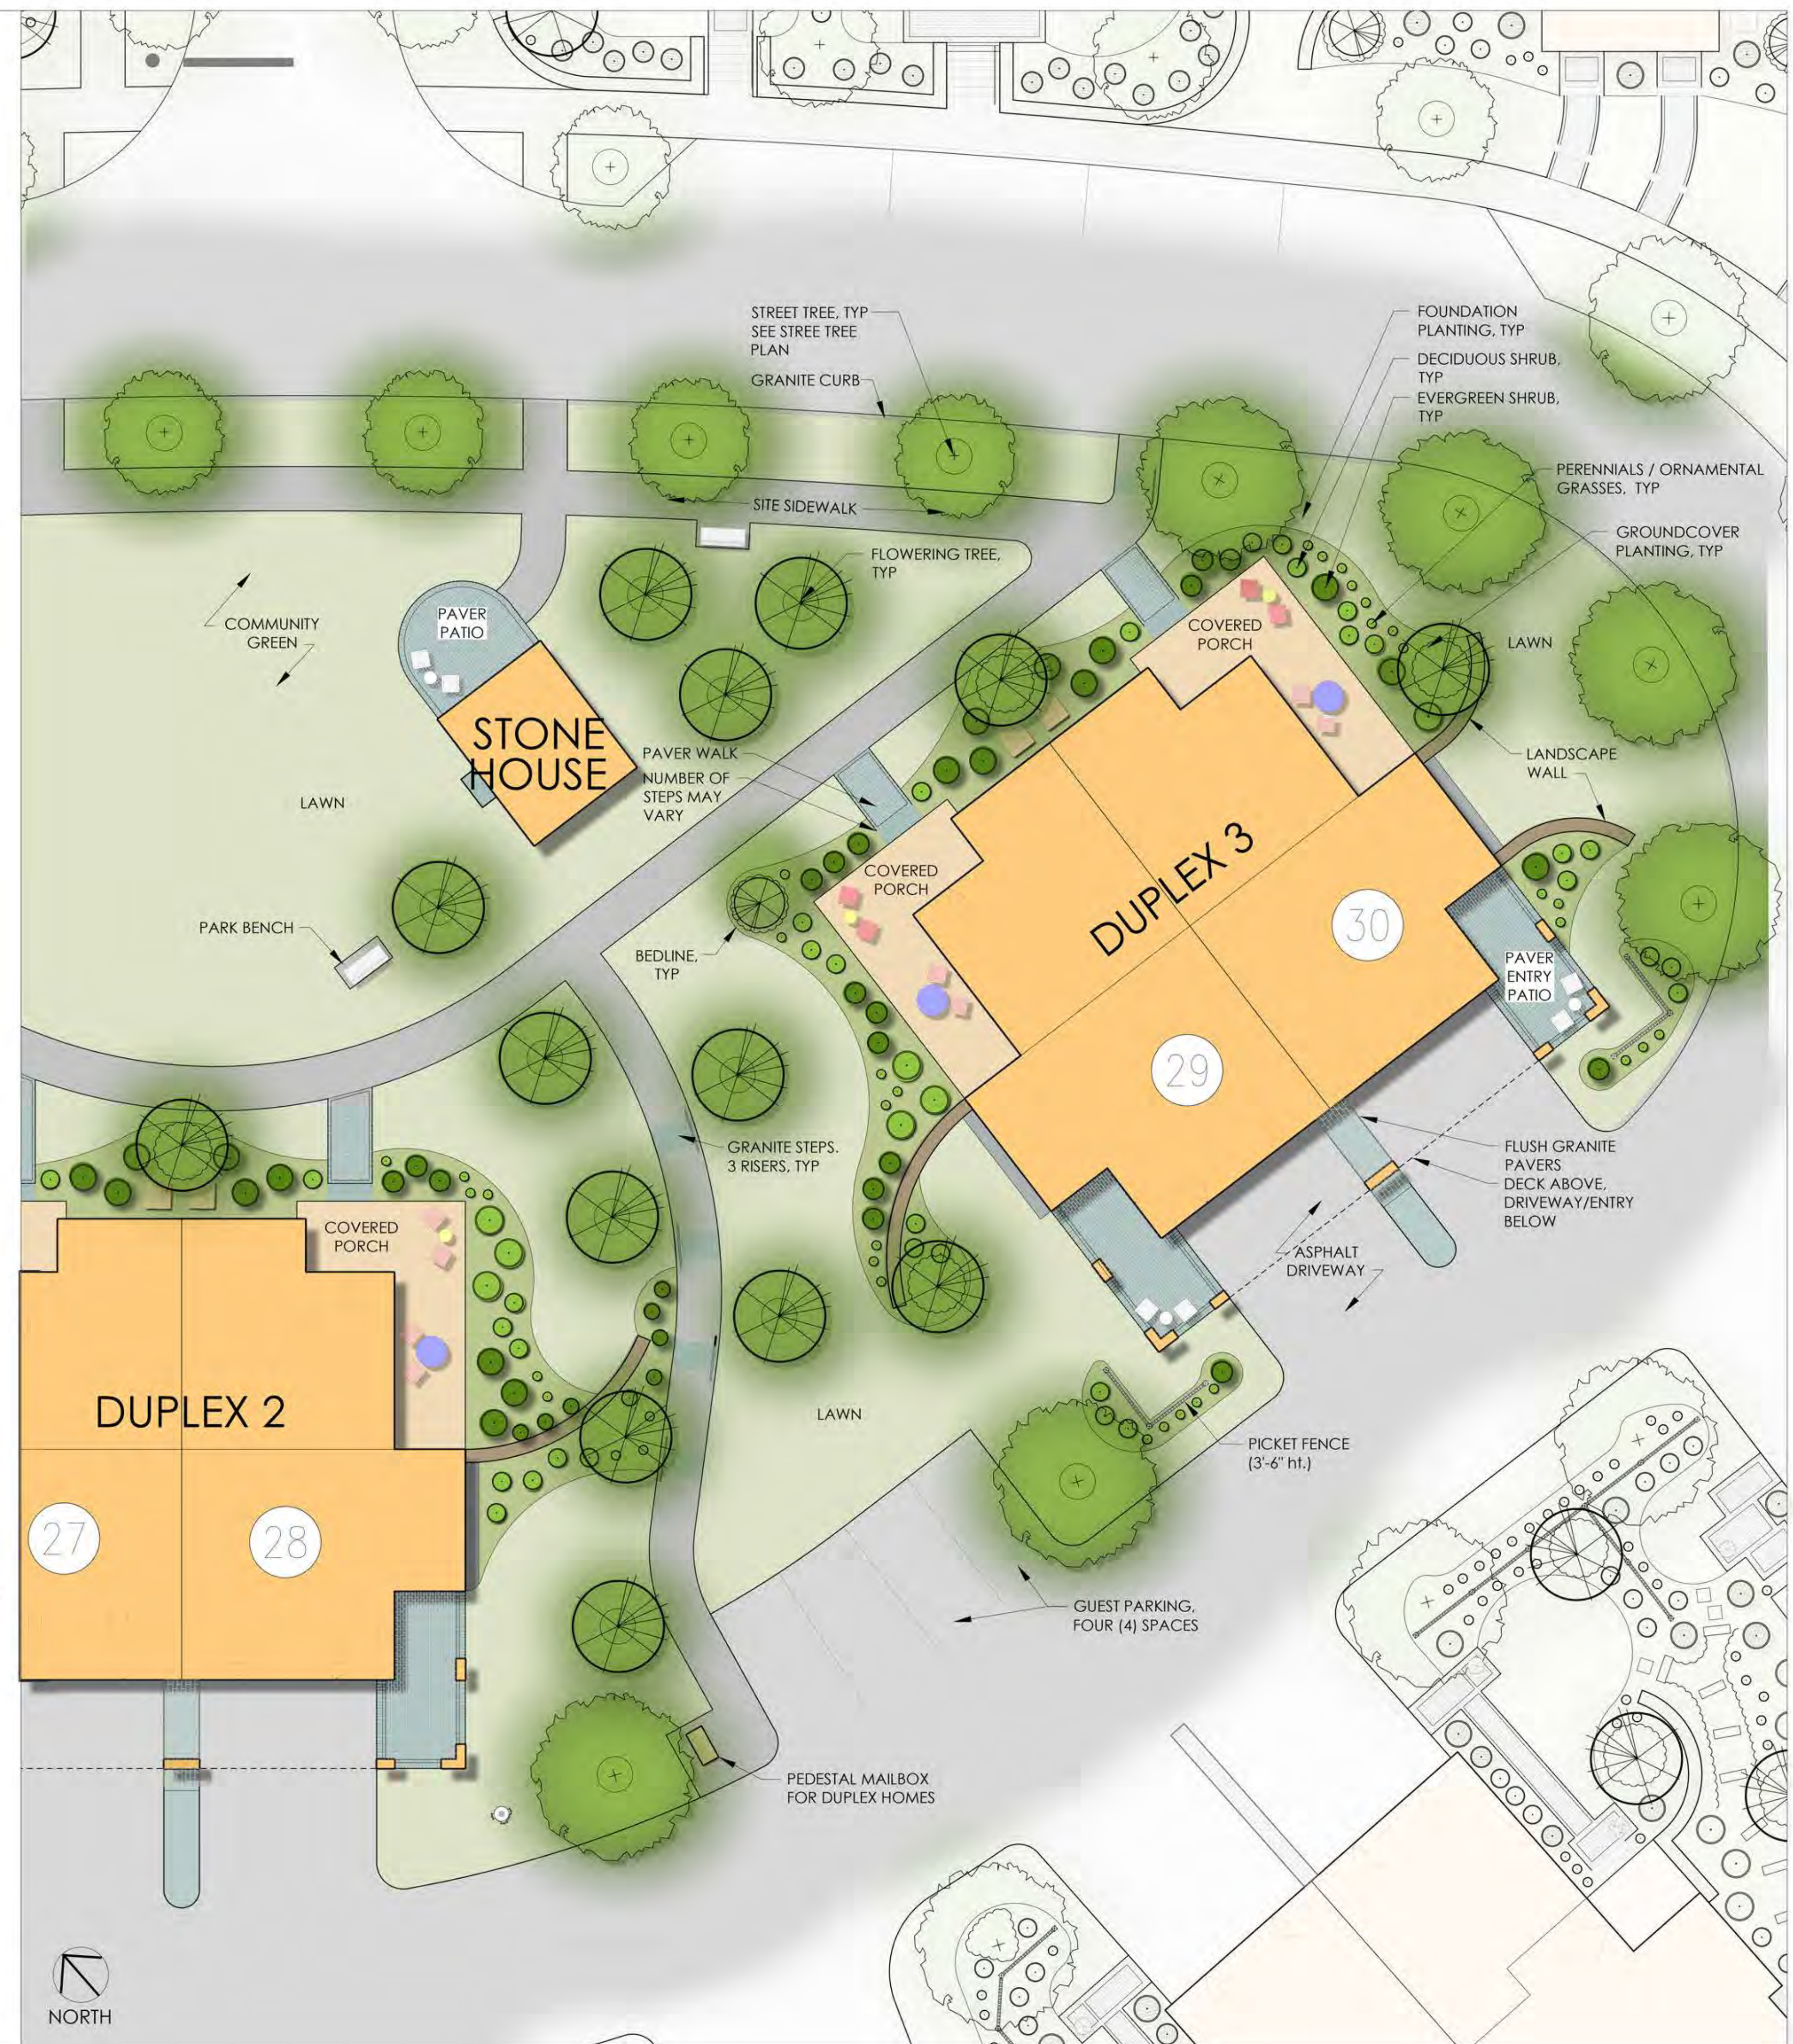

ASSOCIATES
LANDSCAPE ARCHITECTURE AND PLANNING

144 Moody Street, Building 4
Waltham, MA 02453-5332

ph: 781 - 314 - 0401
www.ryan-assoc.com

RYAN

Comprehensive Permit Application

135 Great Plain Avenue
Wellesley, MA


Typical Landscape Plan
-- Duplexes #1-3 --

SCALE:  5' 0 10'



1	02-16-18	Review and Coordination
2		
3		
4		
5		
6		

L-4.1

TYPICAL PLANTING DETAILS

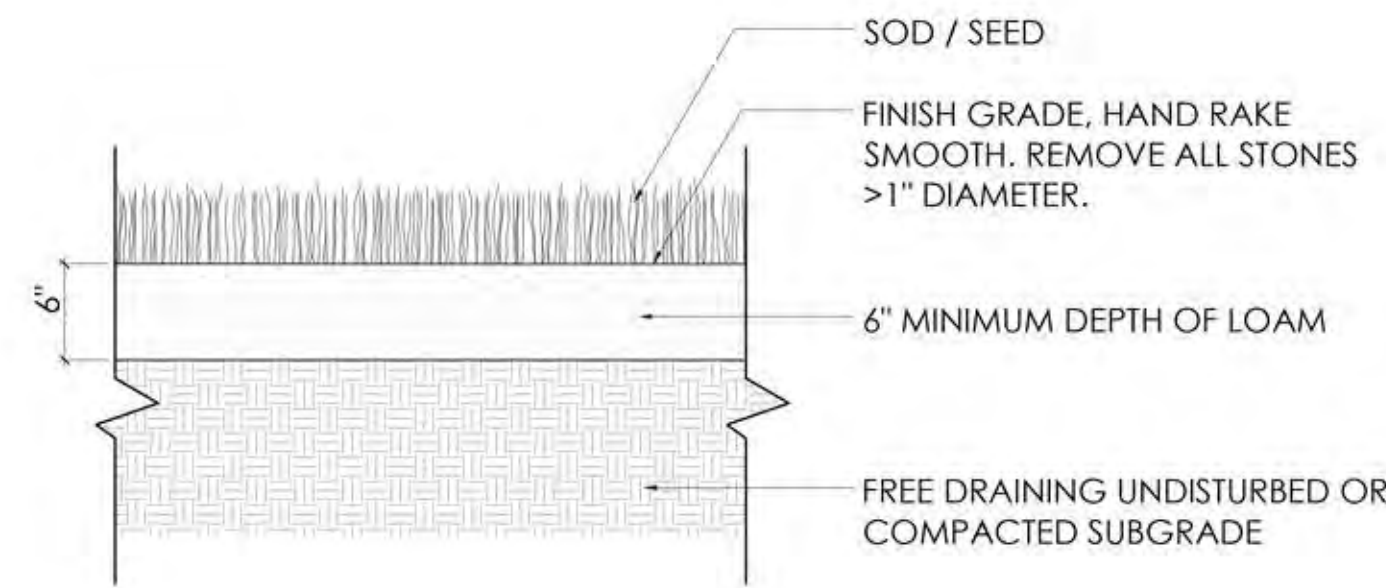


1 LAWN: SOD / SEED
SCALE: 1" = 1'-0"

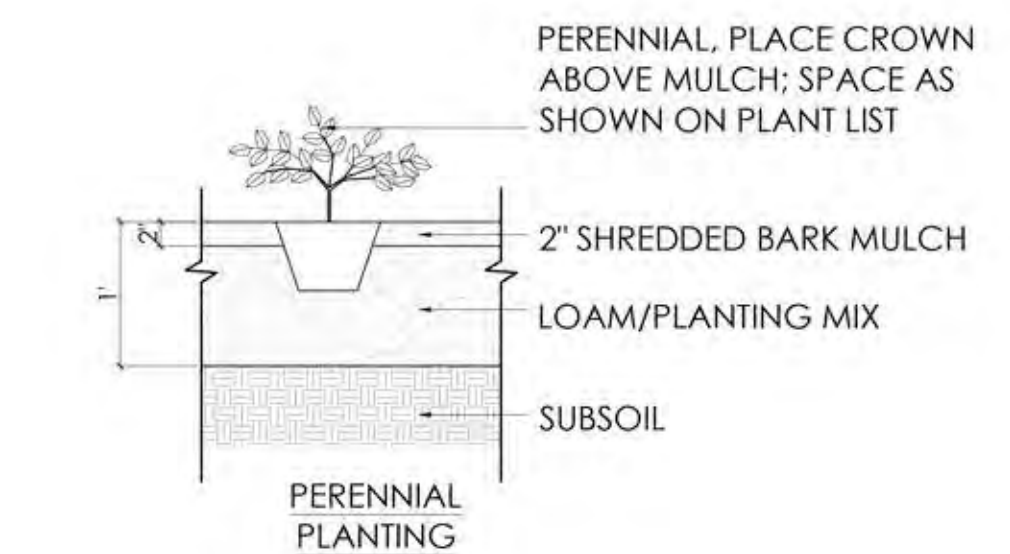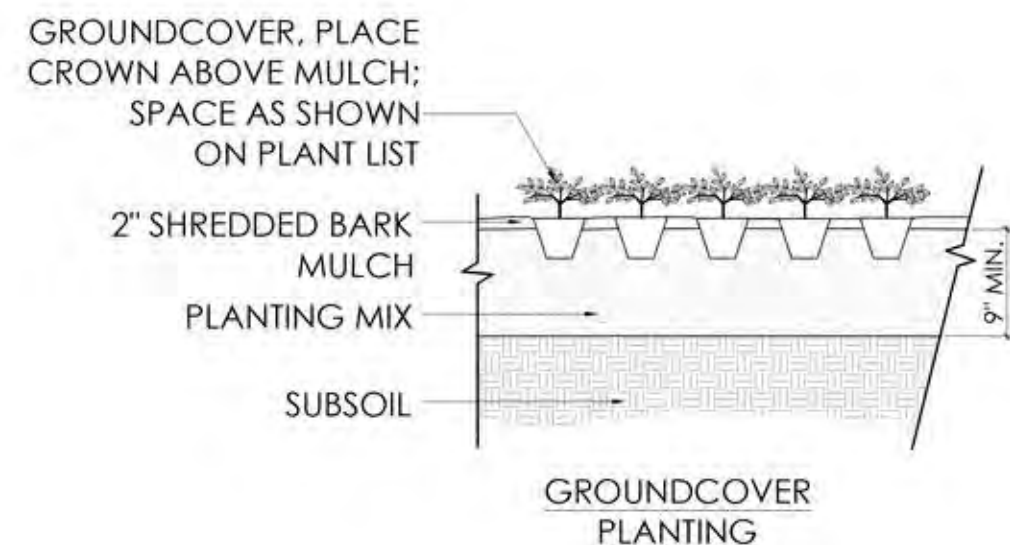


NOTE: SEE PLANTING PLAN FOR PLANT SPACING. PLANTS TO BEAR SAME RELATIONSHIP TO FINISHED GRADE AS TO PREVIOUS GRADE.

2 GROUNDCOVER / PERENNIAL PLANTING
SCALE: 3/4" = 1'-0"

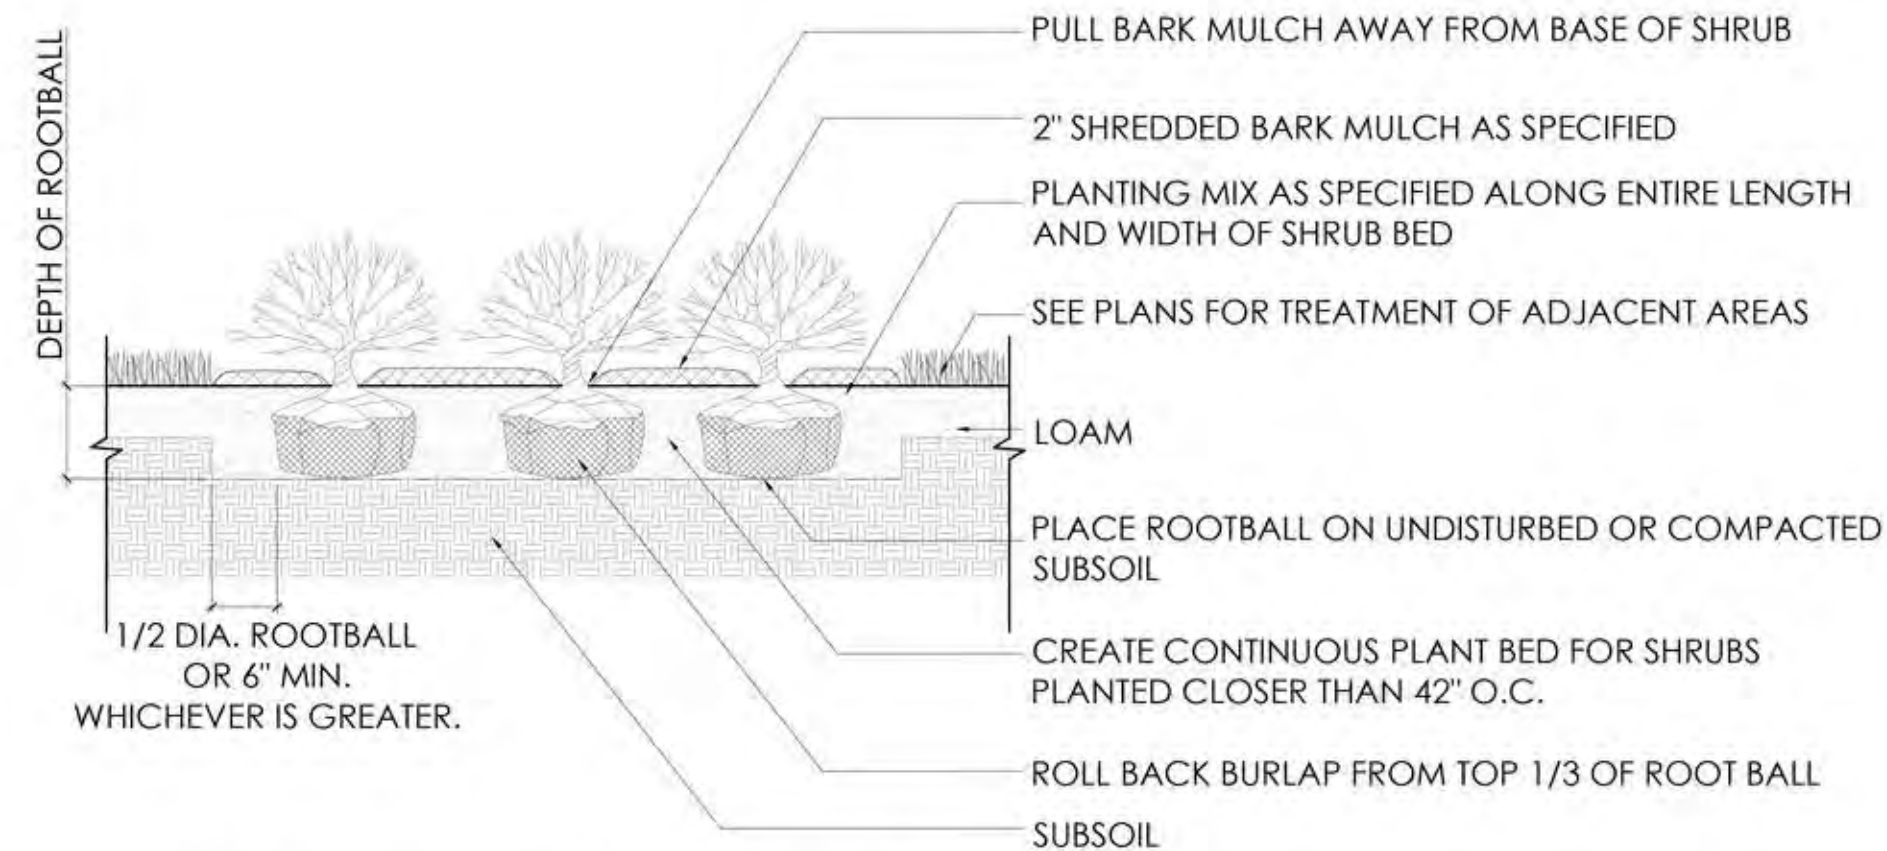


NOTE: SEE PLANTING PLAN FOR PLANT SPACING. PLANTS TO BEAR SAME RELATIONSHIP TO FINISHED GRADE AS TO PREVIOUS GRADE.

3 SHRUB PLANTING
SCALE: 3/8" = 1'-0"

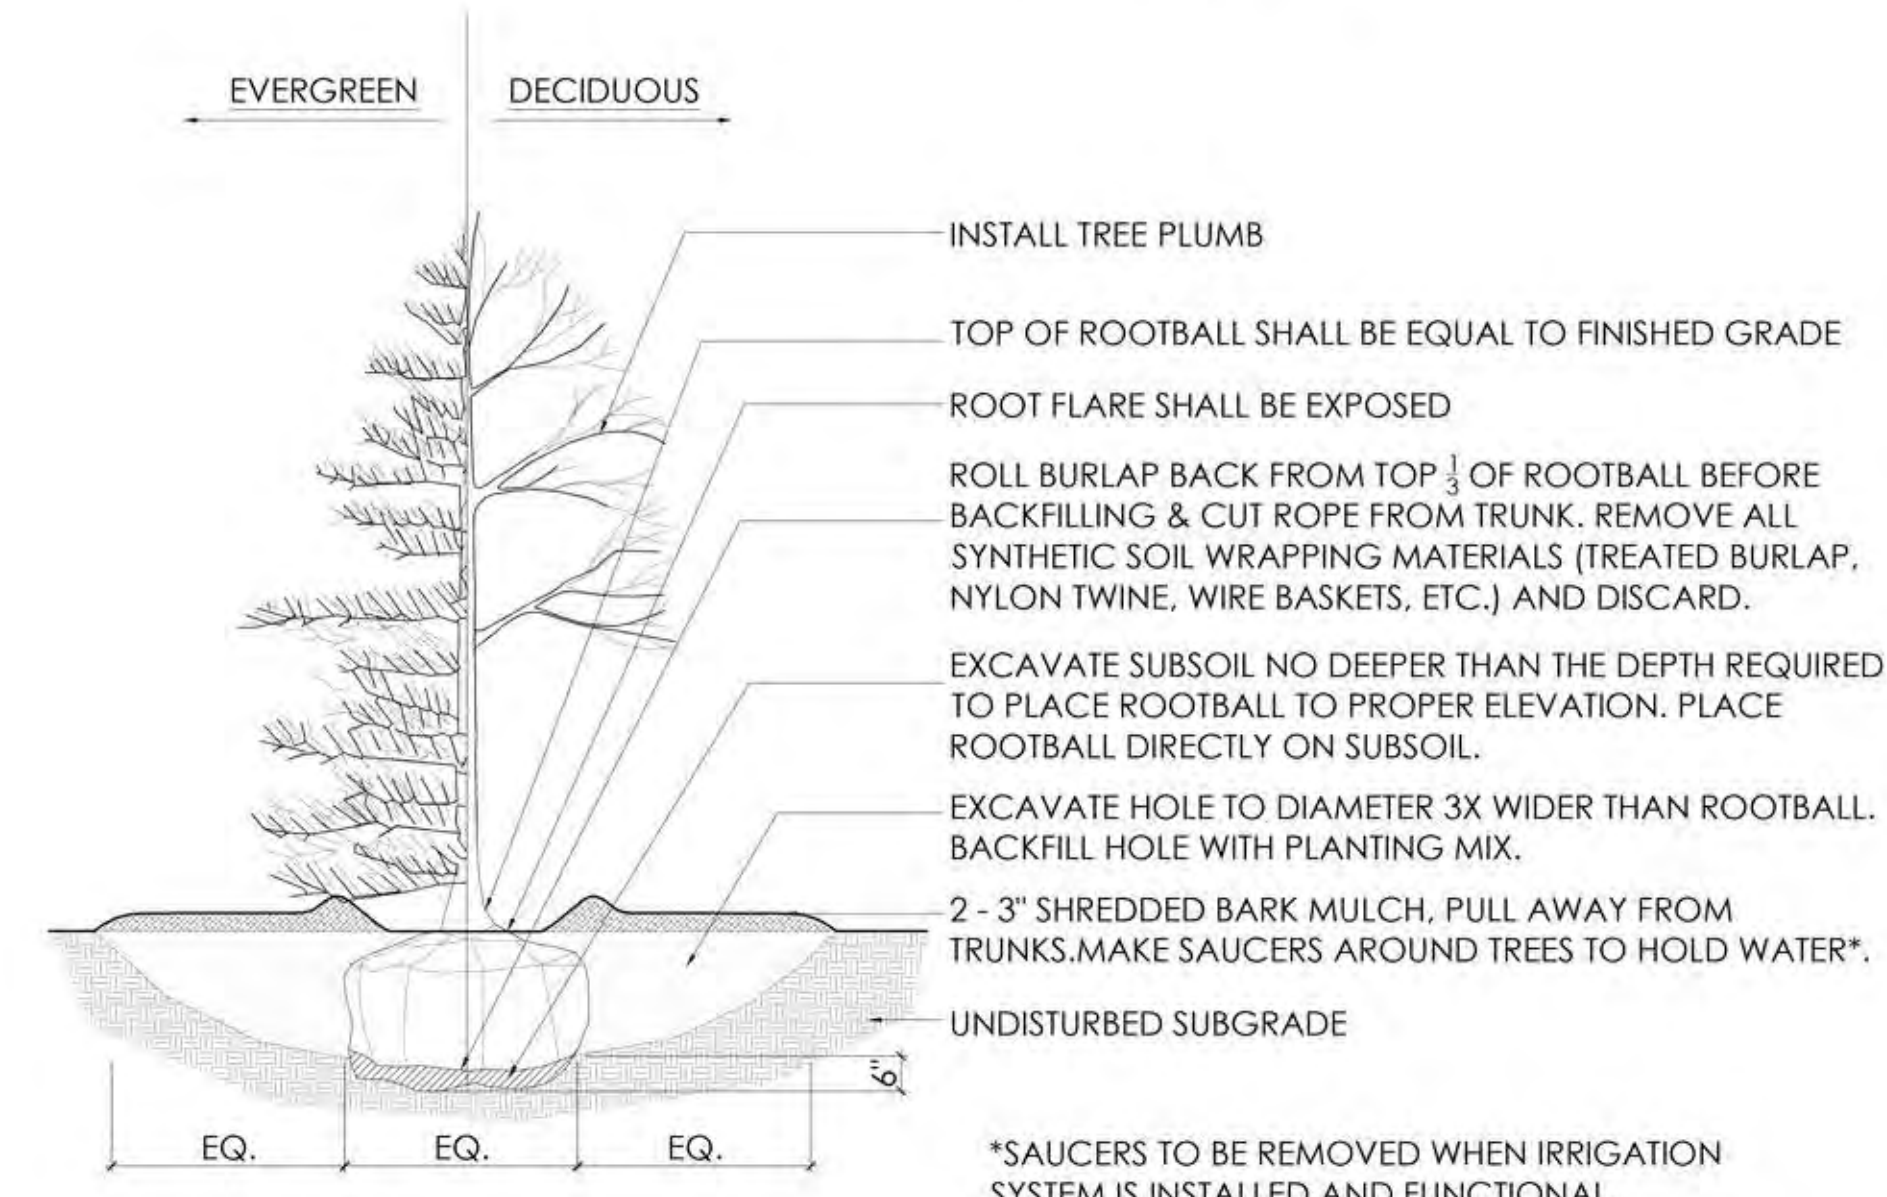

*SAUCERS TO BE REMOVED WHEN IRRIGATION SYSTEM IS INSTALLED AND FUNCTIONAL.

4 TREE PLANTING
SCALE: 3/8" = 1'-0"

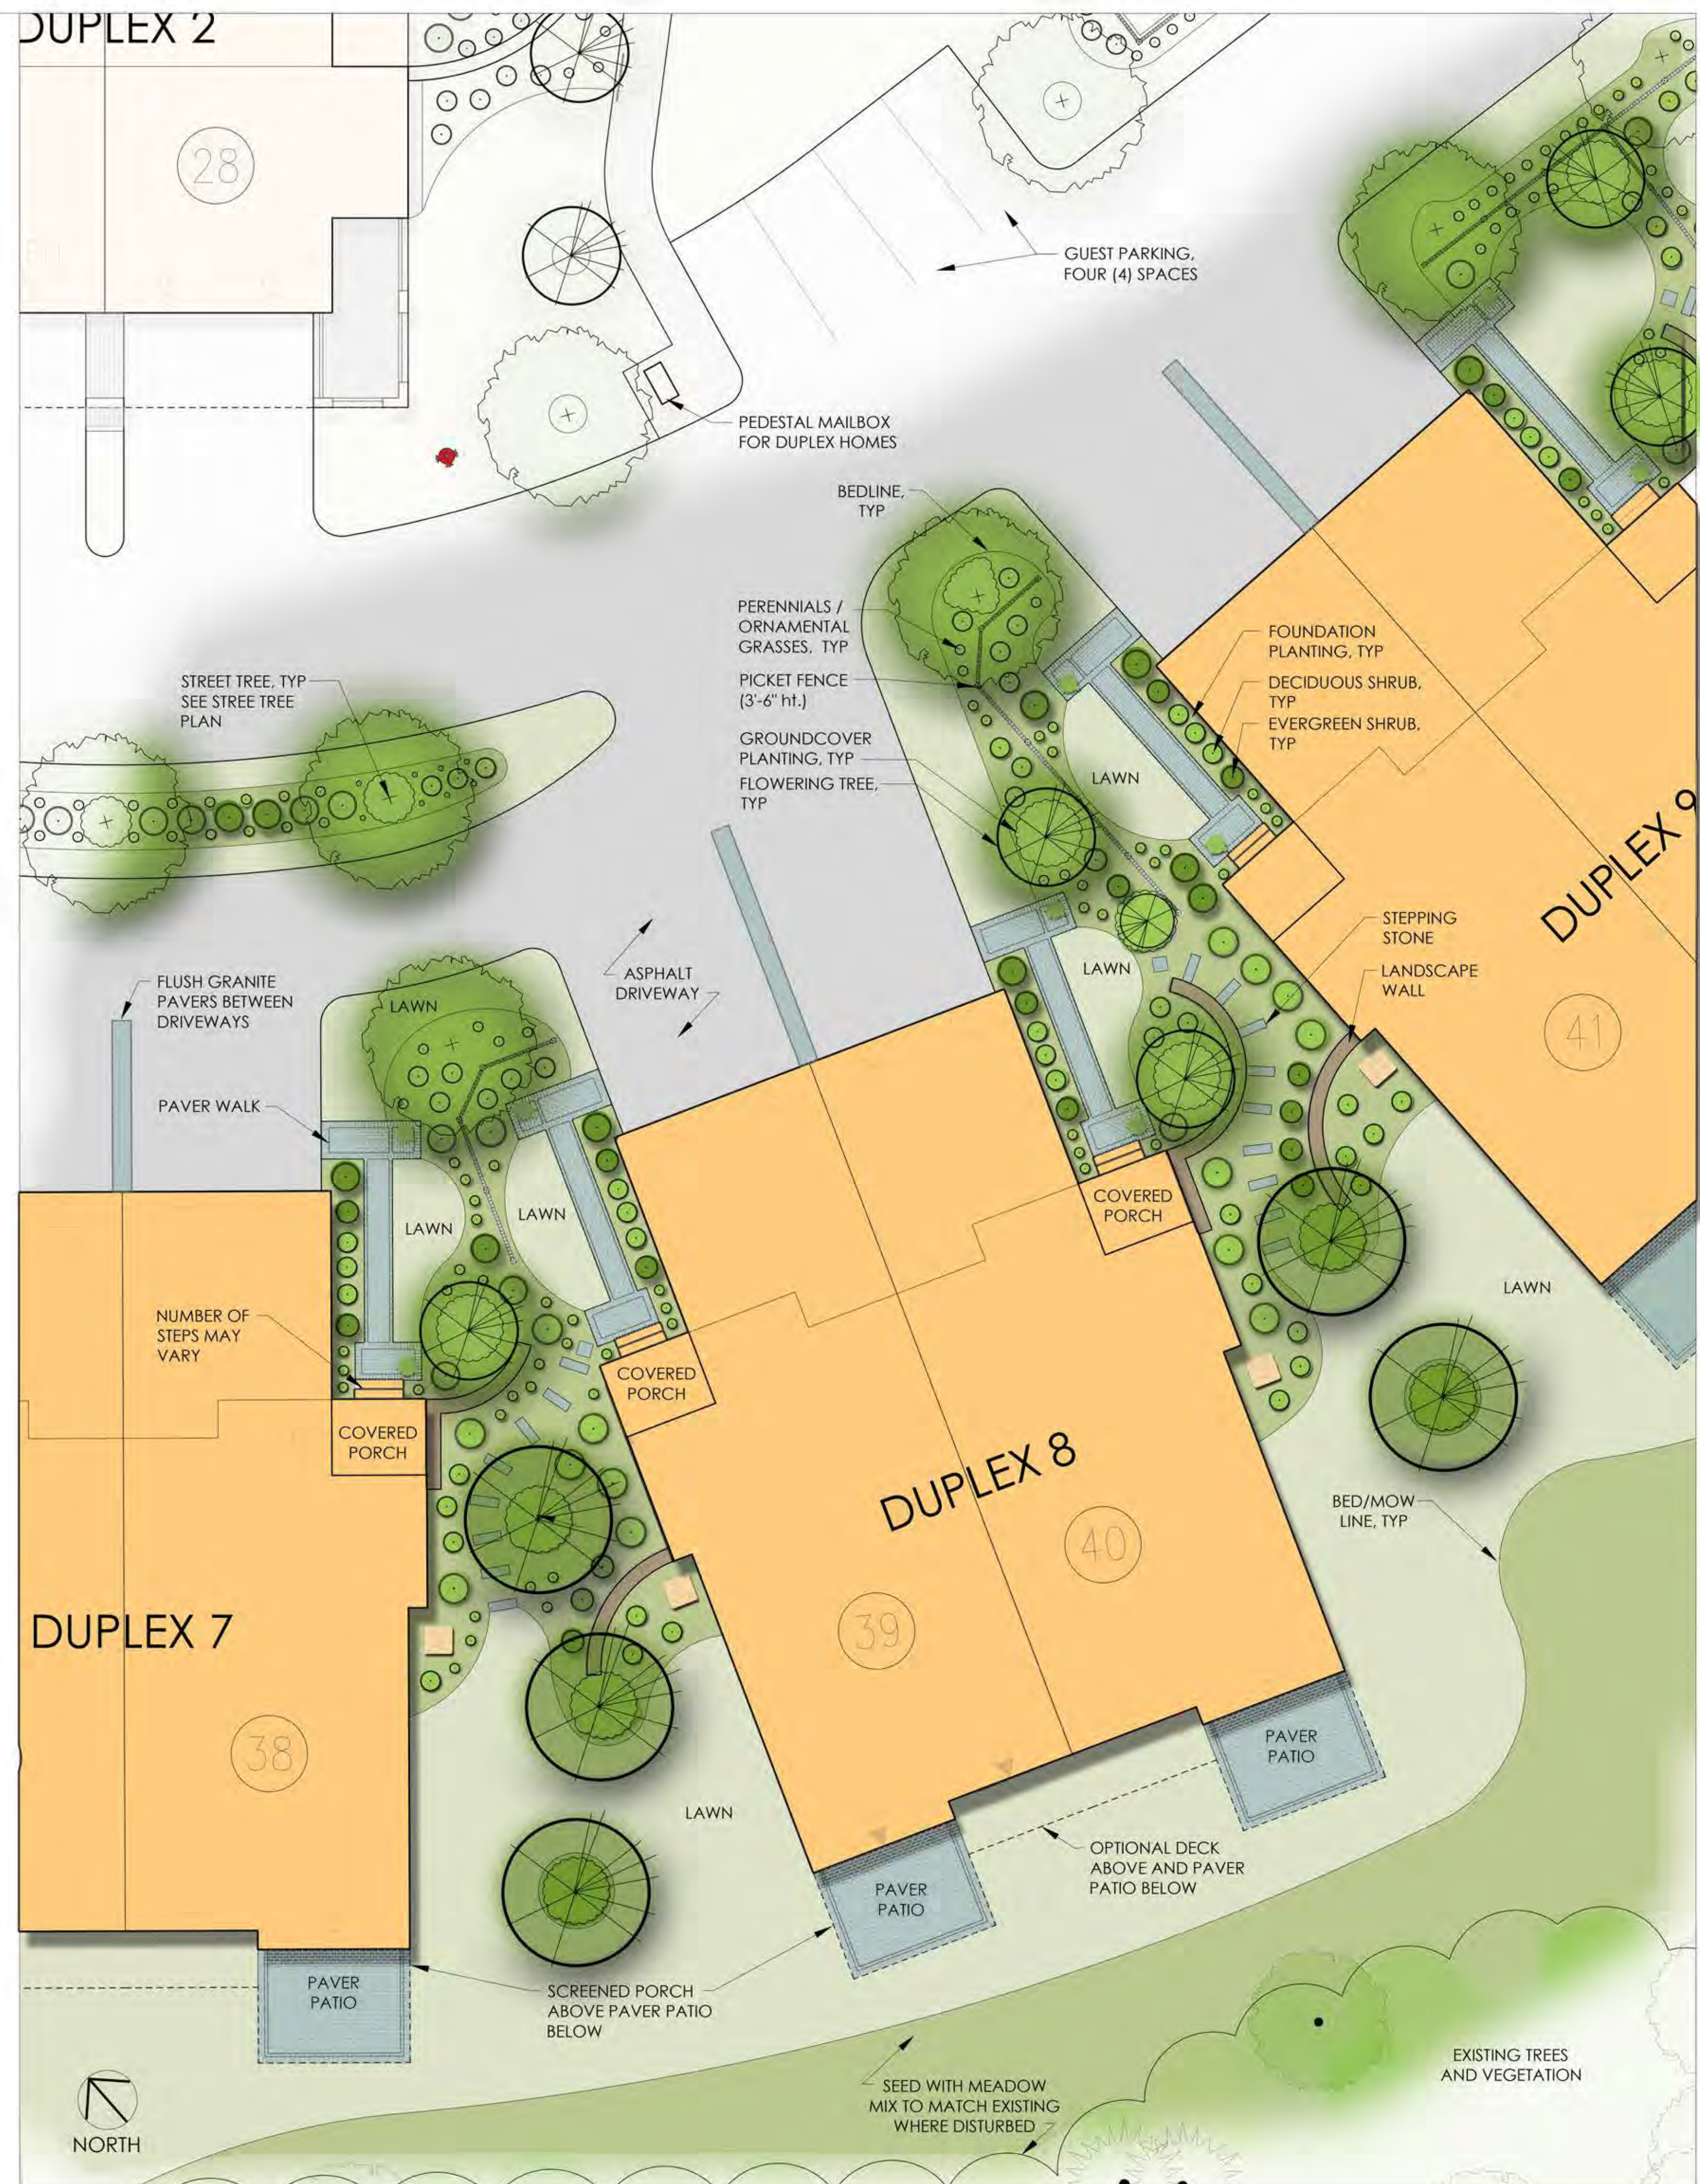

ASSOCIATES
RYAN
LANDSCAPE ARCHITECTURE AND PLANNING
144 Moody Street, Building 4
Wellesley, MA 02453-5532
ph: 781-314-0401
www.ryan-assoc.com

Comprehensive Permit Application
135 Great Plain Avenue
Wellesley, MA

Typical Landscape Plan
-- Duplexes 4-10 --
SCALE: 5' 0 10'

ISSUED	1	2	3	4	5	6
02-02-18						
Review and Coordination						

L-4.2