


GENERAL NOTES:

1. VERTICAL DATUM IS NAVD88
2. PROPERTY LINE INFORMATION DEPICTED ON THIS PLAN TAKEN FROM TOWN OF WELLESLEY LEVEL 3 ASSESSORS MAPPING AS AVAILABLE ON THE DATE OF PLAN PREPARATION BY THE MASSACHUSETTS BUREAU OF GEOGRAPHIC INFORMATION (MASSGIS) AND IS NOT THE RESULT OF AN ACTUAL FIELD SURVEY BY HAYES ENGINEERING, INC.
3. TOPOGRAPHIC INFORMATION DEPICTED ON THIS PLAN EXTRACTED FROM AVAILABLE MASSGIS LIDAR TERRAIN DATA PROVIDED BY THE MASSACHUSETTS BUREAU OF GEOGRAPHIC INFORMATION (MASSGIS) AND IS NOT THE RESULT OF AN ACTUAL FIELD SURVEY BY HAYES ENGINEERING, INC.
4. BUILDING LOCATIONS DEPICTED ON THIS PLAN TAKEN FROM MASSGIS 2-D LIDAR BUILDING LOCATIONS AND ARE NOT THE RESULT OF AN ACTUAL FIELD SURVEY BY HAYES ENGINEERING, INC.
5. PLAN CONTENTS ARE THE RESULT OF A COMPILATION OF THE ABOVE REFERENCED SOURCES AND VARIOUS RECORD AND NON-RECORD INFORMATION.
6. THE PURPOSE OF THIS PLAN IS TO DEPICT THE SITE IN A GENERAL NATURE WITHIN THE CONTEXT OF THE ABUTTING TOPOGRAPHIC FEATURES. THIS PLAN IS NOT TO BE CONSIDERED CONSTRUCTION DOCUMENTS.

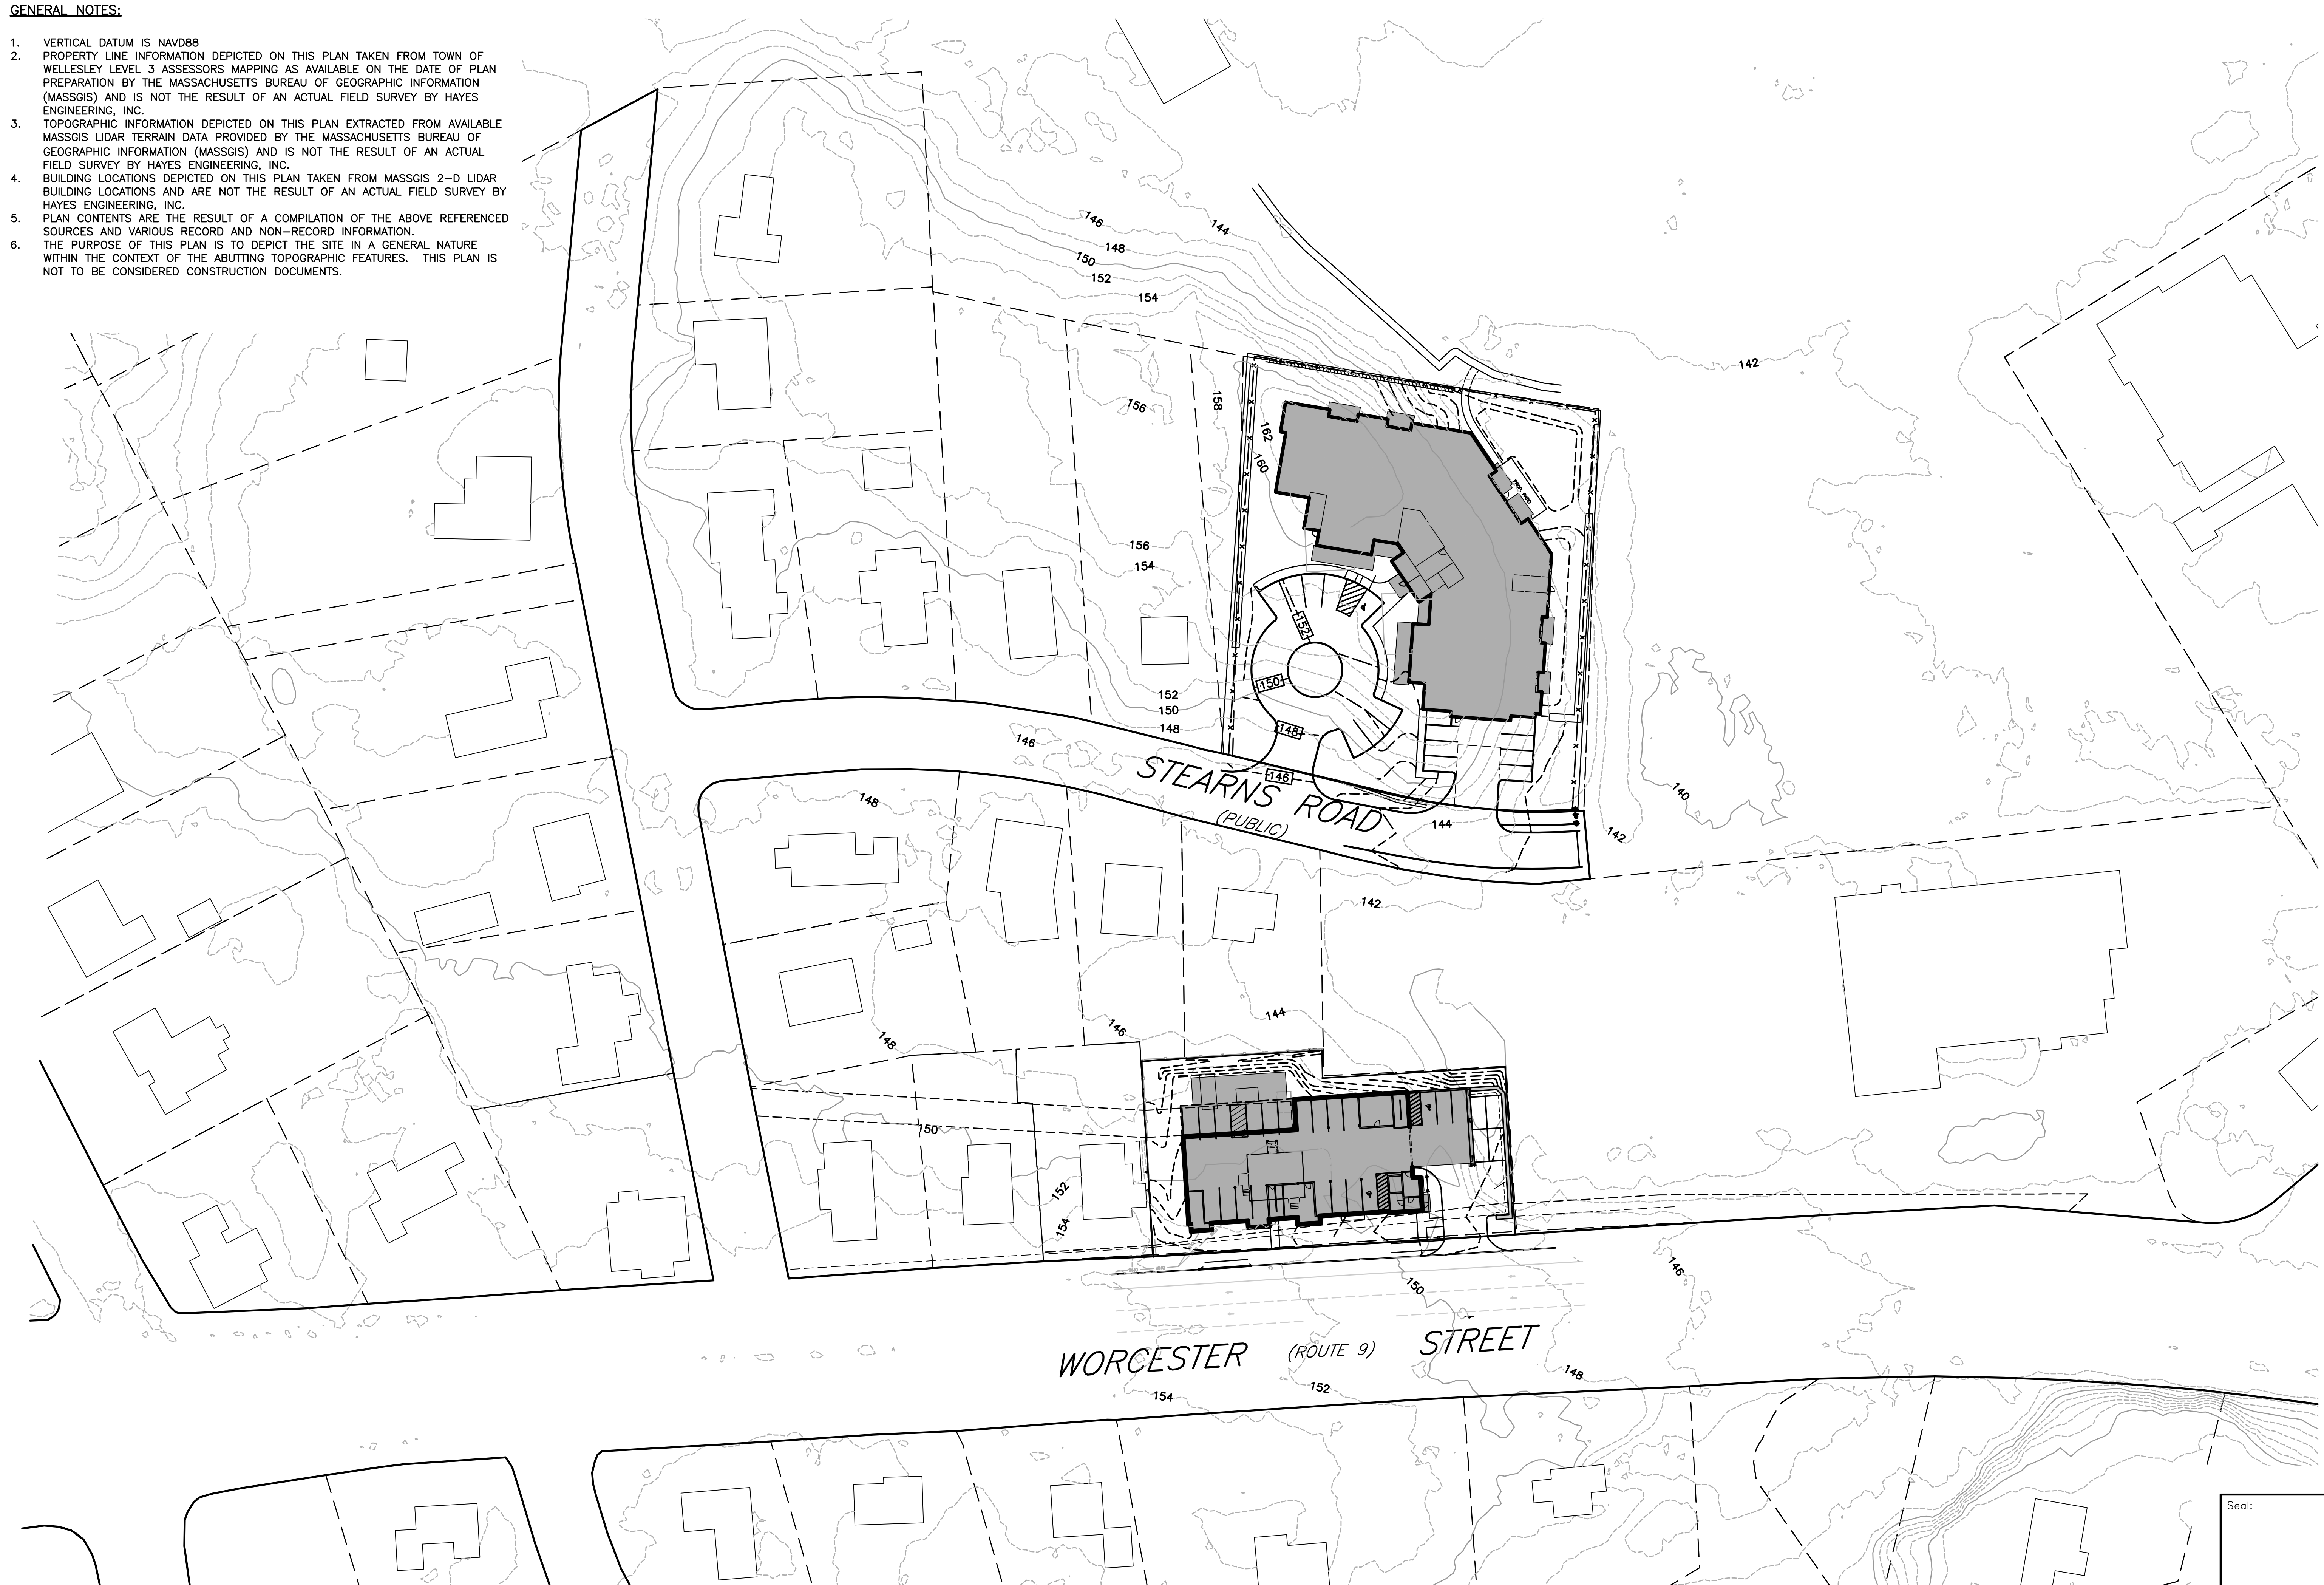

Prepared For:
 Owner / Applicant
 Joy Derenzo
 43 Charles Street
 Needham, MA 02894

Prepared By:

 Hayes Engineering, Inc.
 100 State Street
 Woburn, MA 01880
 Ph: 781.246.2500
 Fax: 781.246.7596
 www.hayeseng.com

Design By: WRB
 Drawn By: AMC
 Checked By: AMC
 Project File: WEL
 Comp. No: WEL11
 Issued For Permit
 Issued For Review
 Issued For Bid
 Issued For Construction
 Not For Construction

No.	Revision	Date
10		
9		
8		
7		
6		
5		
4		
3		
2		
1		

Scale: 1" = 40'
 0' 20' 40' 80'

Date: October 10, 2018

Drawing Title:
 CONTEXT MAP
 STEARNS ROAD AND
 WORCESTER ROAD
 WELLESLEY, MASS.

Seal:
 Drawing No.:
 C1
 SHEET 1 OF 1