



WORCESTER STREET
(PUBLIC - VARIABLE WIDTH)
(1932 STATE HIGHWAY LAYOUT NO. 2888)
(ROUTE 9)

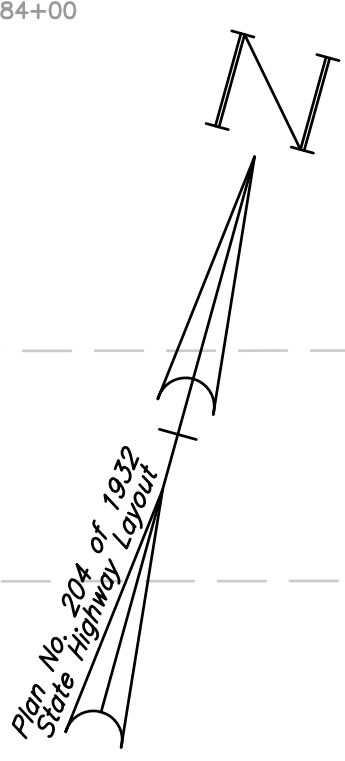



SECTION SHRUB PLANTING
SCALE: 1/2"=1'-0"

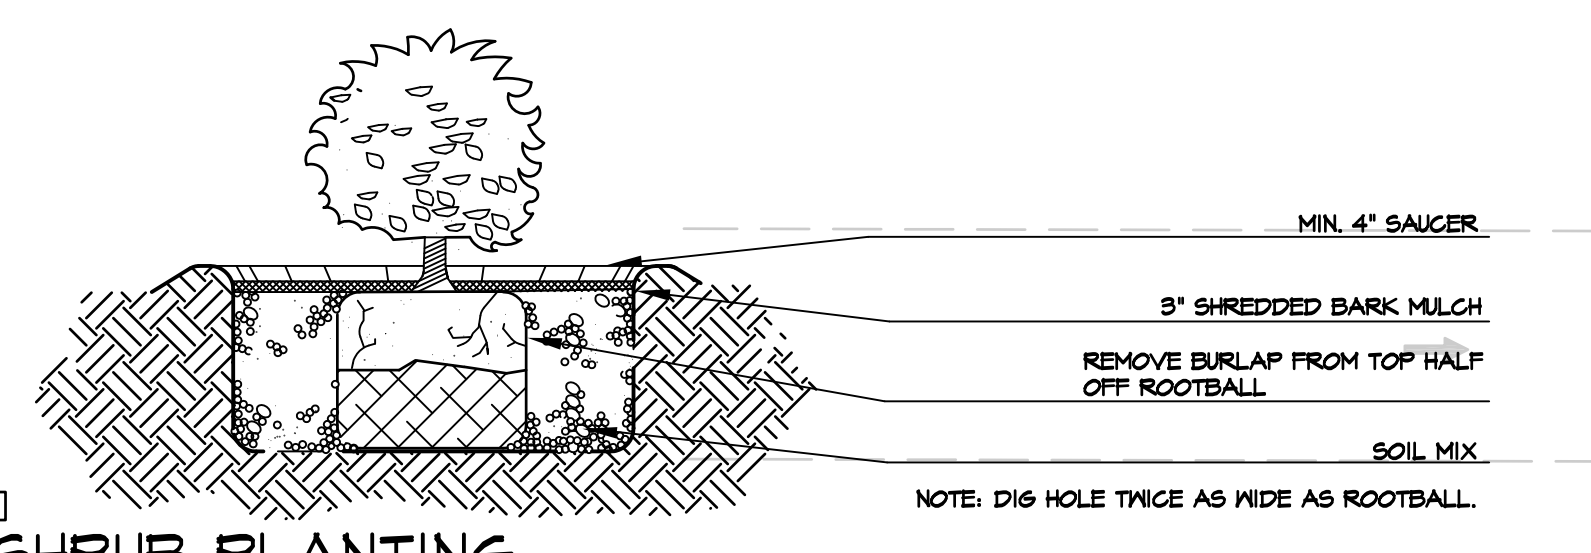

Plant Schedule

| Botanical Name | Common Name | Size |
|------------------------------------|-----------------------------|------------|
| DECIDUOUS TREES: | | |
| 6 Acer rubrum 'Red Sunset' | Red Sunset Maple | 4-4.5' cal |
| 2 Quercus palustris | Pin Oak | 2-2.5' cal |
| EVERGREEN TREES: | | |
| 8 Juniperus chinensis 'Blue Point' | Blue Point Juniper | 10' |
| 5 Juniperus virginiana | Eastern Red Cedar | 10-12' |
| 13 Thuja x plicata 'Green Giant' | Green Giant Arborvitae | 12-14' |
| SHRUBS: | | |
| 10 Cornus alba 'Elegantissima' | Variegated Red Twig Dogwood | 2-3' |
| 5 Cornus racemosa | Grey Dogwood | 2-3' |
| 6 Ilex glabra 'Shamrock' | Shamrock Inkberry | 2-3' |
| 1 Itea virginica | Virginia Sweetspire | 2-3' |
| 6 Kalmia latifolia | Mountain Laurel | 2-3' |
| 10 Myrica pennsylvanica | Northern Bayberry | 2-3' |
| 1 Syringa vulgaris | Common Lilac | 2-3' |
| 12 Viburnum dentatum | Arowwood | 2-3' |
| FLOWERING TREES: | | |
| 2 Cercis canadensis | Eastern Redbud | 2-2.5' cal |
| 1 Cornus florida | White Dogwood | 2-2.5' cal |

SECTION TREE PLANTING
SCALE: 1/2"=1'-0"

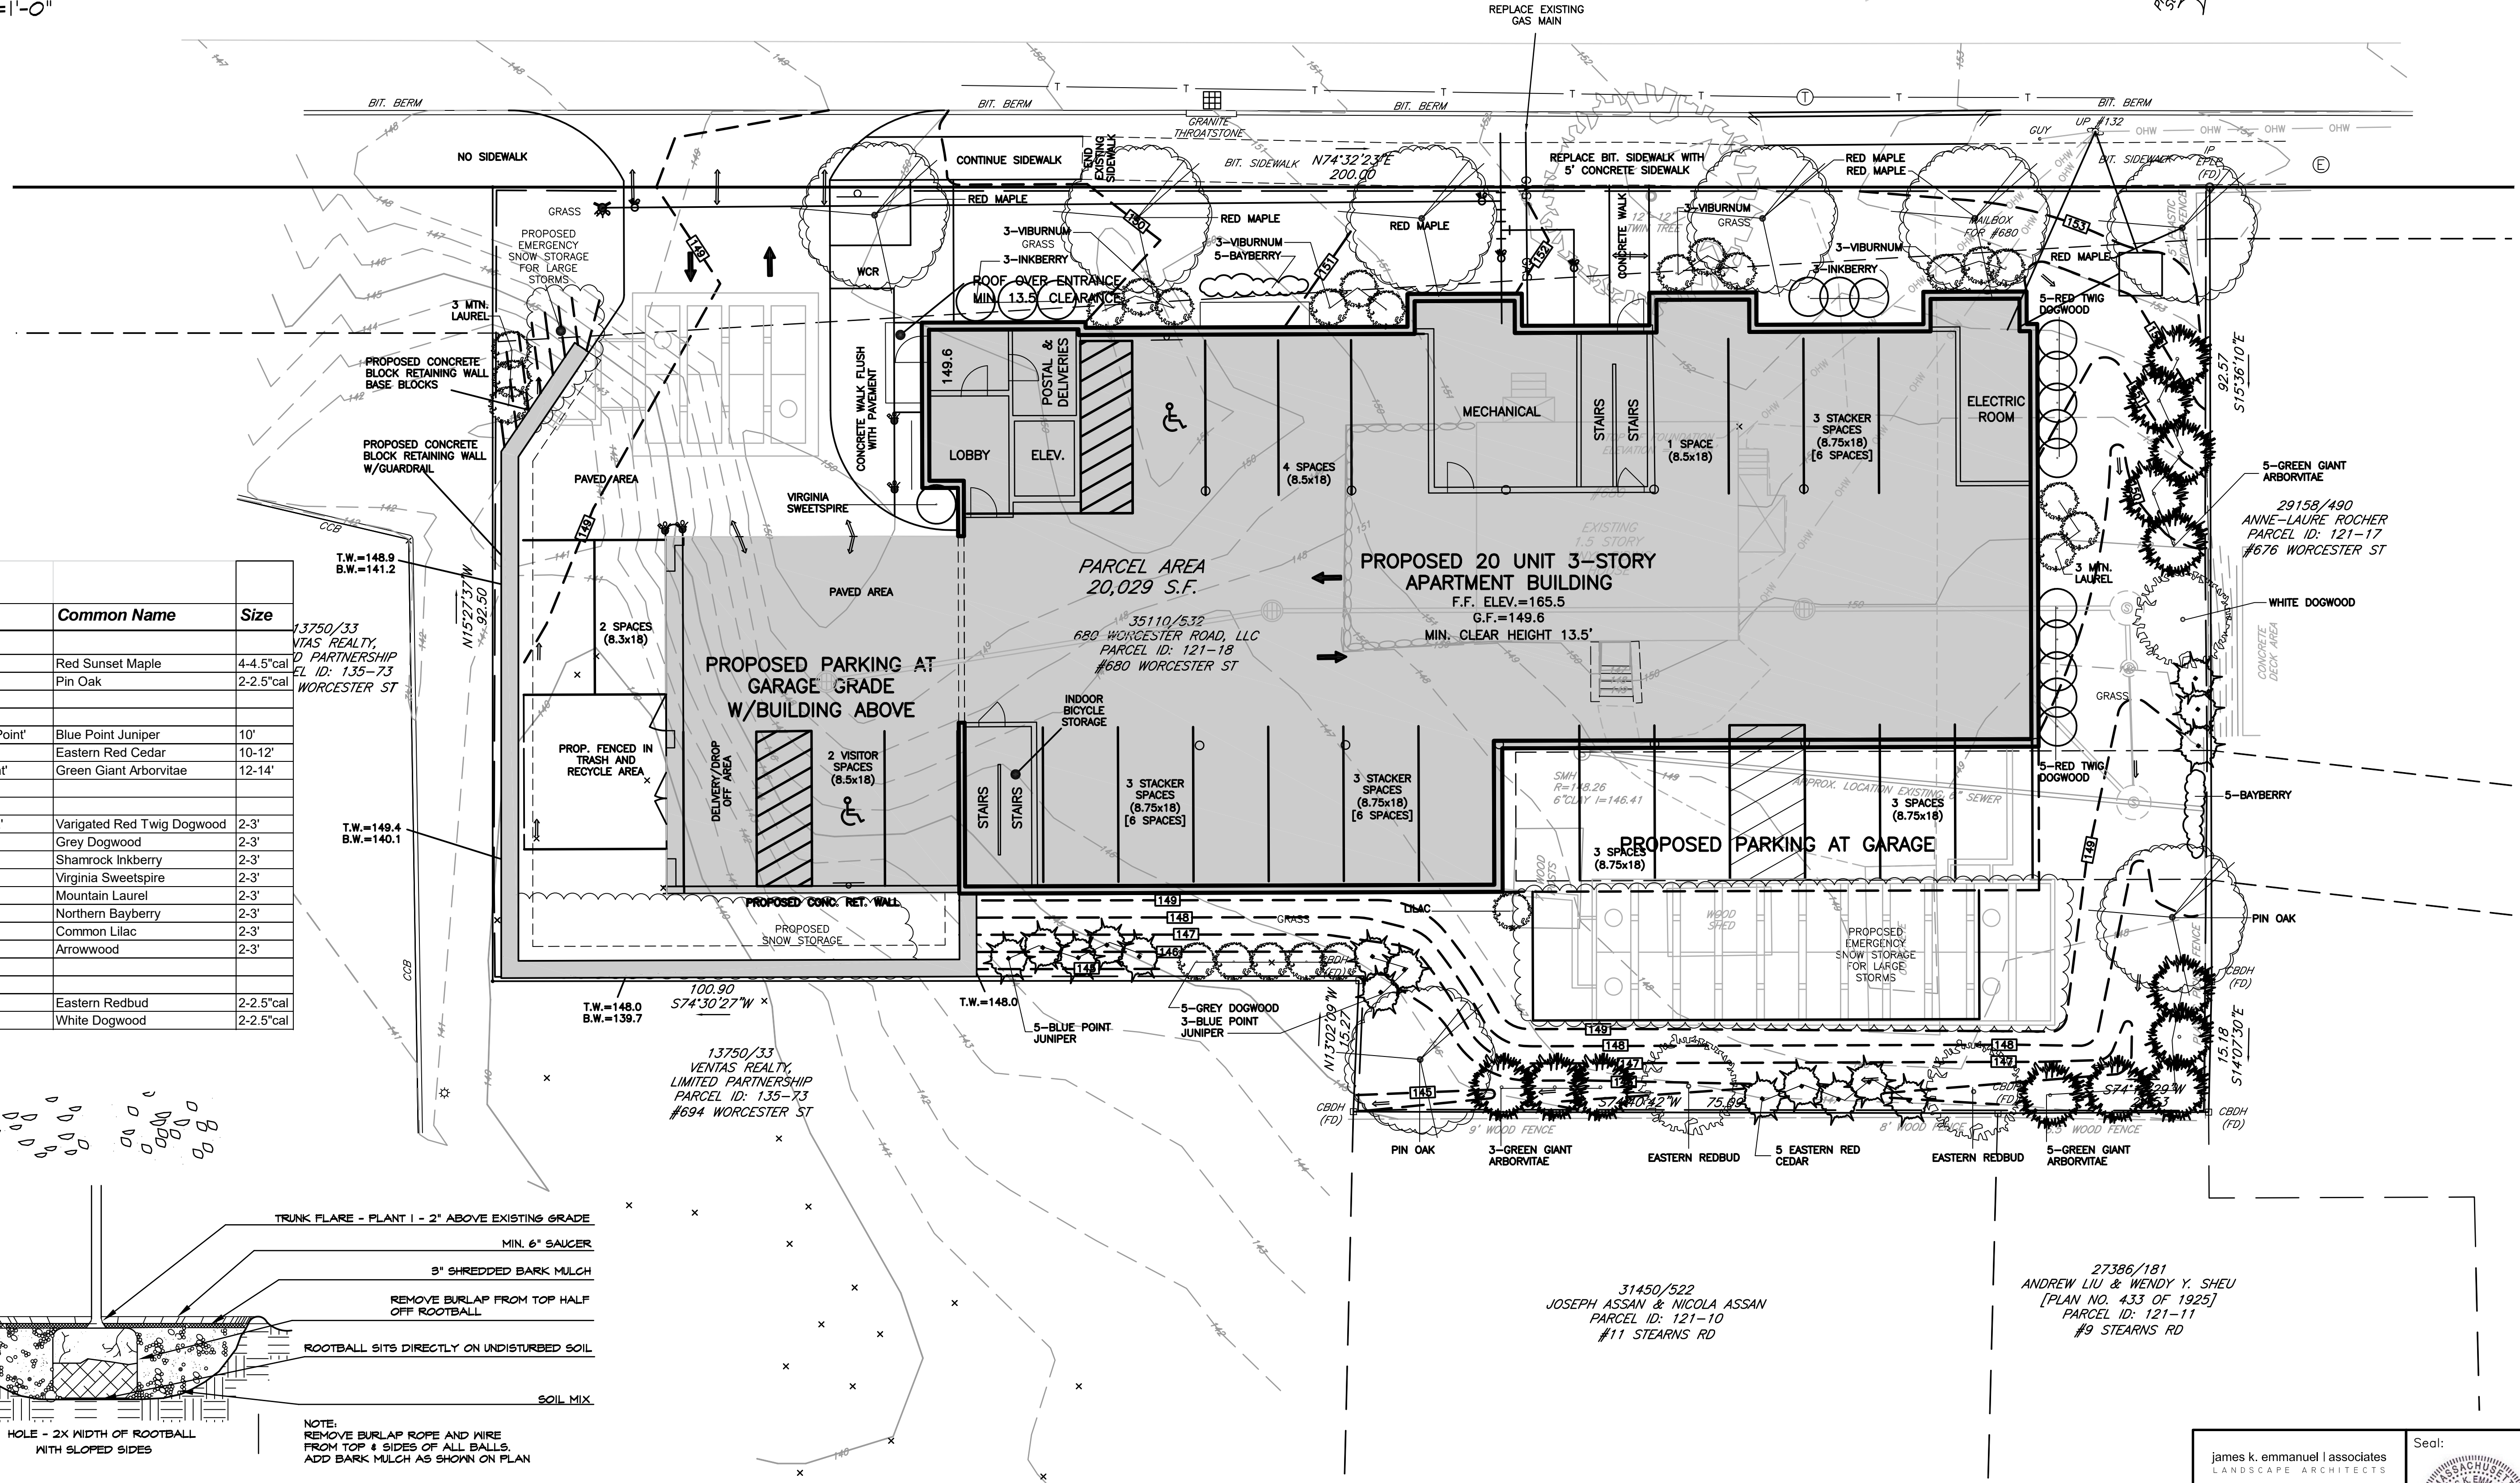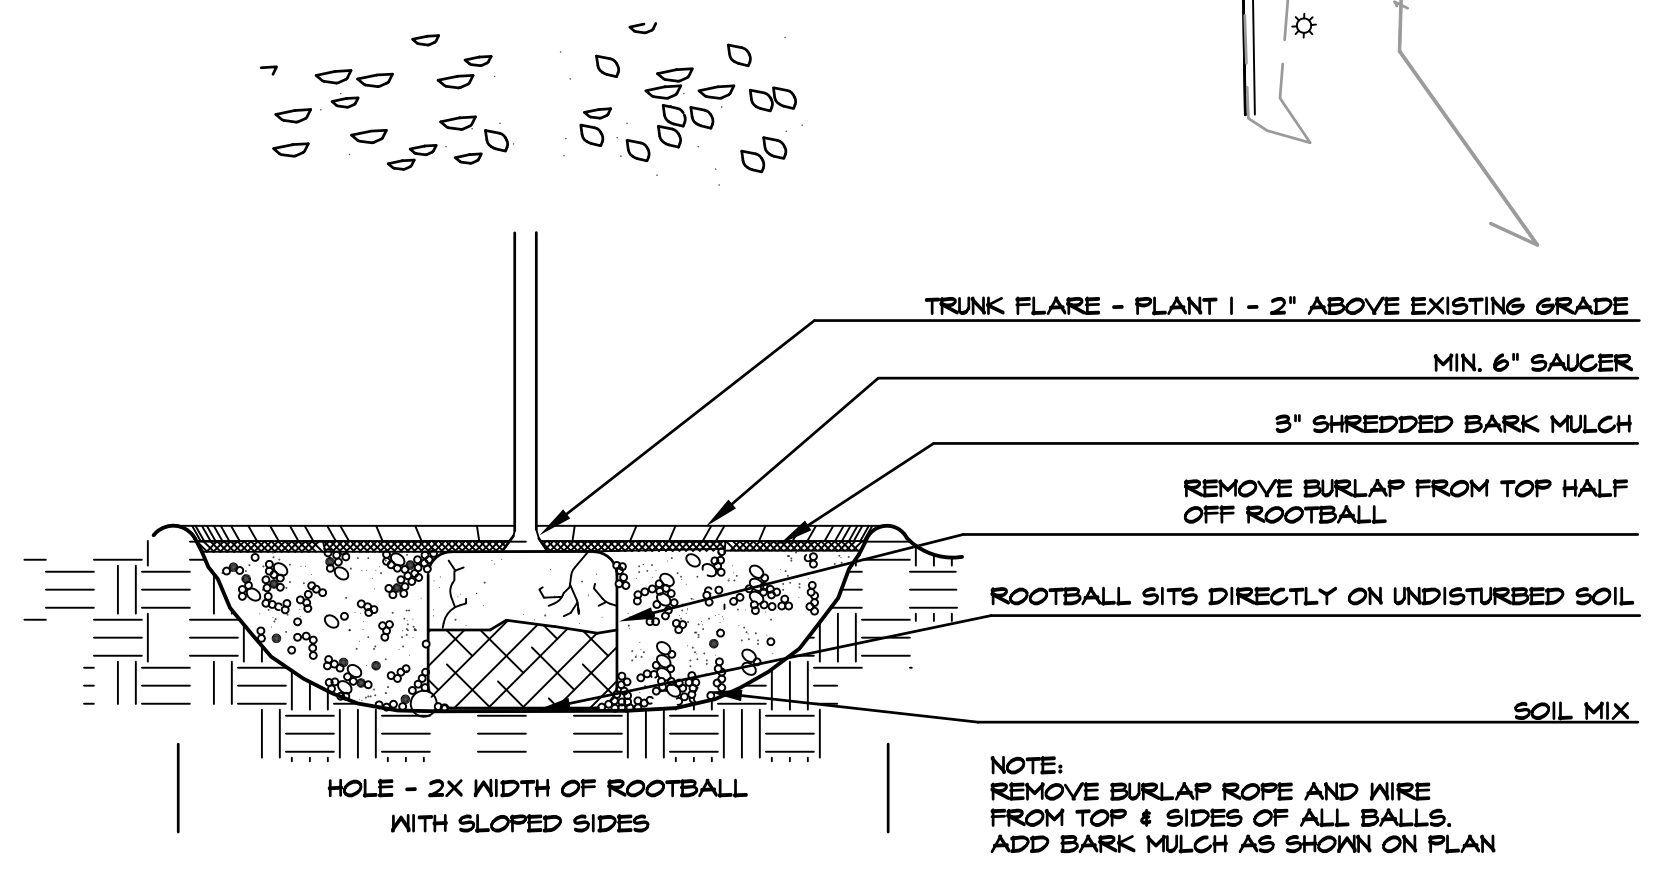

Prepared For:
Owner / Applicant
680 Worcester Road, LLC
43 Charles Street
Needham, MA 02494

Prepared By:
Hayes Engineering, Inc.
603 Salem Street
Wakefield, MA 01880
Ph: 781.246.2800
Fax: 781.246.7596
www.hayeseng.com

Design By: EBL
Drawn By: WRB
Checked By: WRB
Project File: WEL-0011
Comp. No: WEL10
 Issued For Permit
 Issued For Review
 Issued For Bid
 Issued For Construction
 Not For Construction

| No. | Revision | Date |
|-----|----------------------|------------|
| 1 | Submittal | 11-14-2017 |
| 2 | Submittal | 6-29-2018 |
| 3 | Submittal | 10-19-2018 |
| 4 | Engineering Comments | 12-3-2018 |
| 5 | Town Comments | 12-21-2018 |
| 6 | Landscape Plantings | 1-14-19 |

Scale: 1" = 10'
0' 5' 10' 20'

Date: May 9, 2016

Drawing Title:
**LANDSCAPE PLAN
#680 WORCESTER STREET
CHAPTER 40B COMPREHENSIVE PERMIT
WELLESLEY, MASS.**

Drawing No.: 1

SHEET 1 OF 1

james k. emmanuel | associates
LANDSCAPE ARCHITECTS

22 Carlton Rd.
Malden, MA 02148
tel: (781) 622-7487
fax: (781) 623-0293
james@jamesemmanuel.com
www.jamesemmanuel.com