




R6-1

R3-26

CUSTOM STOP SIGN

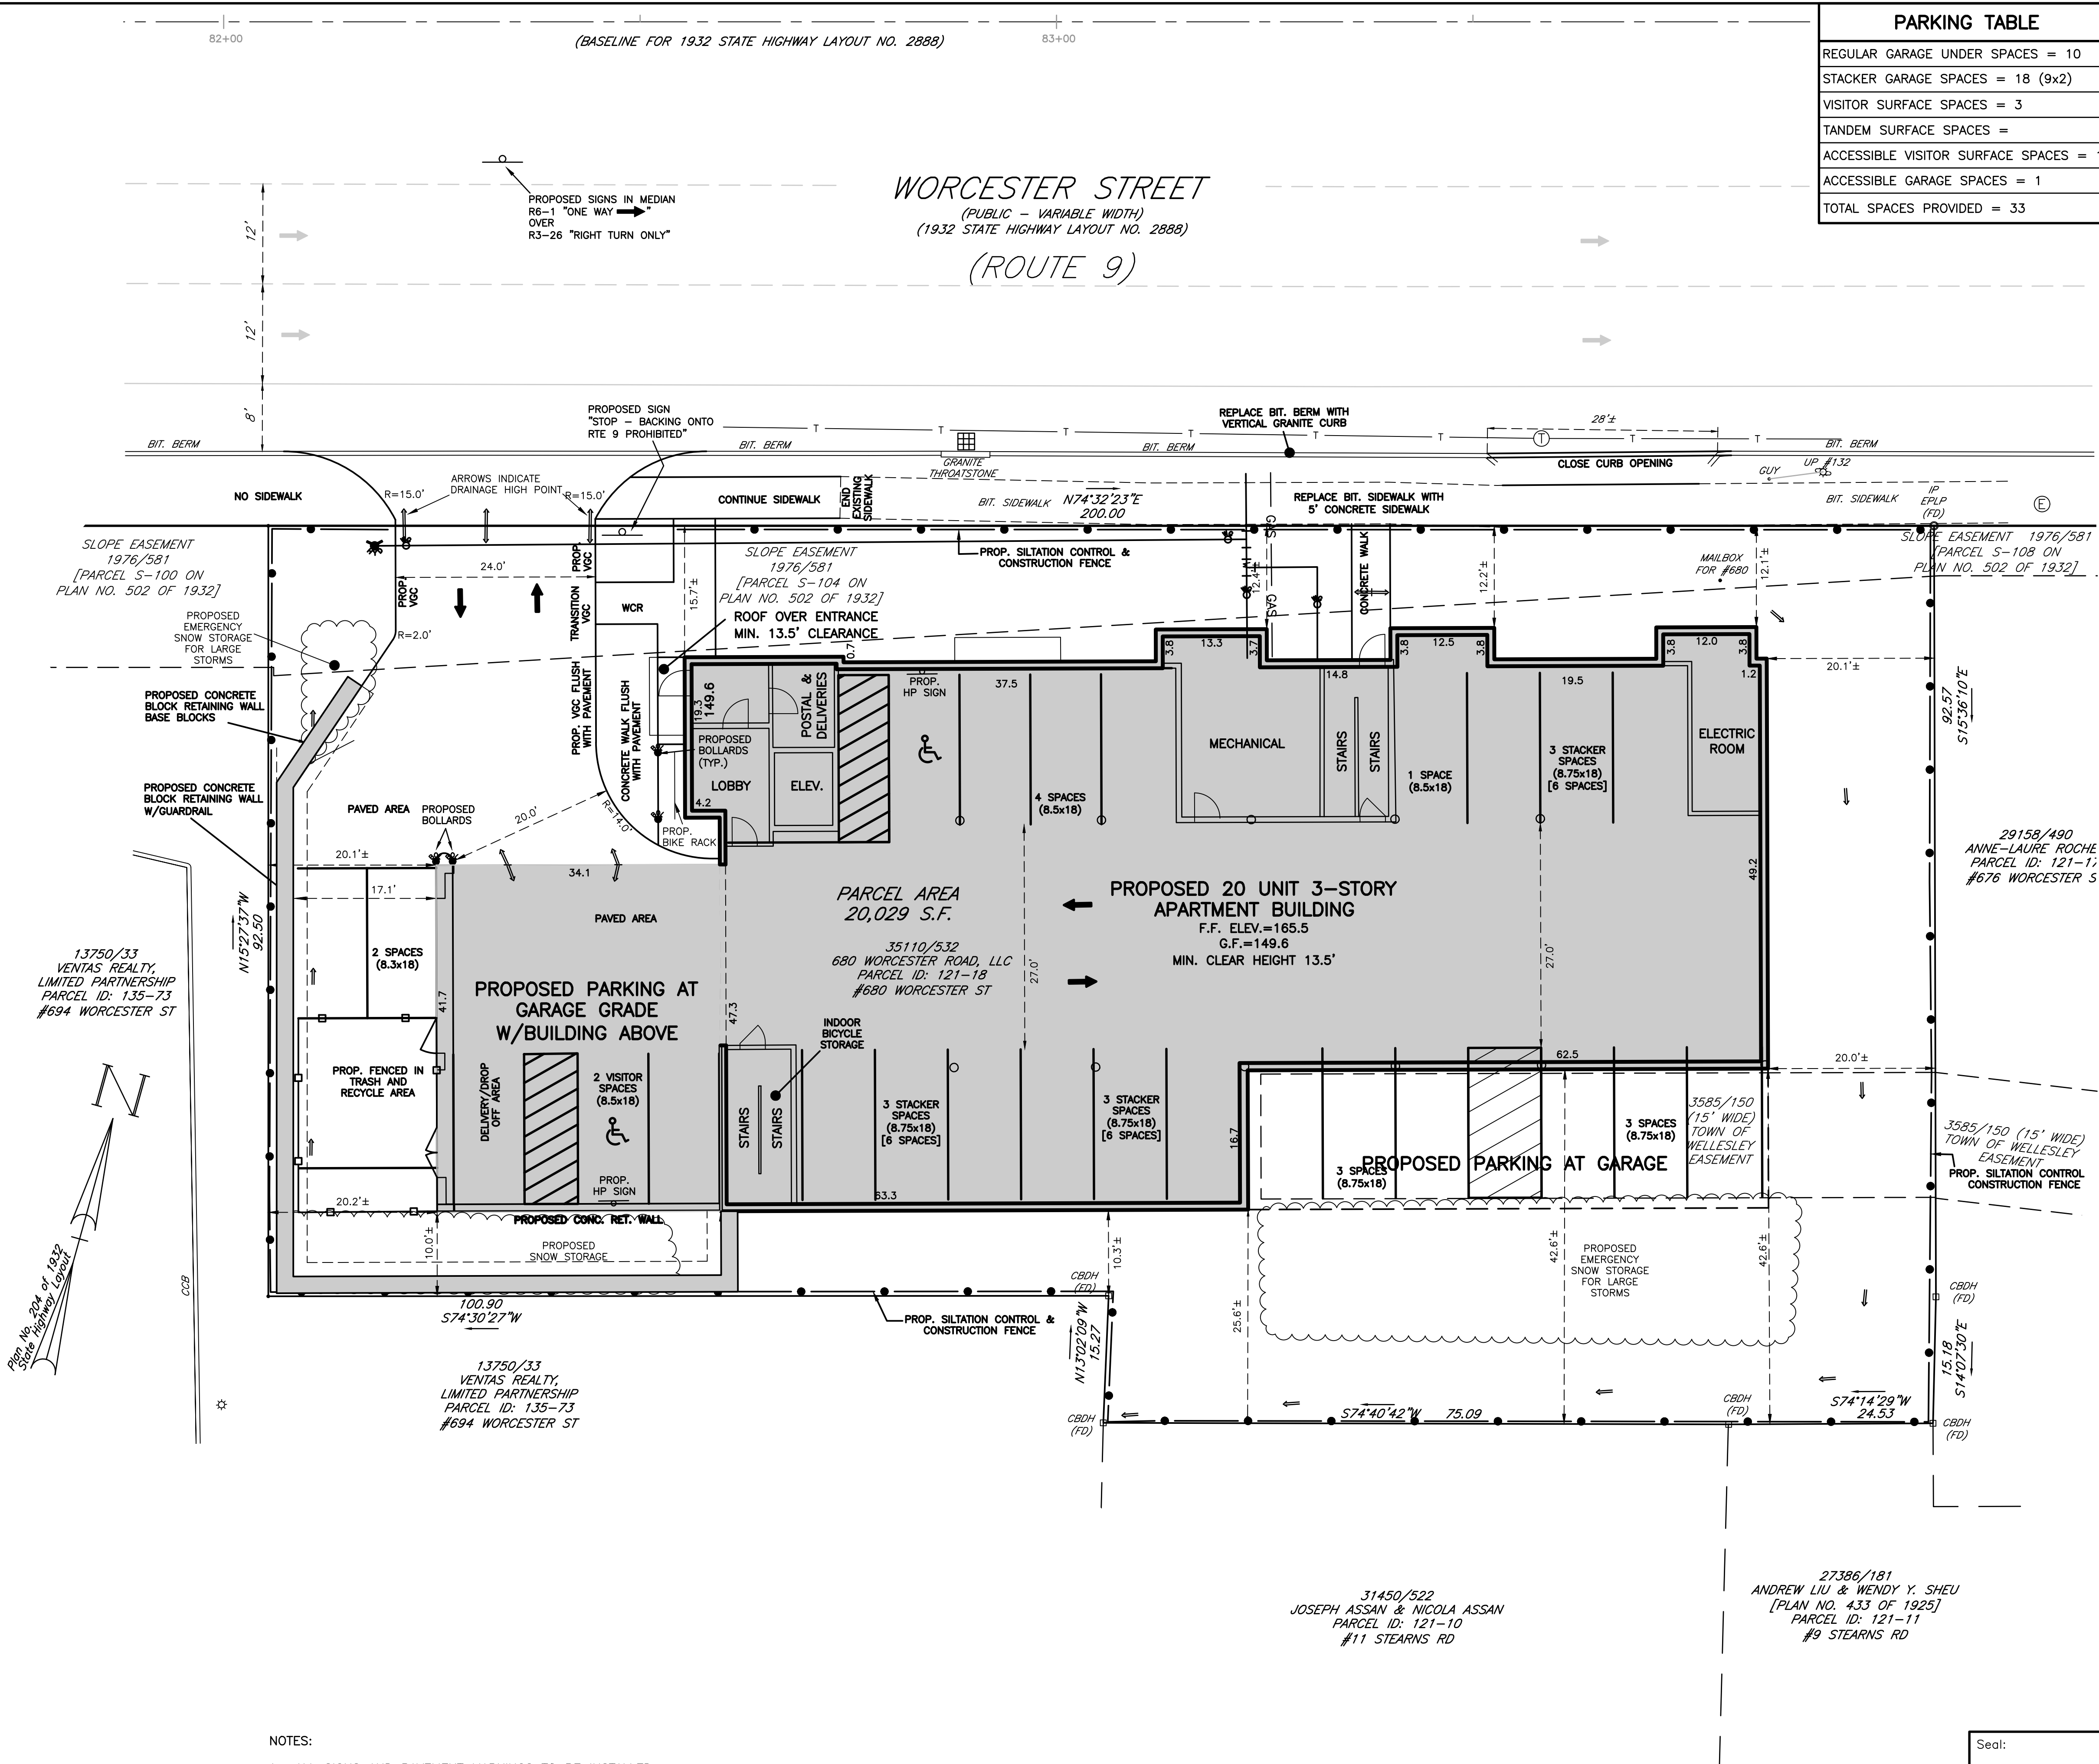

PARKING TABLE	
REGULAR GARAGE UNDER SPACES	= 10
STACKER GARAGE SPACES	= 18 (9x2)
VISITOR SURFACE SPACES	= 3
TANDEM SURFACE SPACES	=
ACCESSIBLE VISITOR SURFACE SPACES	= 1
ACCESSIBLE GARAGE SPACES	= 1
TOTAL SPACES PROVIDED	= 33

Owner / Applicant
680 Worcester Road, LLC
43 Charles Street
Needham, MA 02494

Prepared By:

Hayes Engineering, Inc.
1000 State Street
Wellesley, MA 01880
Ph: 781 246 7596
Fax: 781 246 7596
www.hayeseng.com

Design By: EBL
Checked By: WRB
Project File: WEL-0011A
Comp. No: WEL10
☐ Issued For Permit
☐ Issued For Review
☐ Issued For Bid
☐ Issued For Construction
☐ Not For Construction

No.	Revision	Date
1	MassDOT & Town Comments	11-14-2017
2	Submission	6-29-2018
3	Town Comments	10-11-2018
4	Parking Layout	10-19-2018
5	Engineering Comments	12-3-2018
6	Town Comments	12-21-2018
7	Engineering Comments	1-17-2019
8	Engineering Comments	1-17-2019
9	Engineering Comments	1-17-2019
10	Engineering Comments	1-17-2019

Scale: 1"=10'
0' 5' 10' 20'

Date: May 9, 2016


Drawing Title:
LAYOUT PLAN
#680 WORCESTER STREET
CHAPTER 40B COMPREHENSIVE PERMIT
WELLESLEY, MASS.

Seal:


Drawing No.:
C3

SHEET 3 OF 11

NOTES:
1. ALL SIGNS AND PAVEMENT MARKINGS TO BE INSTALLED WITHIN THE PROJECT SITE SHALL CONFORM TO THE APPLICABLE STANDARDS OF THE MANUAL OF UNIFORM TRAFFIC CONTROLS (MUTCD).

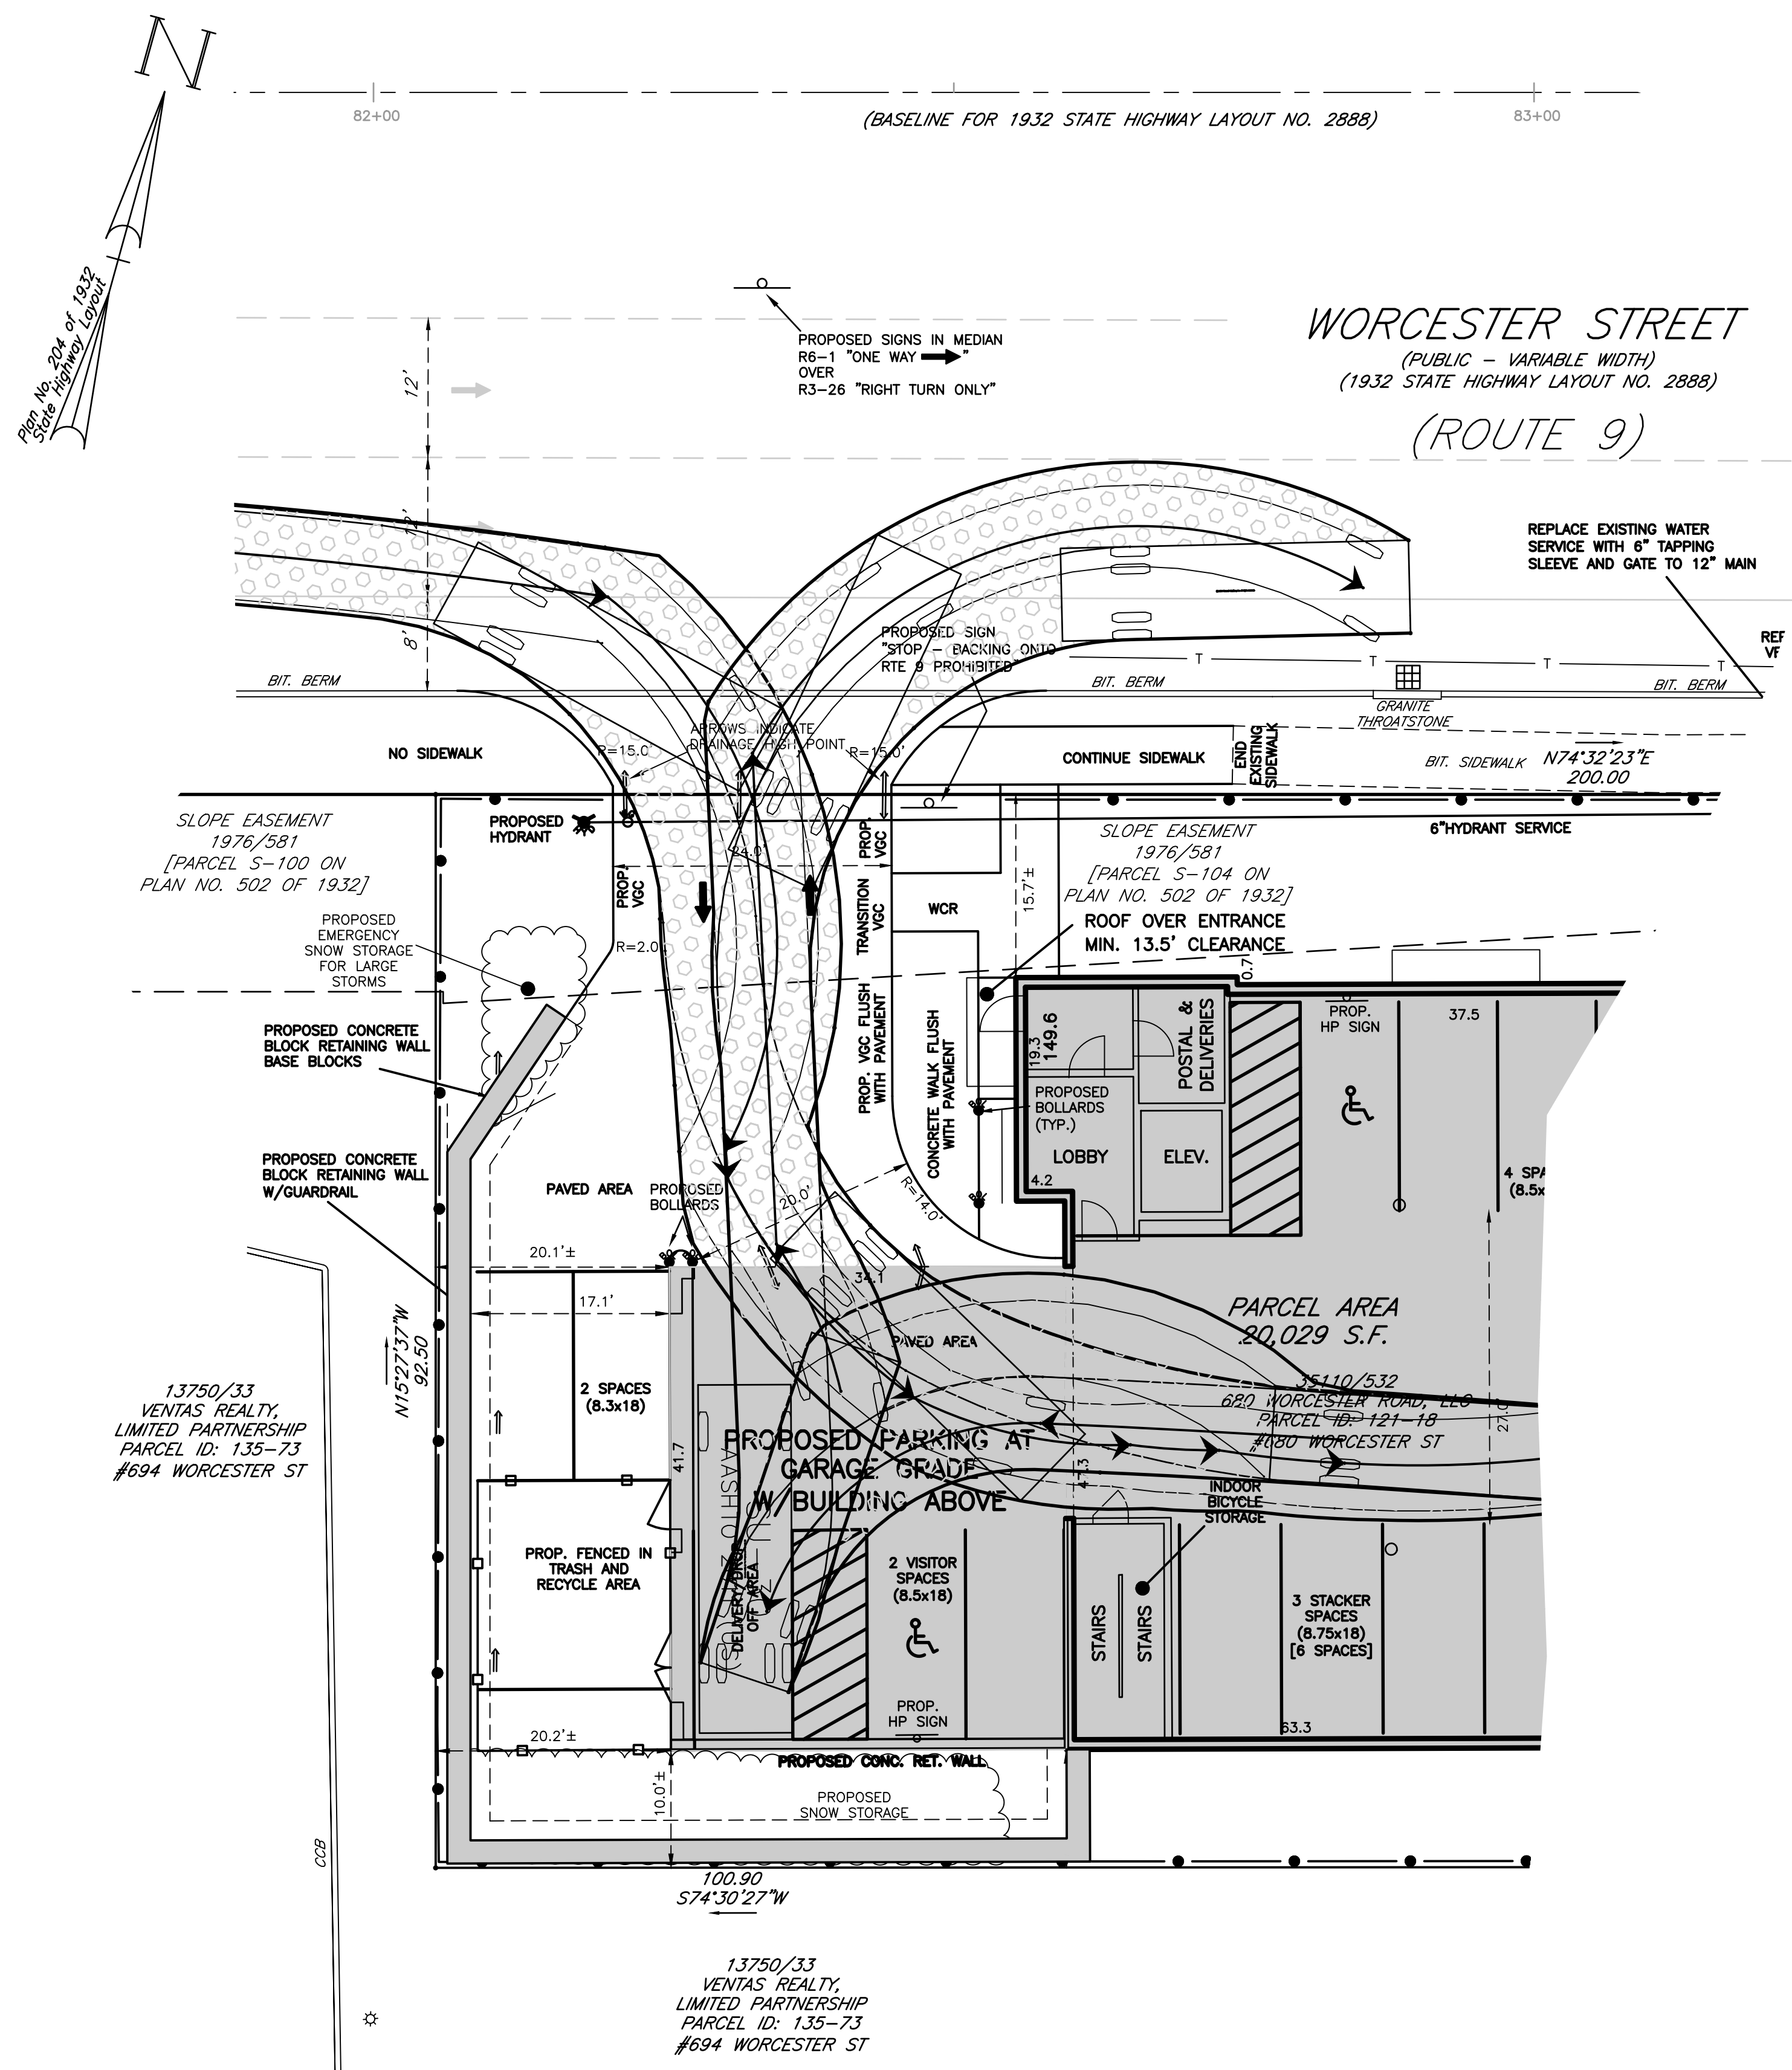

SU-30 ACCESS
NOT TO SCALE

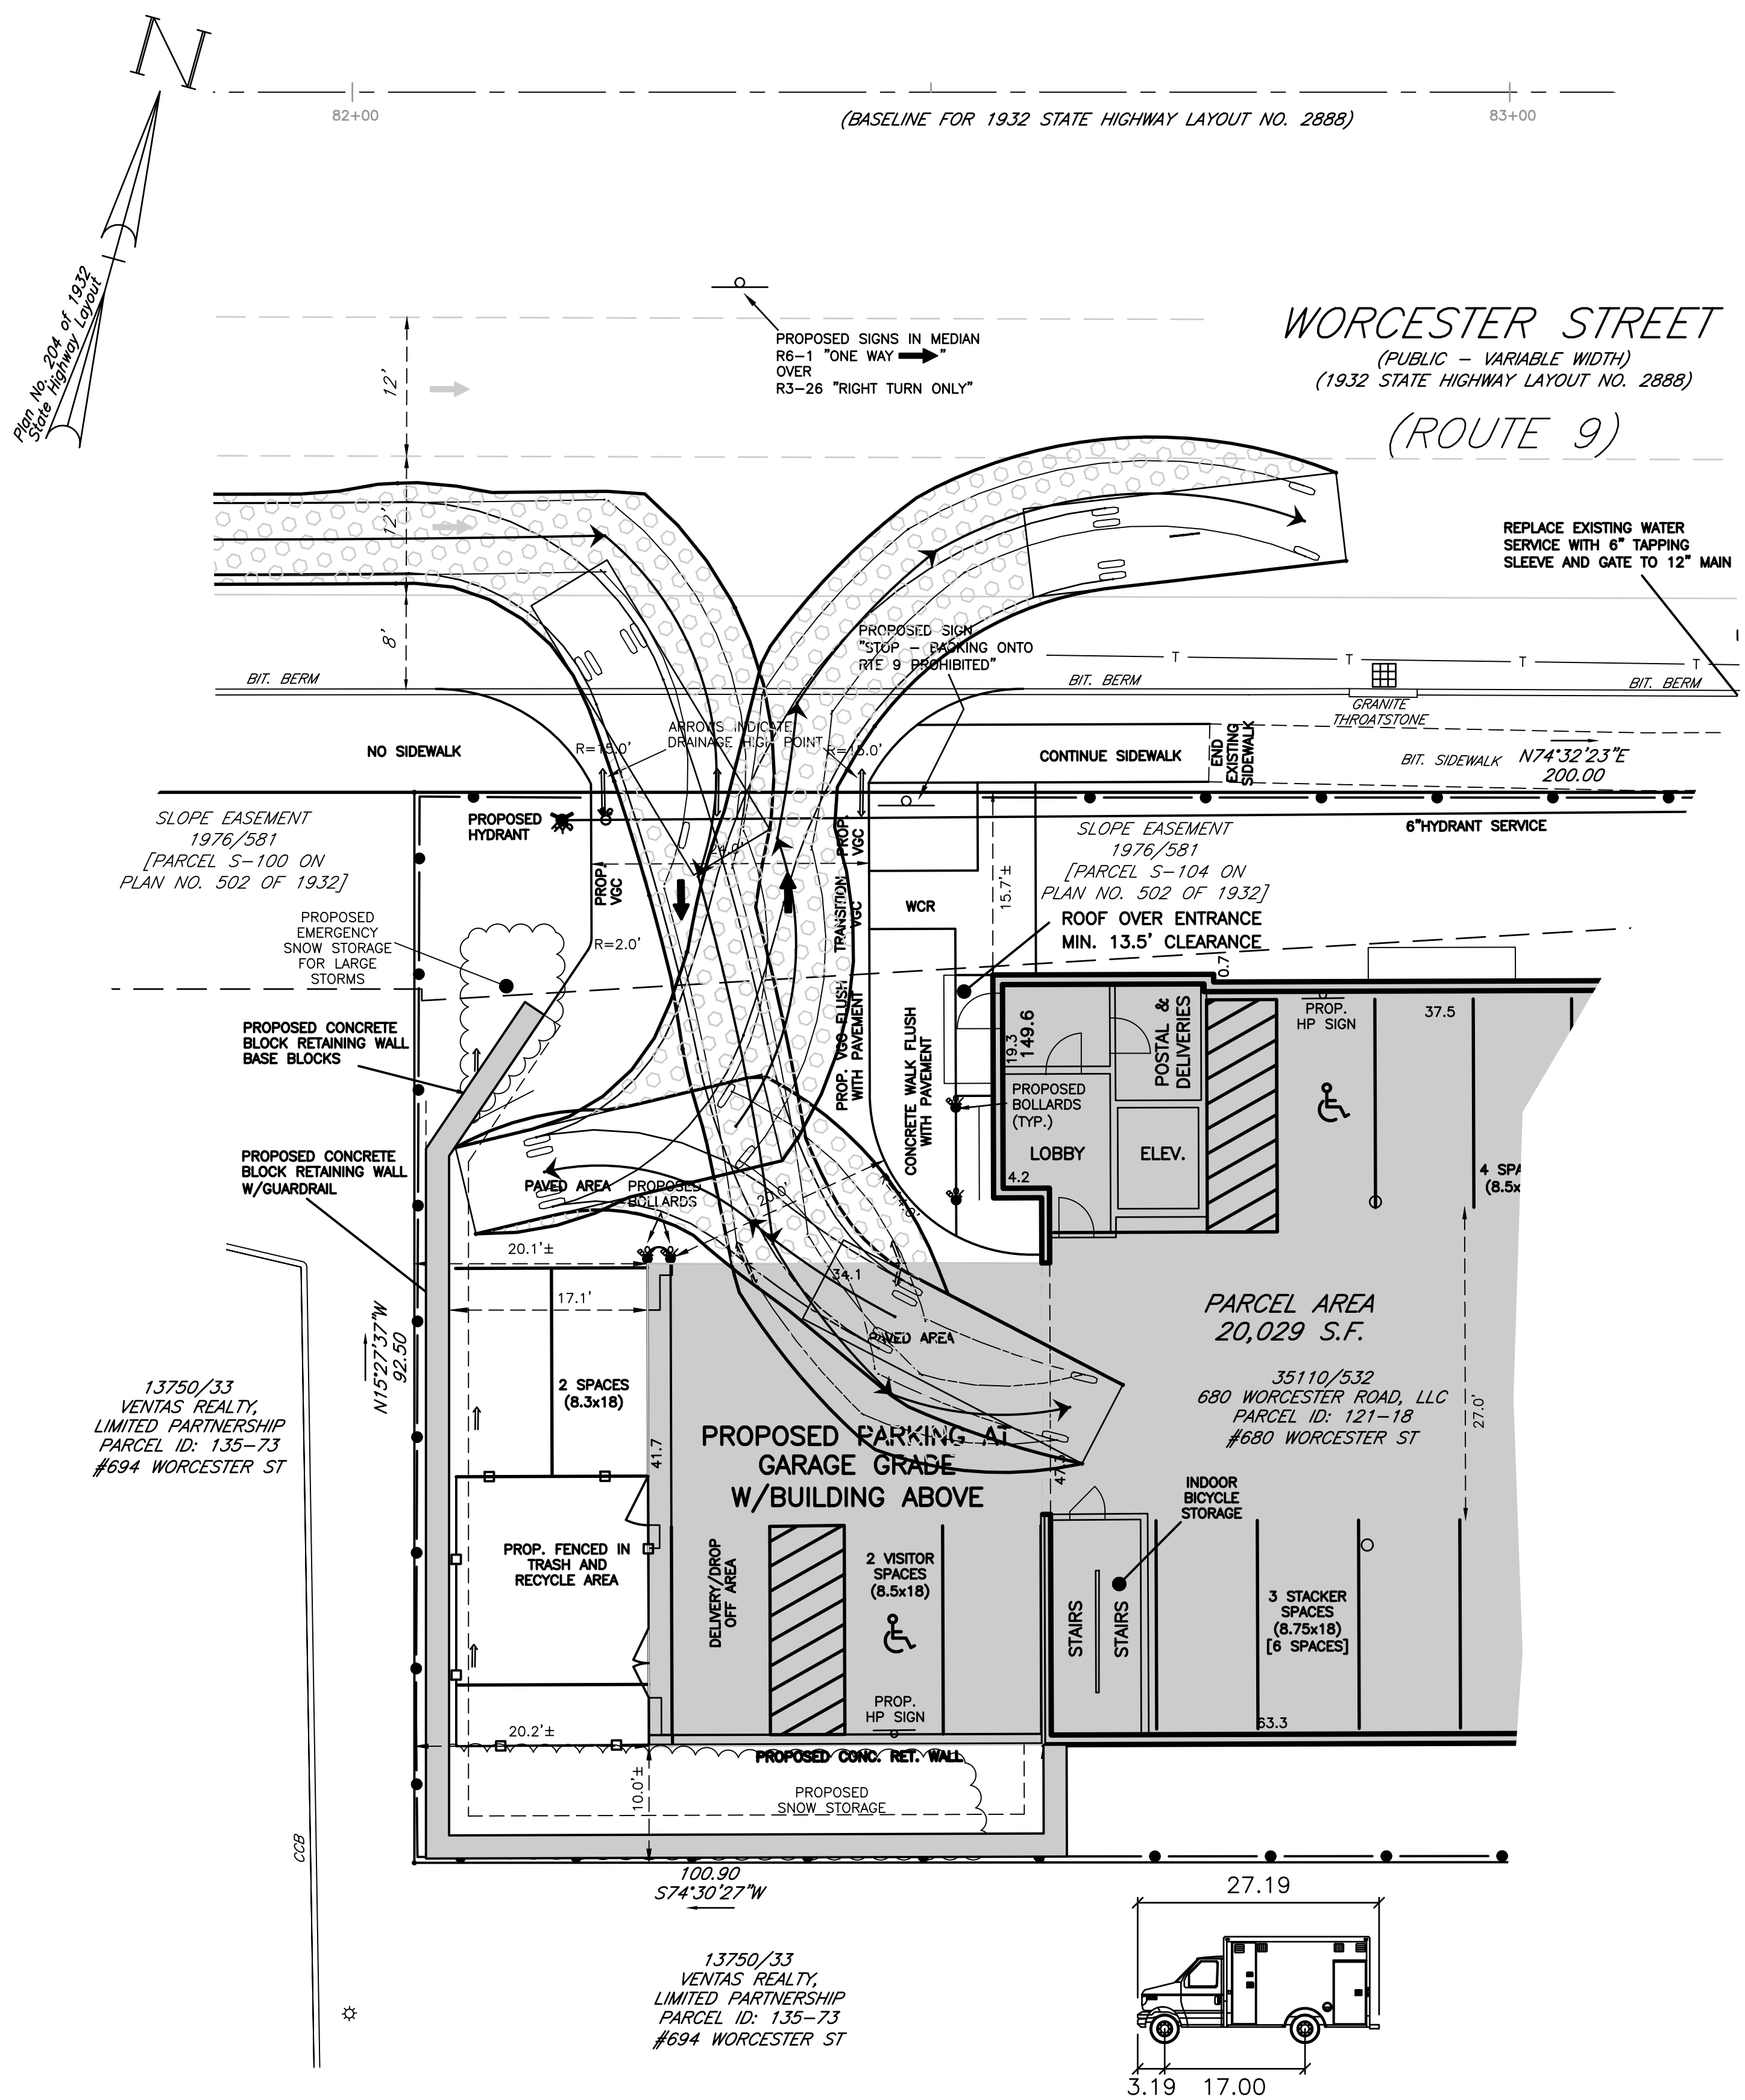

LARGE AMBULANCE ACCESS
NOT TO SCALE

ambulance	feet
Width	: 7.66
Track	: 6.23
Lock to Lock Time	: 6.0
Steering Angle	: 40.0

Prepared For:

Owner / Applicant

580 Worcester Road, LLC
43 Charles Street
Needham, MA 02494

Prepared By:

yes

Hayes Engineering, Inc.

Design By:

Drawn By: EBL

Checked By: WR

Project File: WEI

Comp. No: WEI

☐ Issued For R☐ Issued For R☐ Issued For E☐ Issued For C☐ Not For Com

No.	Date
10	
9	
8	
7	
6	Engineering Comments
5	Town Comments
4	Engineering Comments
3	Town Comments
2	Submittal
1	MassDOT & Town Comments
No.	Date

Scale: 1"=10'

Date: May 9, 2016

Drawing Title:

VEHICLE ACCESS PLAN
#680 WORCESTER STREET
CHAPTER 40B COMPREHENSIVE PER
WELLESLEY, MASS.

Seal:

Drawing No.:


C4

SHEET 4 OF 11



NOT TO SCALE

SHEET 5 OF 11

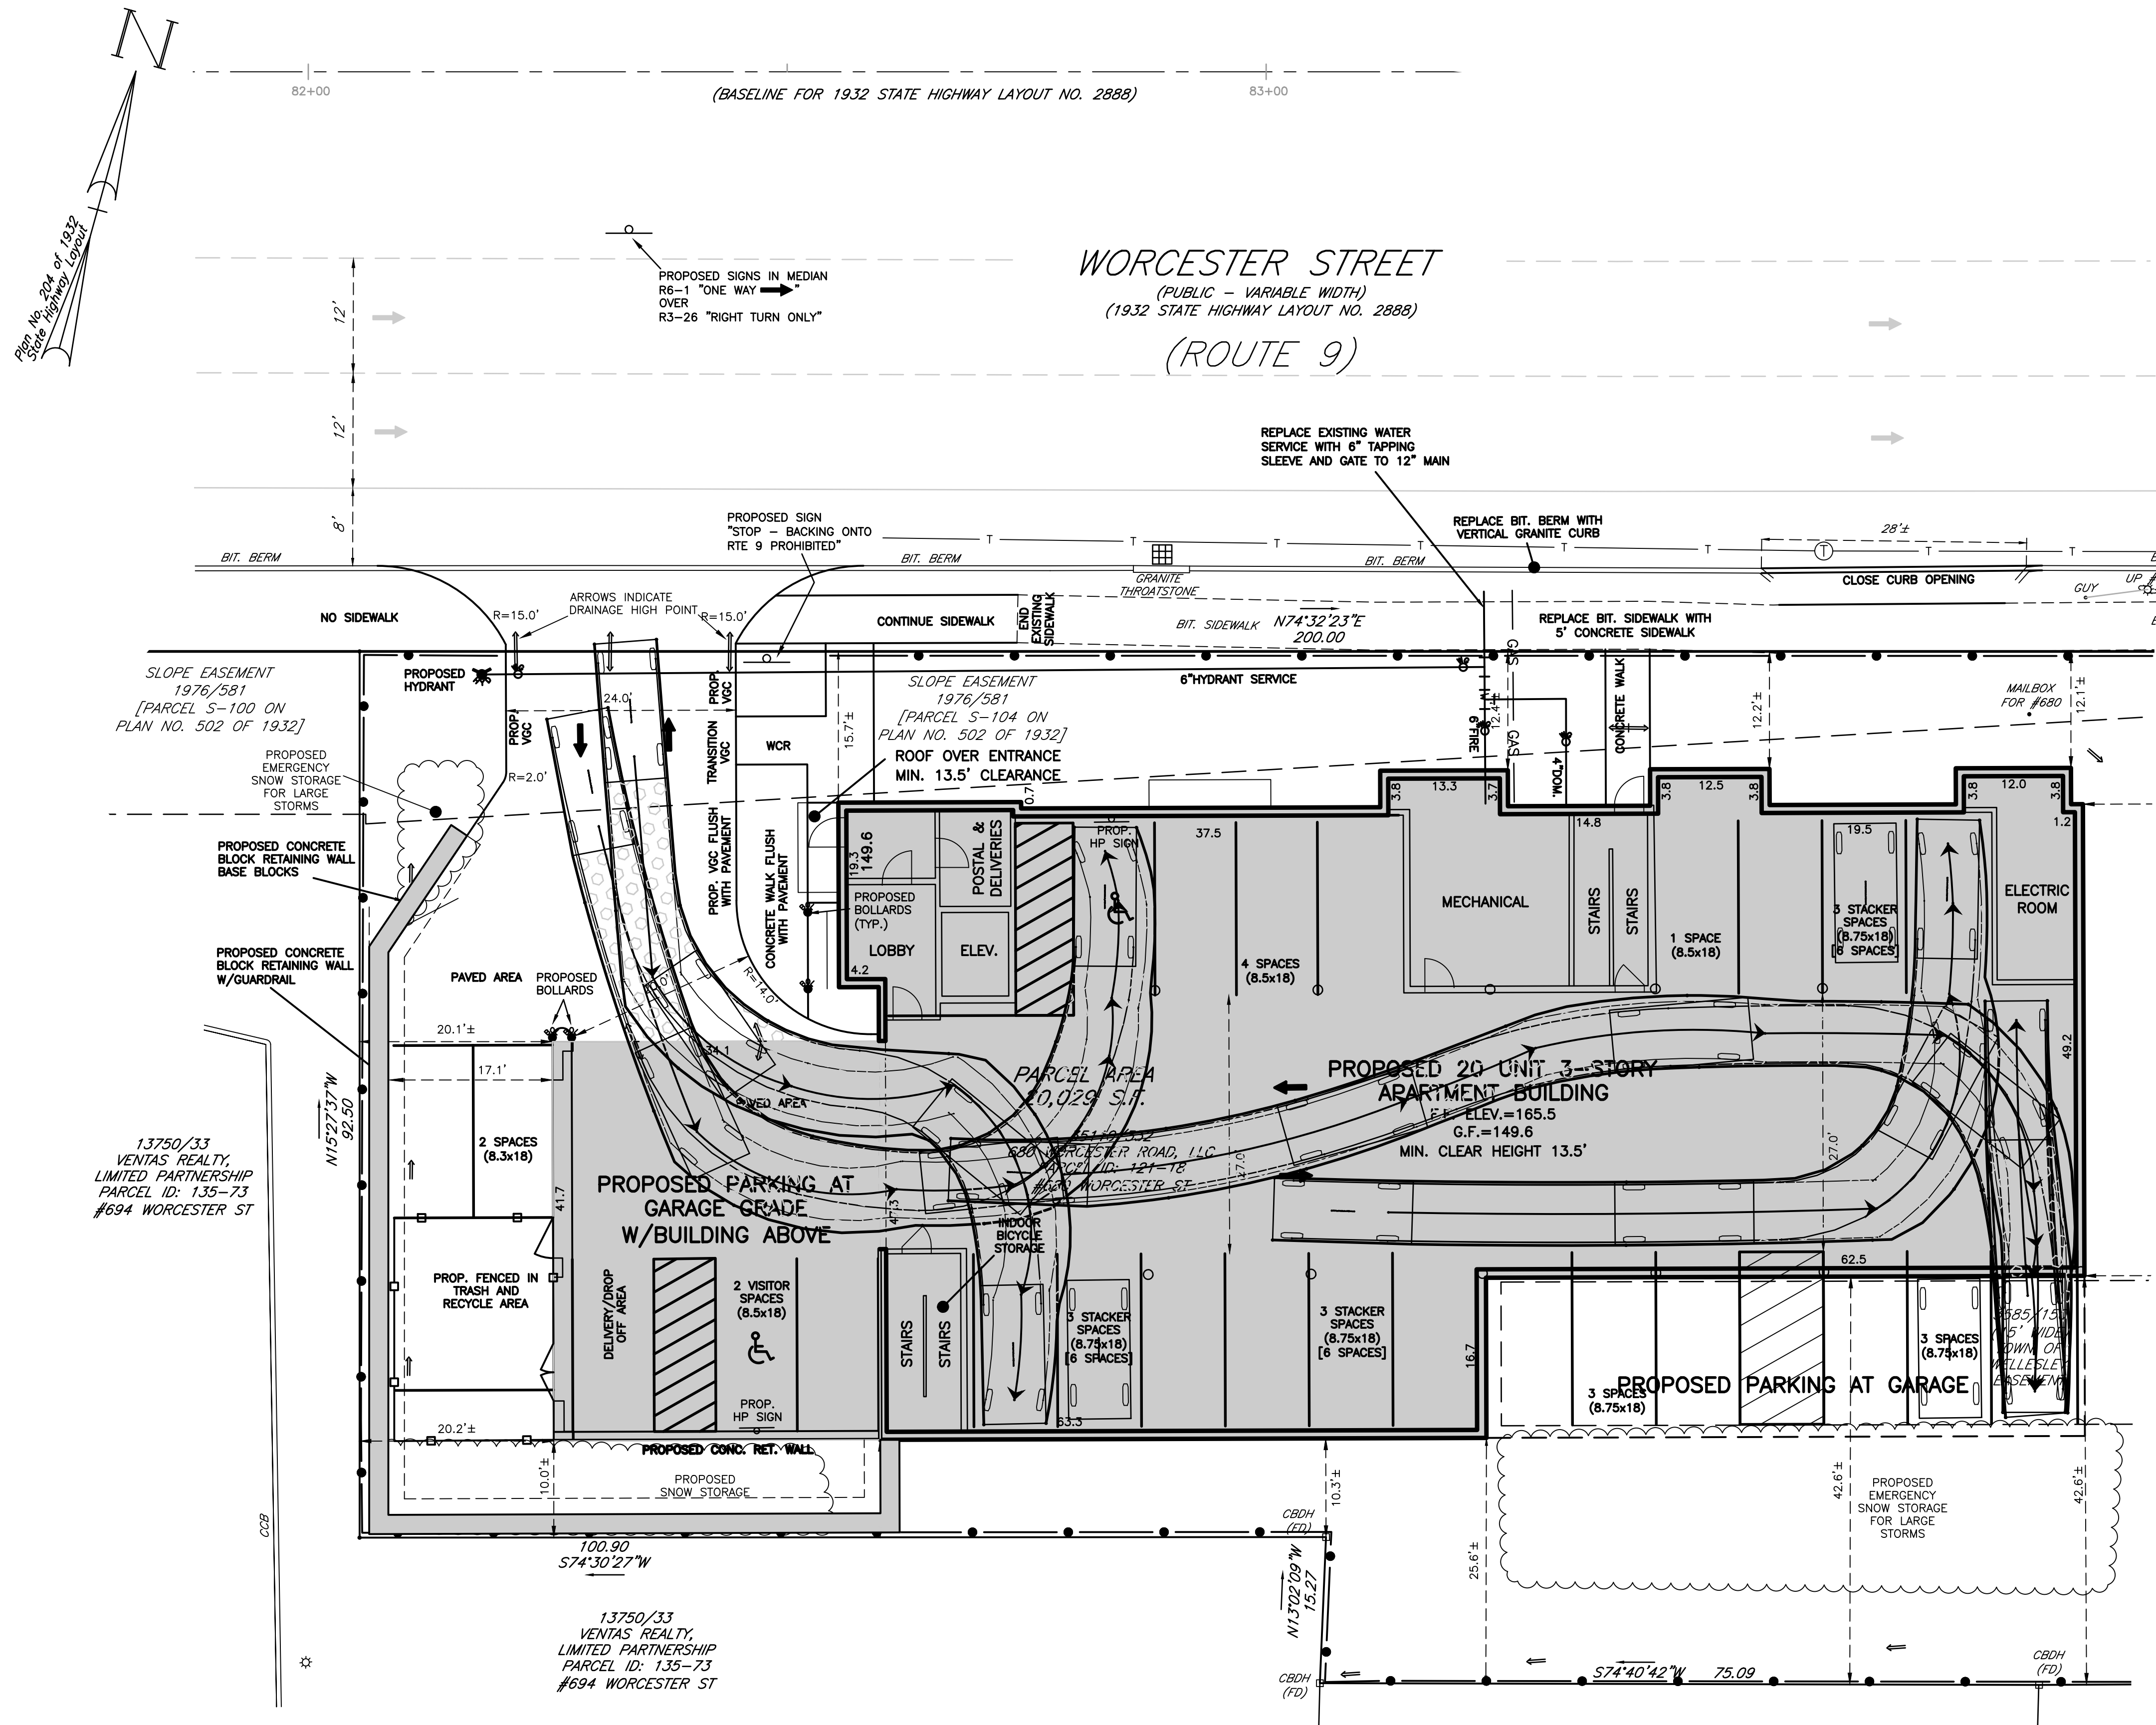

TYPICAL PASSENGER CAR ACCESS
NOT TO SCALE

Prepared For:

Owner / Applicant

680 Worcester Road, LLC
43 Charles Street
Needham, MA 02494

Prepared By:

Hayes Engineering, Inc.
100 State Street
Wellesley, MA 02480
Ph: 781 246 2900
Fax: 781 246 7596
www.hayeseng.com

Design By:

Drawn By: EBL

Checked By: WRB

Project File: WEL-0011A

Comp. No: WEL10

☐ Issued For Permit

☐ Issued For Review

☐ Issued For Bid

☐ Issued For Construction

☐ Not For Construction

No.	Revision	Date
10		
9		
8		
7		
6		
5		
4		
3		
2		
1		

Scale: 1"=10'



Date: May 9, 2016

Drawing Title:

VEHICLE ACCESS PLAN
#680 WORCESTER STREET
CHAPTER 40B COMPREHENSIVE PERMIT
WELLESLEY, MASS.

Seal:

Drawing No.:

C4B

SHEET 6 OF 11