


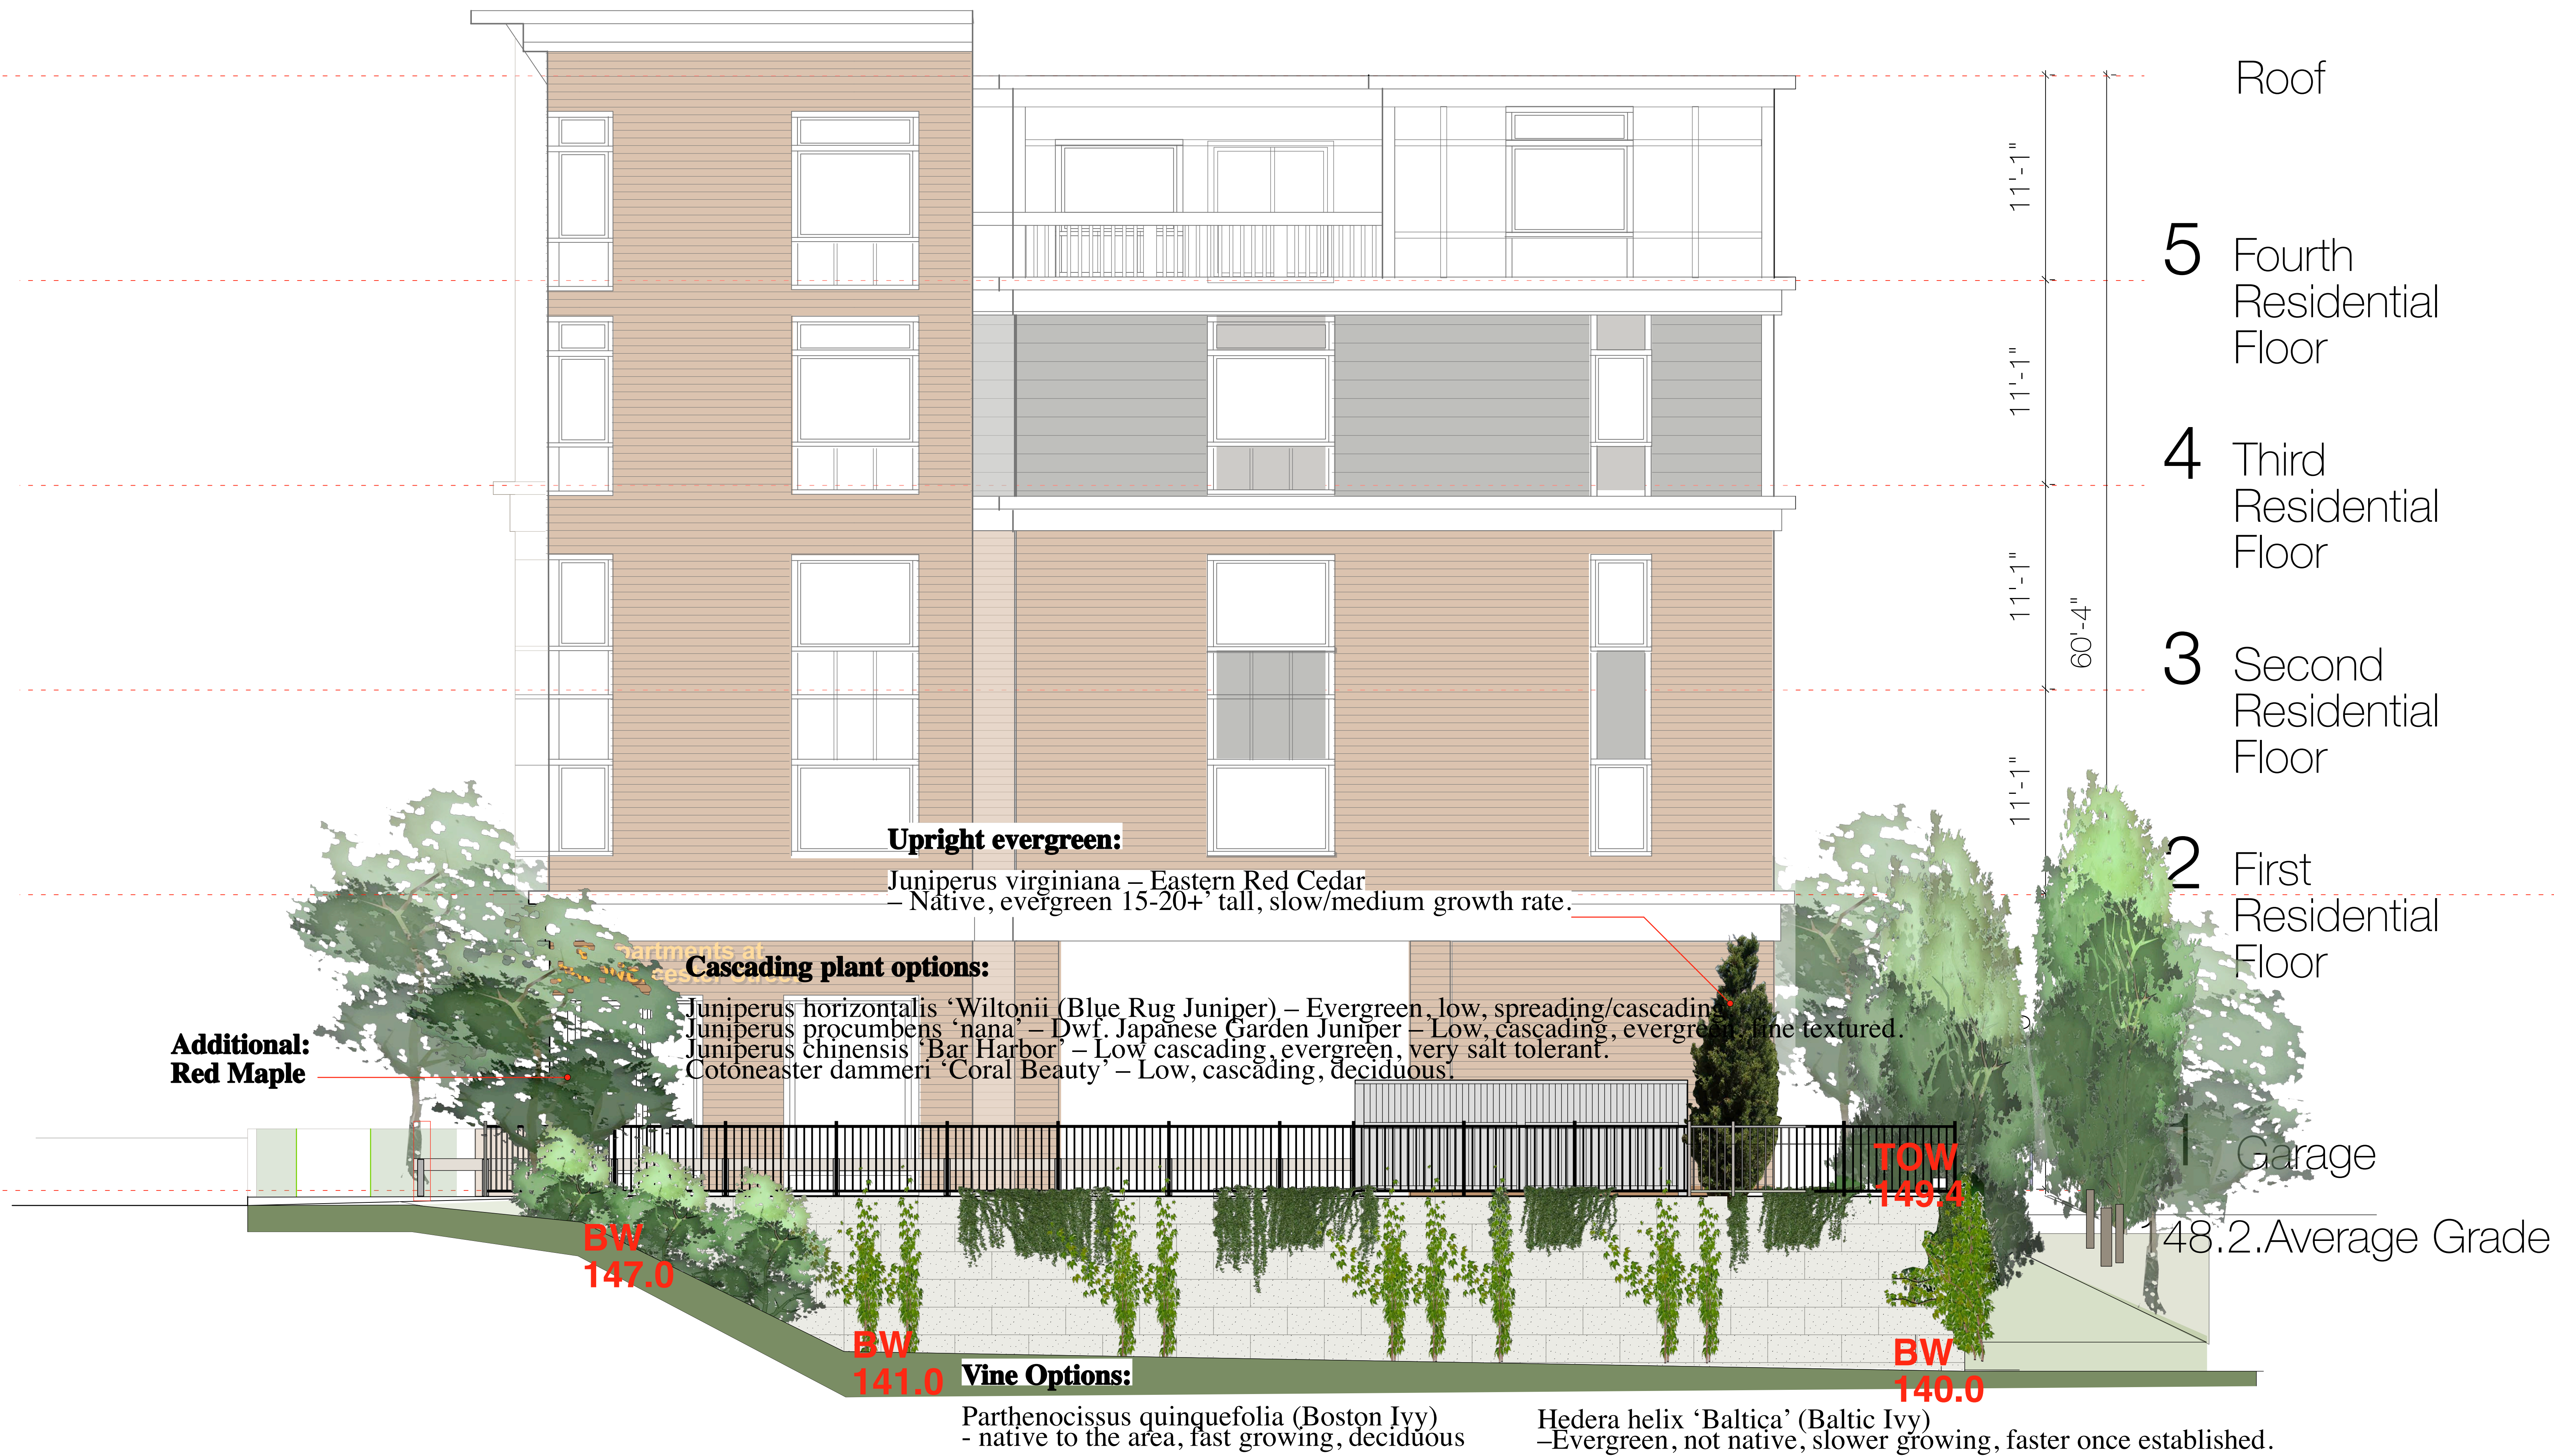

Retaining Wall at West Elevation