

drawing content

- la1.0 Master plan
- la2.0 Layout & Materials Plan
- la3.0 Planting plan
- la4.0 Lighting plan


Landscape Master Plan

project information

project: Landscape Master Plan
 location: Wellesley, Massachusetts
 client: Brendon Properties
 zoning: Residential

revisions

08.09.21		

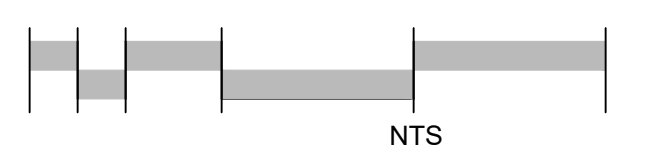

TREES

Botanical	Common	Count	Size
T1 Cornus Kousa	Kousa Dogwood	1	2.5" cal
T2 Quercus palustris	Pin Oak	3	2" cal
T3 Picea abies	Norway Spruce	9	7/8'
T4 Picea glauca	White Spruce	2	8/10'
T5 Thuja standishii x plicata	Green Giant Cedar	11	6/7'
T6 Betula nigra 'Heritage River'	River Birch	1	3" cal
T7 Quercus rubra	Red Oak	1	3" cal

Proposed Estimated Caliper = 209"


Hydrangea paniculata 'Bobo'	Bobo Hydrangea	9
-----------------------------	----------------	---

SHRUBS

Botanical	Common	Count
01 Viburnum plicatum f. tomentosum	Mariesii Viburnum	12
02 Rhododendron chinoides	Chinoides Rhododendron	35
03 Kalmia latifolia	Mountain Laurel	21
05 Rhododendron maximum	Maxi Rhododendron	5
06 Hydrangea macrophylla	Blushing Bride Hydrangea	12
07 Rhododendron azalea	Azalea mixed varieties	42
08 Illex verticillata	Winterberry	8
09 Syringa vulgaris	Common Lilac	31
10 Vaccinium corymbosum	N. Highbush Blueberry	10
11 Cornus sericea	Red Twig Dogwood	48
12 Clethra alnifolia	Summersweet	54
14 Illex glabra 'compacta'	Compact Inkberry Holly	110
15 Rhododendron azalea	Pleasant White Azalea	9
16 Buxus sempervirens	Green Mountain Boxwood	25
17 Illex opaca	American Holly	9
18 Daphne odora	Daphne	2
19 Hydrangea macrophylla	White Out Hydrangea	8
20 Vaccinium angustifolium	Low Bush Blueberry	50

Grouncovers & Perennials

Botanical	Common	Count	Size
A Pachysandra terminalis	Spurge	8	flats
B Athyrium filix-femina	Lady Fern	250	qts
C Matteuccia struthiopteris	Ostrich Fern	100	1 gal
D Hakonechloa macra	Japanese Forest Grass	40	1 gal
E Hemerocallis	Daylily Happy Returns	200	1 gal
F Vinca minor	Periwinkle	50	flats
G Liriope	Lily Turf	80	qts

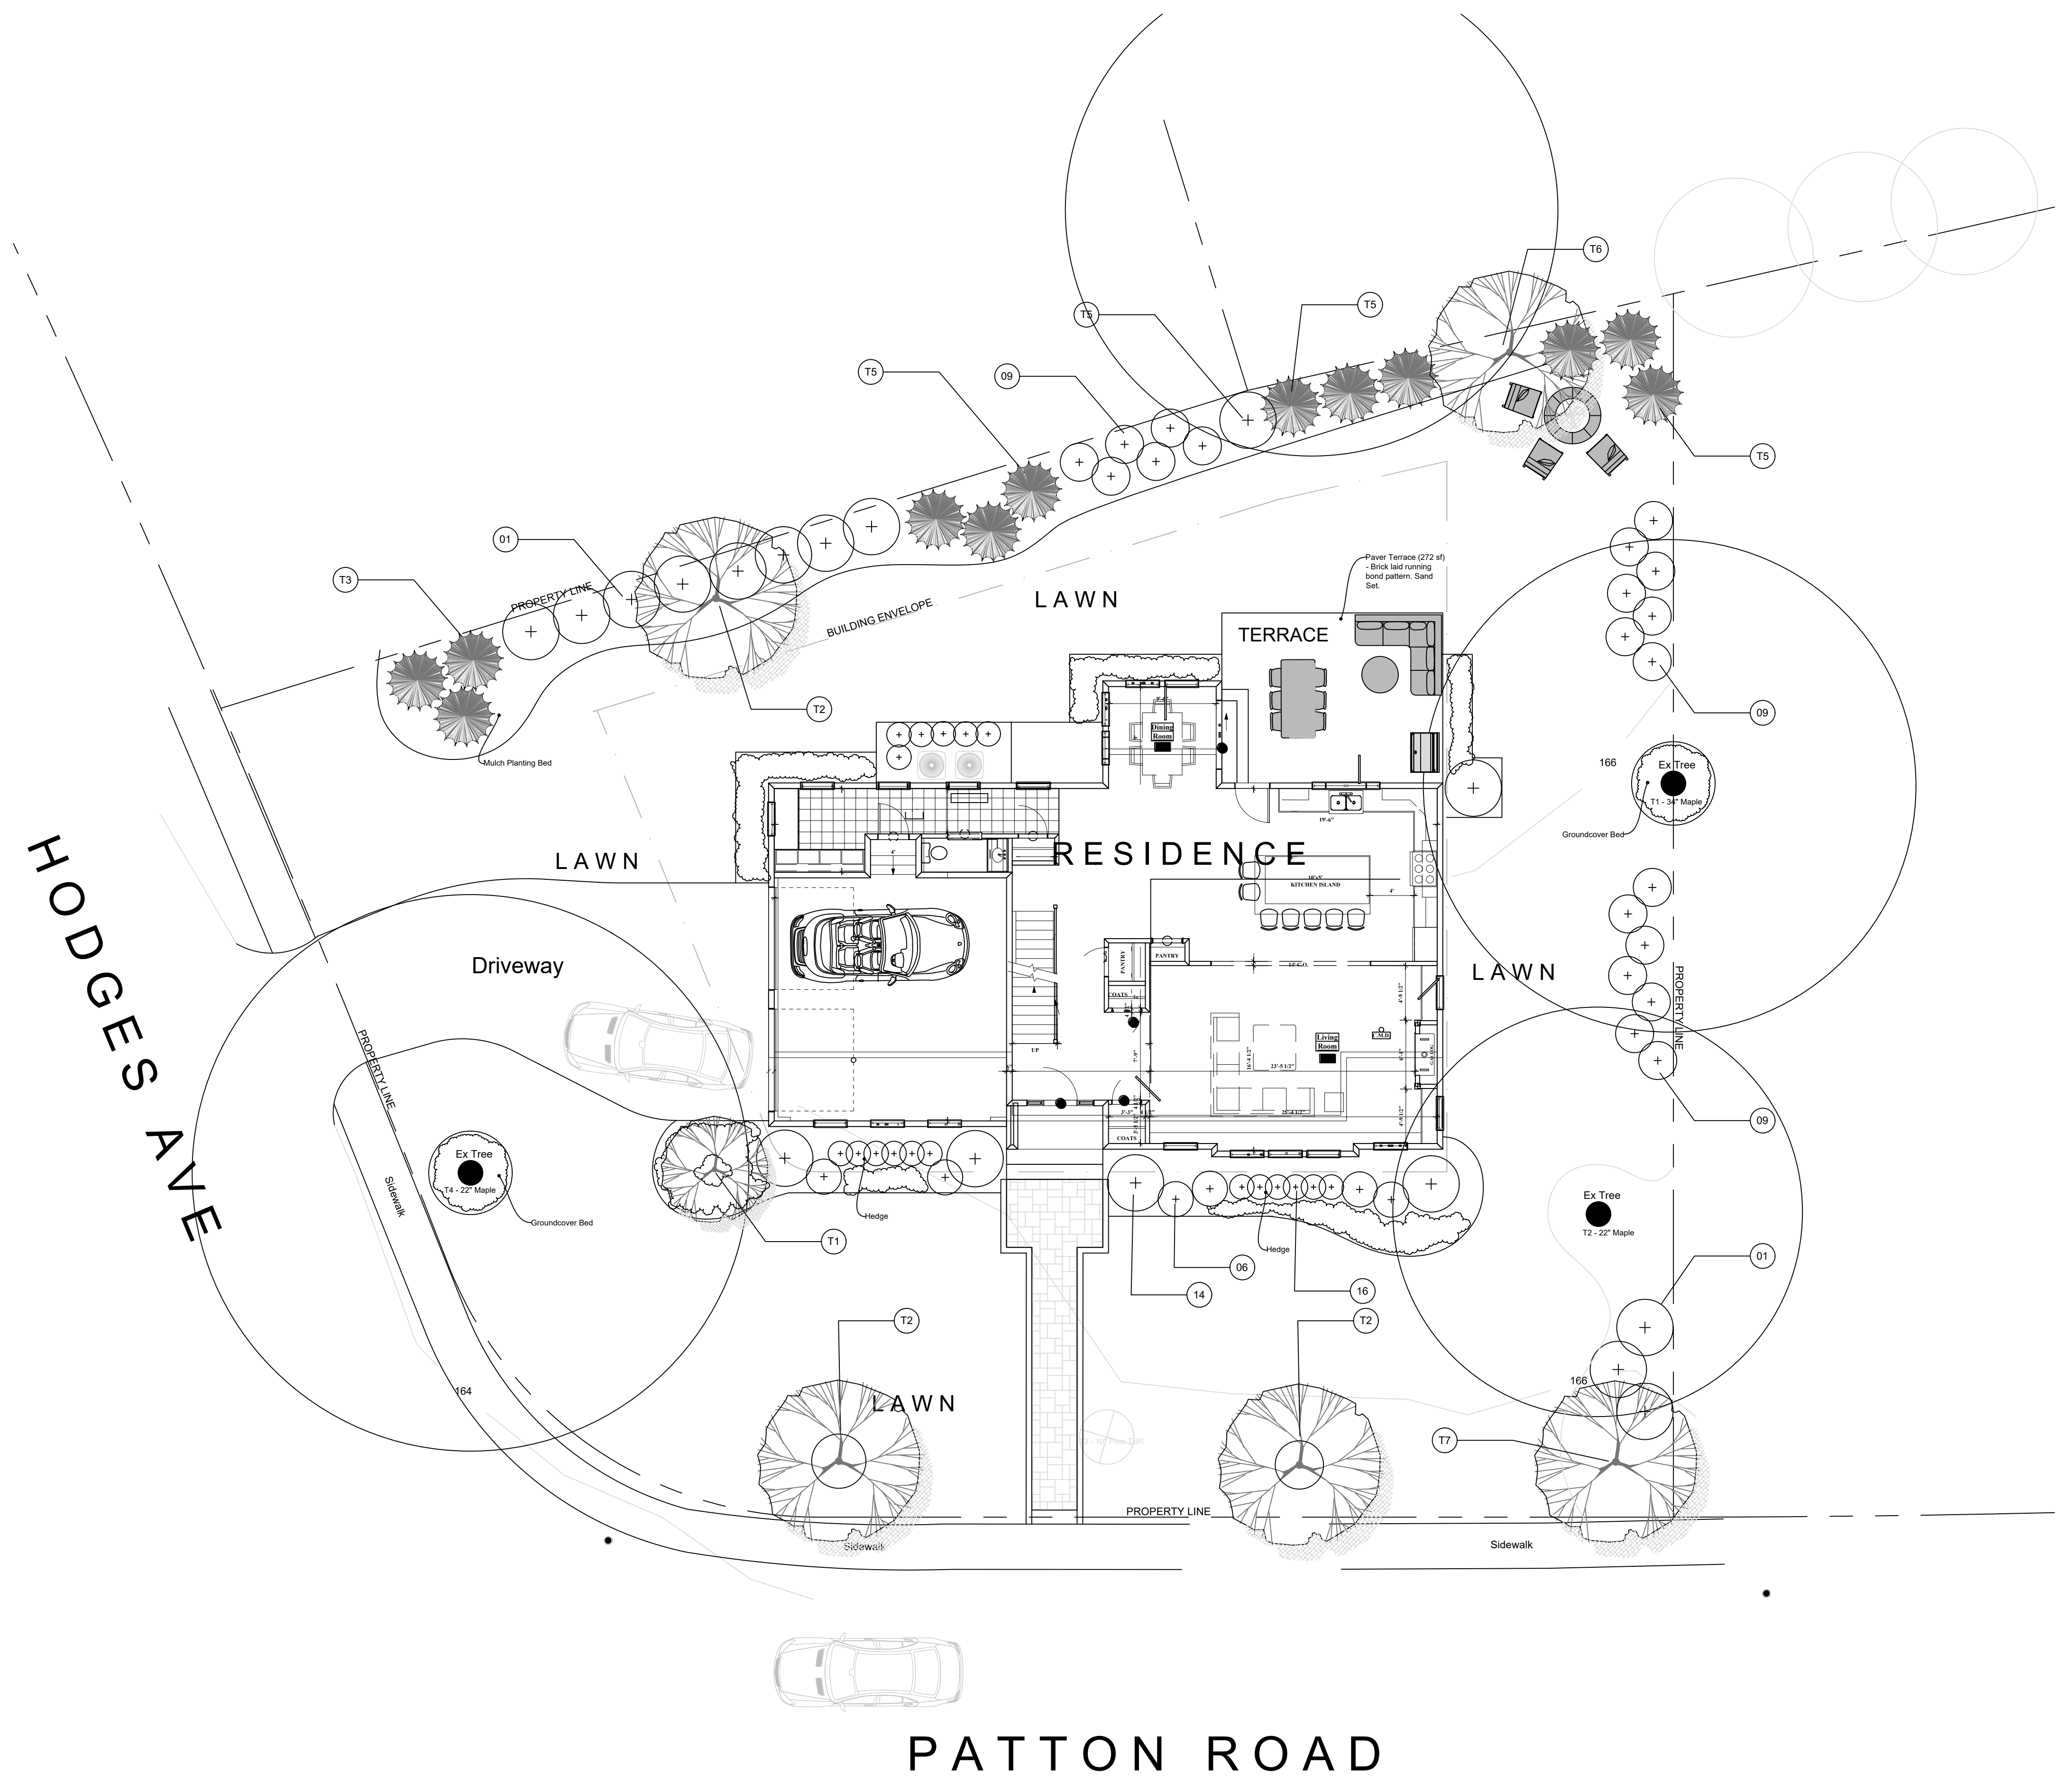

PATTON ROAD