


10/26/2022 11:38 AM \\BETA\INC.COM\MAPPROJECTS\640516474 - WELLESLEY - ON-CALL\TASK 18 - HUNNEWELL\HASTINGS\CEDAR\DRAWING FILES\6474 ROUNDABOUT CONCEPT.DWG

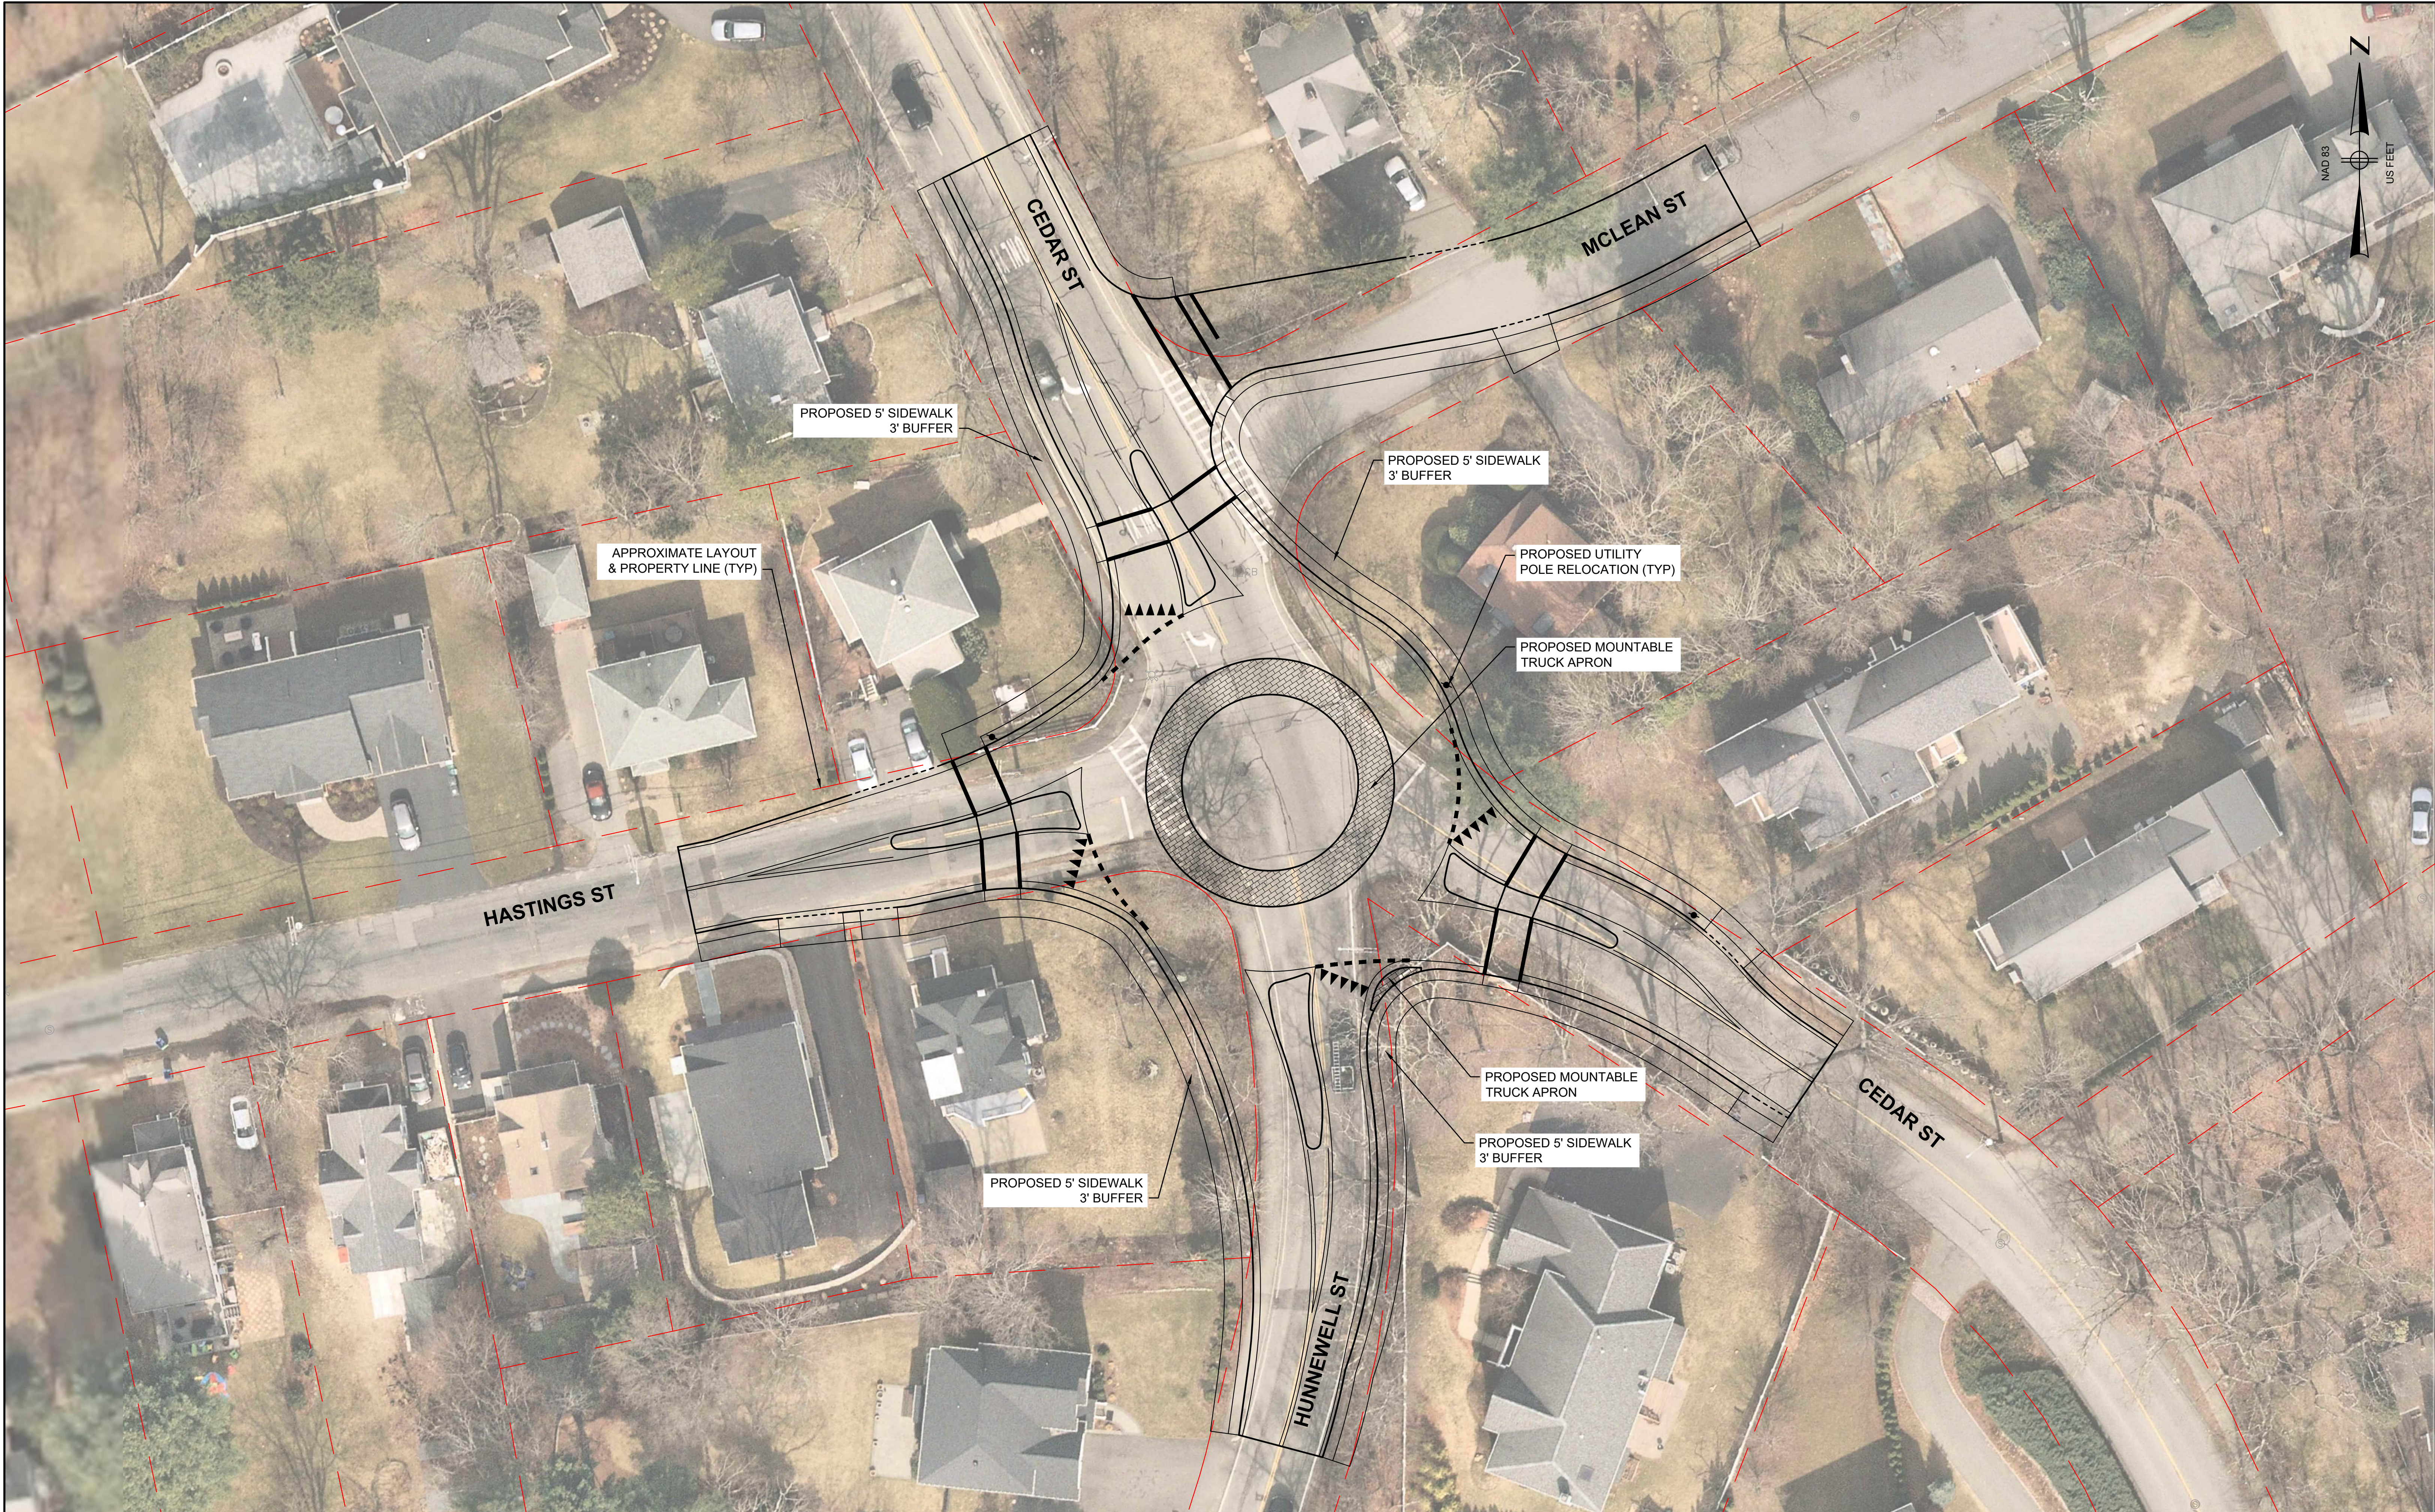

NUMBER	DATE	MADE BY	CHECKED BY	REVISIONS


DRAWN BY:
DESIGNED BY:
CHECKED BY:

REGISTERED PROFESSIONAL
For Review Only



SUBCONSULTANT

Base map GIS Layers provided by Town of Wellesley GIS
Aerial Imagery provided by Nearmap
Aerial Imagery Date: March 2022

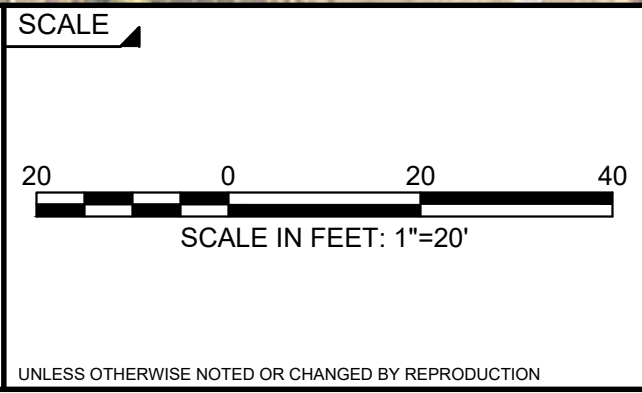

TITLE
Cedar Street at Hastings Street, Hunnewell Street, McLean Street
Wellesley, Massachusetts
ROUNDABOUT CONCEPT

BETA JOB NO.	6474
ISSUE DATE	10/26/2022
SHEET NO.	X